

OVERLAP PROGRAMMING DETAIL FOR DEFAULT PHASING


(program controller as shown below)

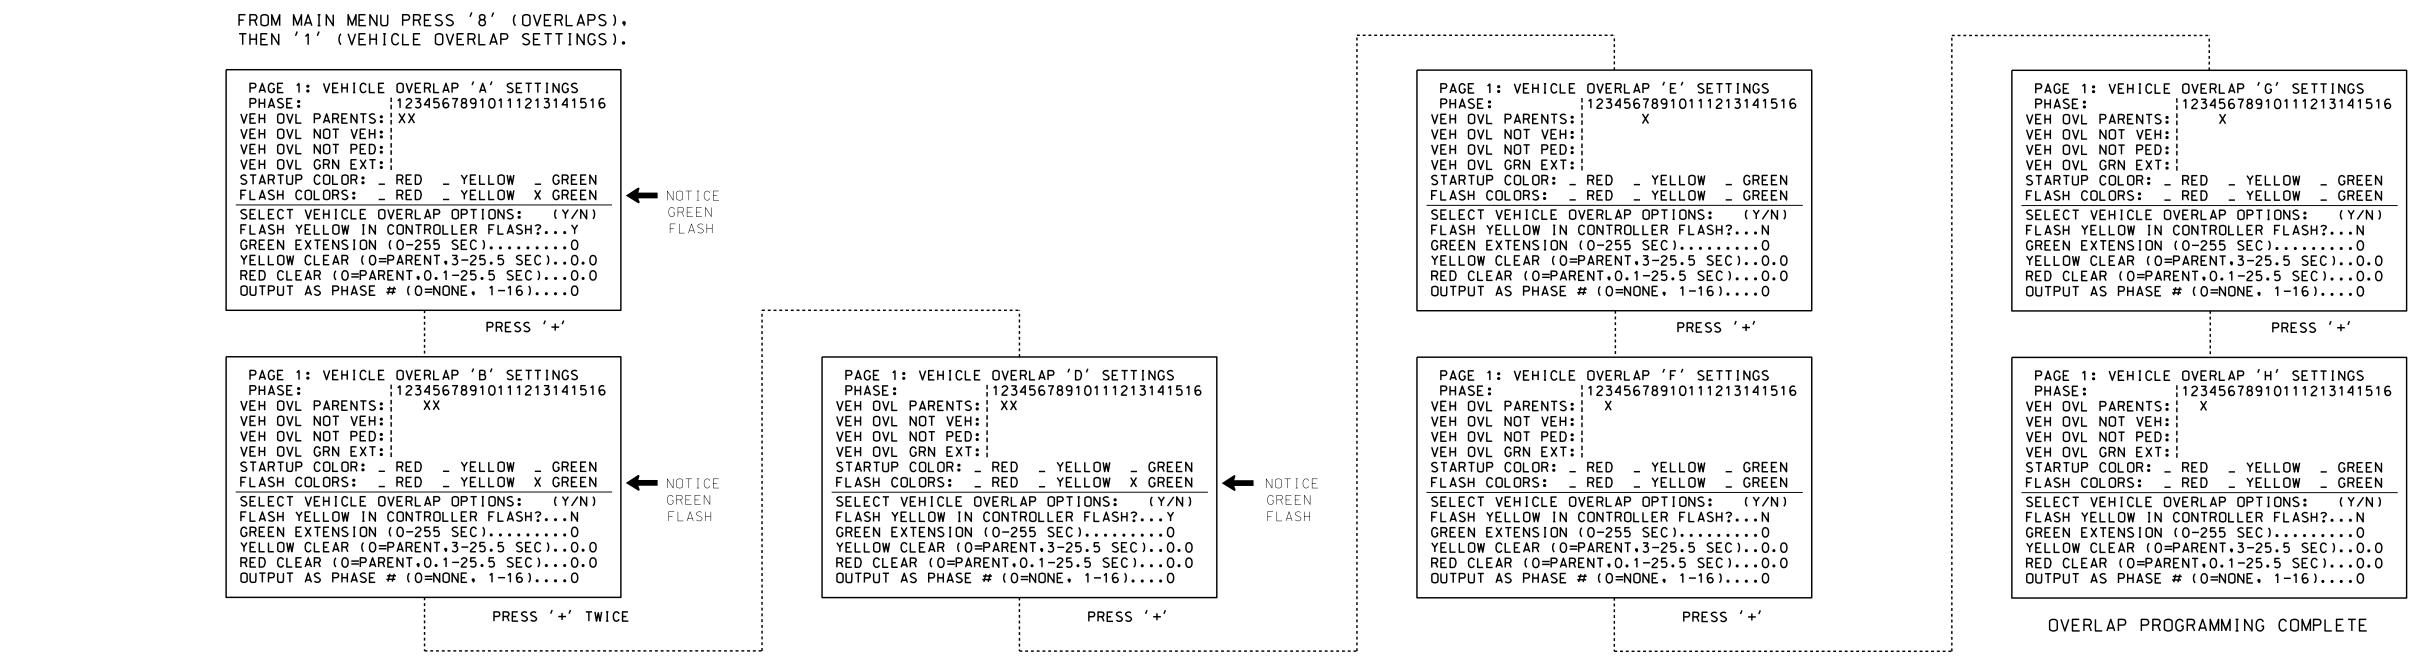

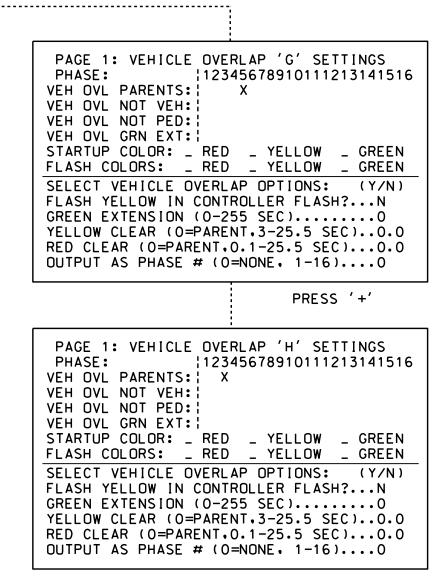


OVERLAP PROGRAMMING DETAIL FOR ALTERNATE PHASING

(program controller as shown below)

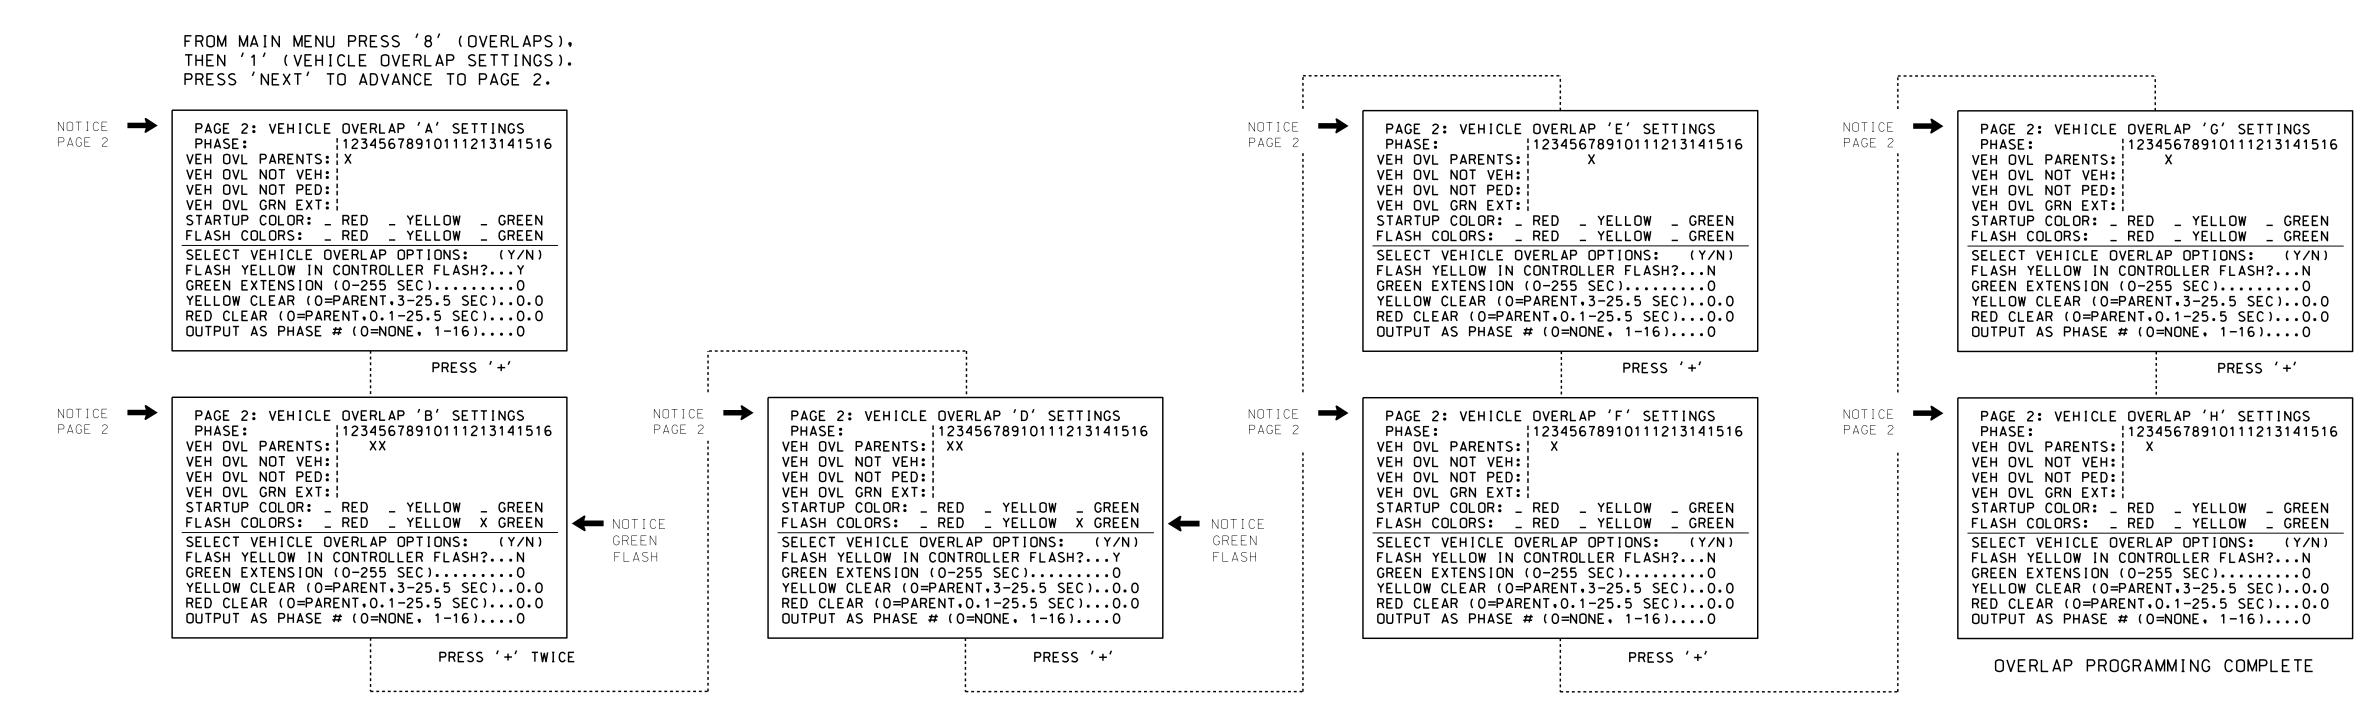

THIS ELECTRICAL DETAIL IS FOR THE SIGNAL DESIGN: 09-0640 DESIGNED: January 2022 SEALED: 1/27/2022 REVISED: N/A

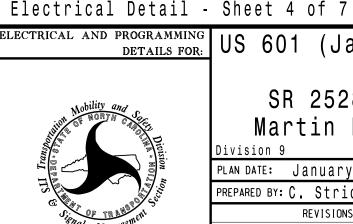

750 N.Greenfield Pkwy, Garner, NC 27529

US 601 (Jake Alexander Blvd S)

SR 2528 (Julian Rd) and Martin Luther King Jr Ave

ivision 9 Rowan County PLAN DATE: January 2022 REVIEWED BY: T. Jovce PREPARED BY: C Strickland | REVIEWED BY: REVISIONS INIT. DATE

 λ CAR/ SEAL 031001

DOCUMENT NOT CONSIDERED FINAL UNLESS ALL

SIGNATURES COMPLETED

SEAL

. Told Joya 01/28/2022 SIG. INVENTORY NO. 09-0640