


5/14/2021 11:11 AM UC5.dgn

SEPI
Engineering & Construction, Inc.
1 Glenwood Avenue
Raleigh, NC 27603
Tel: 919.789.9577
Fax: 919.789.9591
License: C-2197

PROJECT REFERENCE NO.	U-5738
SHEET NO.	UC-5
DESIGNED BY:	WAP
DRAWN BY:	WAP
CHECKED BY:	
APPROVED BY:	
REVISED:	
NORTH CAROLINA DEPARTMENT OF TRANSPORTATION	
UTILITY ENGINEERING SEC. PHONE: (919) 707-6690 FAX: (919) 250-4151	
UTILITY CONSTRUCTION PLANS ONLY	


SEAL 52550
WILLIAM C. POPE
REGISTERED PROFESSIONAL ENGINEER
No. 10000

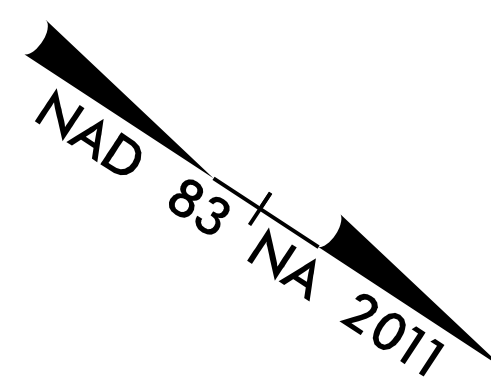

UTILITY CONSTRUCTION
DOCUMENT NOT CONSIDERED FINAL UNLESS ALL SIGNATURES COMPLETED

MATCHLINE -L- STA. 28+50.00
SEE UC-4

MATCHLINE -L- STA. 42+50.00
SEE UC-6

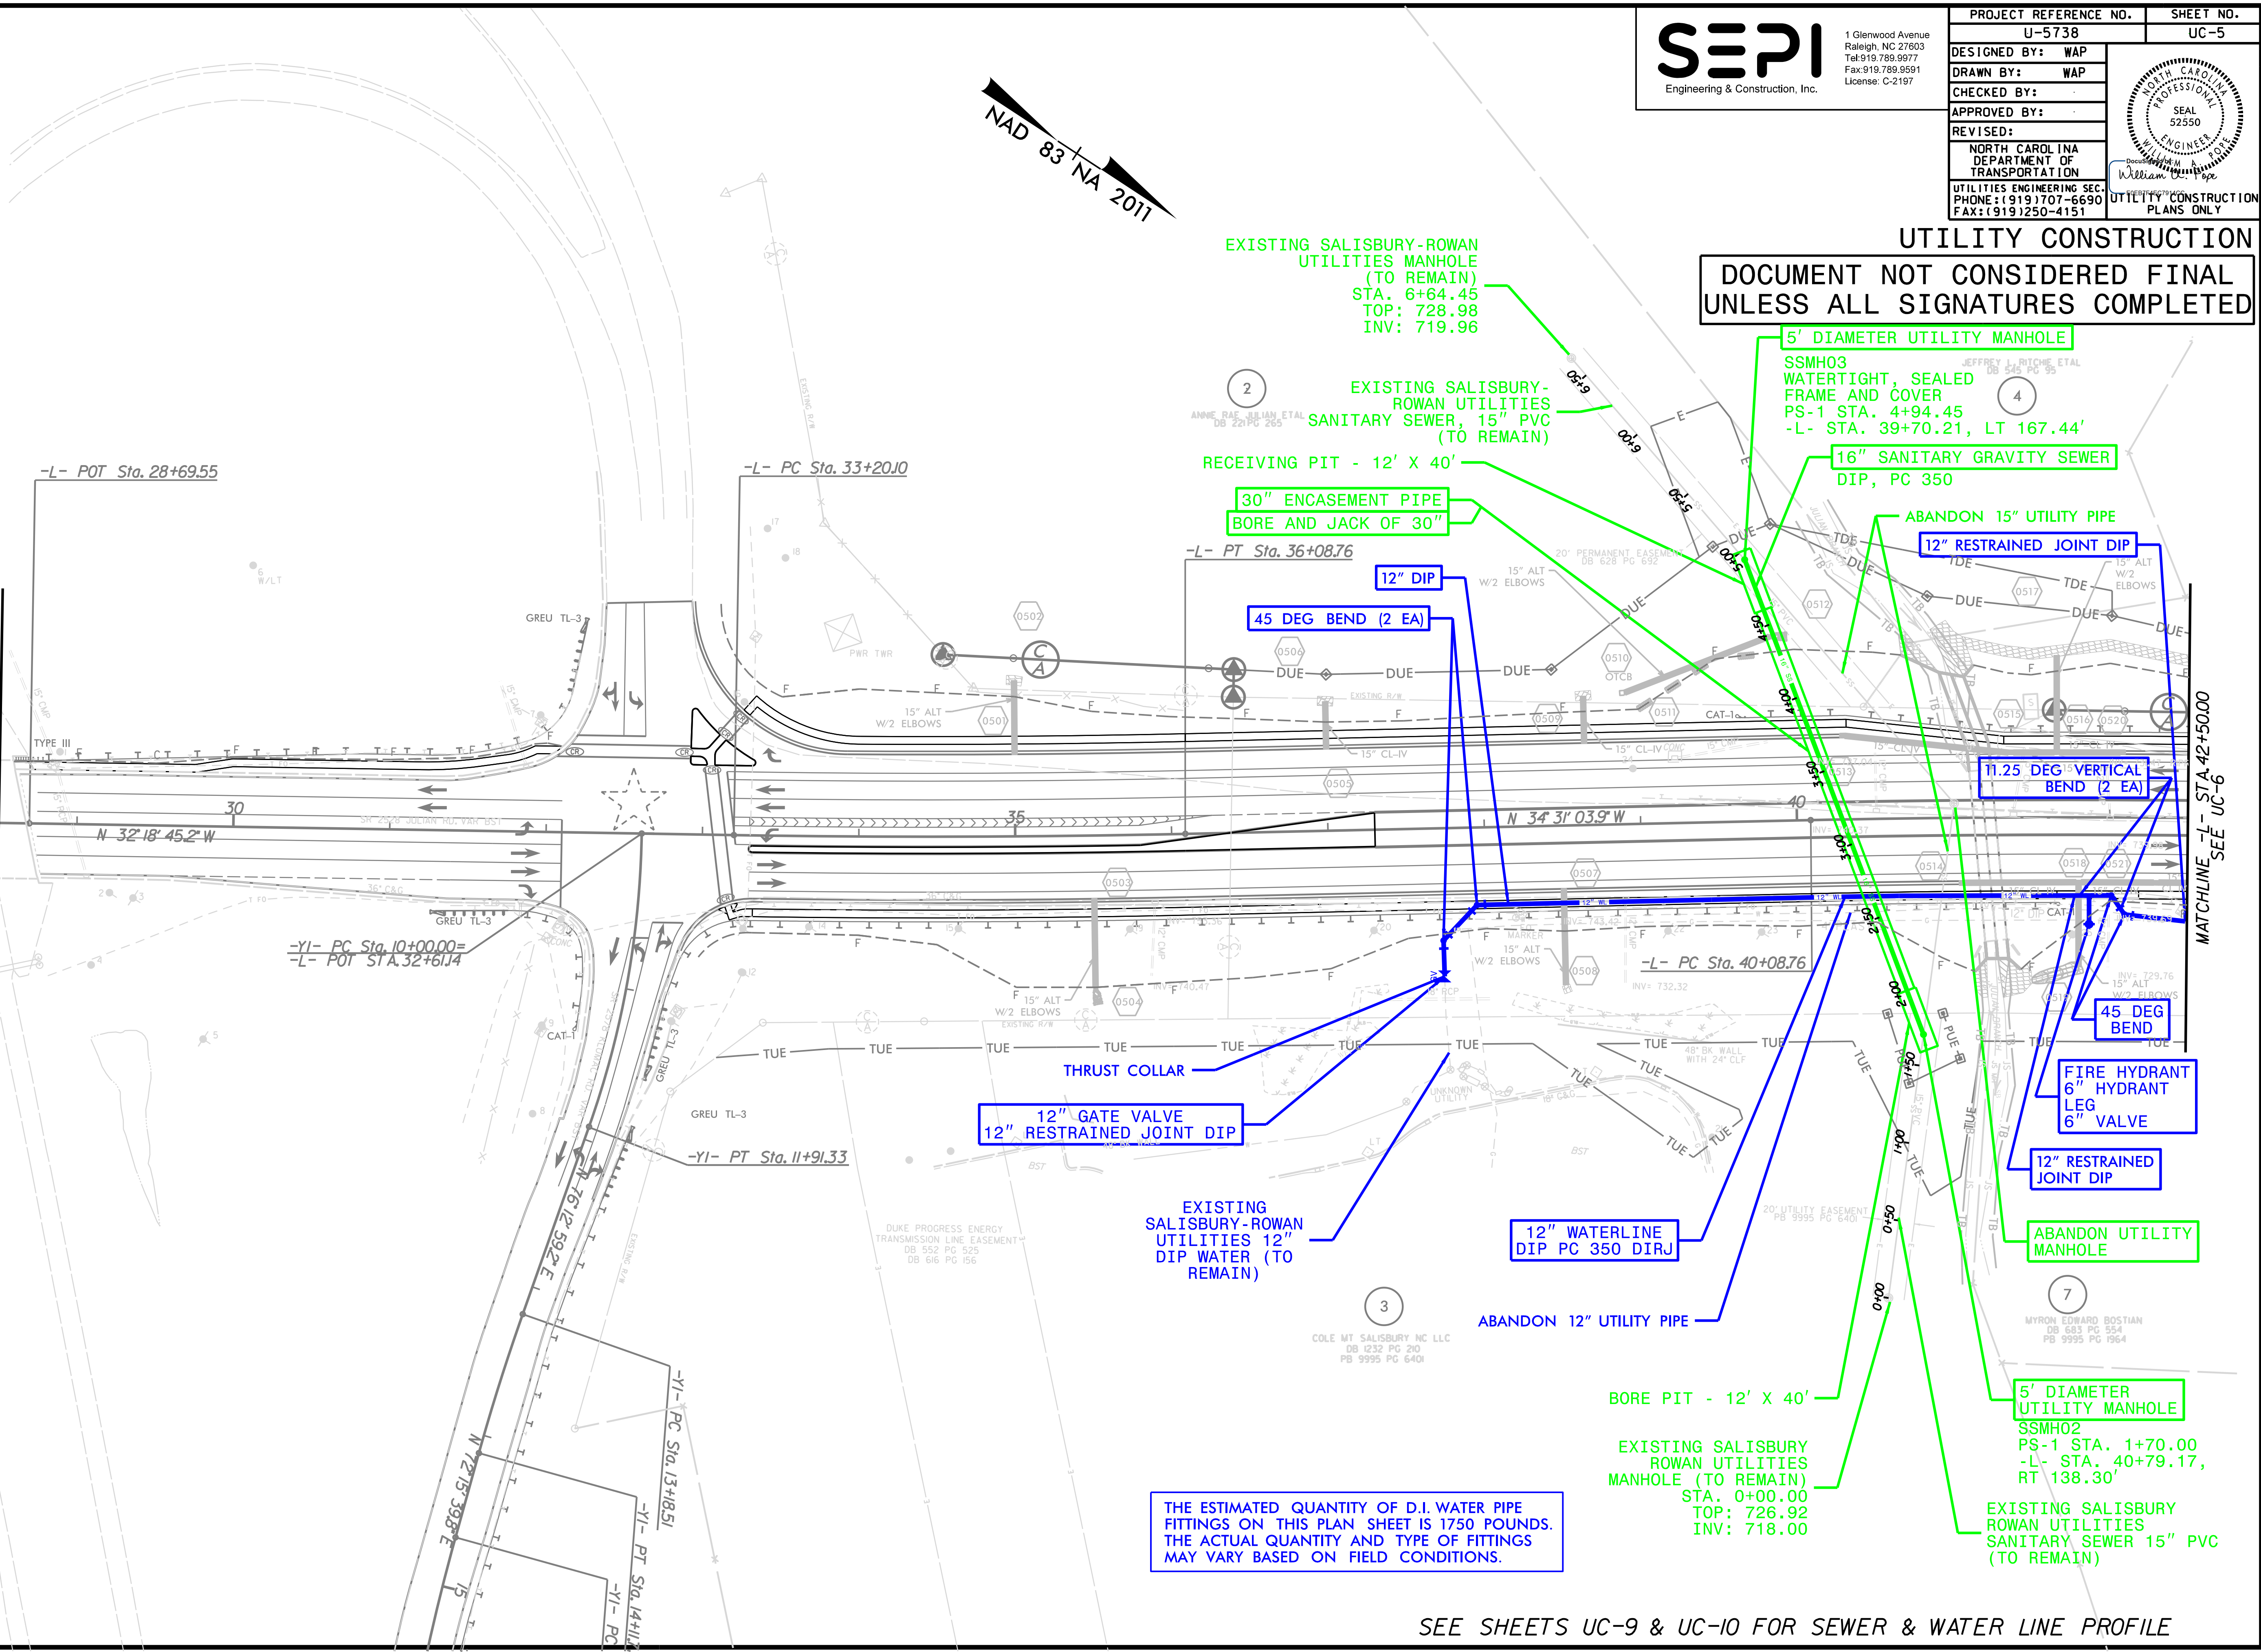

THE ESTIMATED QUANTITY OF D.I. WATER PIPE FITTINGS ON THIS PLAN SHEET IS 1750 POUNDS. THE ACTUAL QUANTITY AND TYPE OF FITTINGS MAY VARY BASED ON FIELD CONDITIONS.

SEE SHEETS UC-9 & UC-10 FOR SEWER & WATER LINE PROFILE