

5/14/99  
11/1/2021 U:\5738-UC-UC8.dgn  
JUS




1 Glenwood Avenue  
Raleigh, NC 27603  
Tel: 919.789.9977  
Fax: 919.789.9591  
License: C-2197

PROJECT REFERENCE NO.	SHEET NO.
U-5738	UC-8
DESIGNED BY: WAP	
DRAWN BY: WAP	
CHECKED BY:	
APPROVED BY:	
REVISOR:	
NORTH CAROLINA DEPARTMENT OF TRANSPORTATION	
UTILITIES ENGINEERING SEC. PHONE: (919) 707-6690 FAX: (919) 250-4151	UTILITY CONSTRUCTION PLANS ONLY



**UTILITY CONSTRUCTION**  
**DOCUMENT NOT CONSIDERED FINAL UNLESS ALL SIGNATURES COMPLETED**

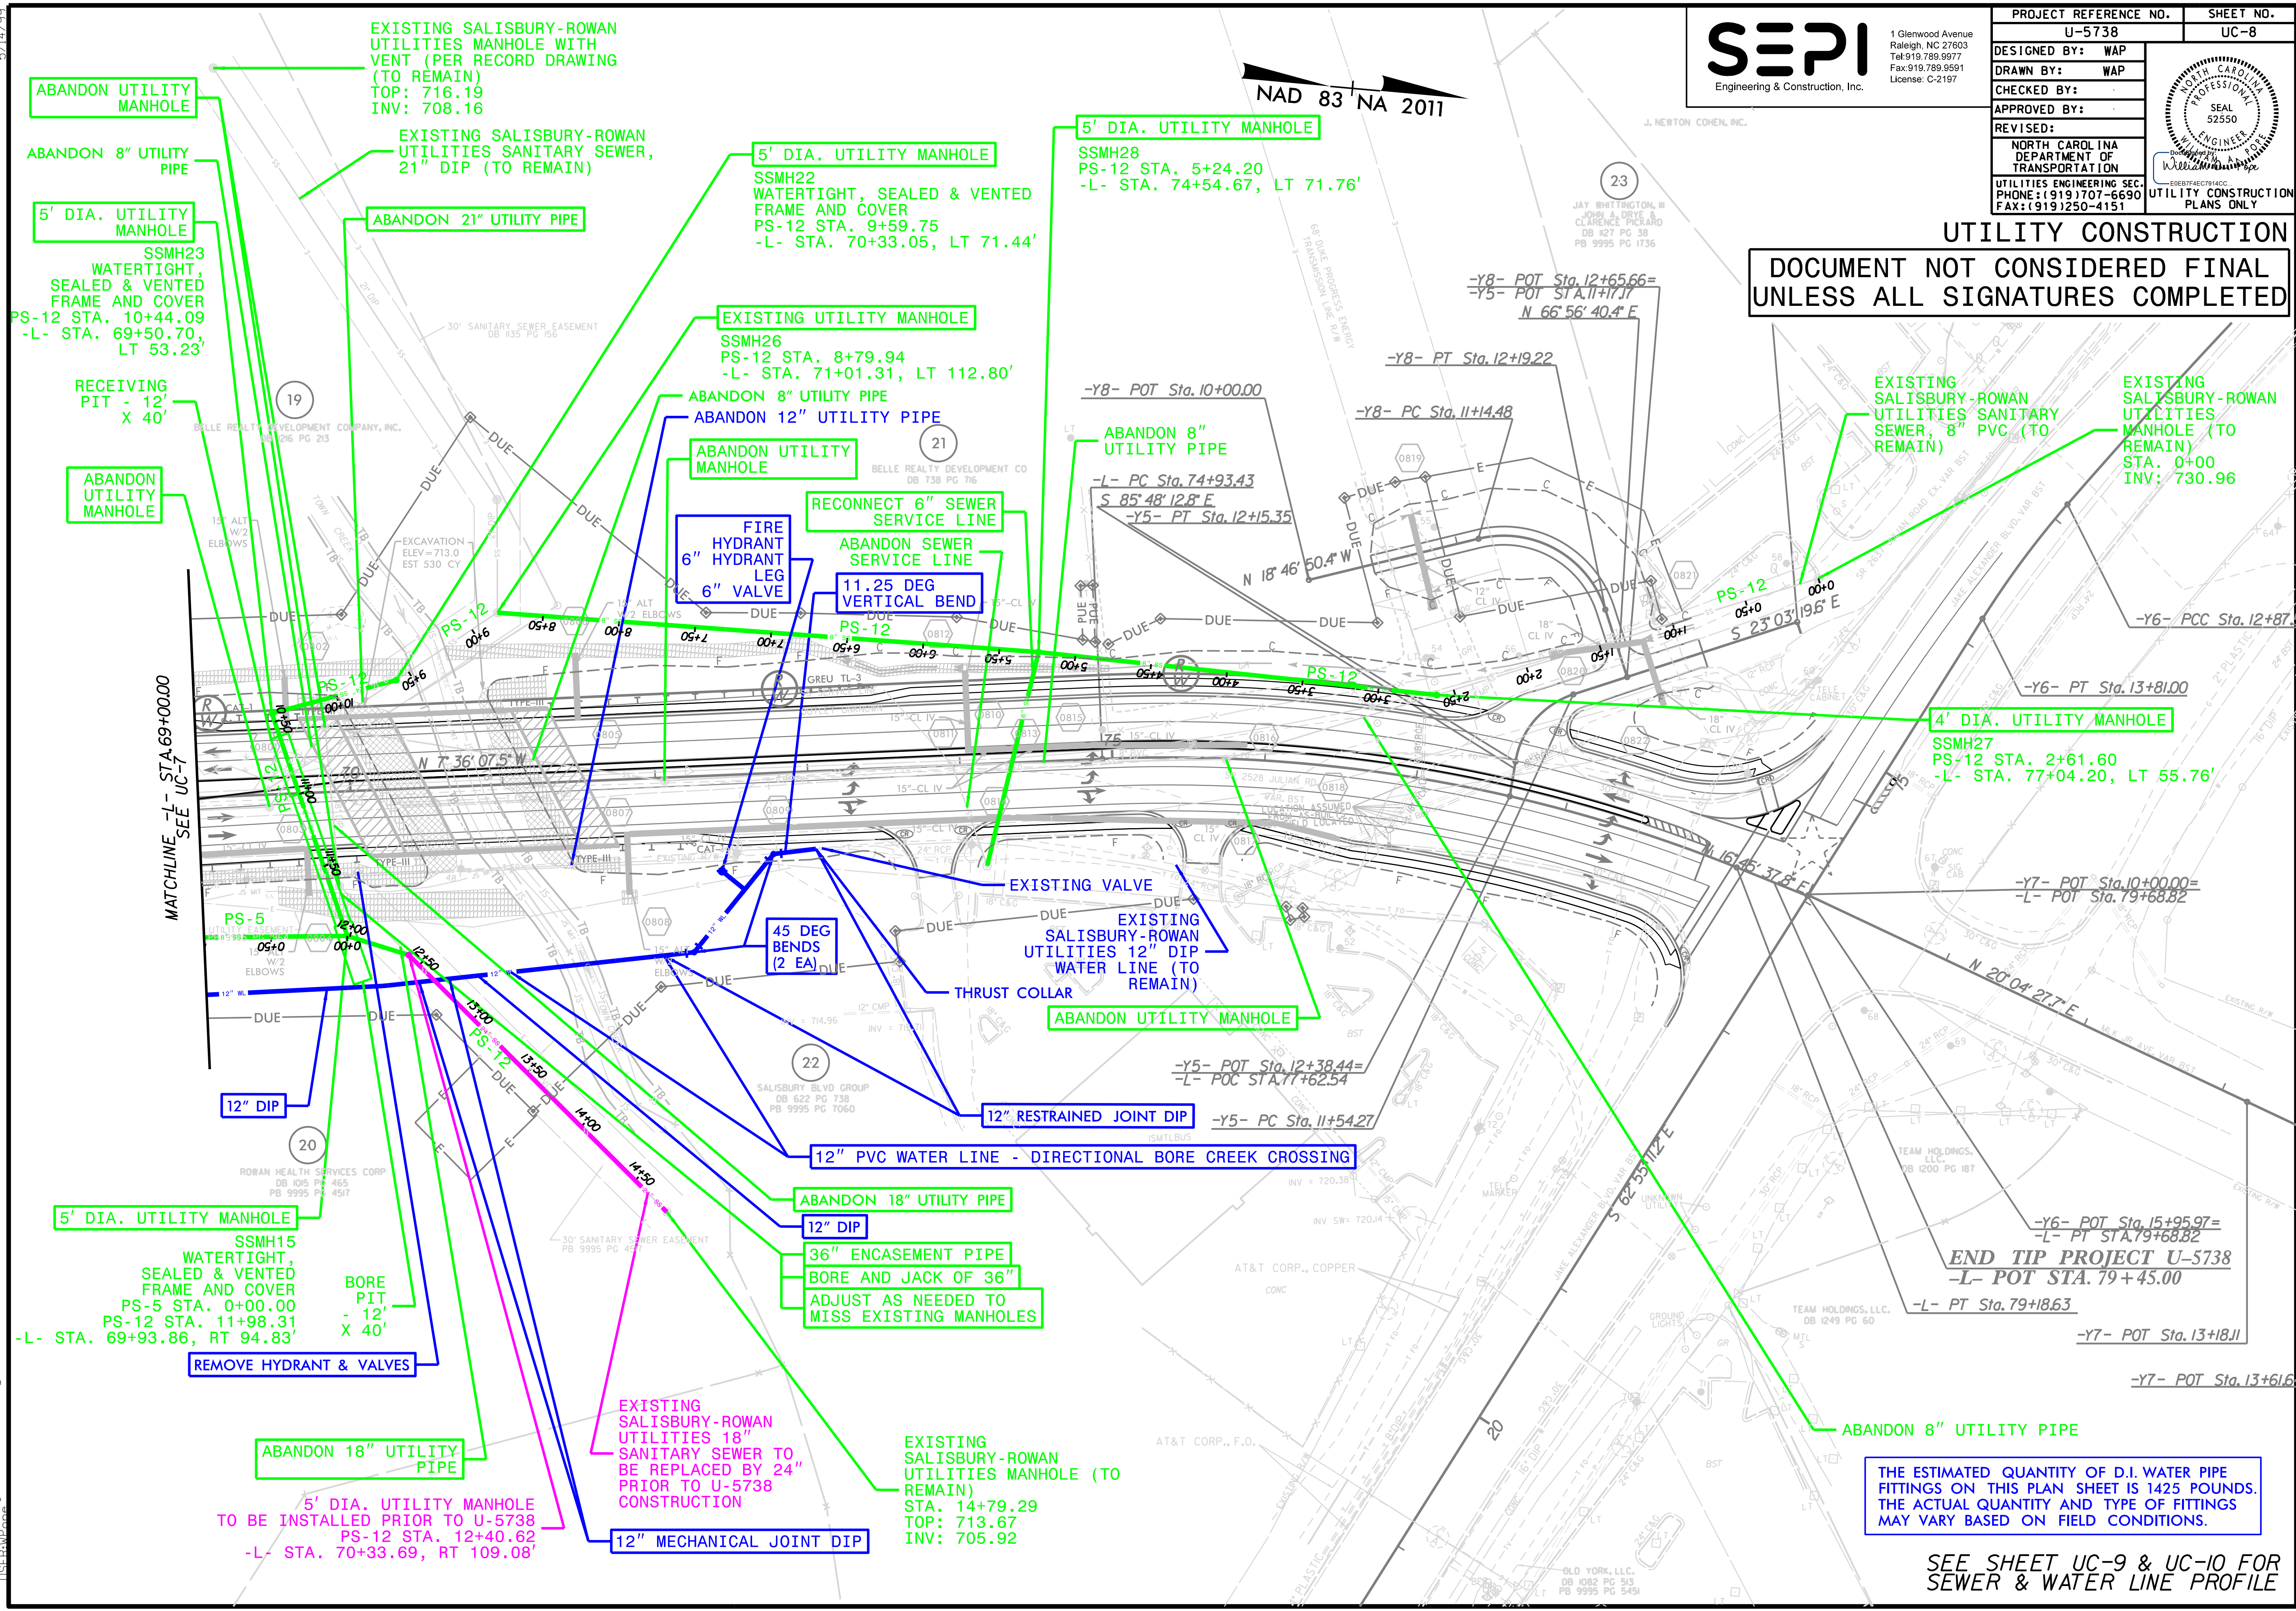

THE ESTIMATED QUANTITY OF D.I. WATER PIPE FITTINGS ON THIS PLAN SHEET IS 1425 POUNDS. THE ACTUAL QUANTITY AND TYPE OF FITTINGS MAY VARY BASED ON FIELD CONDITIONS.

SEE SHEET UC-9 & UC-10 FOR SEWER & WATER LINE PROFILE