


5/14/99



PROJECT REFERENCE NO. U-5738	SHEET NO. UC-9
DESIGNED BY: WAP	
DRAWN BY: WAP	
CHECKED BY:	
APPROVED BY:	
REVISED:	NORTH CAROLINA DEPARTMENT OF TRANSPORTATION UTILITIES ENGINEERING SEC. PHONE: (919) 707-6690 FAX: (919) 250-4151

UTILITY CONSTRUCTION


**DOCUMENT NOT CONSIDERED FINAL
UNLESS ALL SIGNATURES COMPLETED**

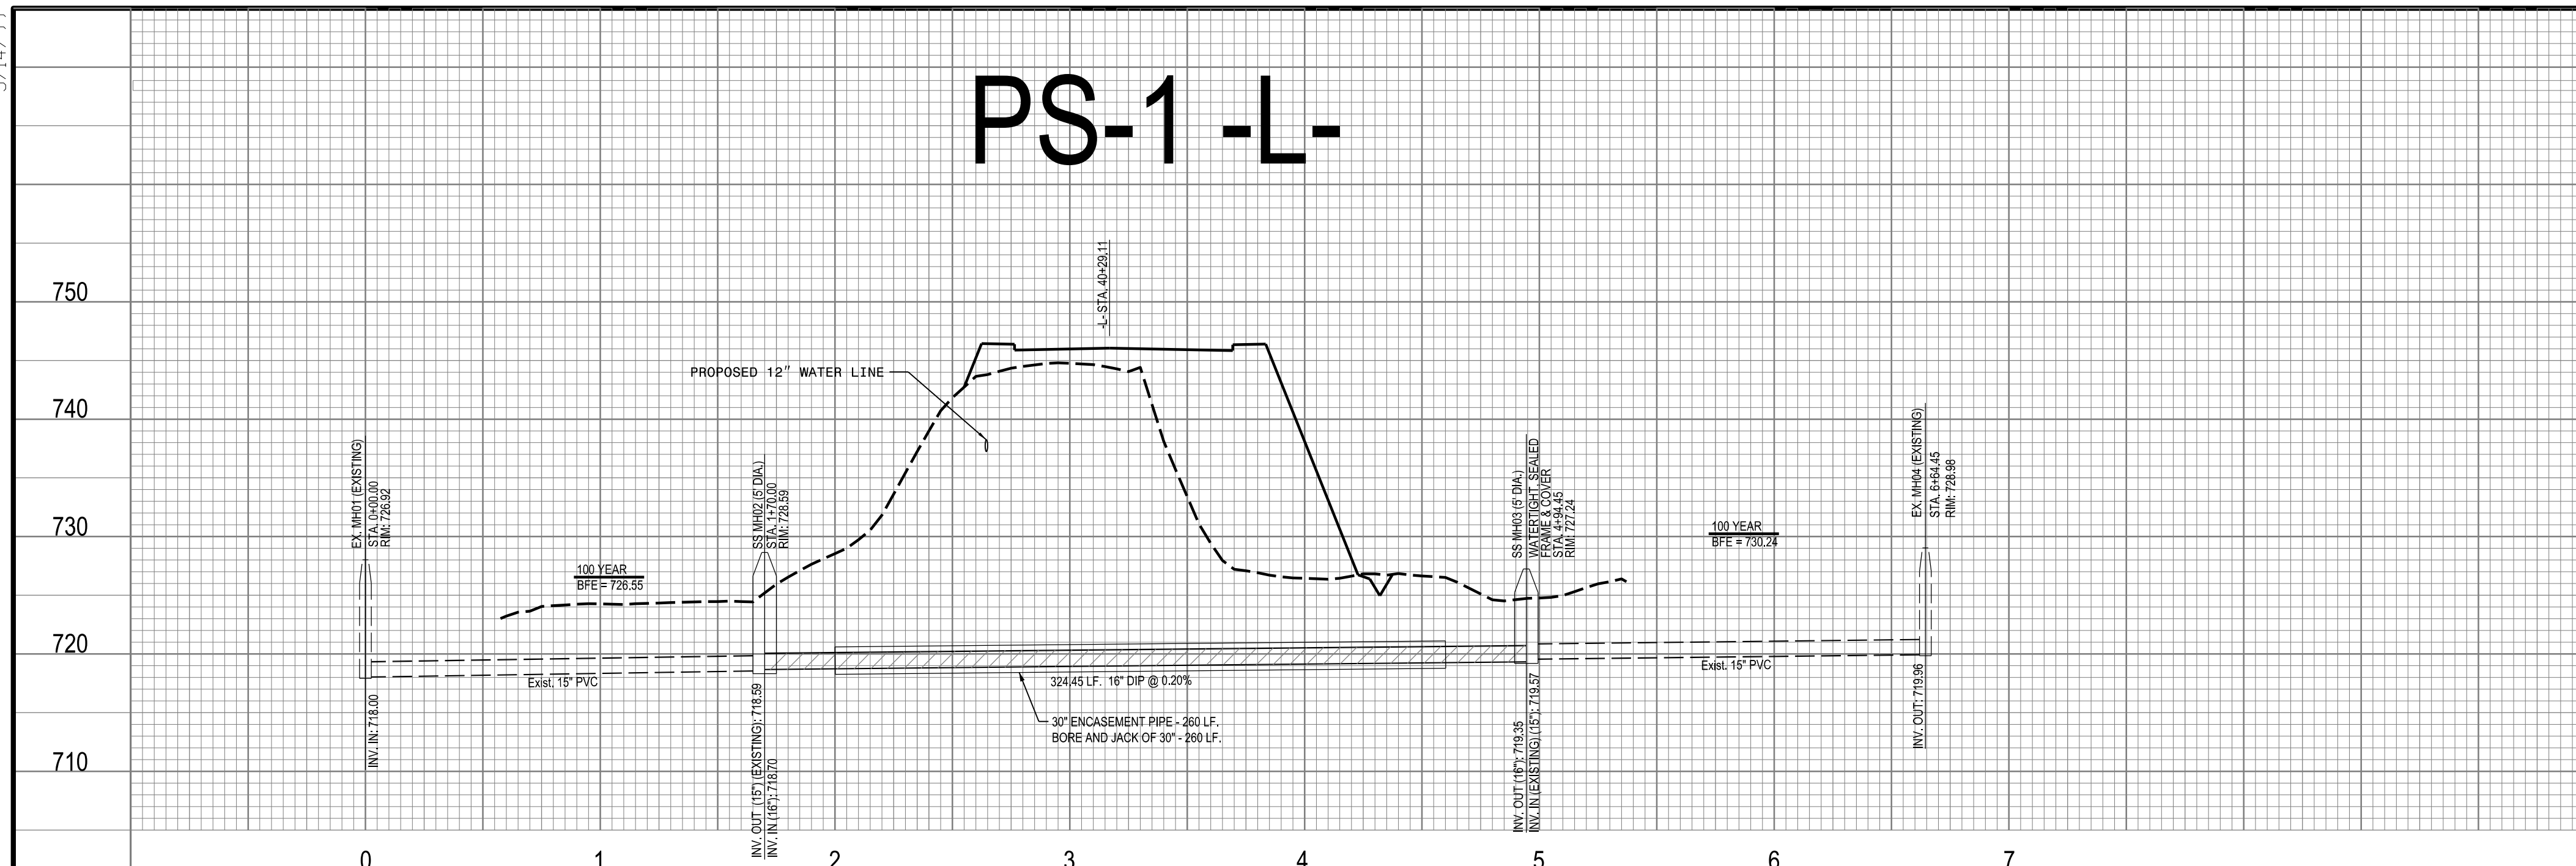

SEE SHEET UC-5 FOR PLAN



SEE SHEETS UC-7 & UC-8 FOR PLAN

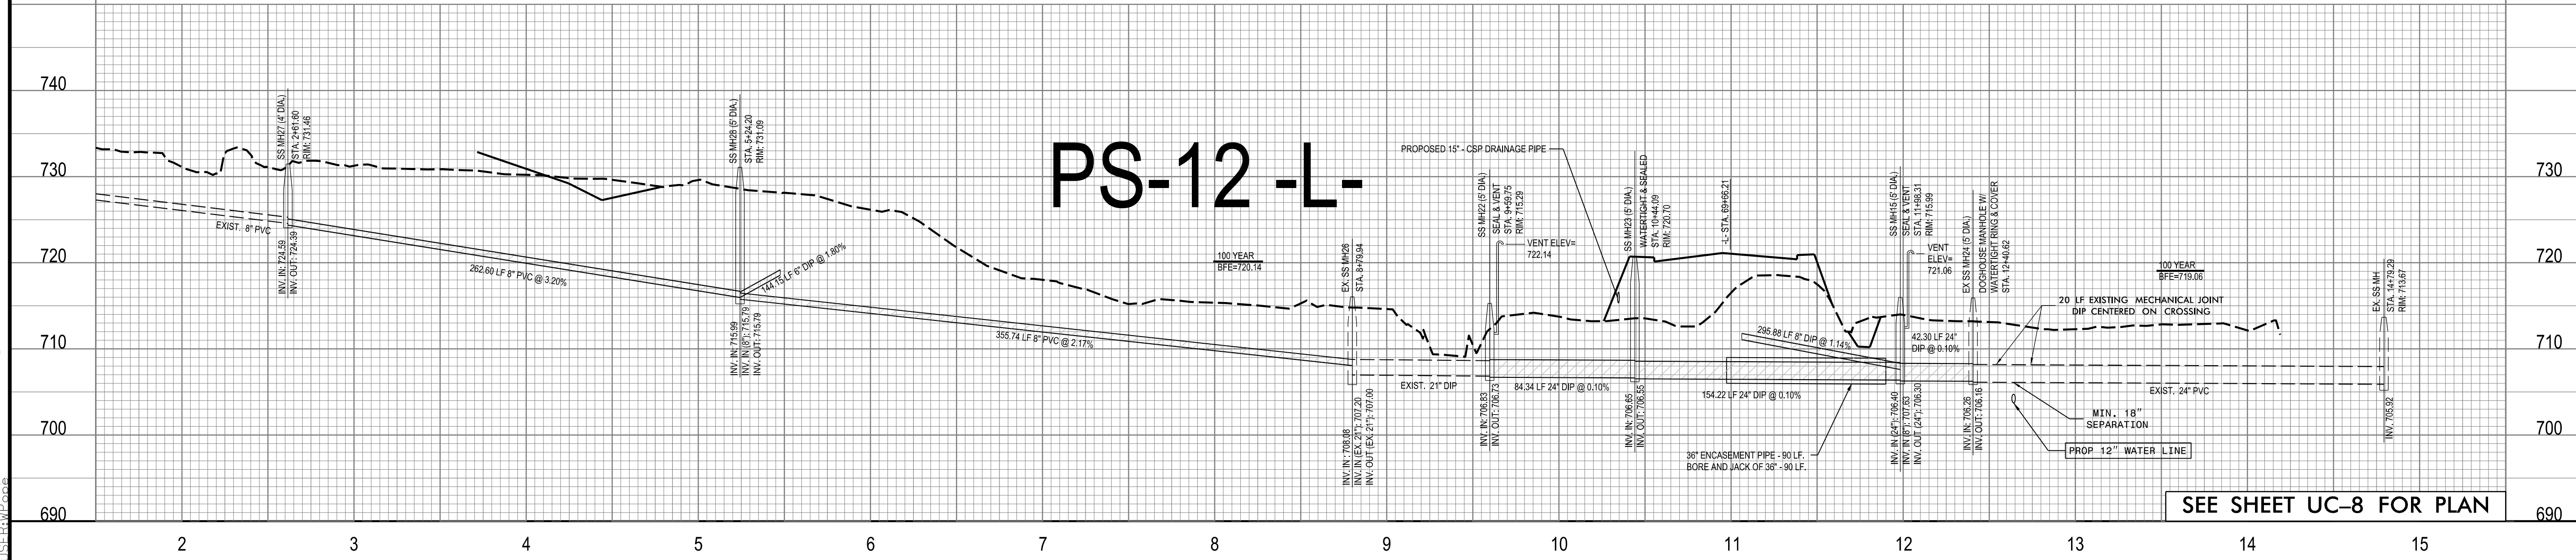

SEE SHEET UC-8 FOR PLAN

I:\1\2002\c\U5738_Ut_UC9.dgn
15:58:10