



### UTILITIES BY OTHERS

NOTE:  
ALL UTILITY WORK SHOWN ON THIS SHEET WILL BE DONE BY OTHERS. NO PAYMENT WILL BE MADE TO THE CONTRACTOR FOR UTILITY WORK SHOWN ON THIS SHEET.

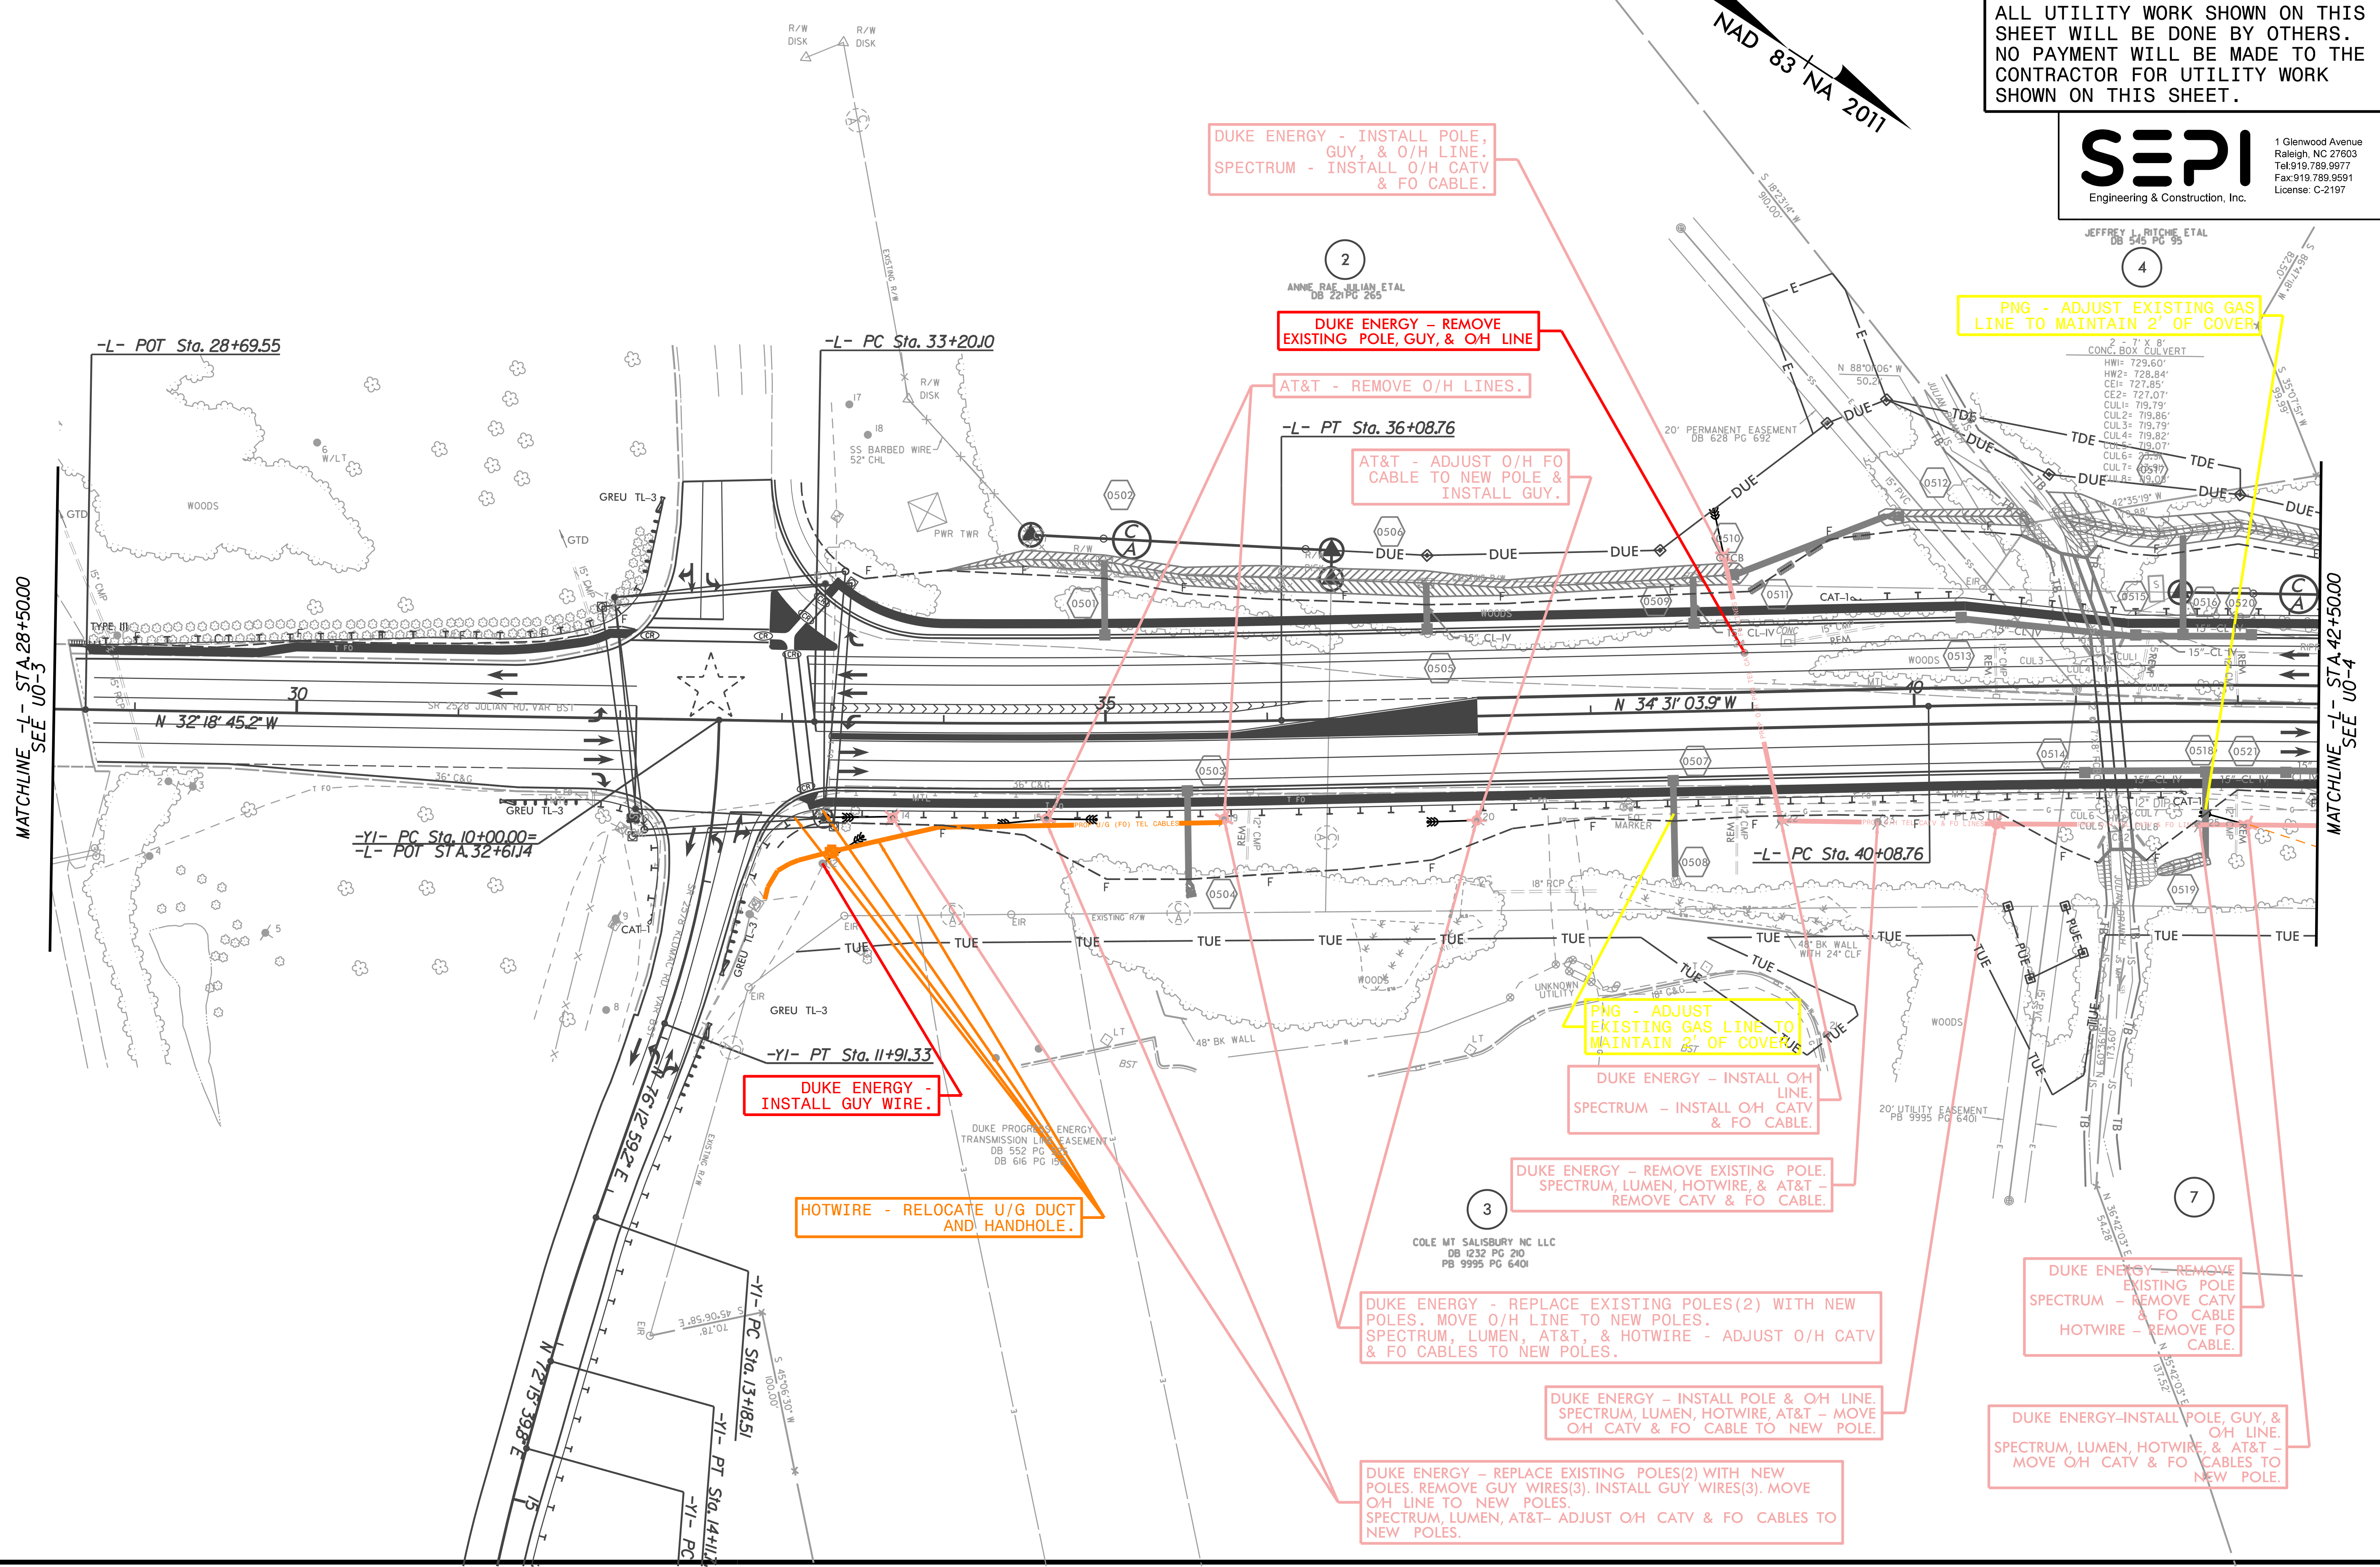

JEFFREY L. RICHIE ETAL  
DB 545 PG 95

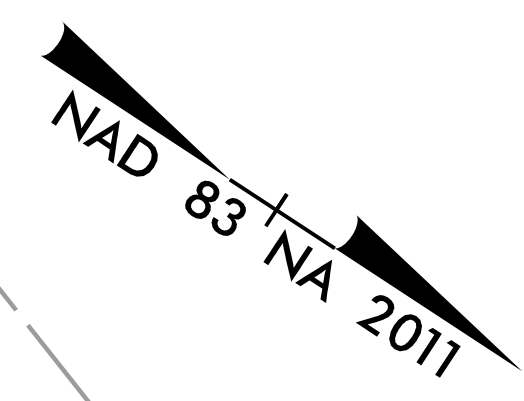

DUKE ENERGY - INSTALL POLE, GUY, & O/H LINE.  
SPECTRUM - INSTALL O/H CATV & FO CABLE.

DUKE ENERGY - REMOVE EXISTING POLE, GUY, & O/H LINE

AT&T - REMOVE O/H LINES.

AT&T - ADJUST O/H FO CABLE TO NEW POLE & INSTALL GUY.

PNG - ADJUST EXISTING GAS LINE TO MAINTAIN 2' OF COVER

PNG - ADJUST EXISTING GAS LINE TO MAINTAIN 2' OF COVER

DUKE ENERGY - INSTALL O/H LINE.  
SPECTRUM - INSTALL O/H CATV & FO CABLE.

DUKE ENERGY - REMOVE EXISTING POLE.  
SPECTRUM, LUMEN, HOTWIRE, & AT&T - REMOVE CATV & FO CABLE.

DUKE ENERGY - REPLACE EXISTING POLES(2) WITH NEW POLES. MOVE O/H LINE TO NEW POLES.  
SPECTRUM, LUMEN, AT&T, & HOTWIRE - ADJUST O/H CATV & FO CABLES TO NEW POLES.

DUKE ENERGY - INSTALL POLE & O/H LINE.  
SPECTRUM, LUMEN, HOTWIRE, AT&T - MOVE O/H CATV & FO CABLE TO NEW POLE.

DUKE ENERGY - REPLACE EXISTING POLES(2) WITH NEW POLES. REMOVE GUY WIRES(3). INSTALL GUY WIRES(3). MOVE O/H LINE TO NEW POLES.  
SPECTRUM, LUMEN, AT&T- ADJUST O/H CATV & FO CABLES TO NEW POLES.

DUKE ENERGY - REMOVE EXISTING POLE  
SPECTRUM - REMOVE CATV & FO CABLE  
HOTWIRE - REMOVE FO CABLE.

DUKE ENERGY-INSTALL POLE, GUY, & O/H LINE.  
SPECTRUM, LUMEN, HOTWIRE, & AT&T- MOVE O/H CATV & FO CABLES TO NEW POLE.

DUKE ENERGY - INSTALL GUY WIRE.

HOTWIRE - RELOCATE U/G DUCT AND HANDHOLE.

MATCHLINE -L- STA. 28+50.00  
SEE UO-3

MATCHLINE -L- STA. 42+50.00  
SEE UO-4