


6/23/16

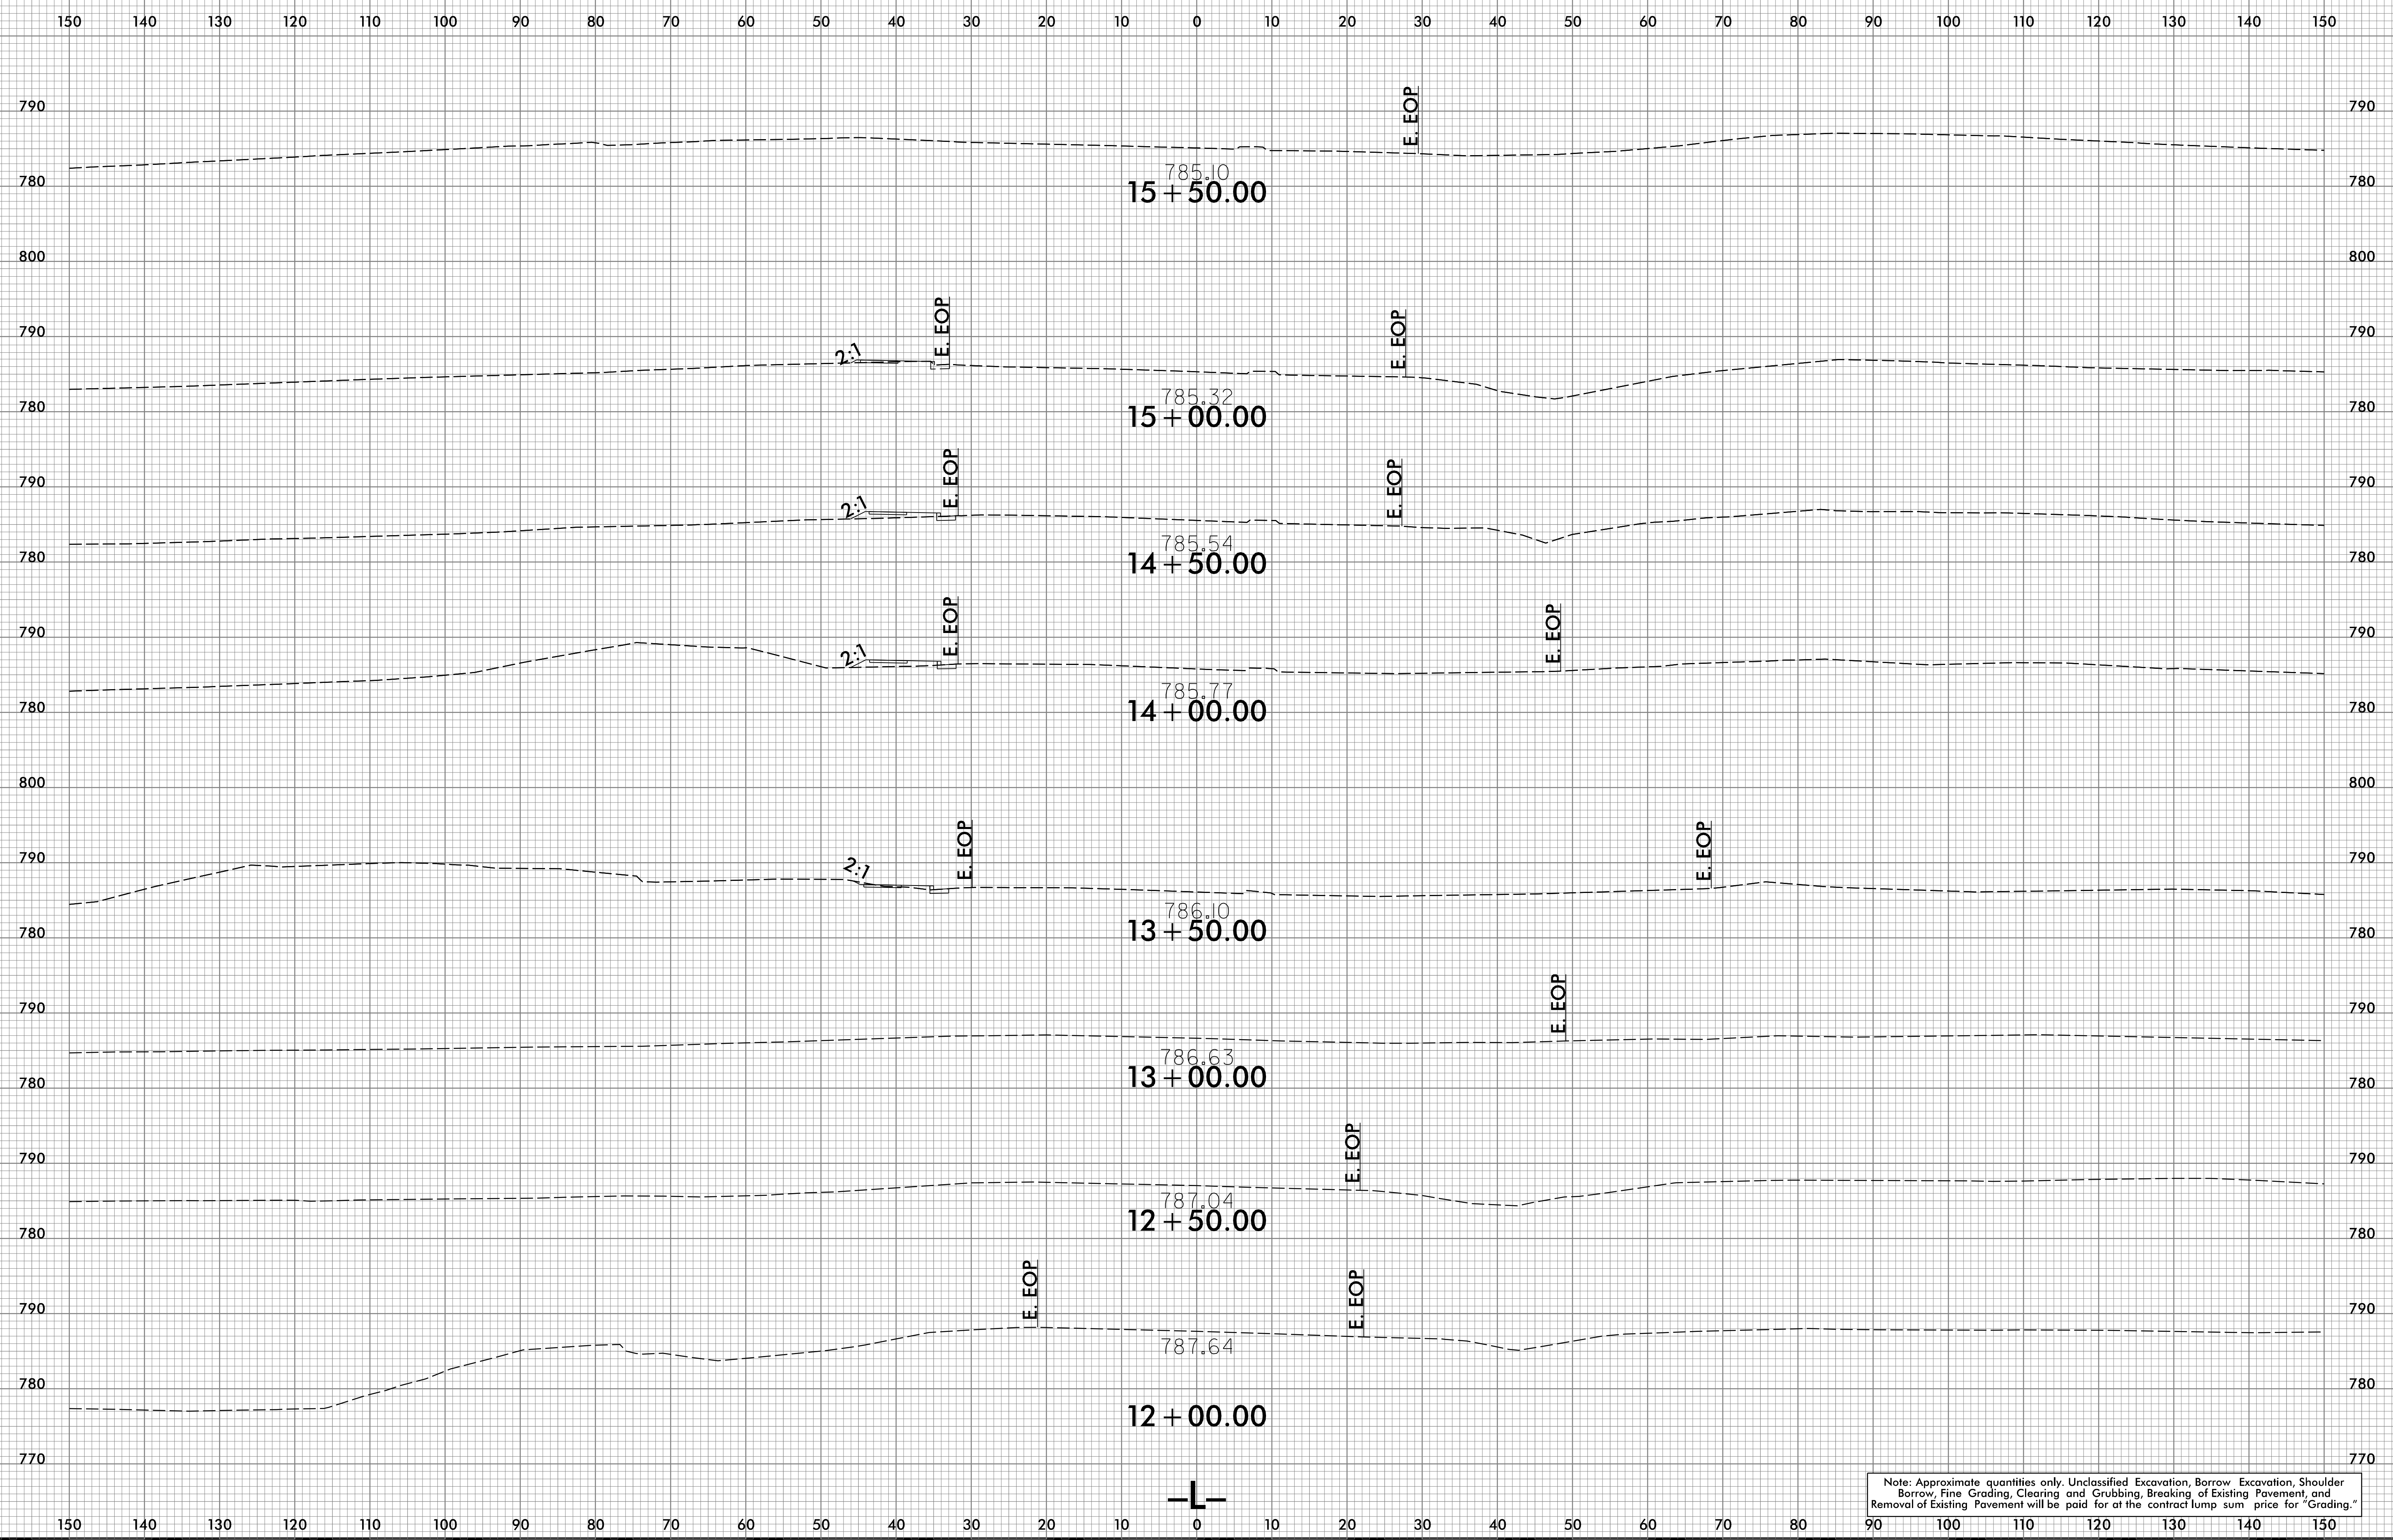

10/13/2021
\\s6c\N\5738_Rdy_xpl_SW-L1.dgn
User:rdm

Note: Approximate quantities only. Unclassified Excavation, Borrow Excavation, Shoulder Borrow, Fine Grading, Clearing and Grubbing, Breaking of Existing Pavement, and Removal of Existing Pavement will be paid for at the contract lump sum price for "Grading."