


6/23/16

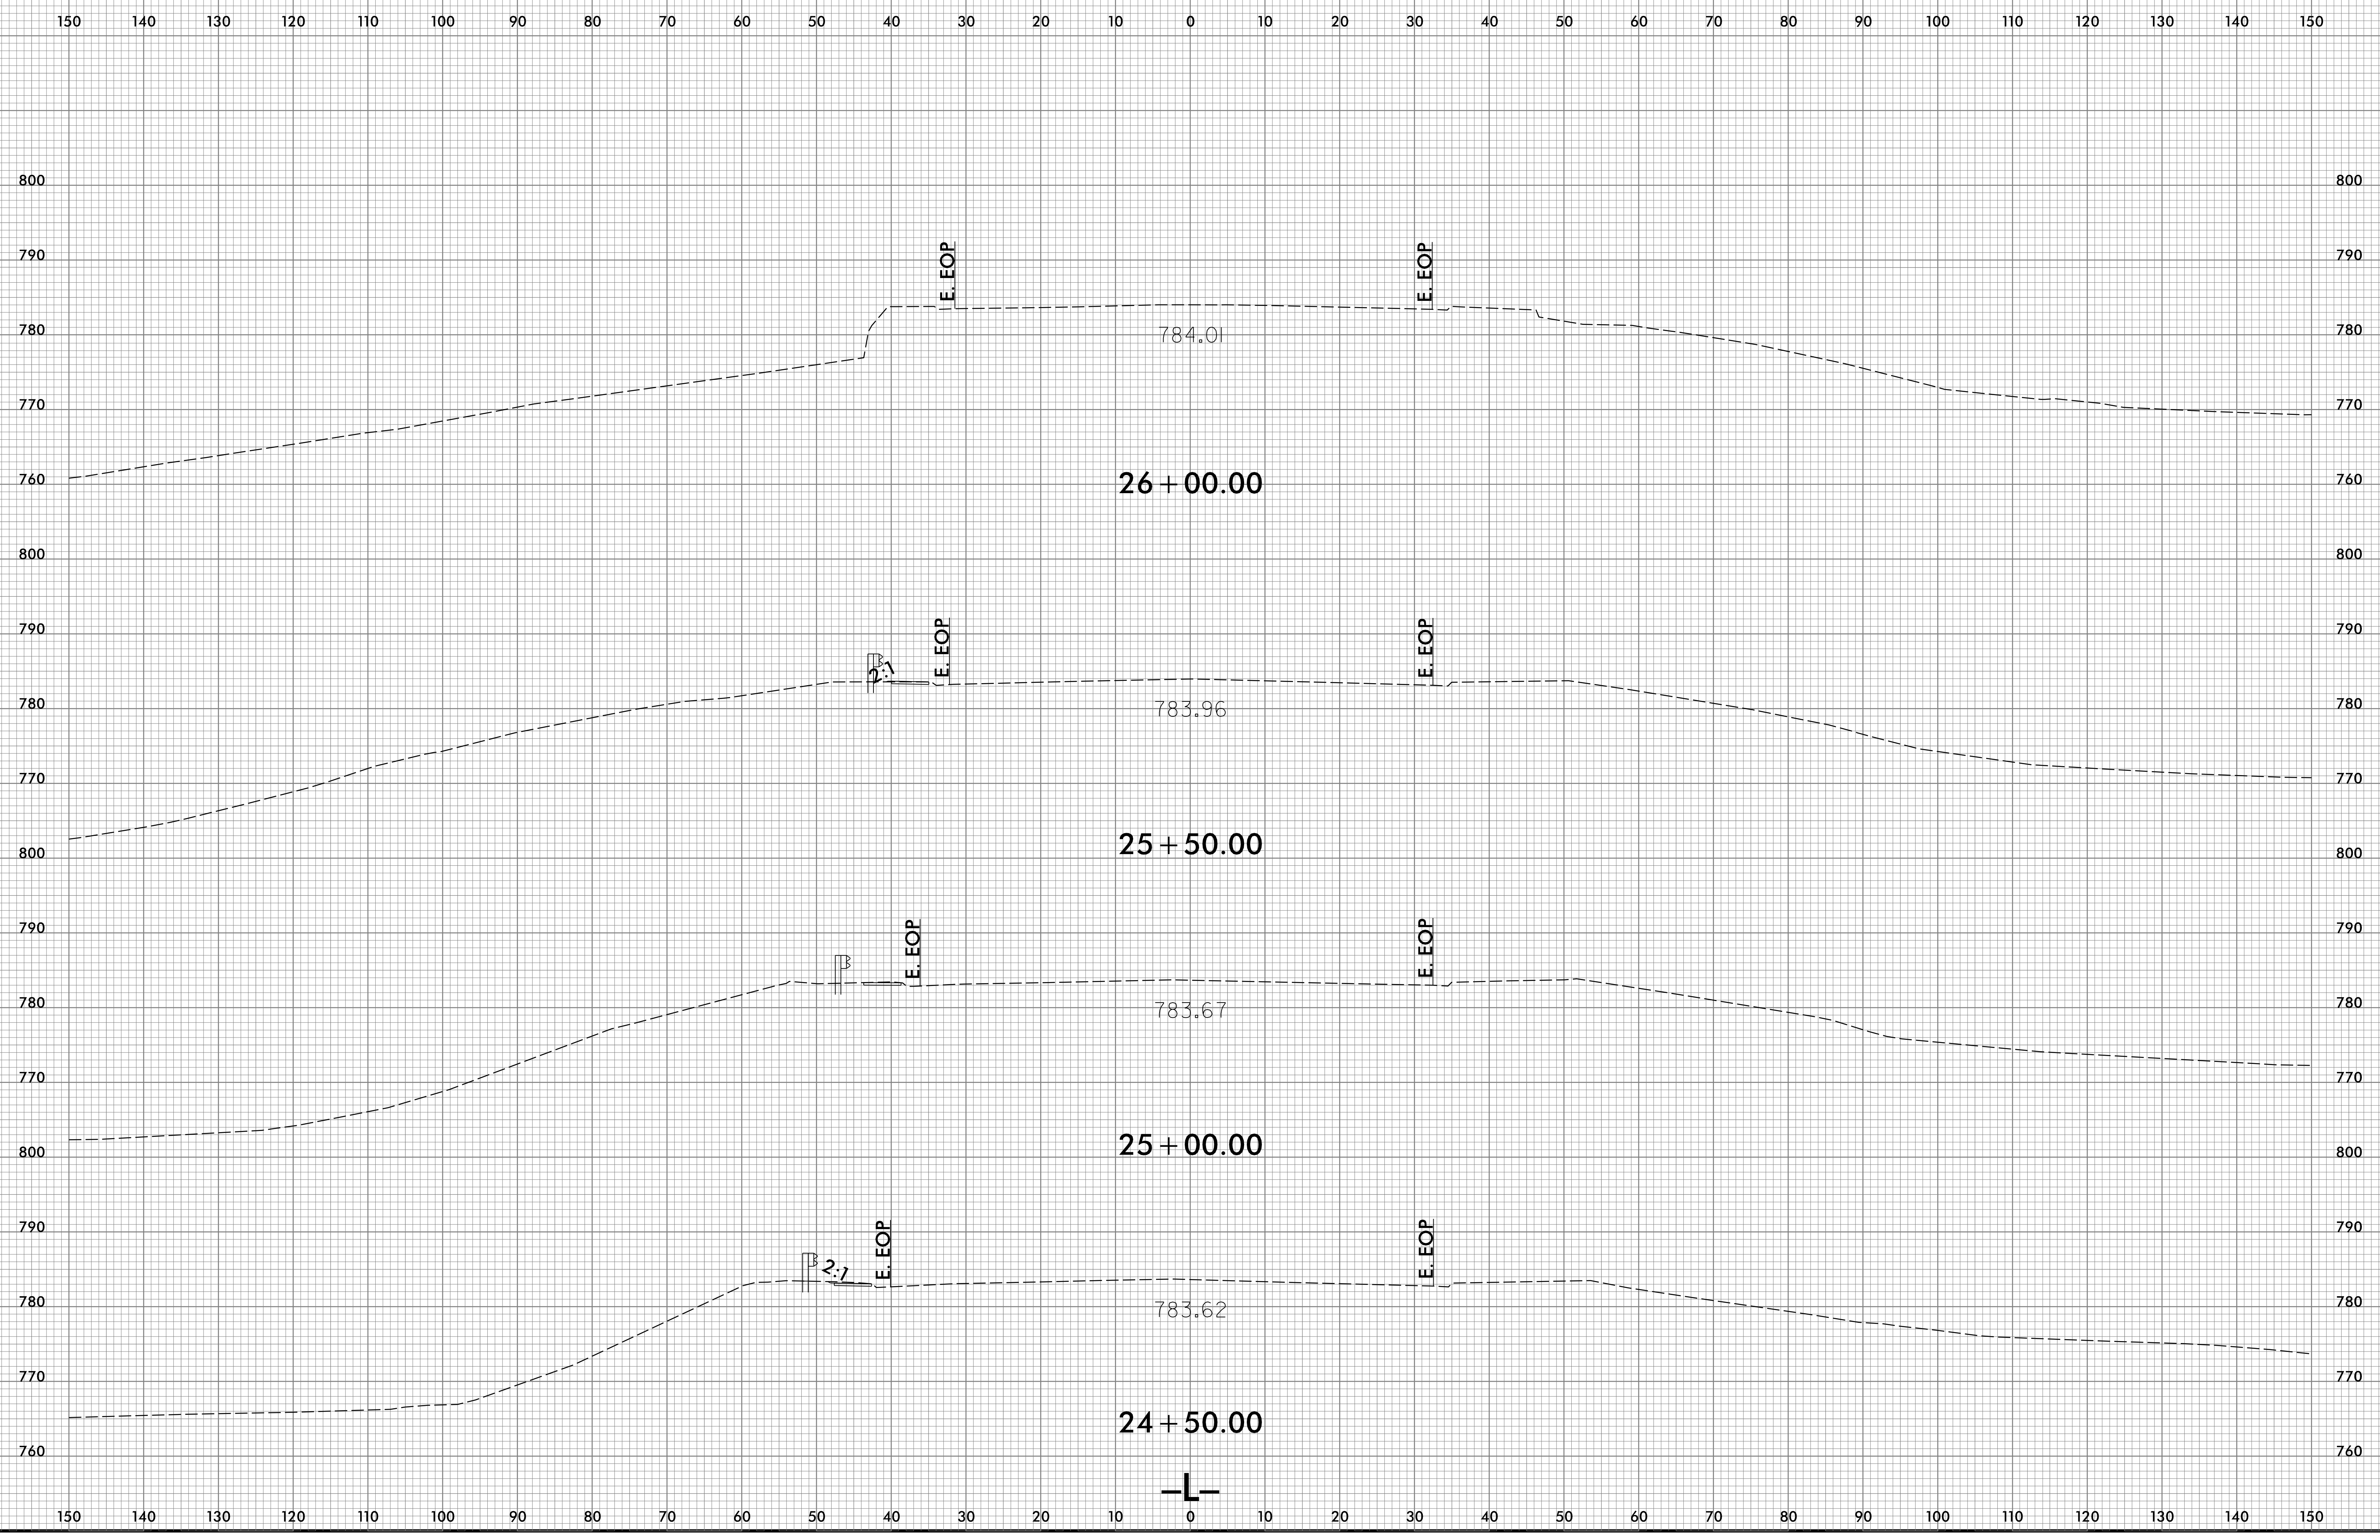

10/13/2021  
\\s6c\N\5738\_Rdy\_xpl\_SW-L1.dgn  
USERR00-dne-