


6/23/16

0 5 10	PROJ. REFERENCE NO.	SHEET NO.
	U-5738	X-8

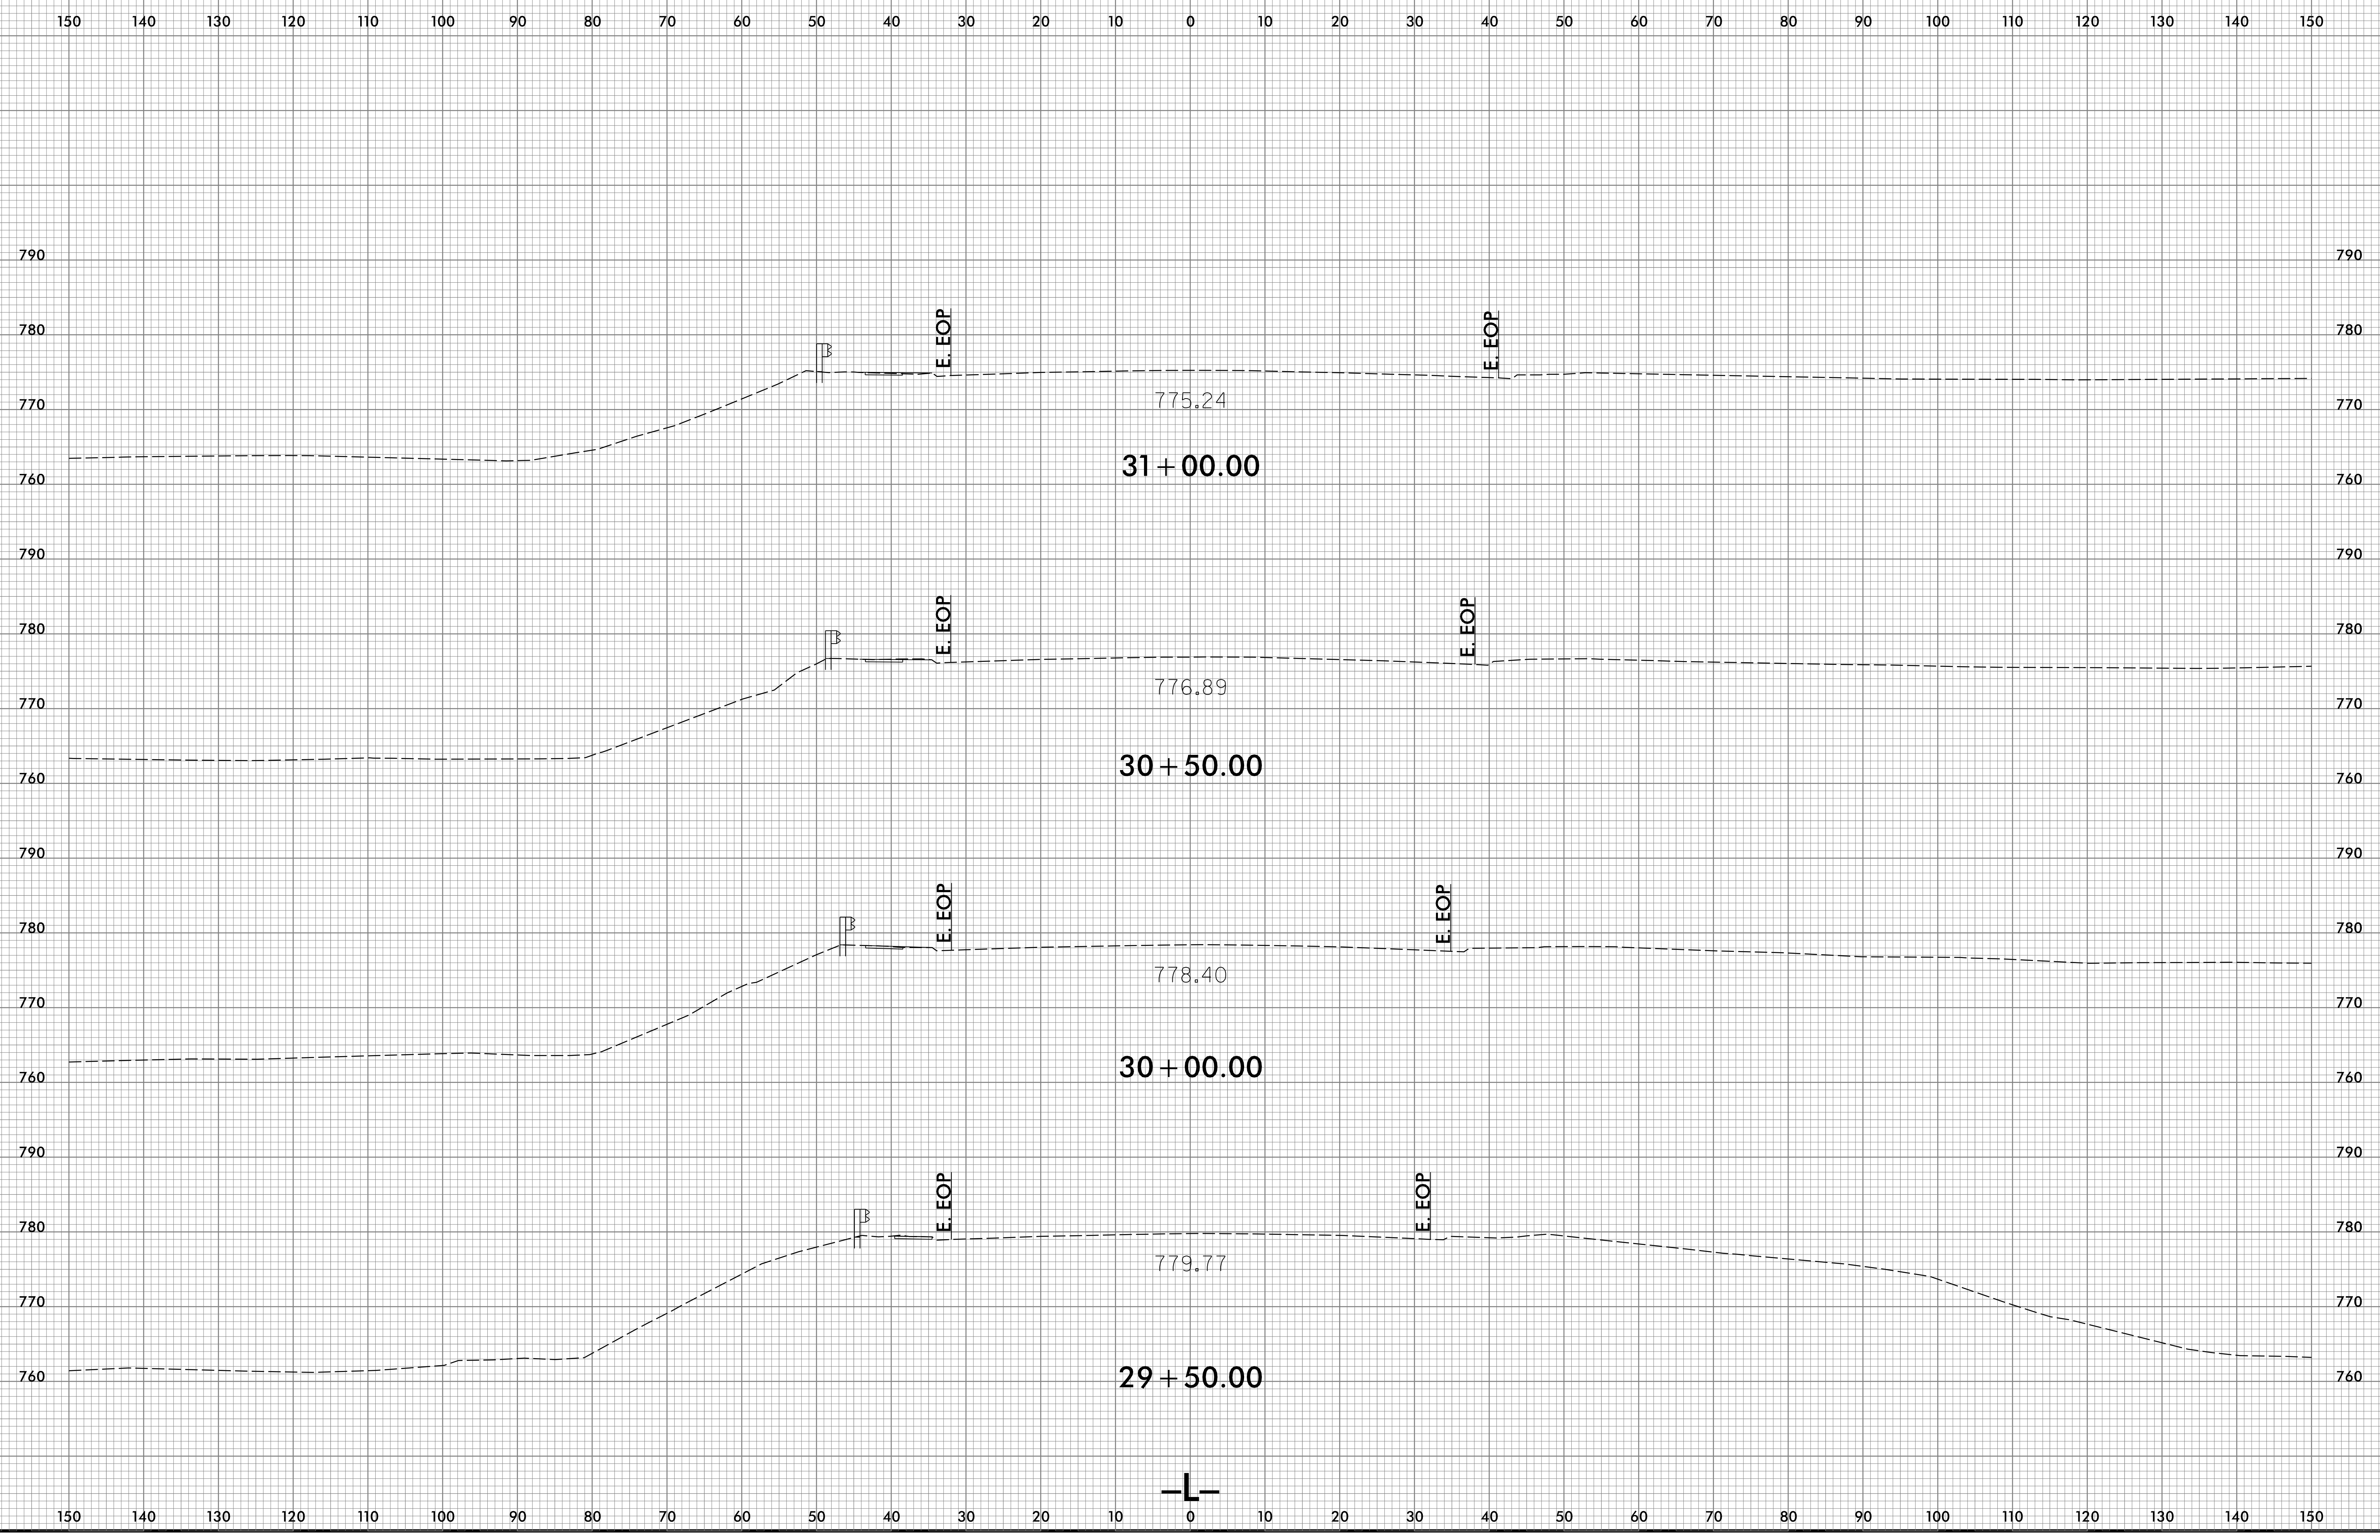

10/13/2021
\\s6c\N\5738_Rdy_xpl_SW-L1.dgn
USERR00-dne-

