


6/23/16

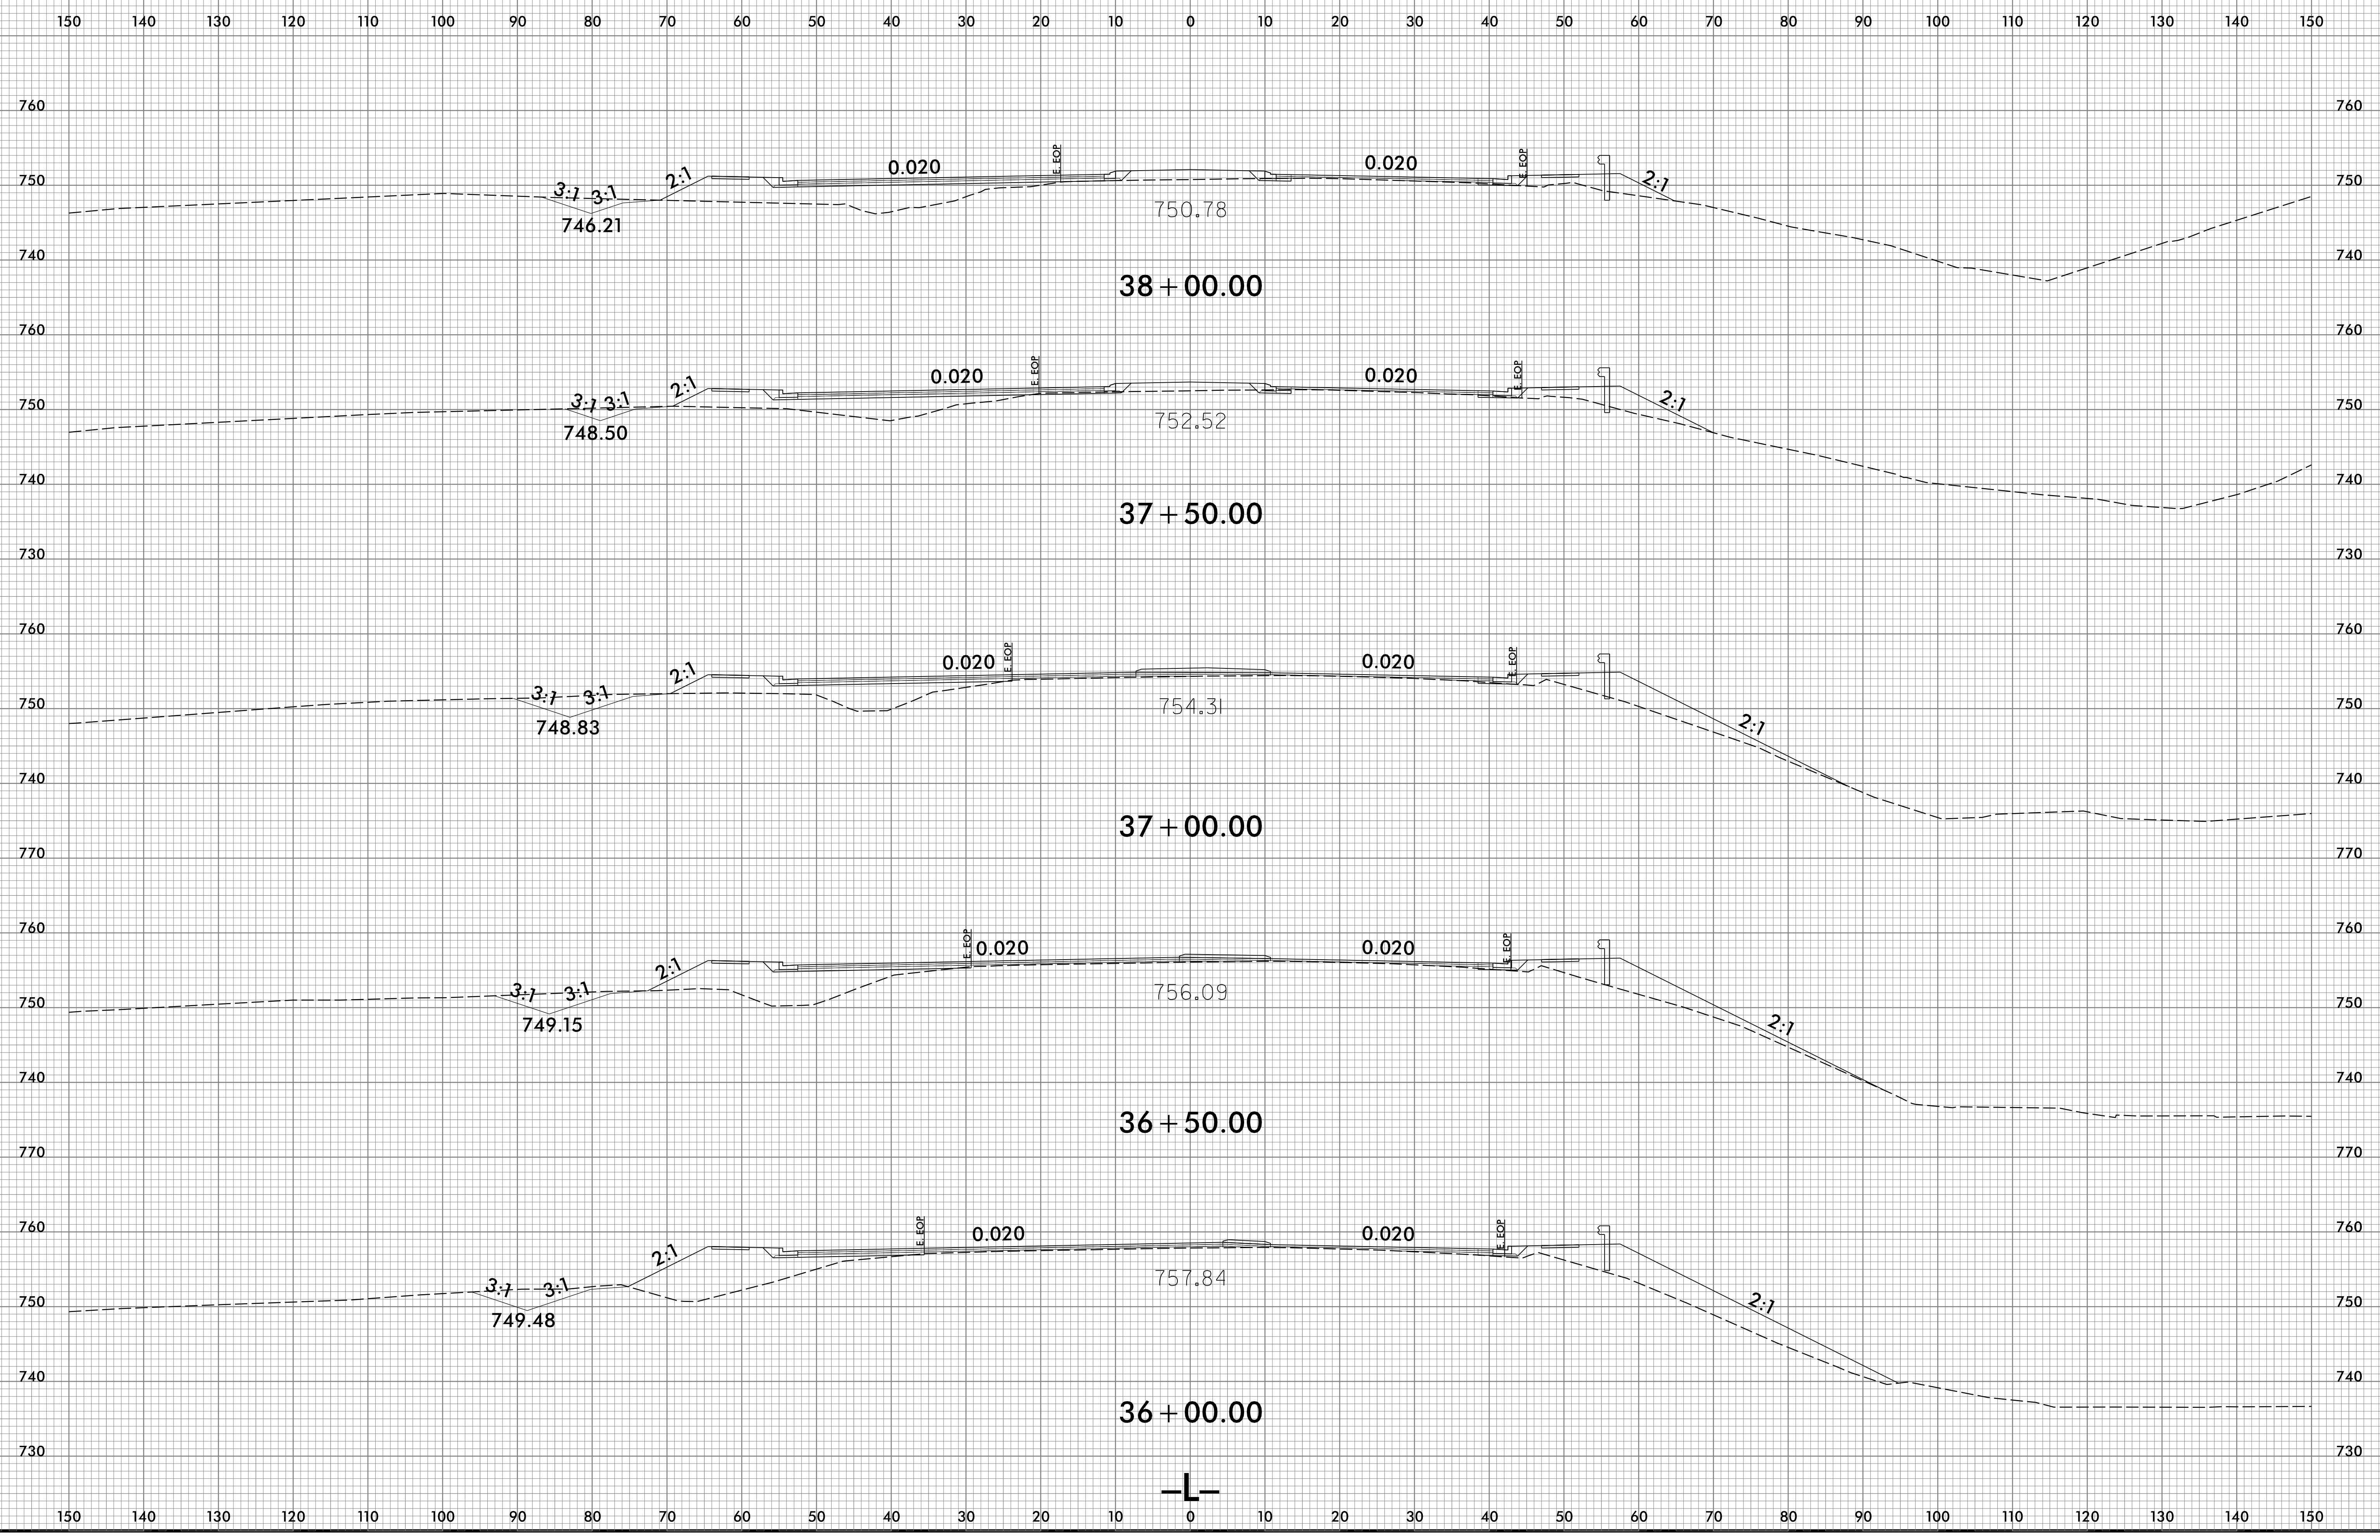

10/13/2021
\\s66\N\5738_Rdy_xp1.L.dgn
USERR00-dne-