


6/23/16

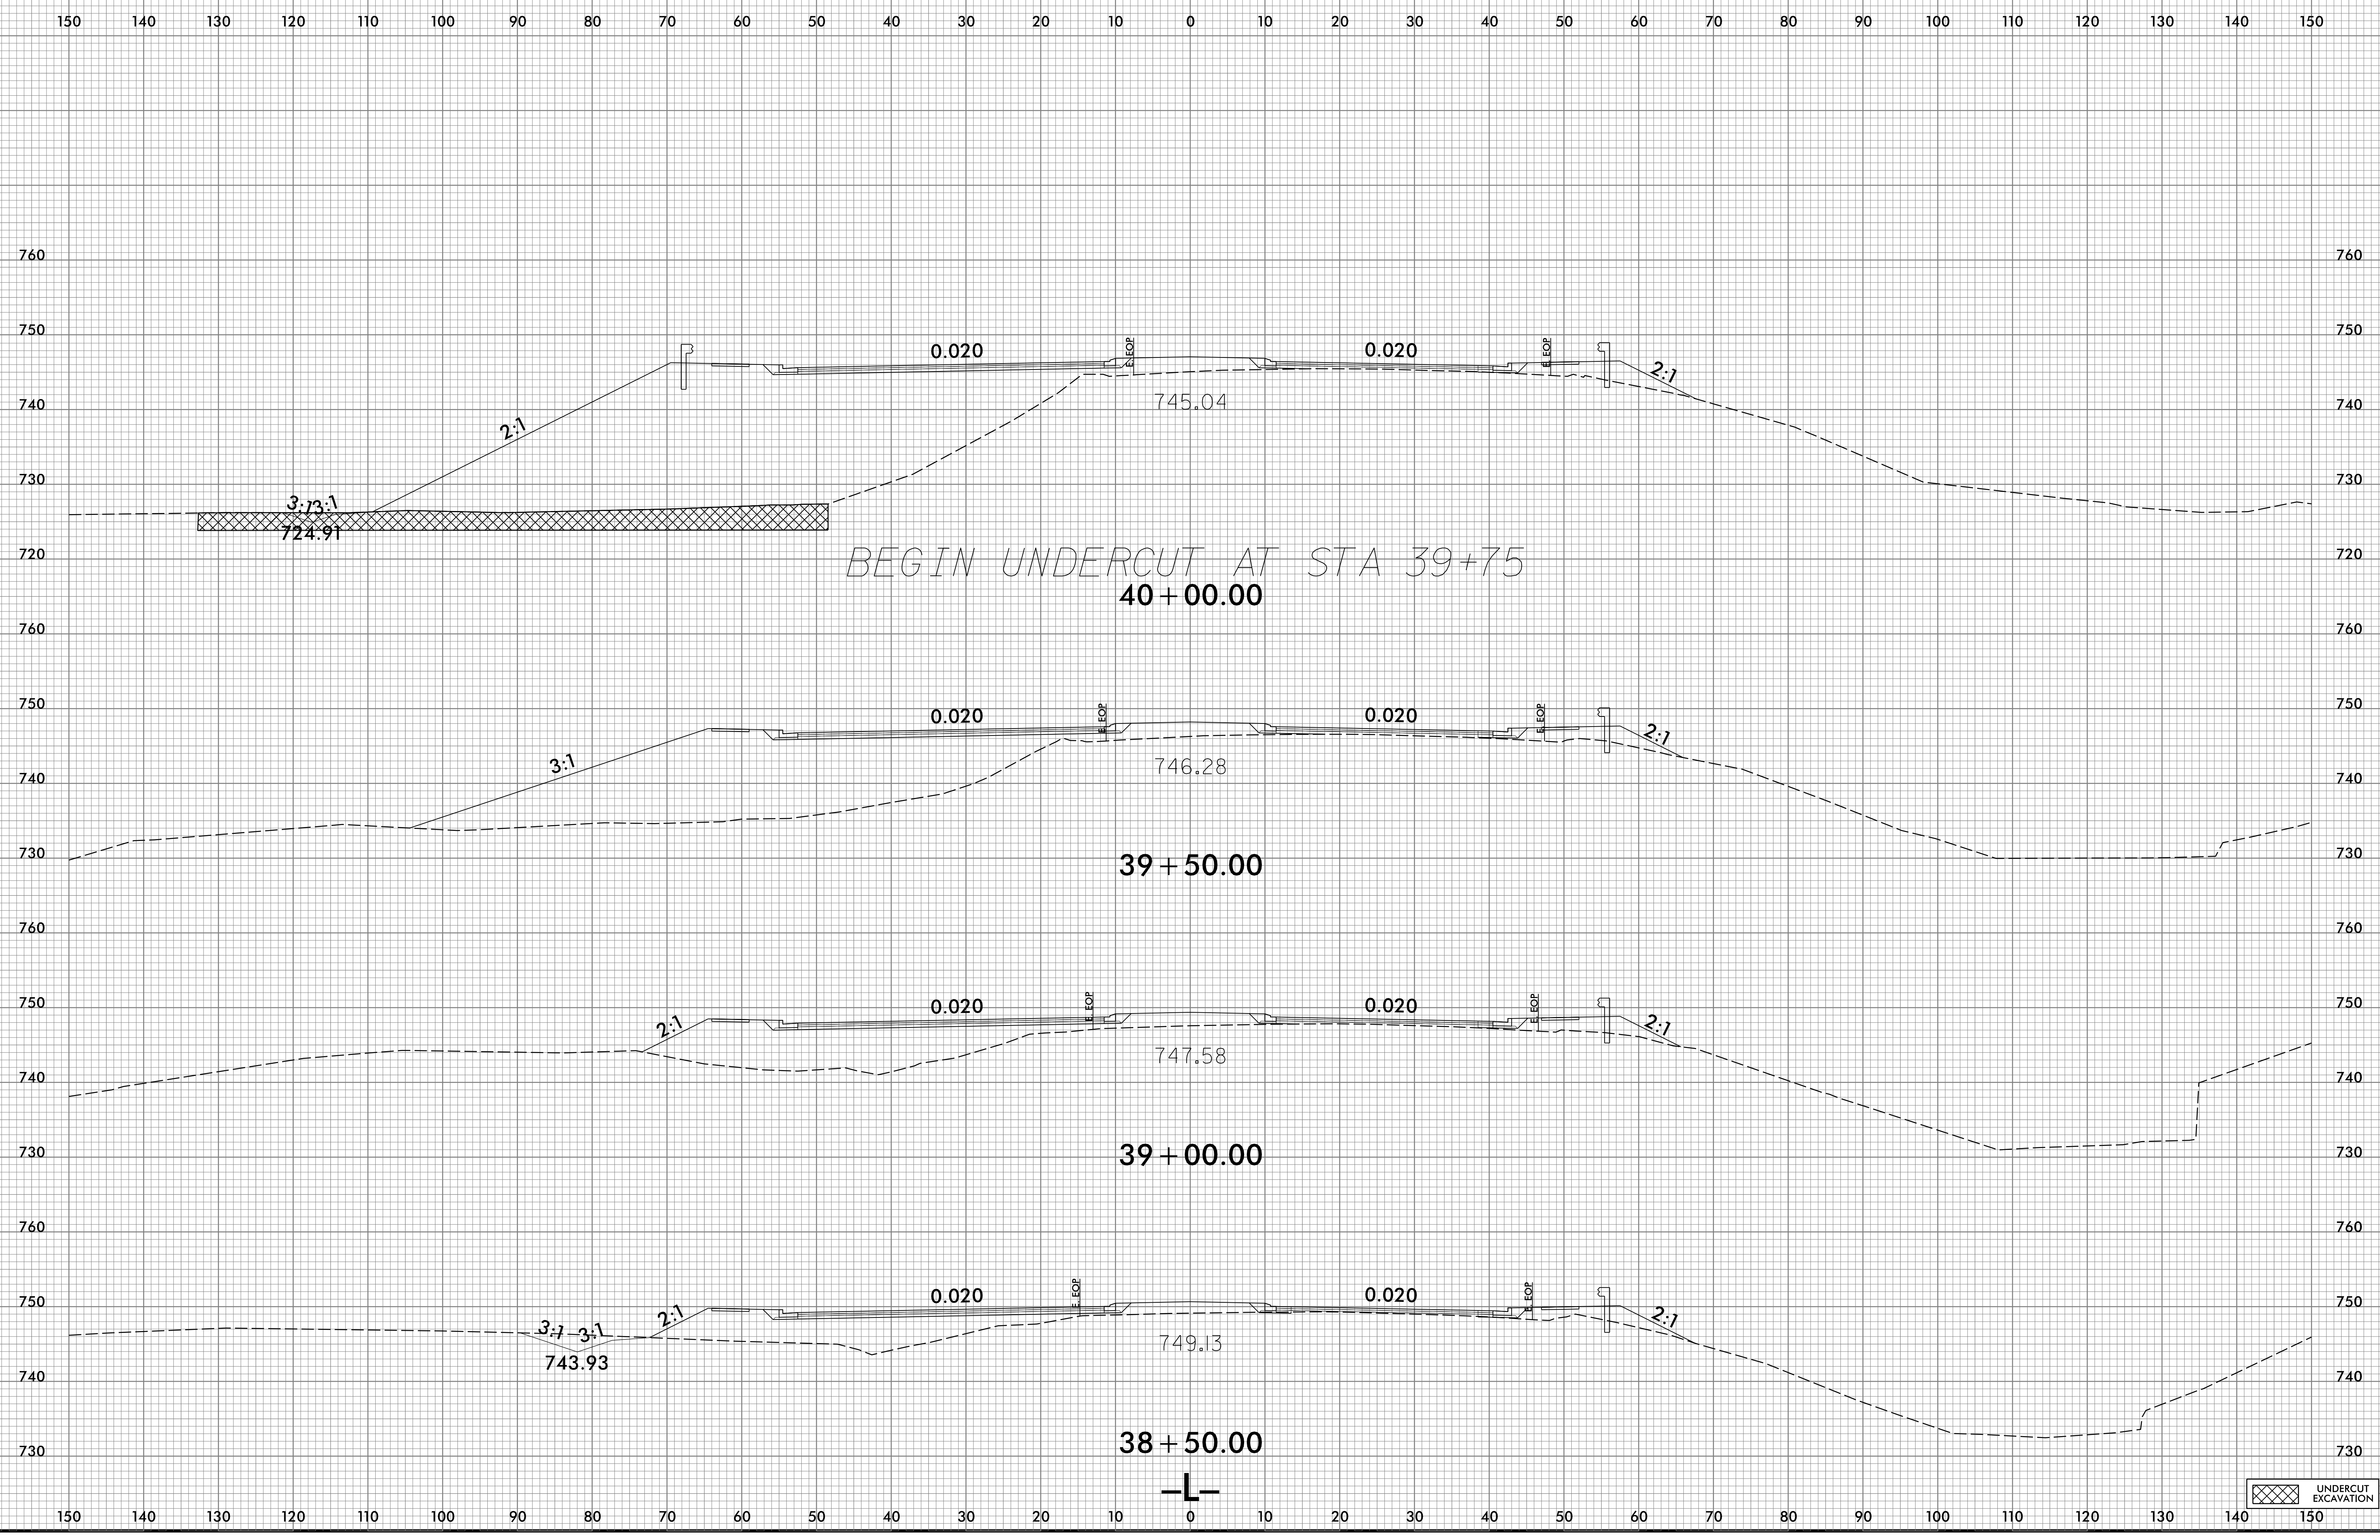

10/13/2021
\\s6c\N\5738_Rdy_xp1.L.dgn
User:rdm

UNDERCUT EXCAVATION