


6/23/16

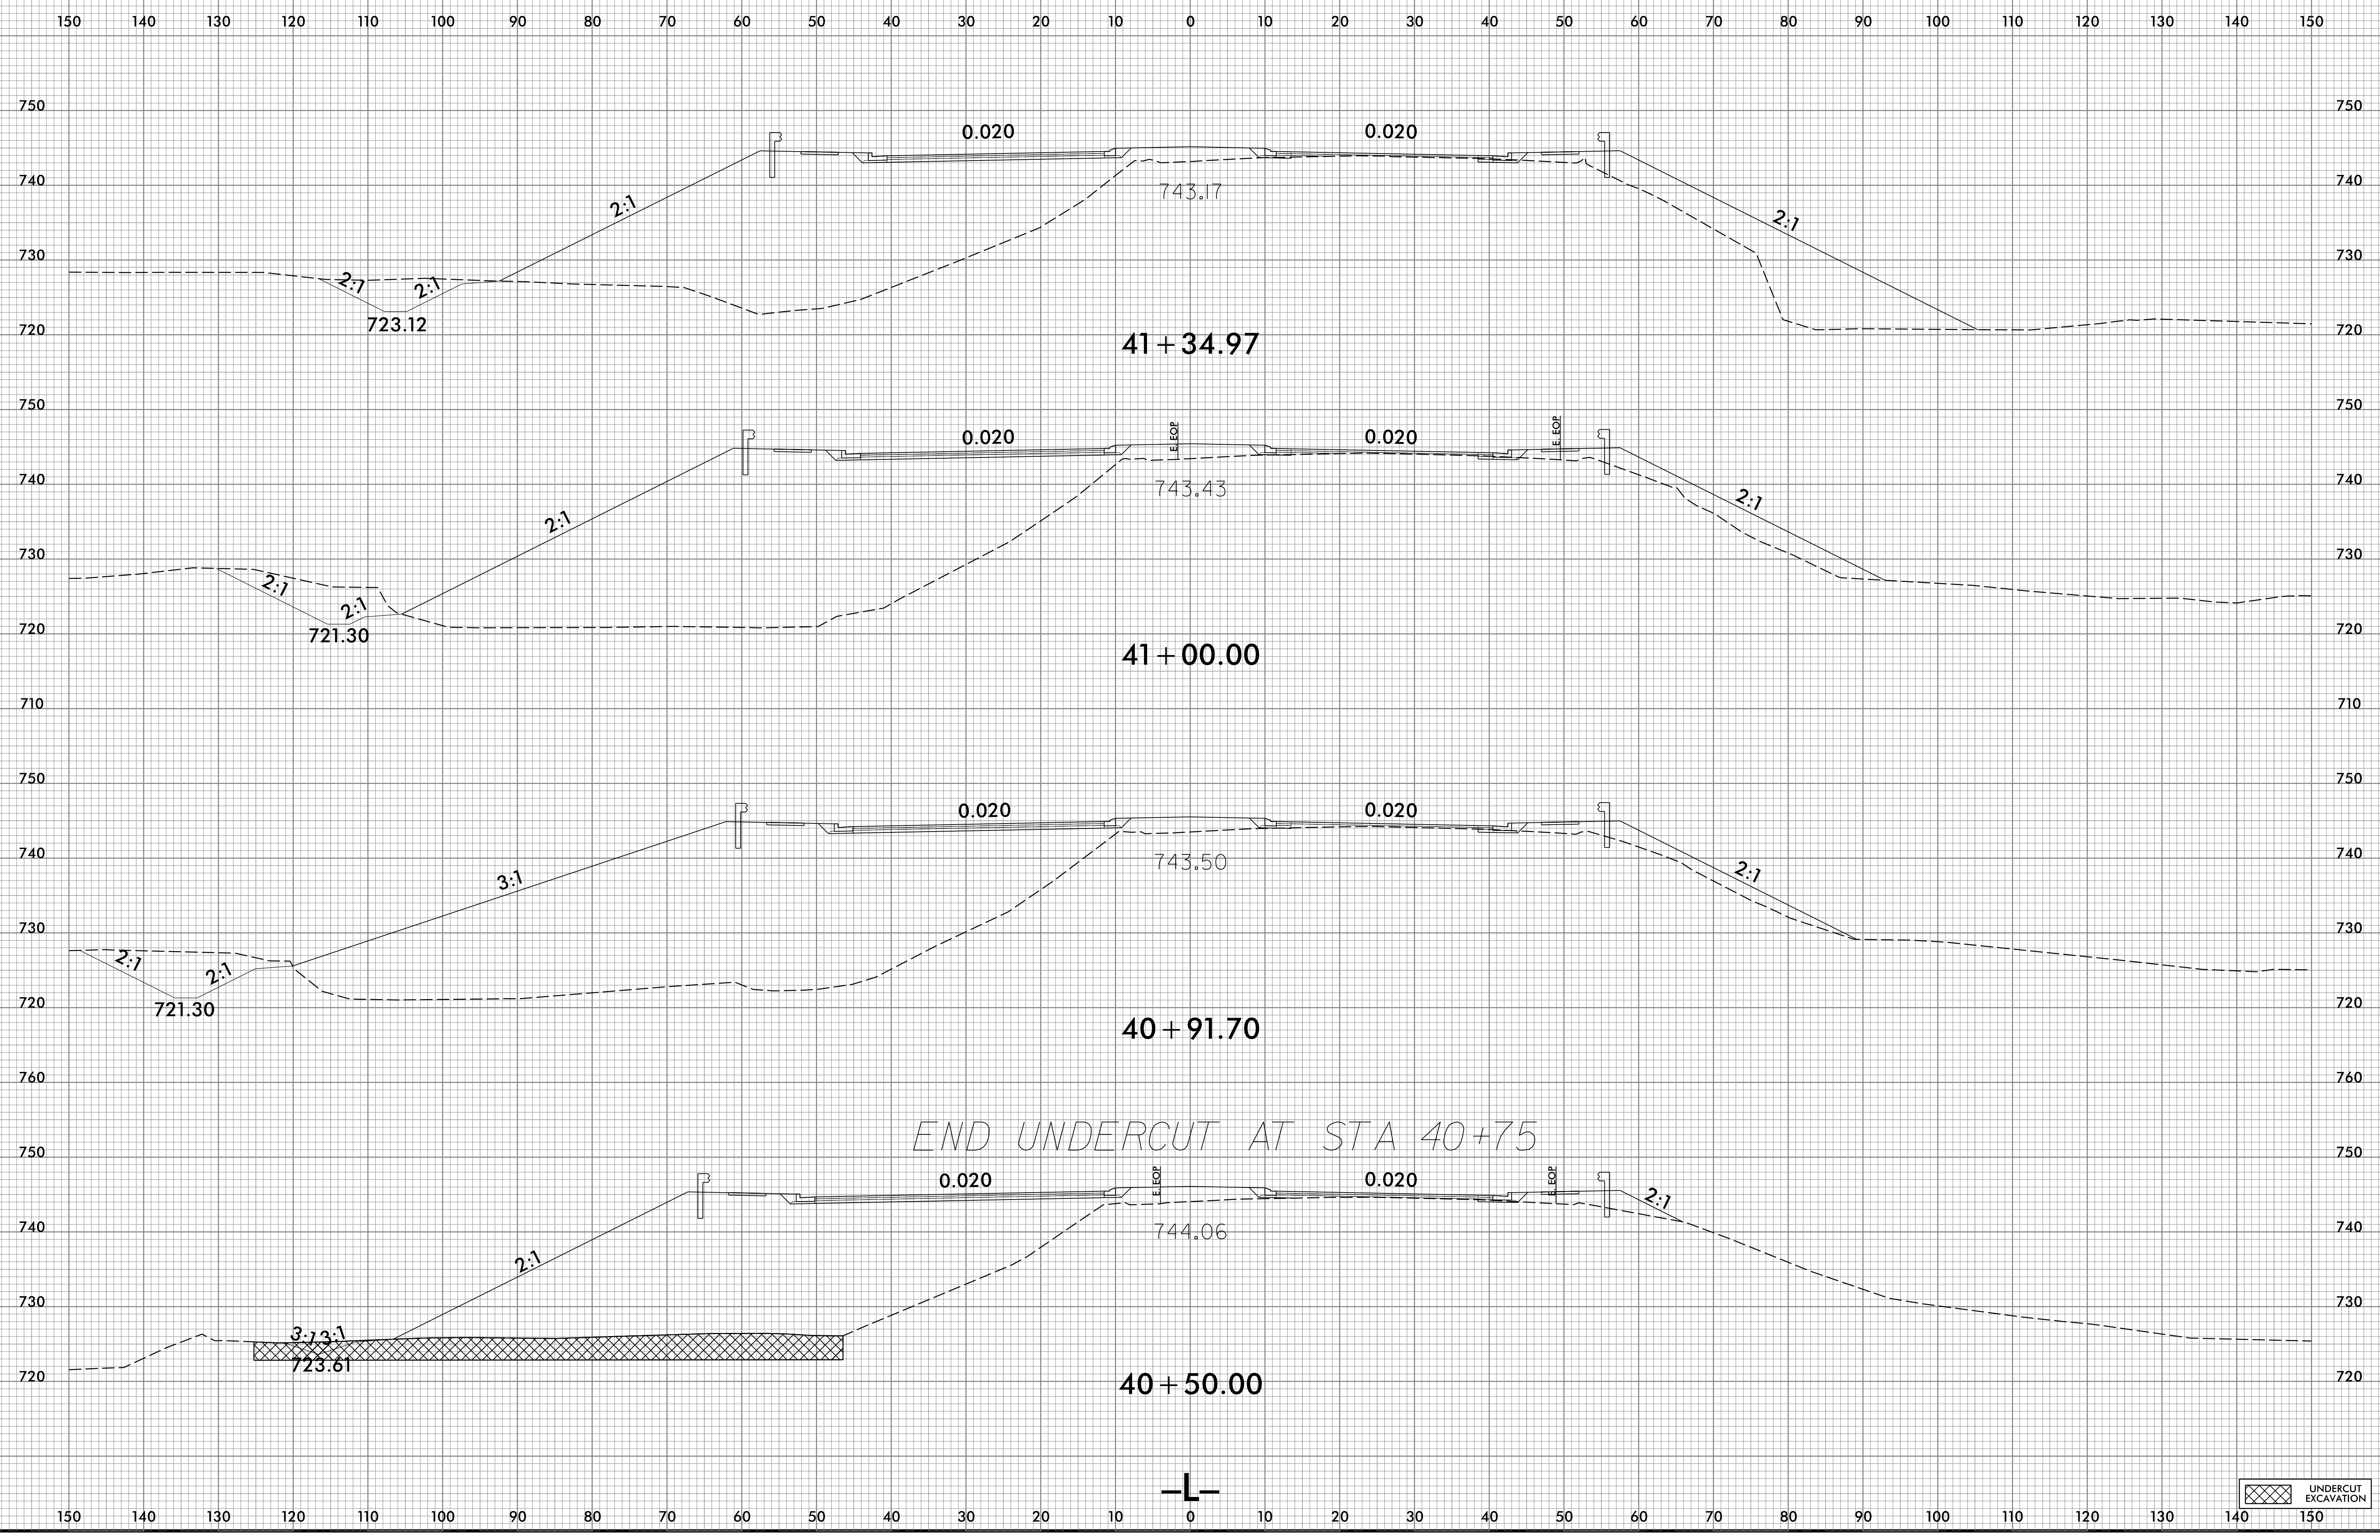

END UNDERCUT AT STA 40+75

UNDERCUT EXCAVATION

10/13/2021
U:\56\U5738_Rdy_xpl.L.dgn
USERRD\p-dnr-