


6/23/16

0 5 10	PROJ. REFERENCE NO.	SHEET NO.
	U-5738	X-14

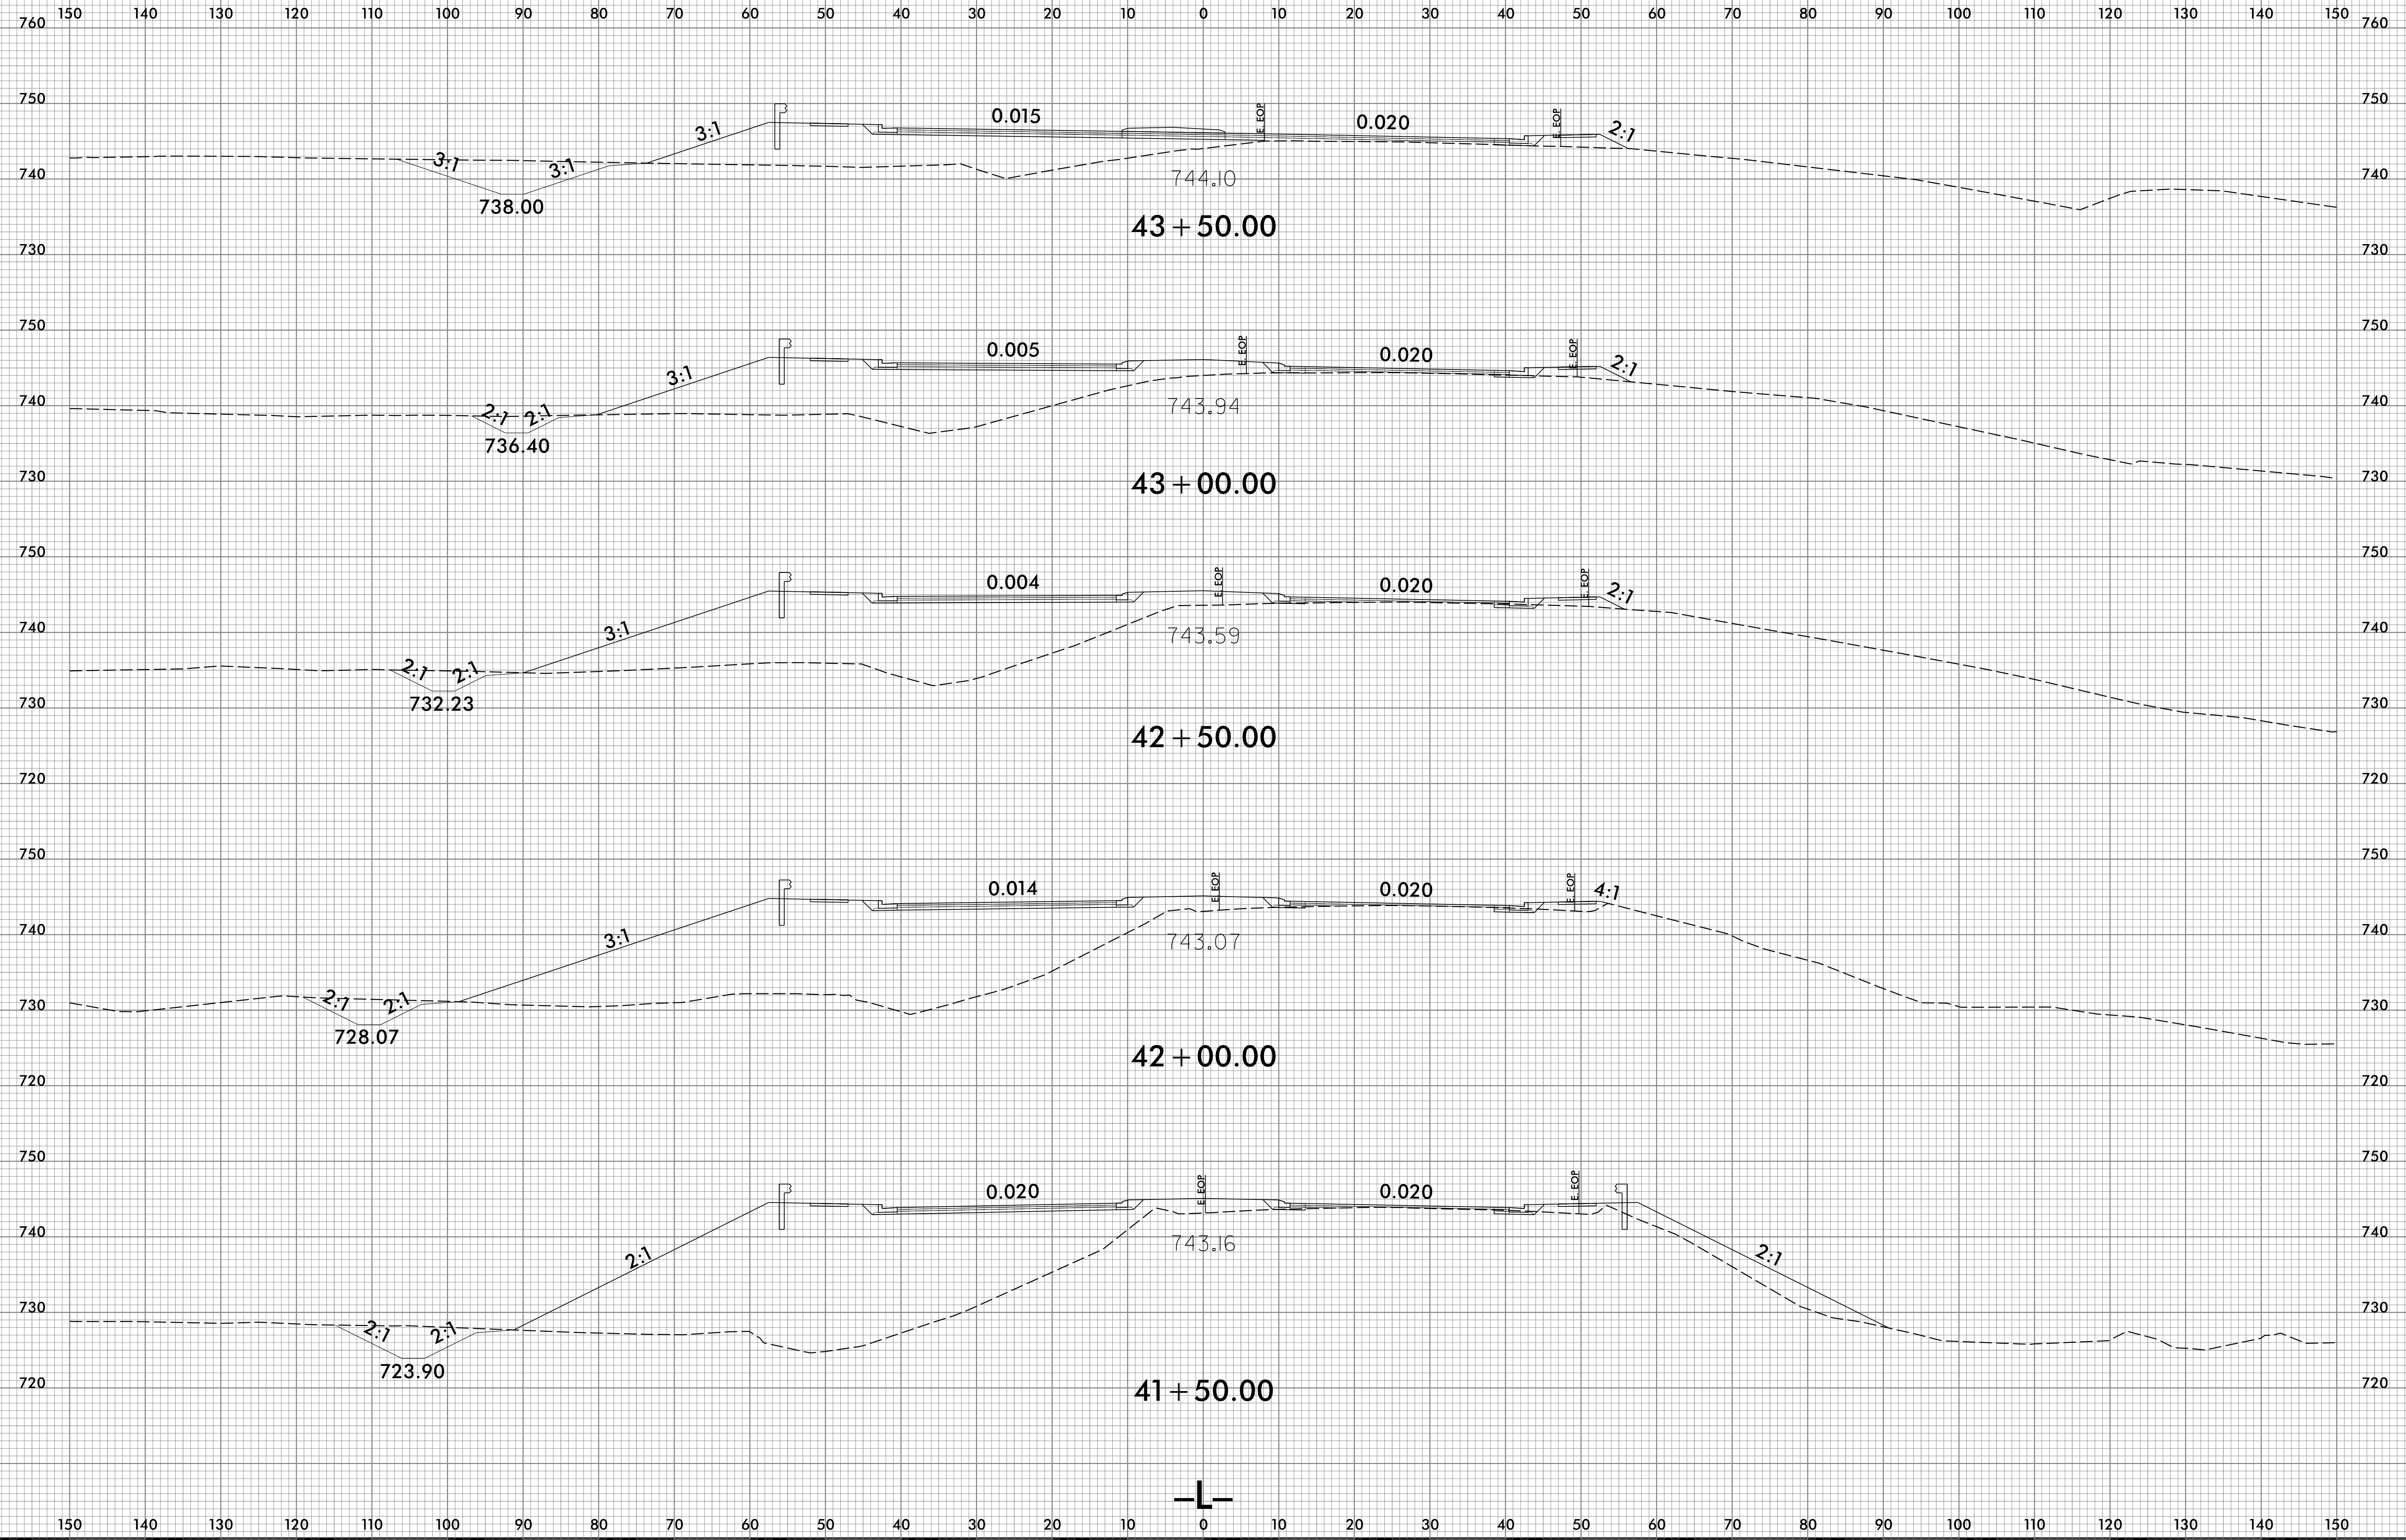

10/13/2021
\\s6c\N15738_Rdy_xpl.L.dgn
USERR00-dne-

