


6/23/16

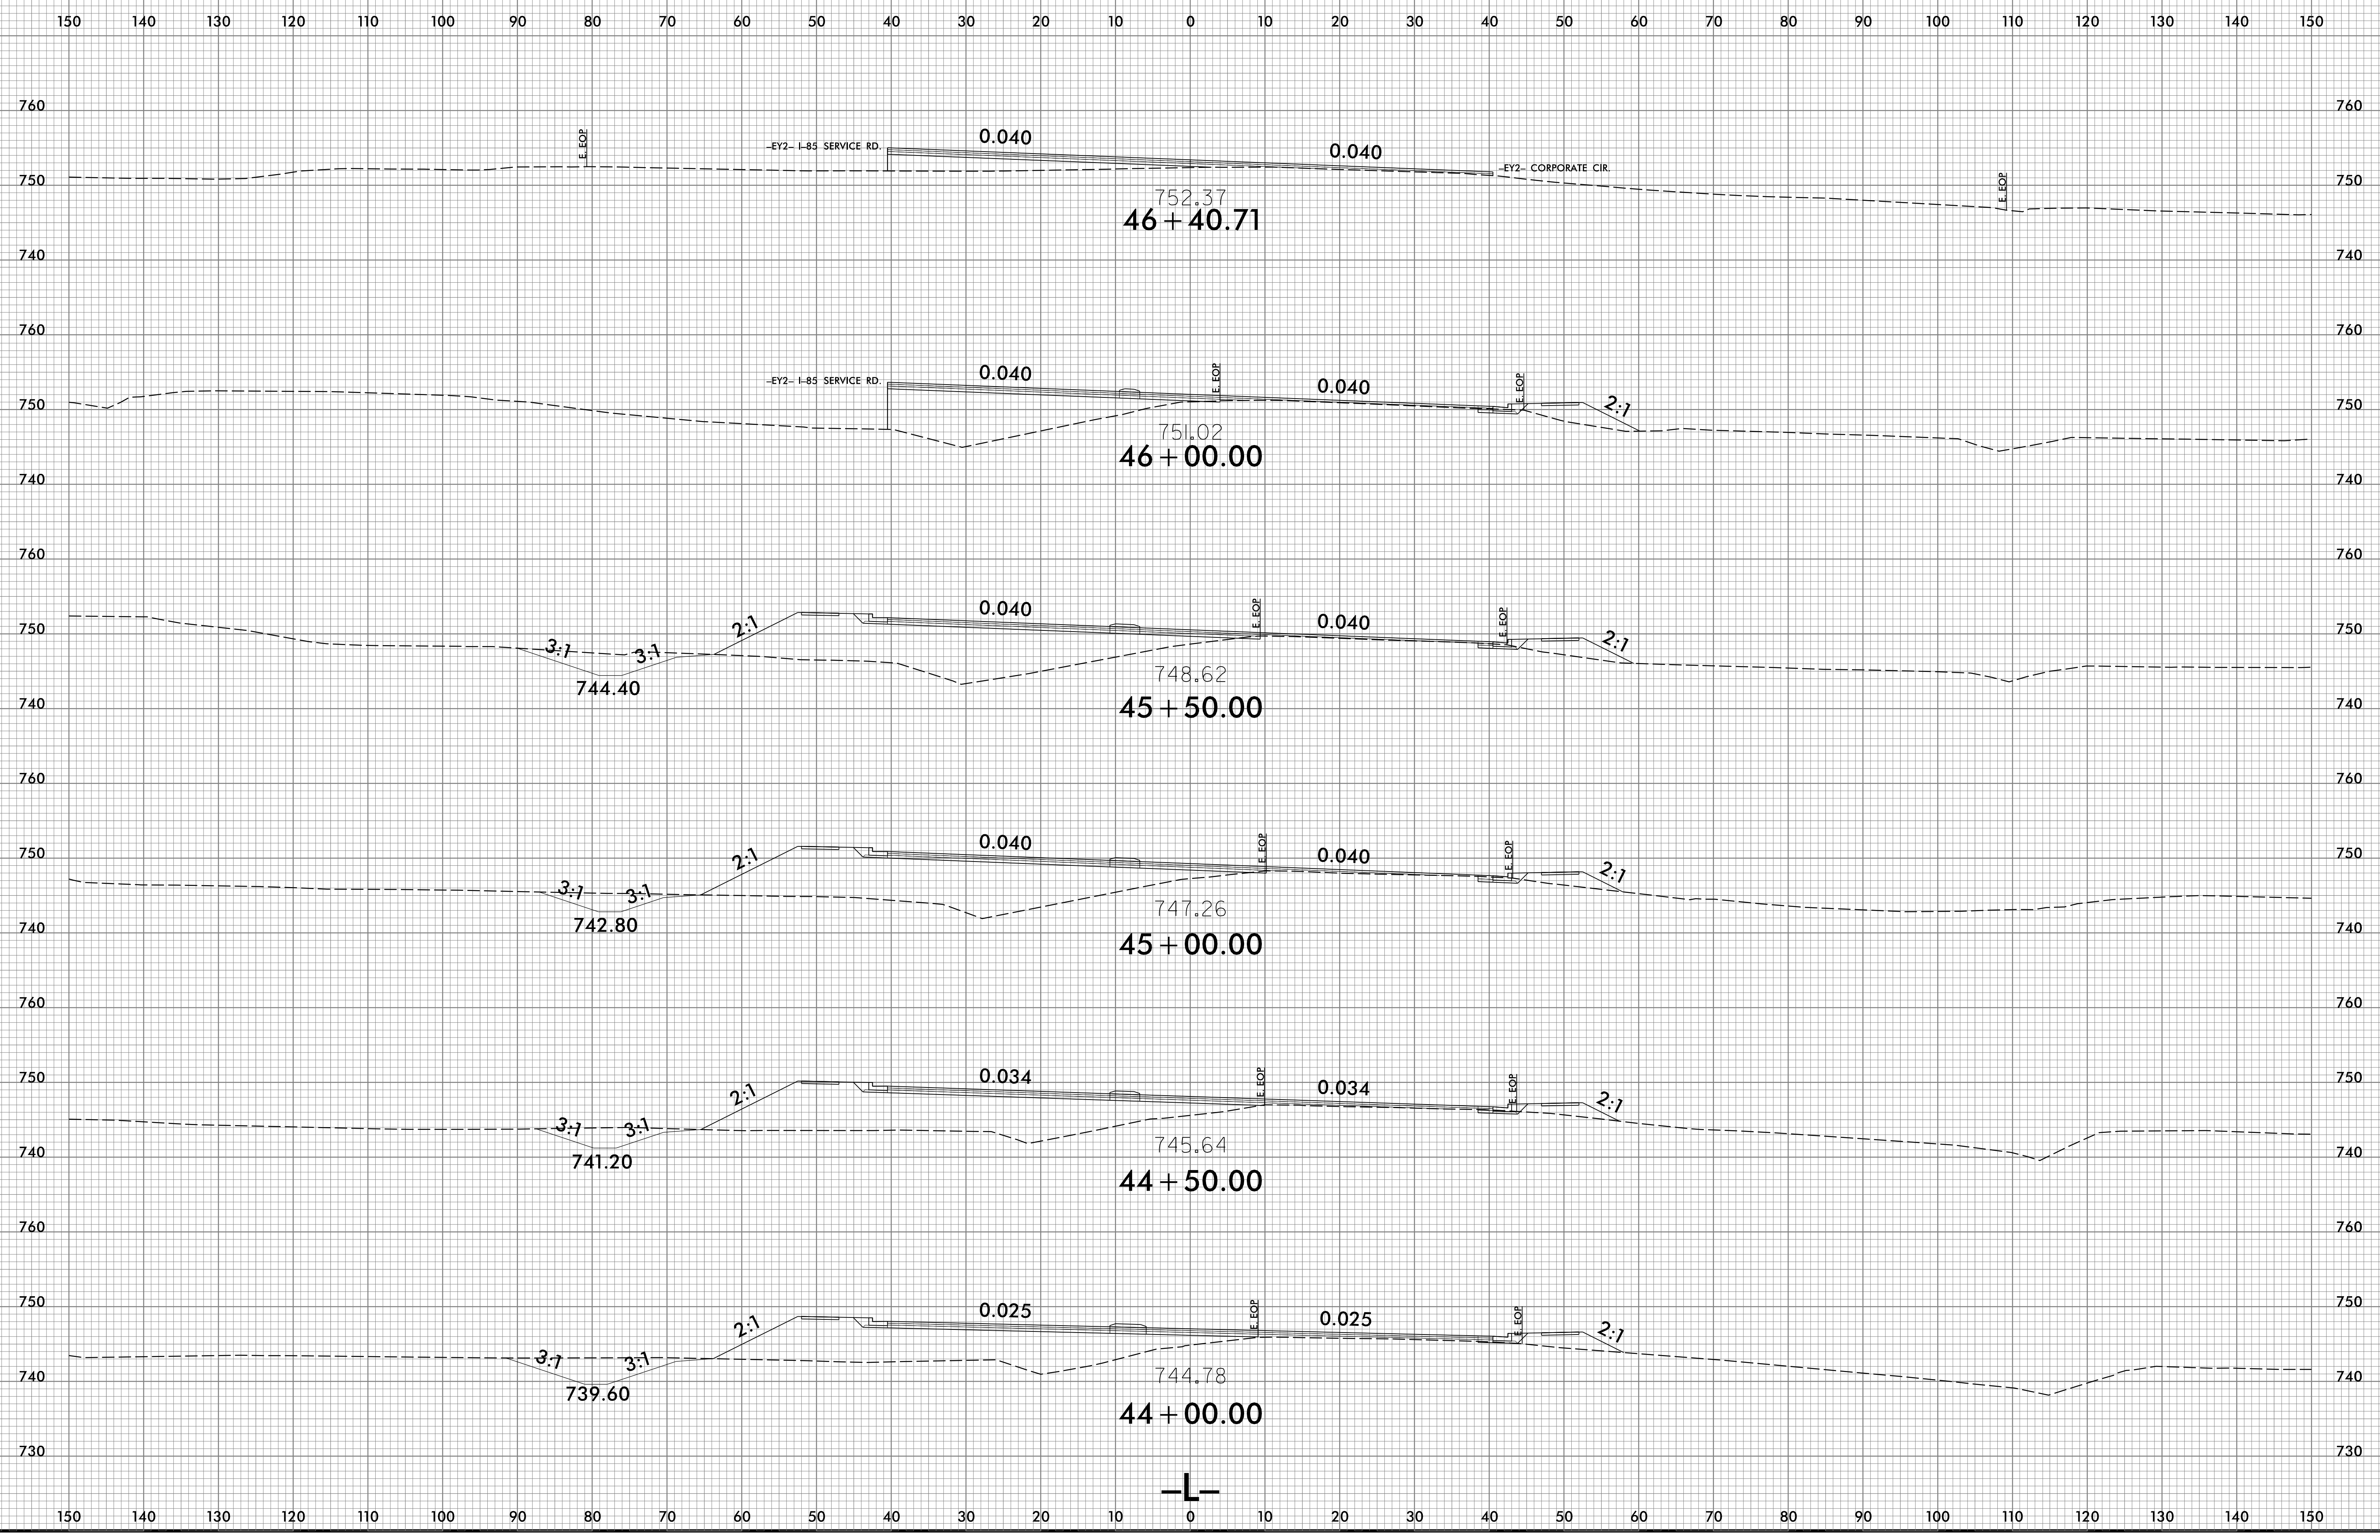

10/13/2021
\\s6c\N15738_Rdy_xpl.L.dgn
User:rdm

