


6/23/16

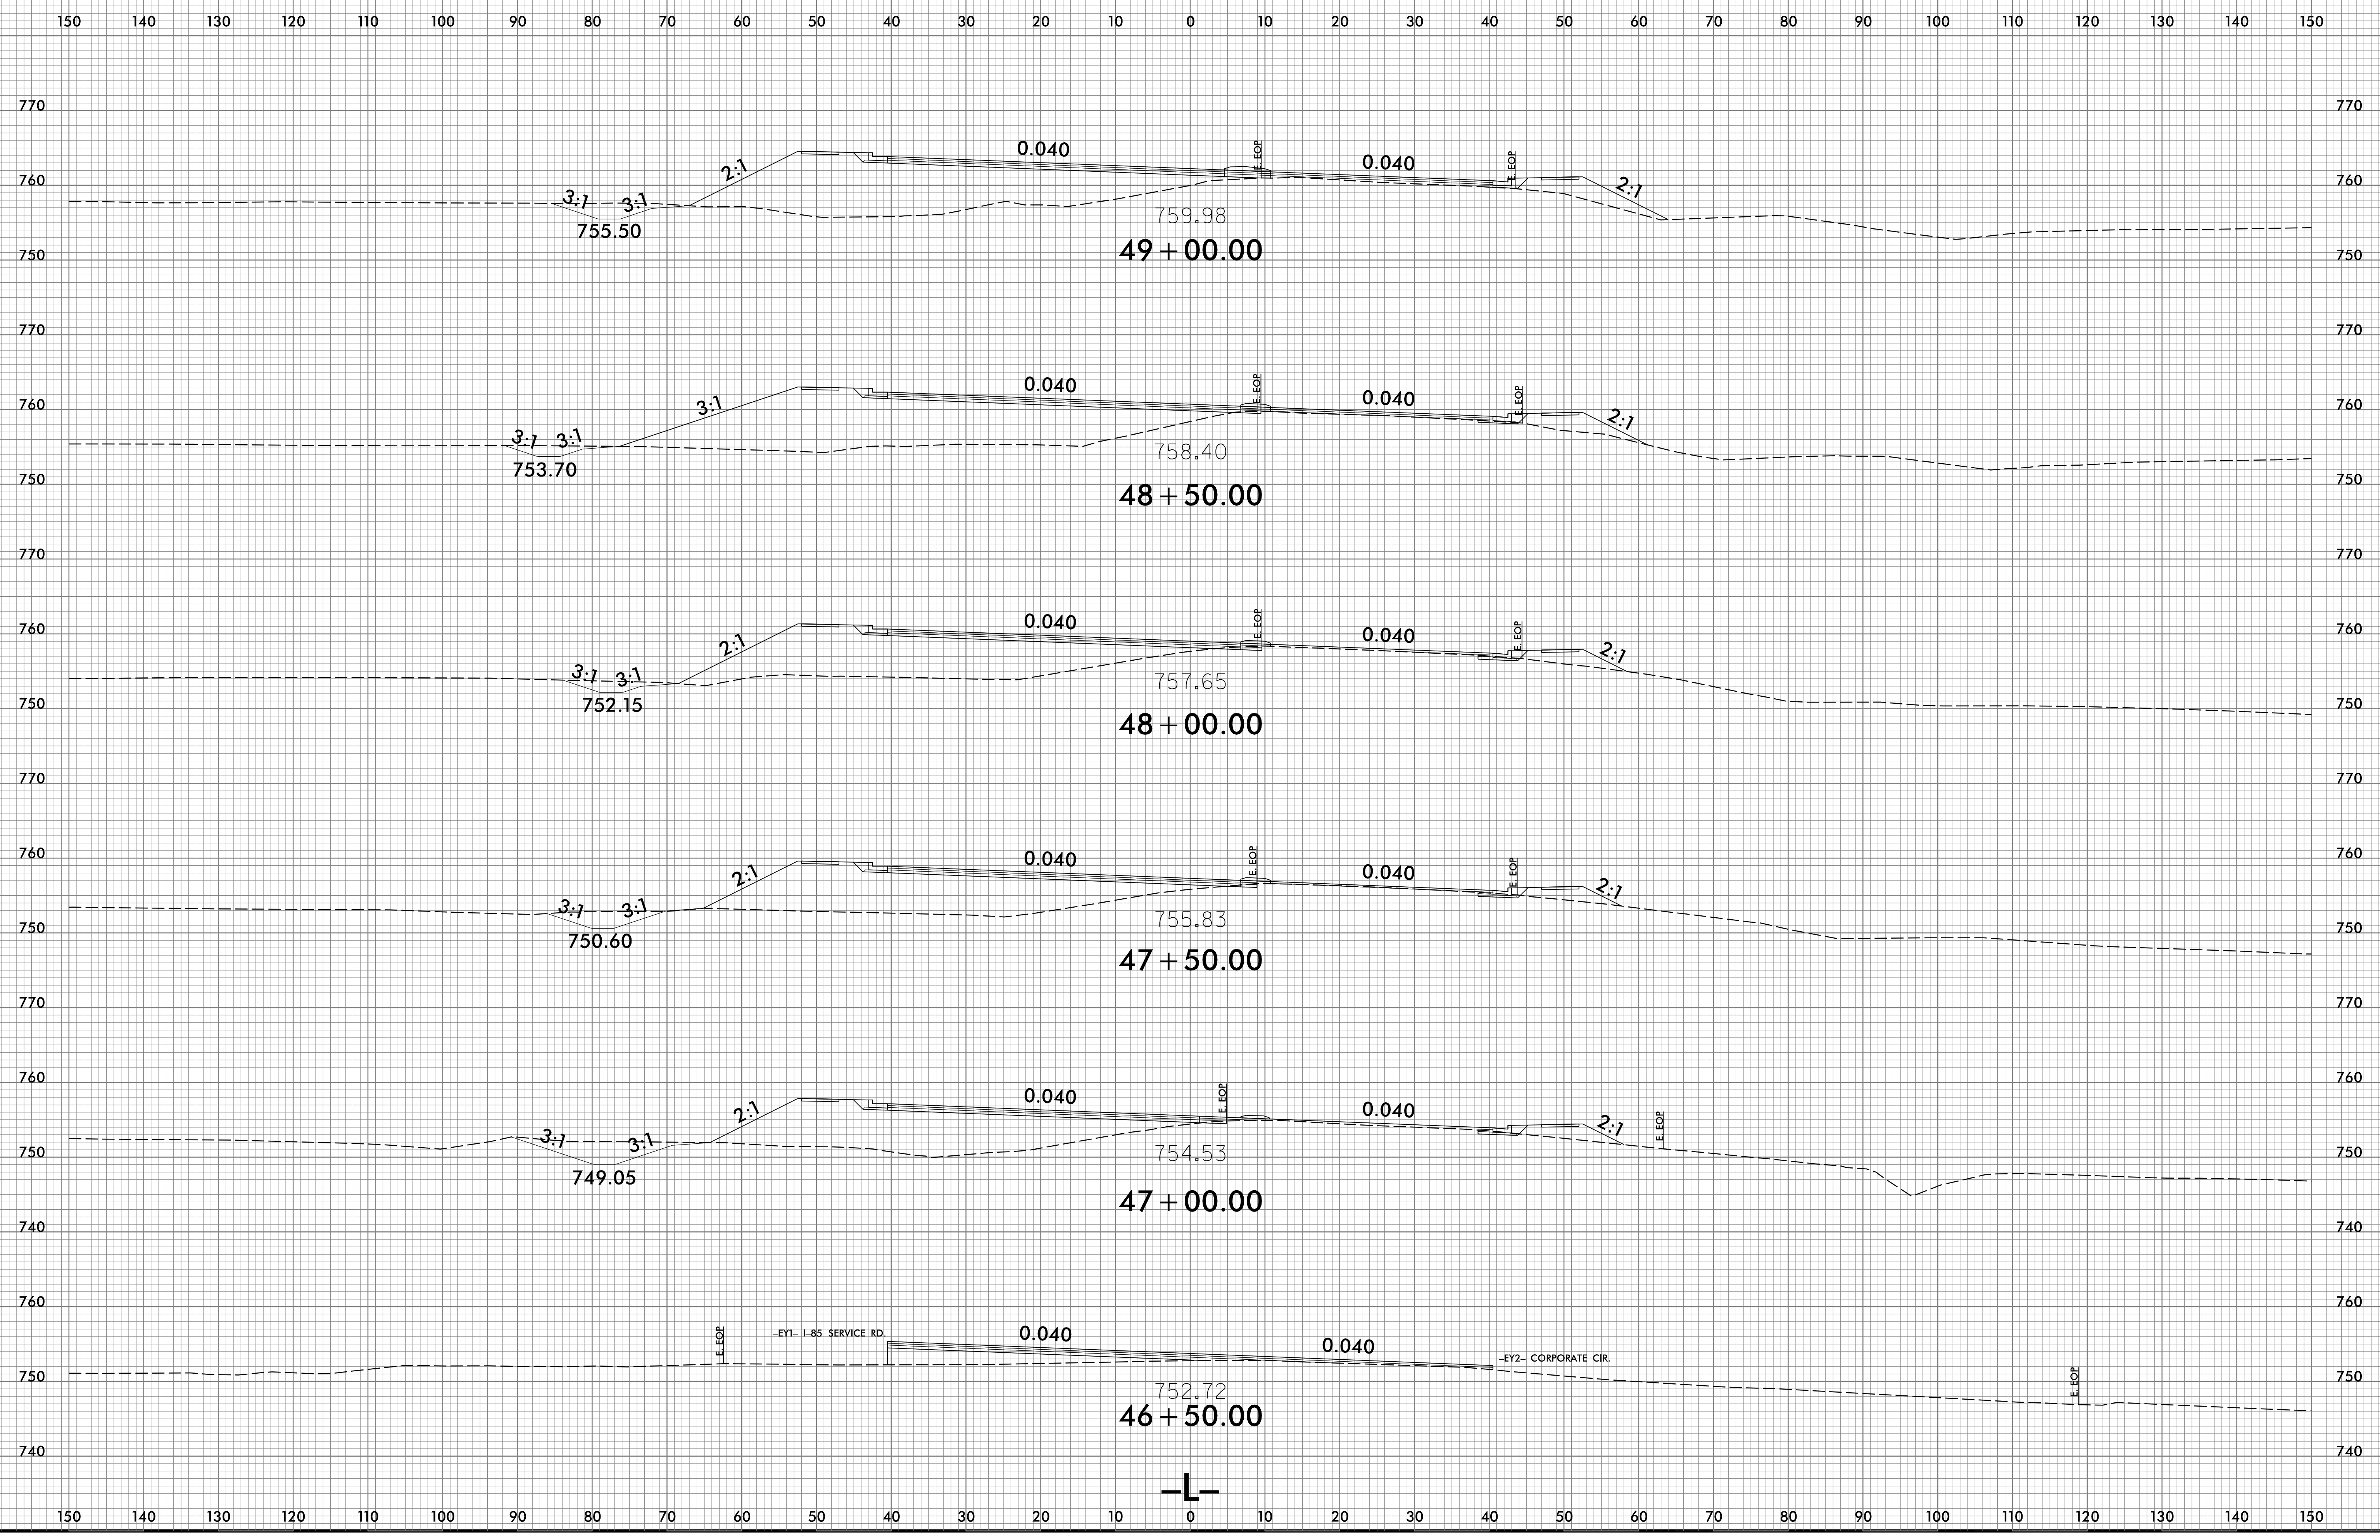

10/13/2021
\\s66\N15738_Rdy_xpl.L.dgn
USERR00-dne-