


6/23/16

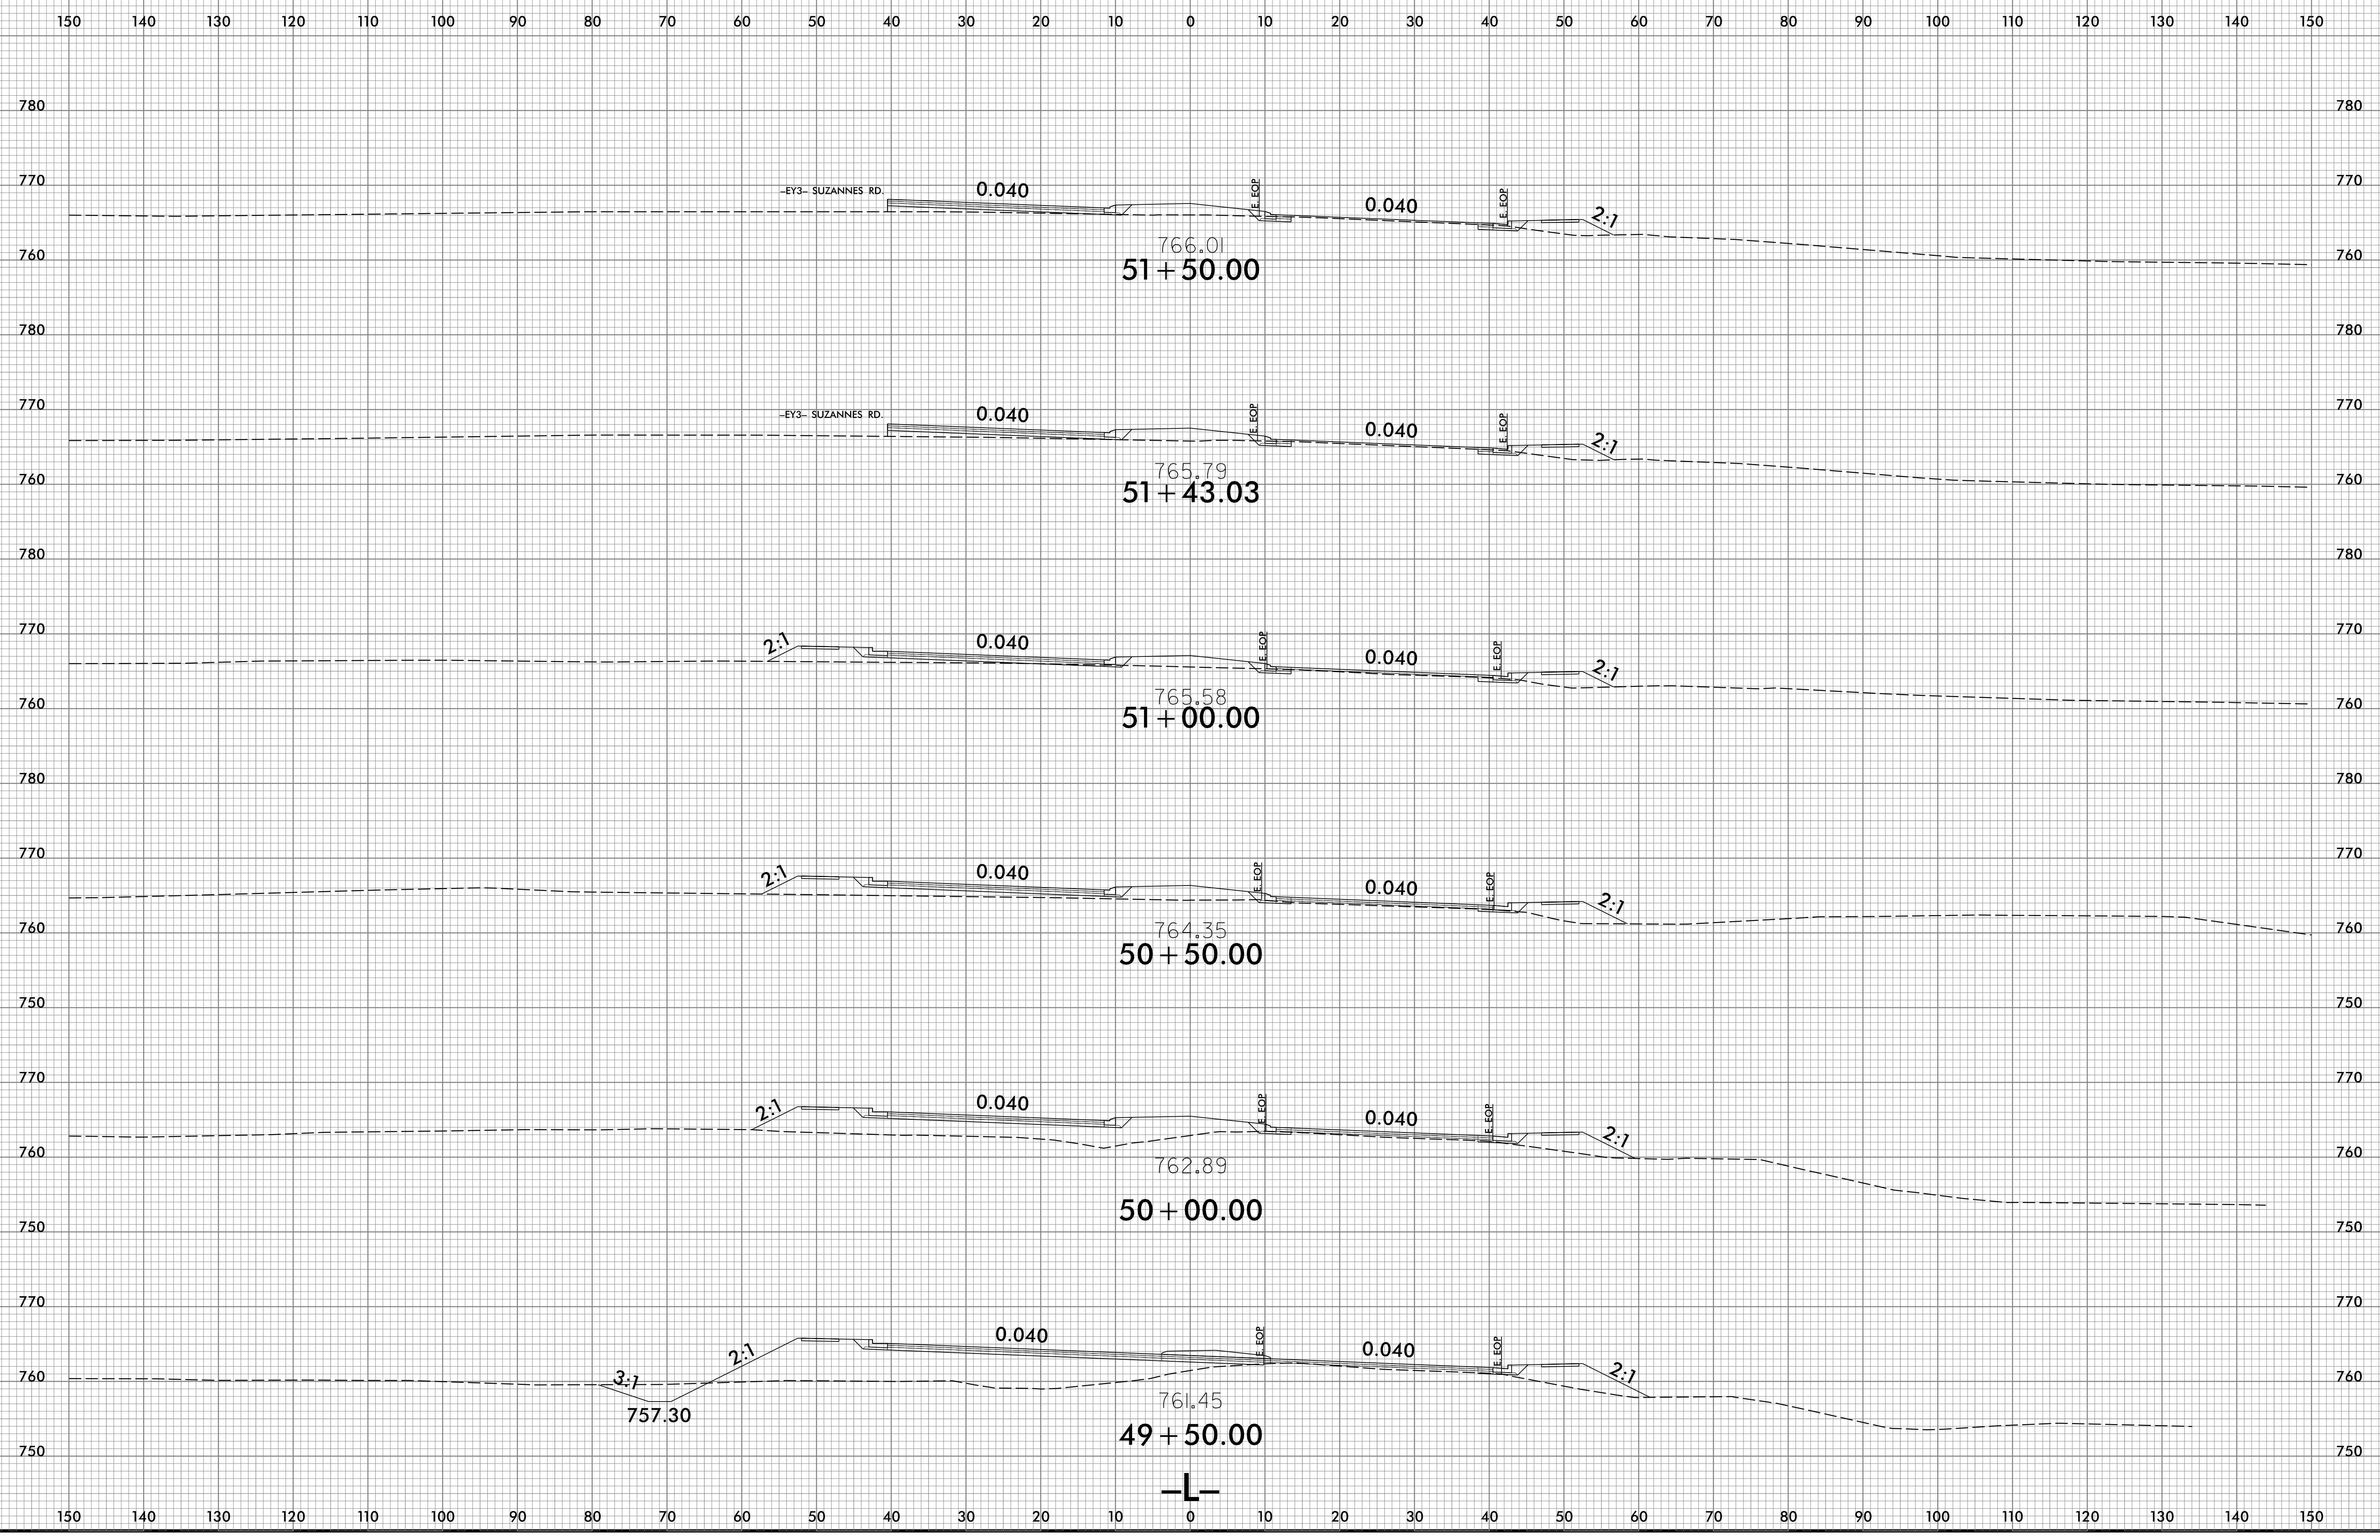

10/13/2021
U:\56\U5738_Rdy_xpl.L.dgn
U5738.dwg