


6/23/16

0 5 10	PROJ. REFERENCE NO.	SHEET NO.
	U-5738	X-19

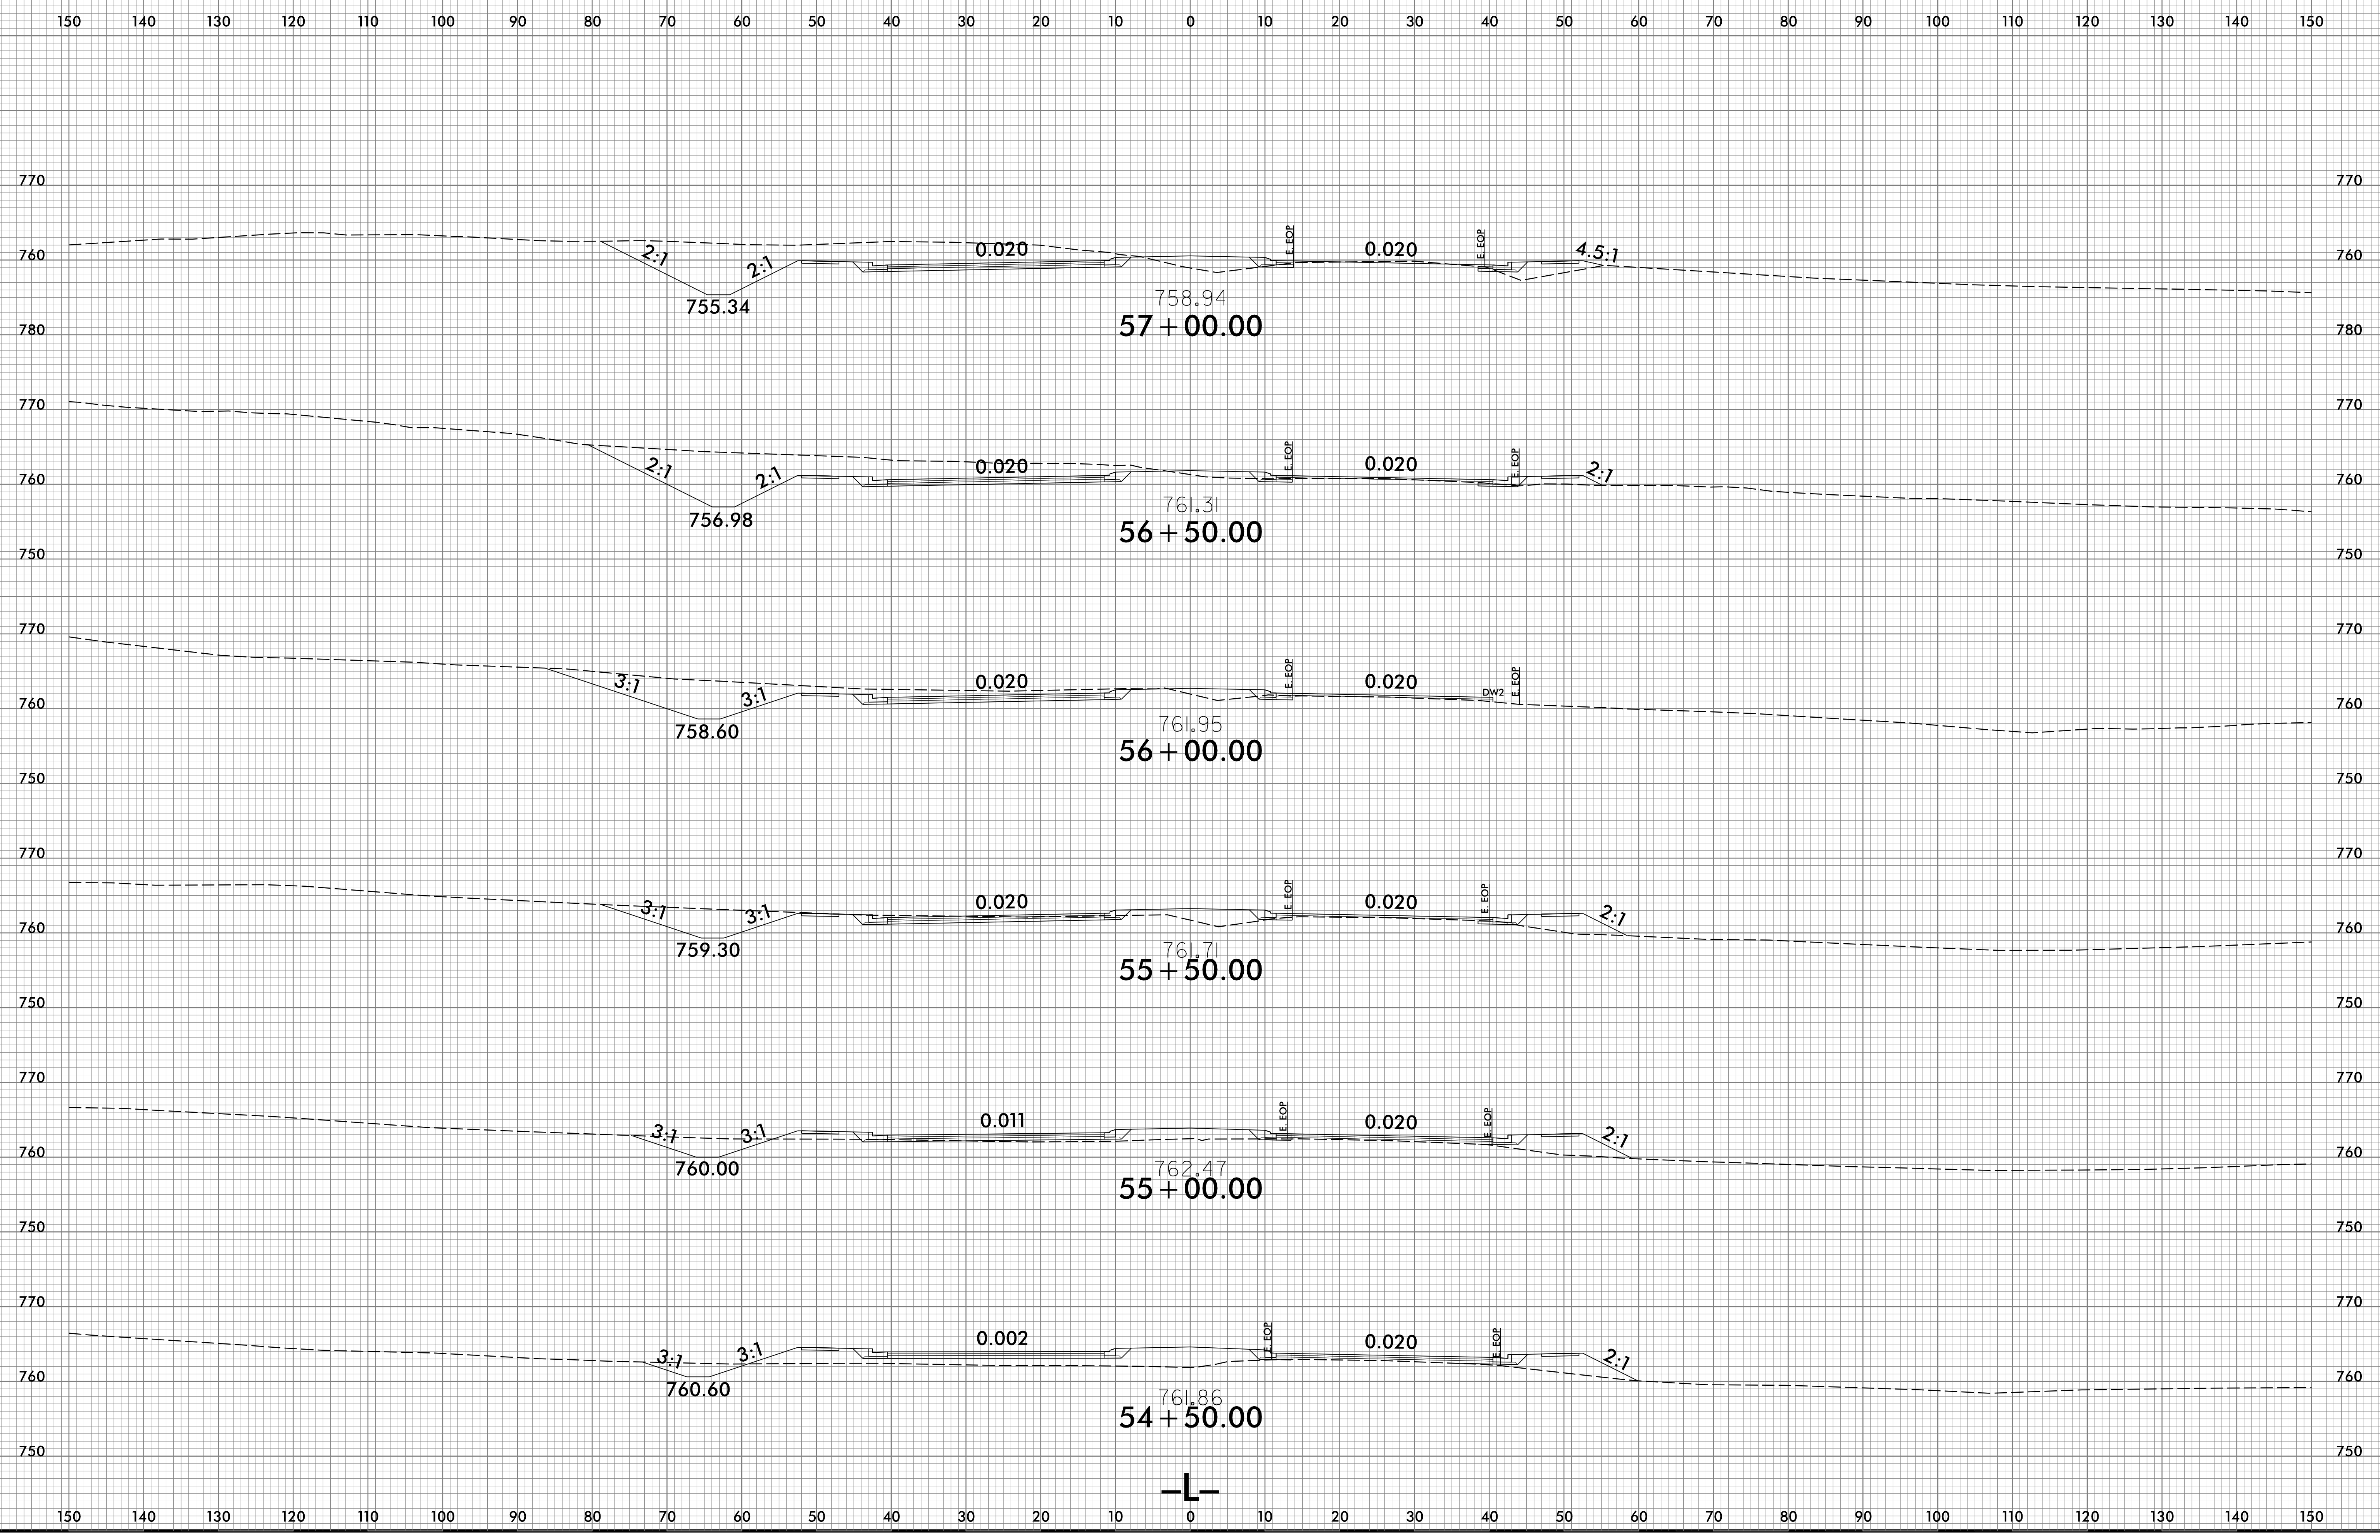

10/13/2021
U:\5738\U5738_Rdy_xpl_L.dgn
U5738.dwg