


6/23/16

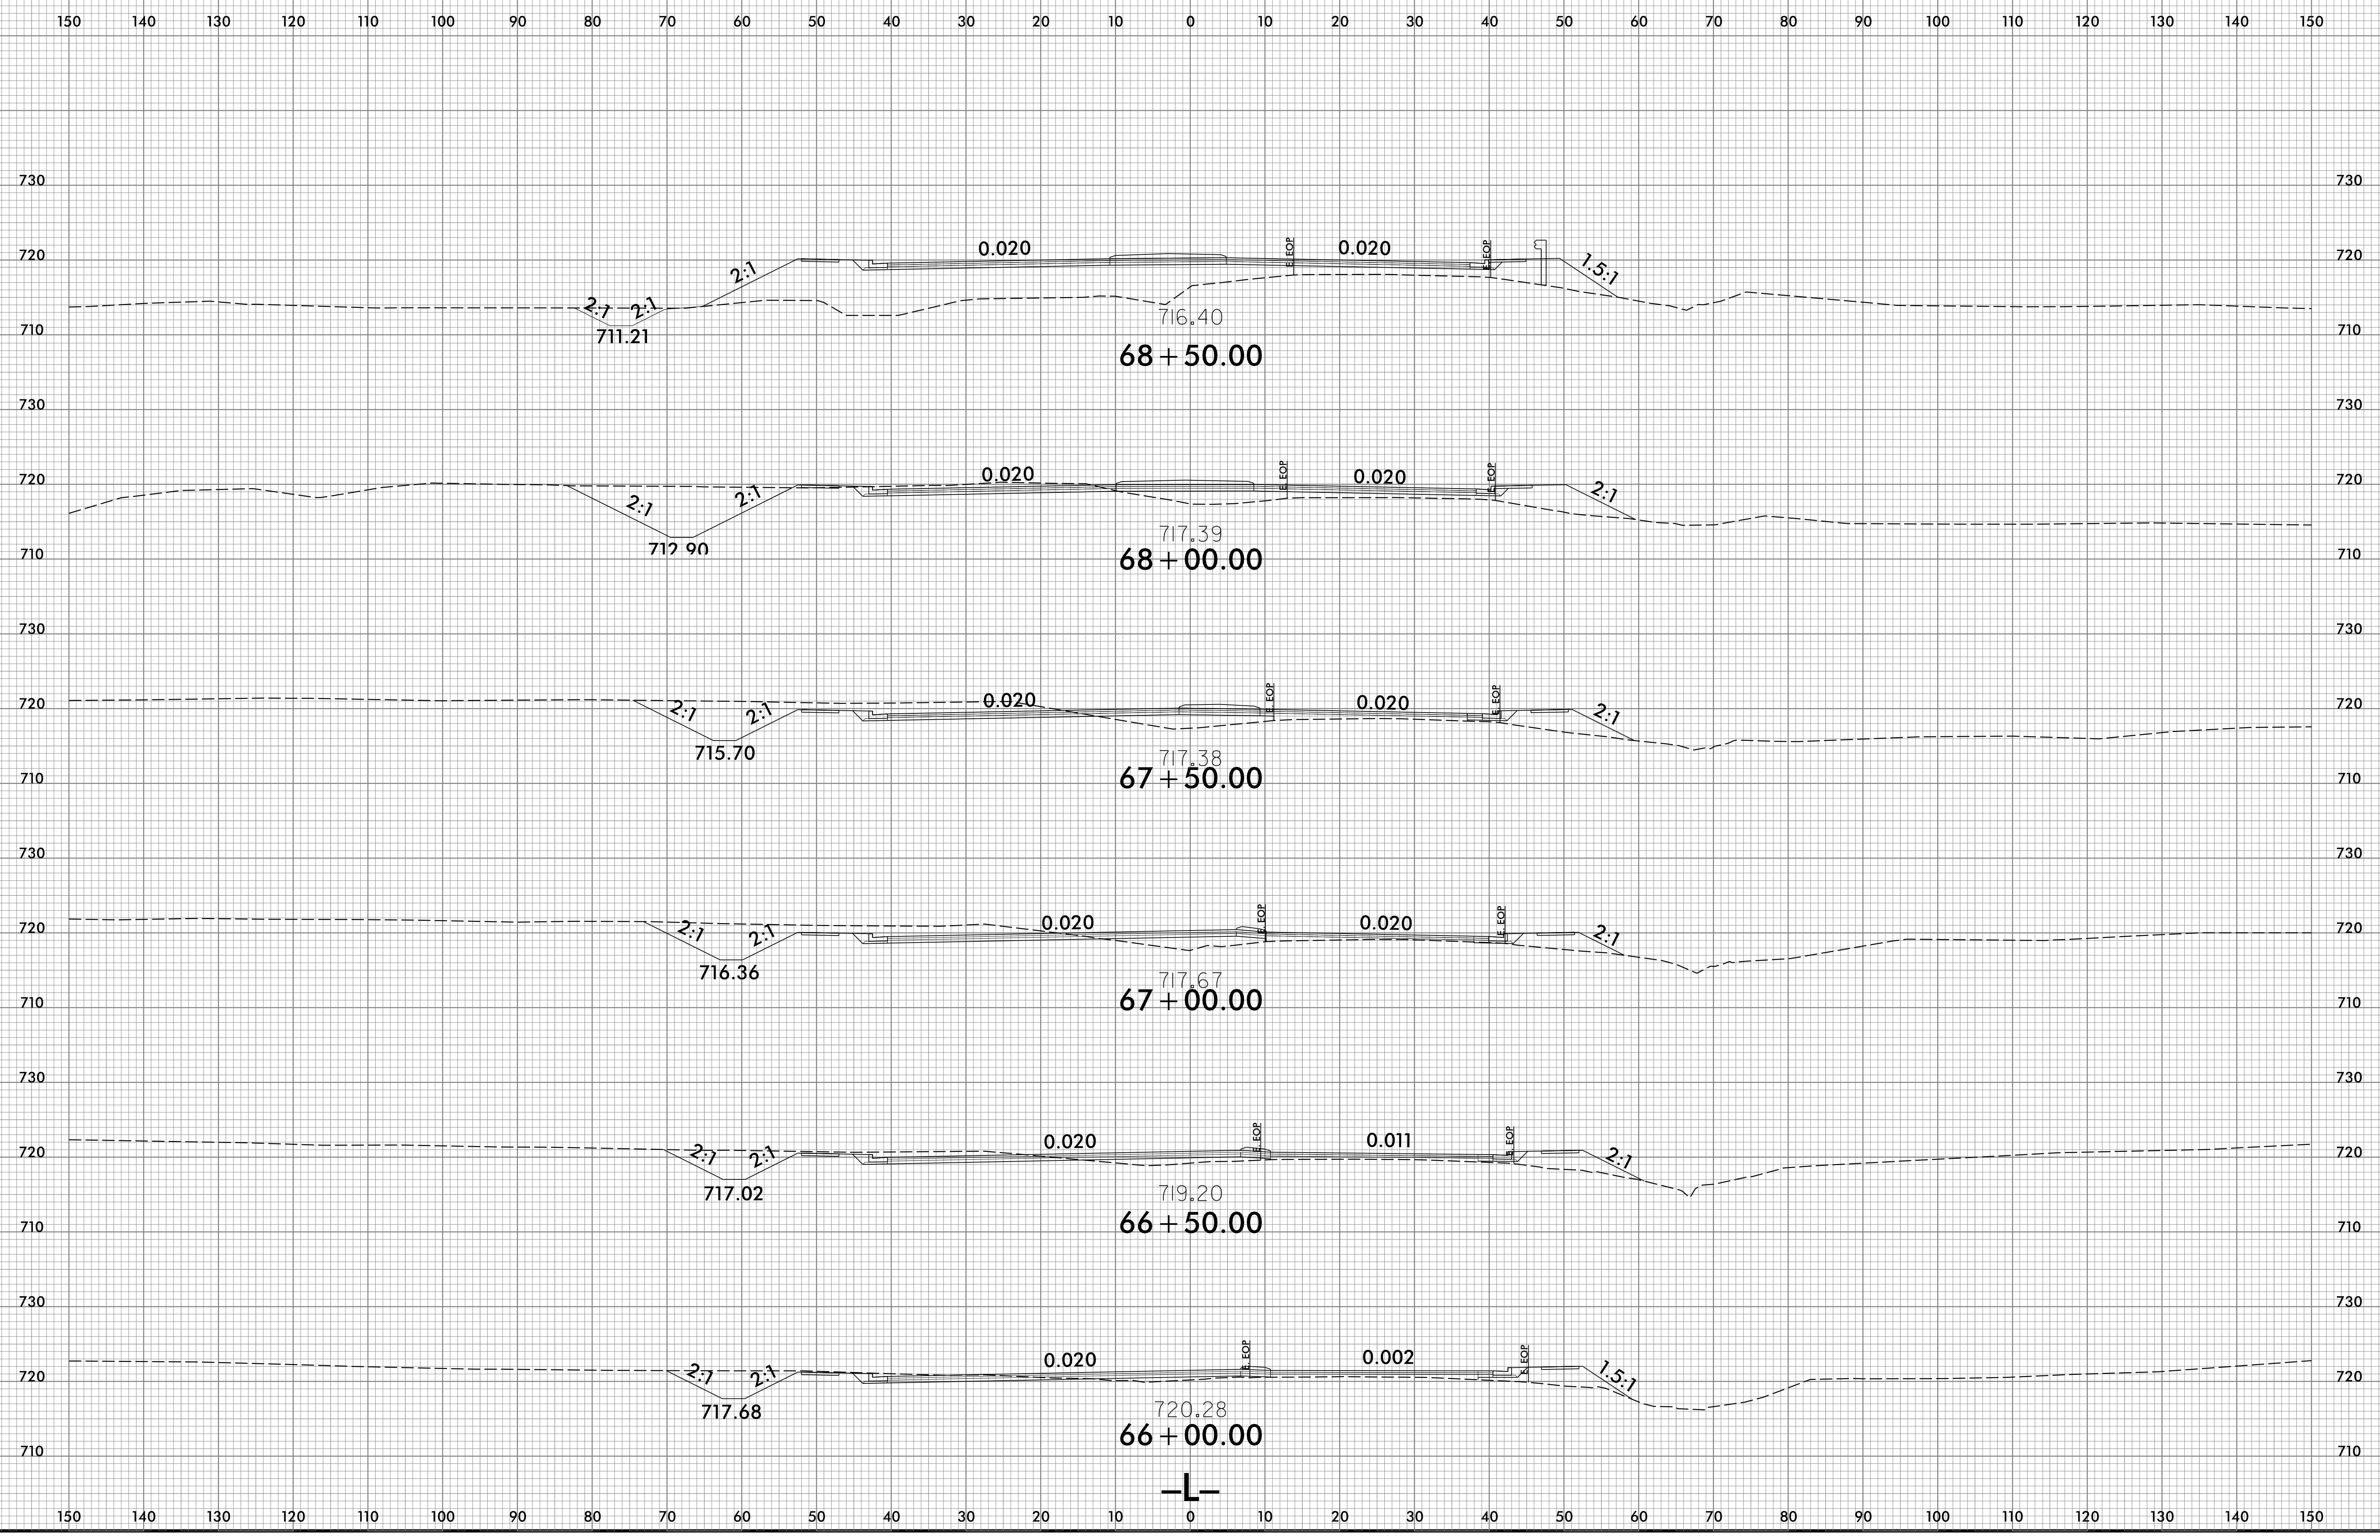

10/13/2021
\\V66\N\5738_Rdy_xpl.L.dgn
User:rdm