


6/23/16

0 5 10	PROJ. REFERENCE NO.	SHEET NO.
	U-5738	X-27

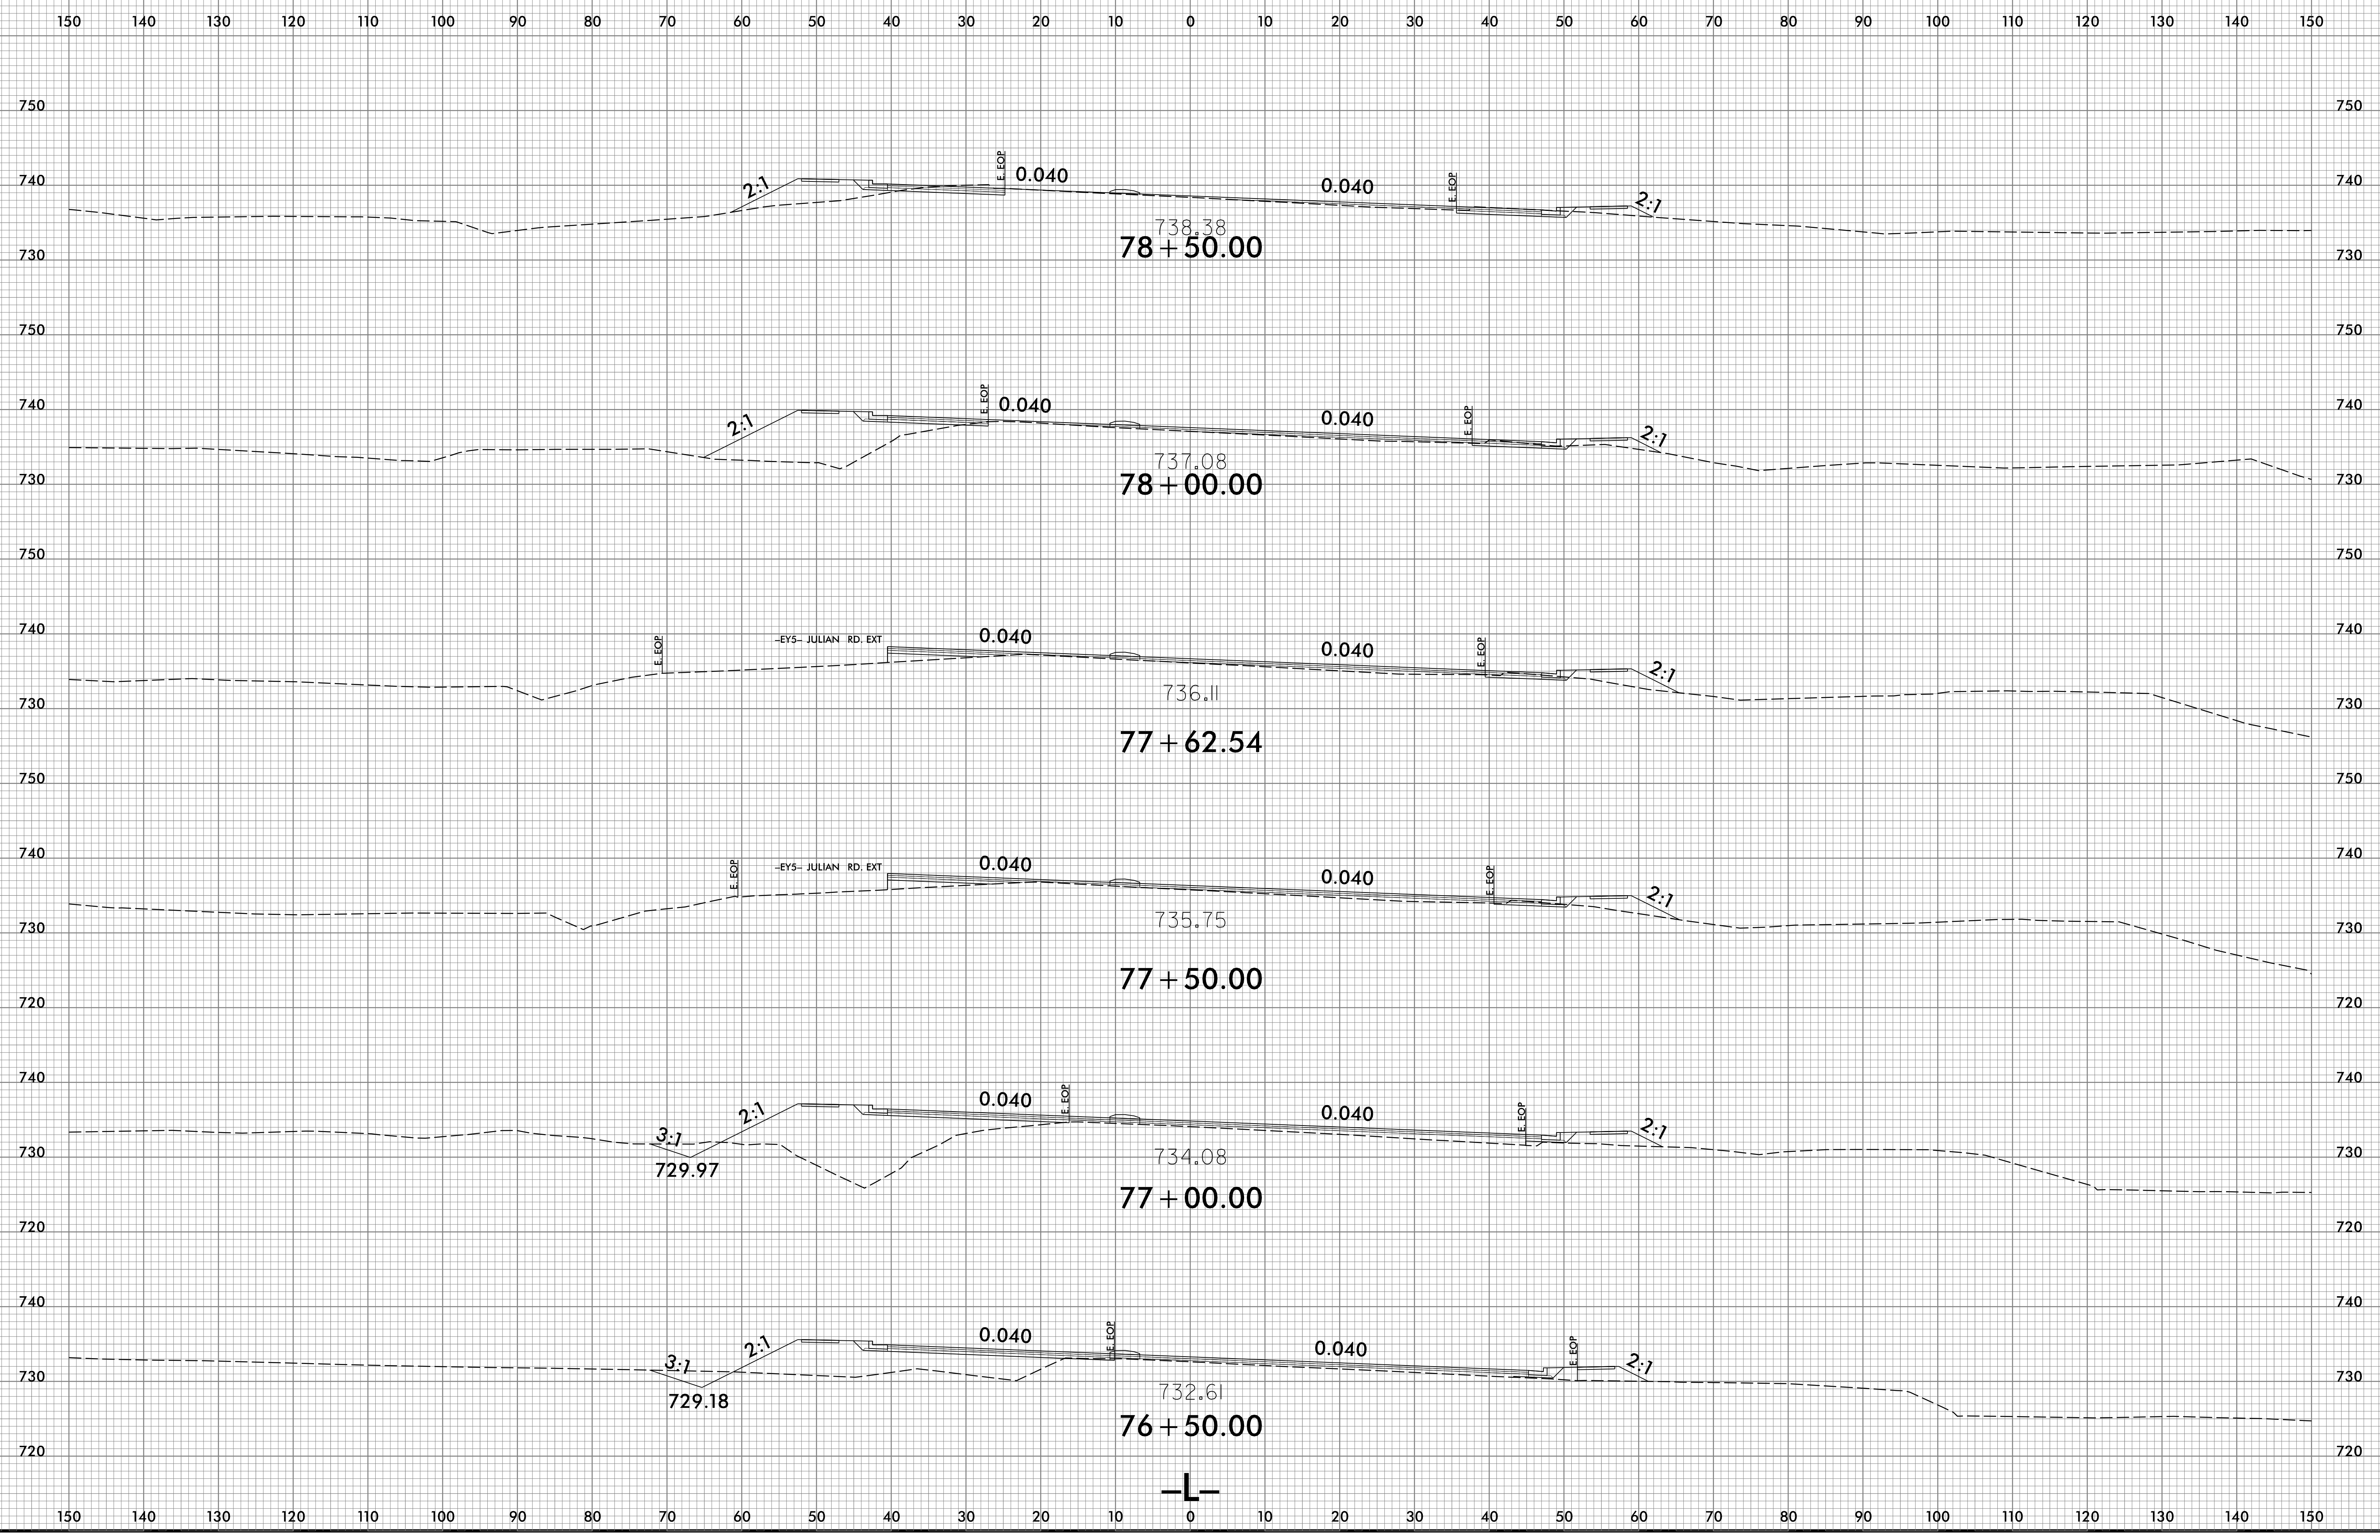

10/13/2021
\\s66\N15738_Rdy_xpl.L.dgn
USERR00-dne-