


6/23/16

0 2.5 5	PROJ. REFERENCE NO.	SHEET NO.
	U-5738	X-30

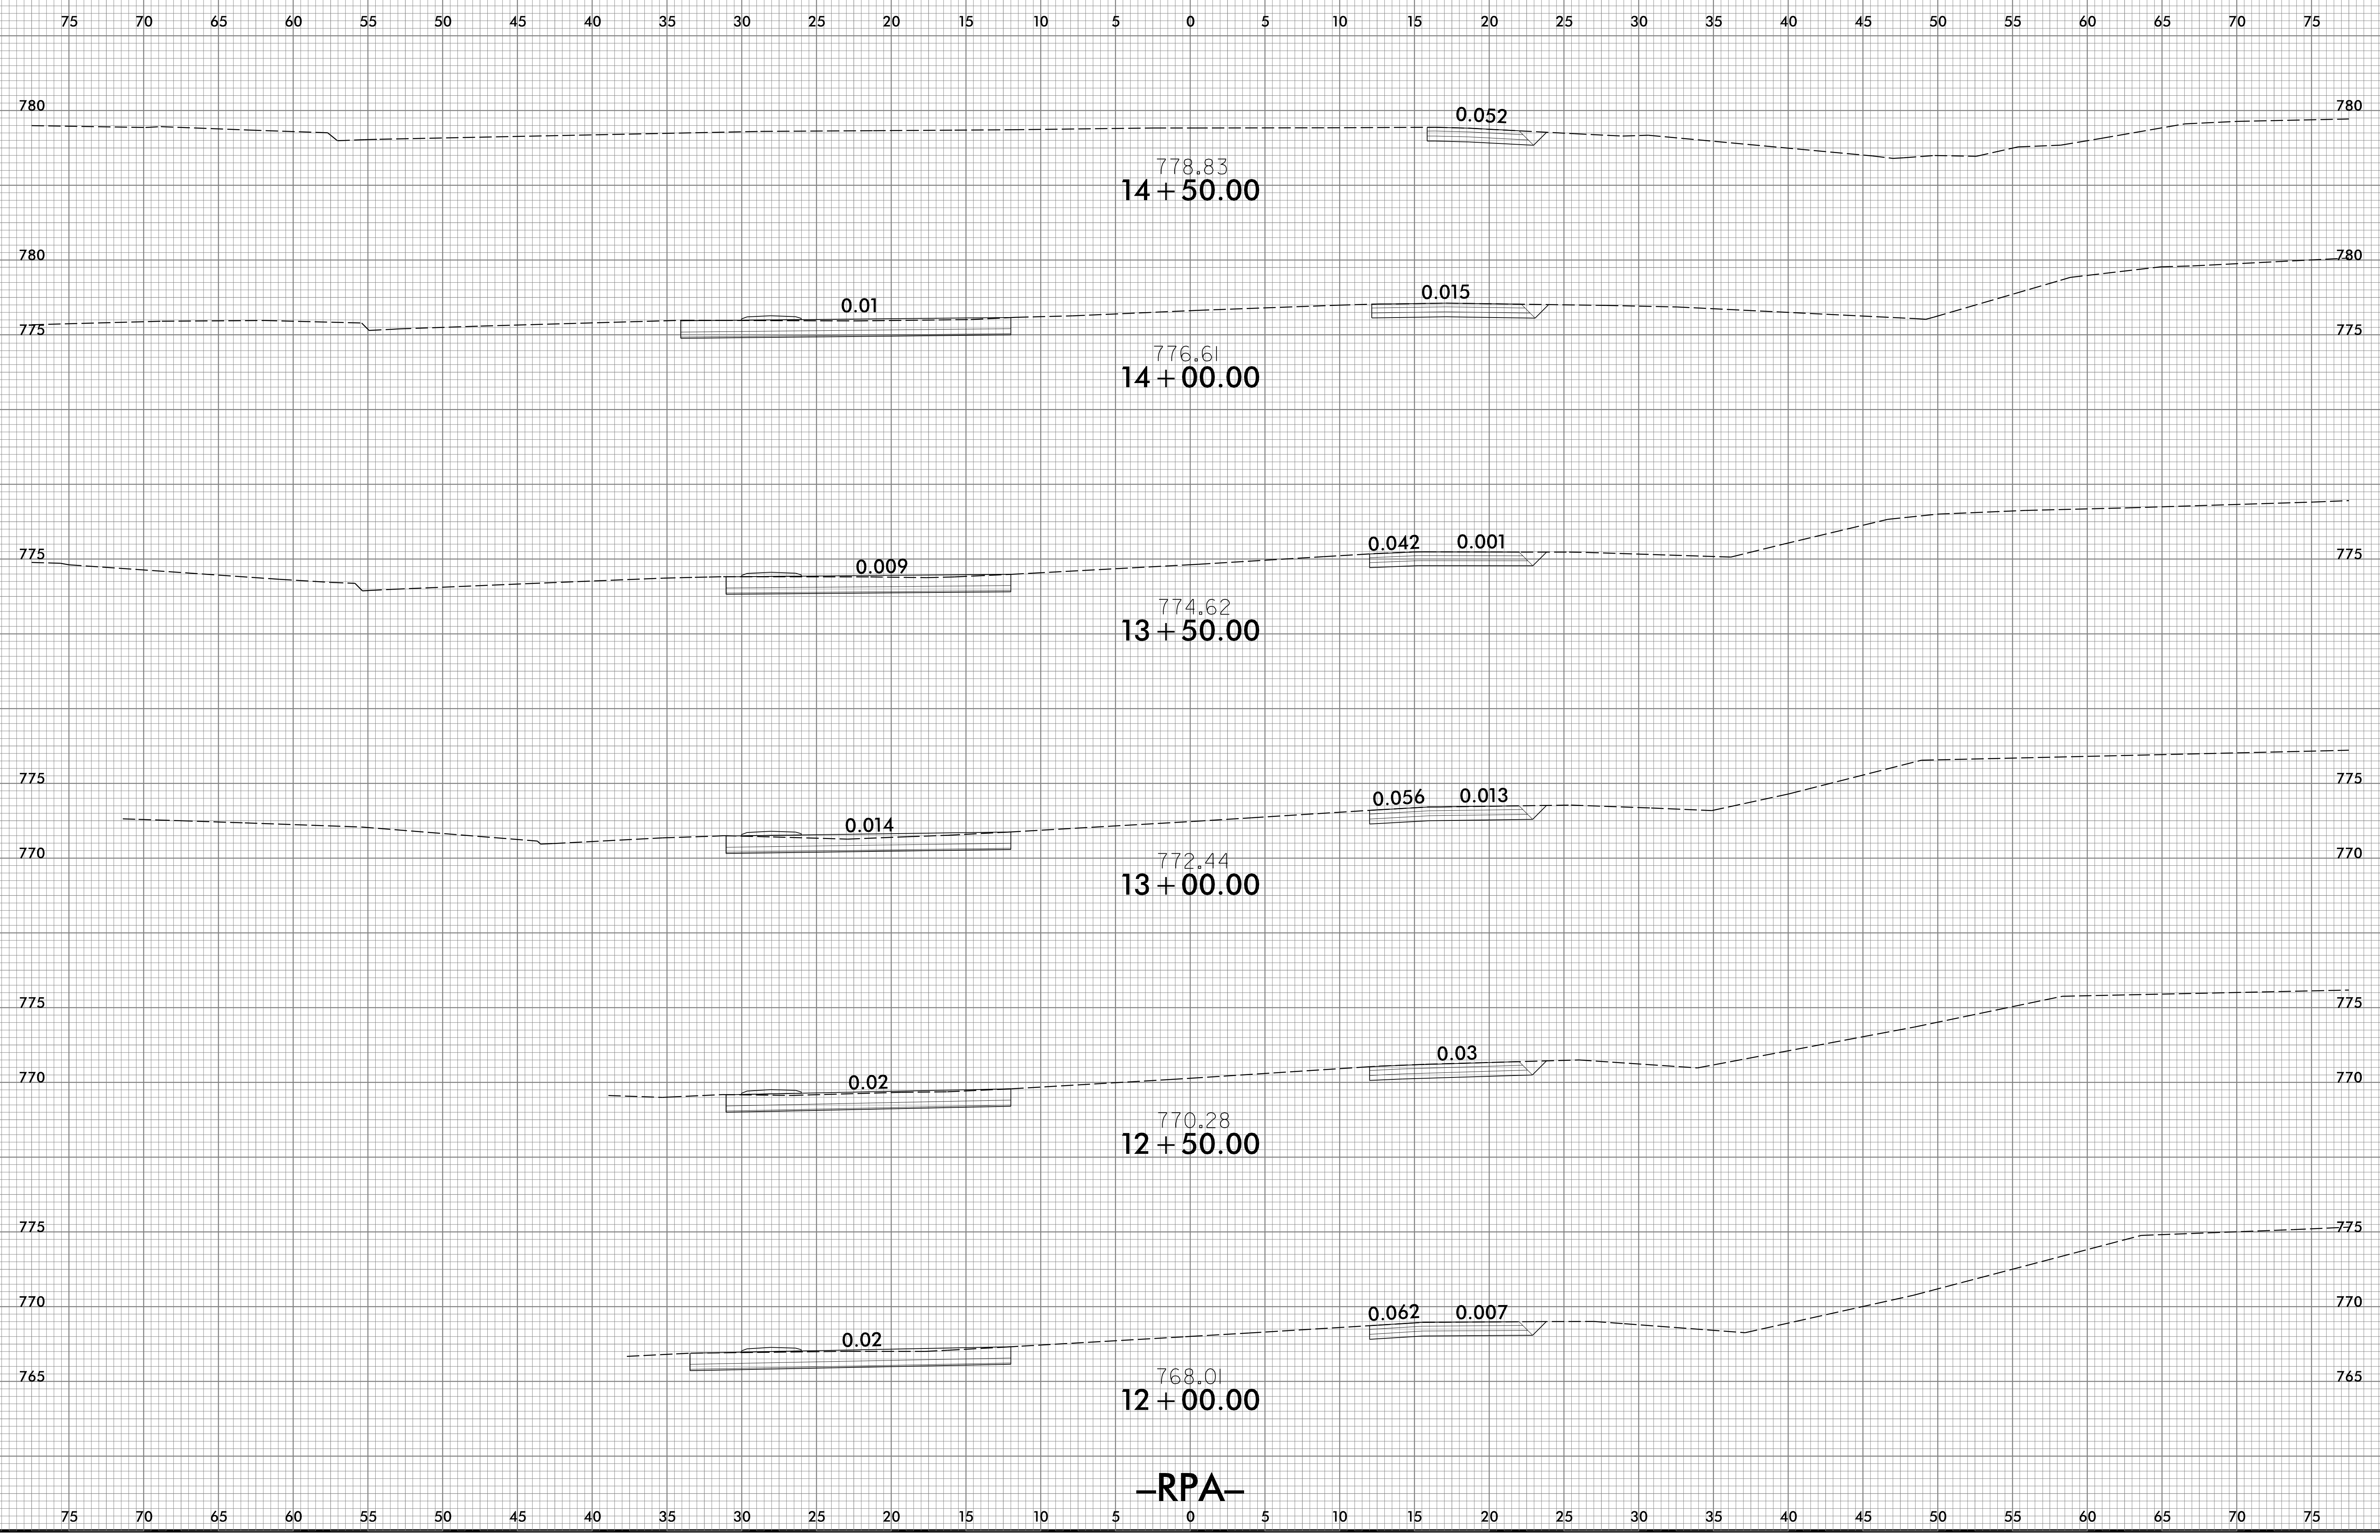

-RPA-

10/13/2021
\\S6C\U5738_Rdy_xpl_RPA.dgn
USERR00-dne-