


6/23/16

0 2.5 5	PROJ. REFERENCE NO.	SHEET NO.
	U-5738	X-37

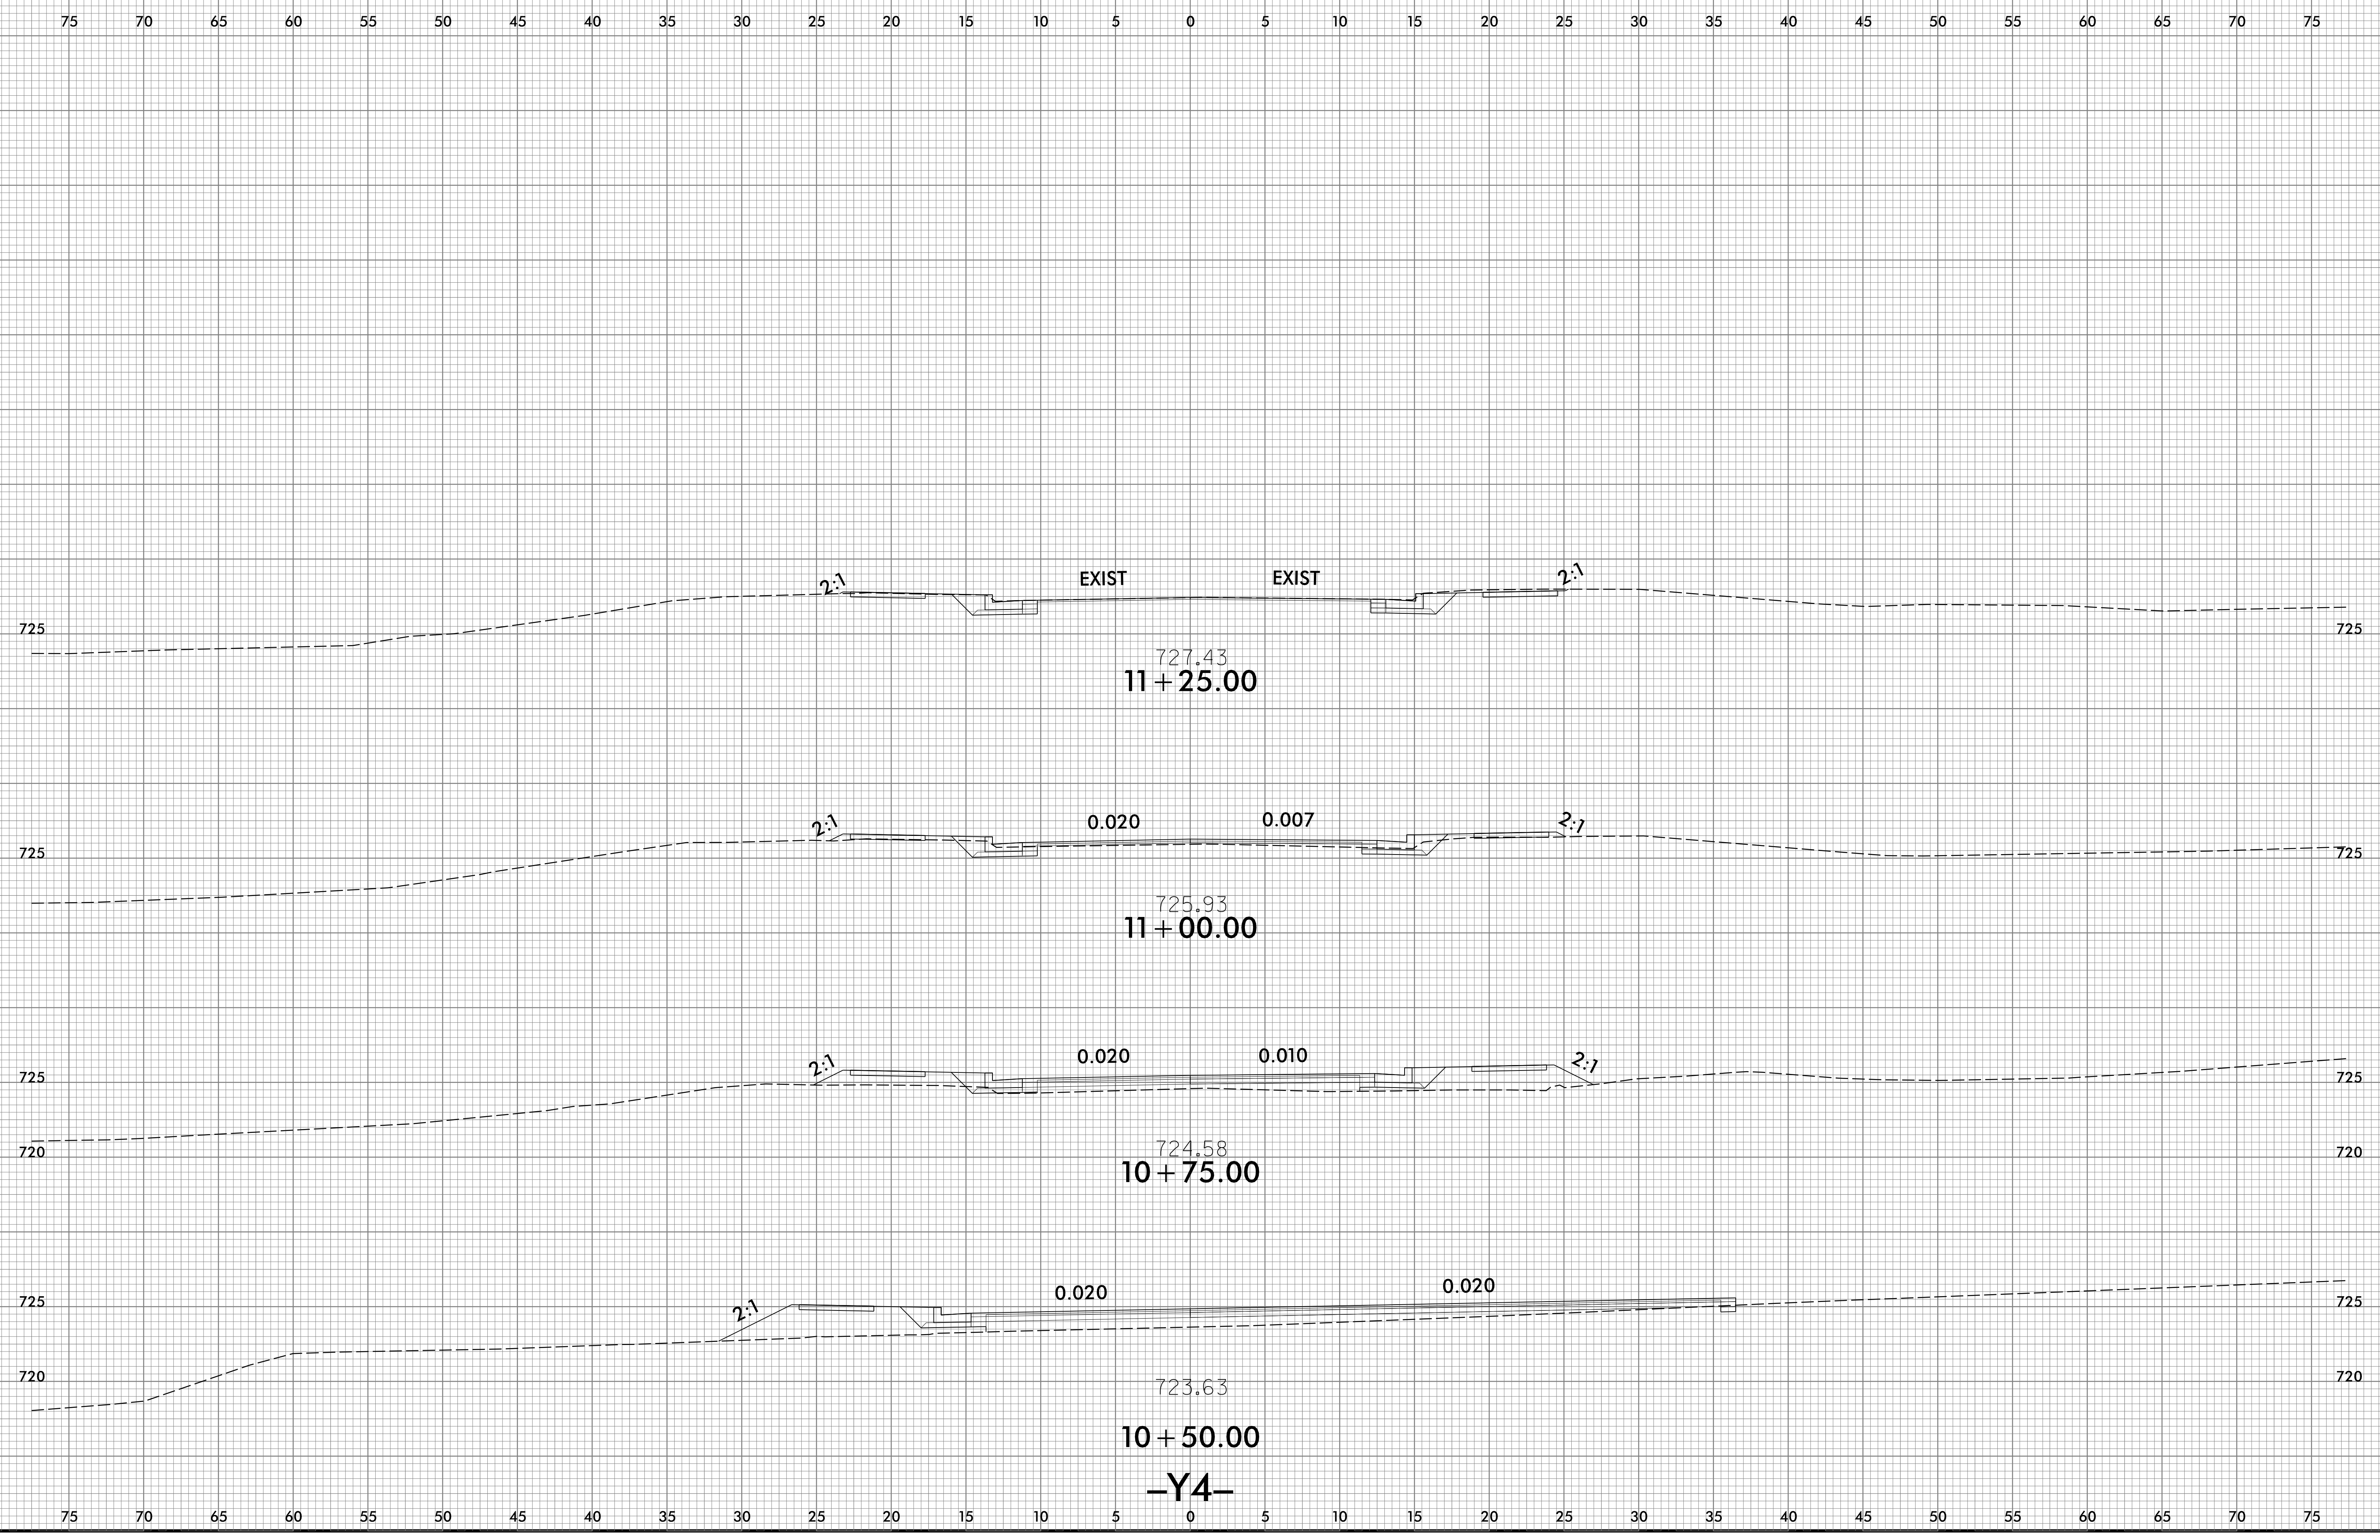

10/13/2021
\\s66\N\5738_Rdy_xp1_Y4.dgn
USERR00-dne-