


6/23/16

0 2.5 5	PROJ. REFERENCE NO.	SHEET NO.
	U-5738	X-41

75 70 65 60 55 50 45 40 35 30 25 20 15 10 5 0 5 10 15 20 25 30 35 40 45 50 55 60 65 70 75

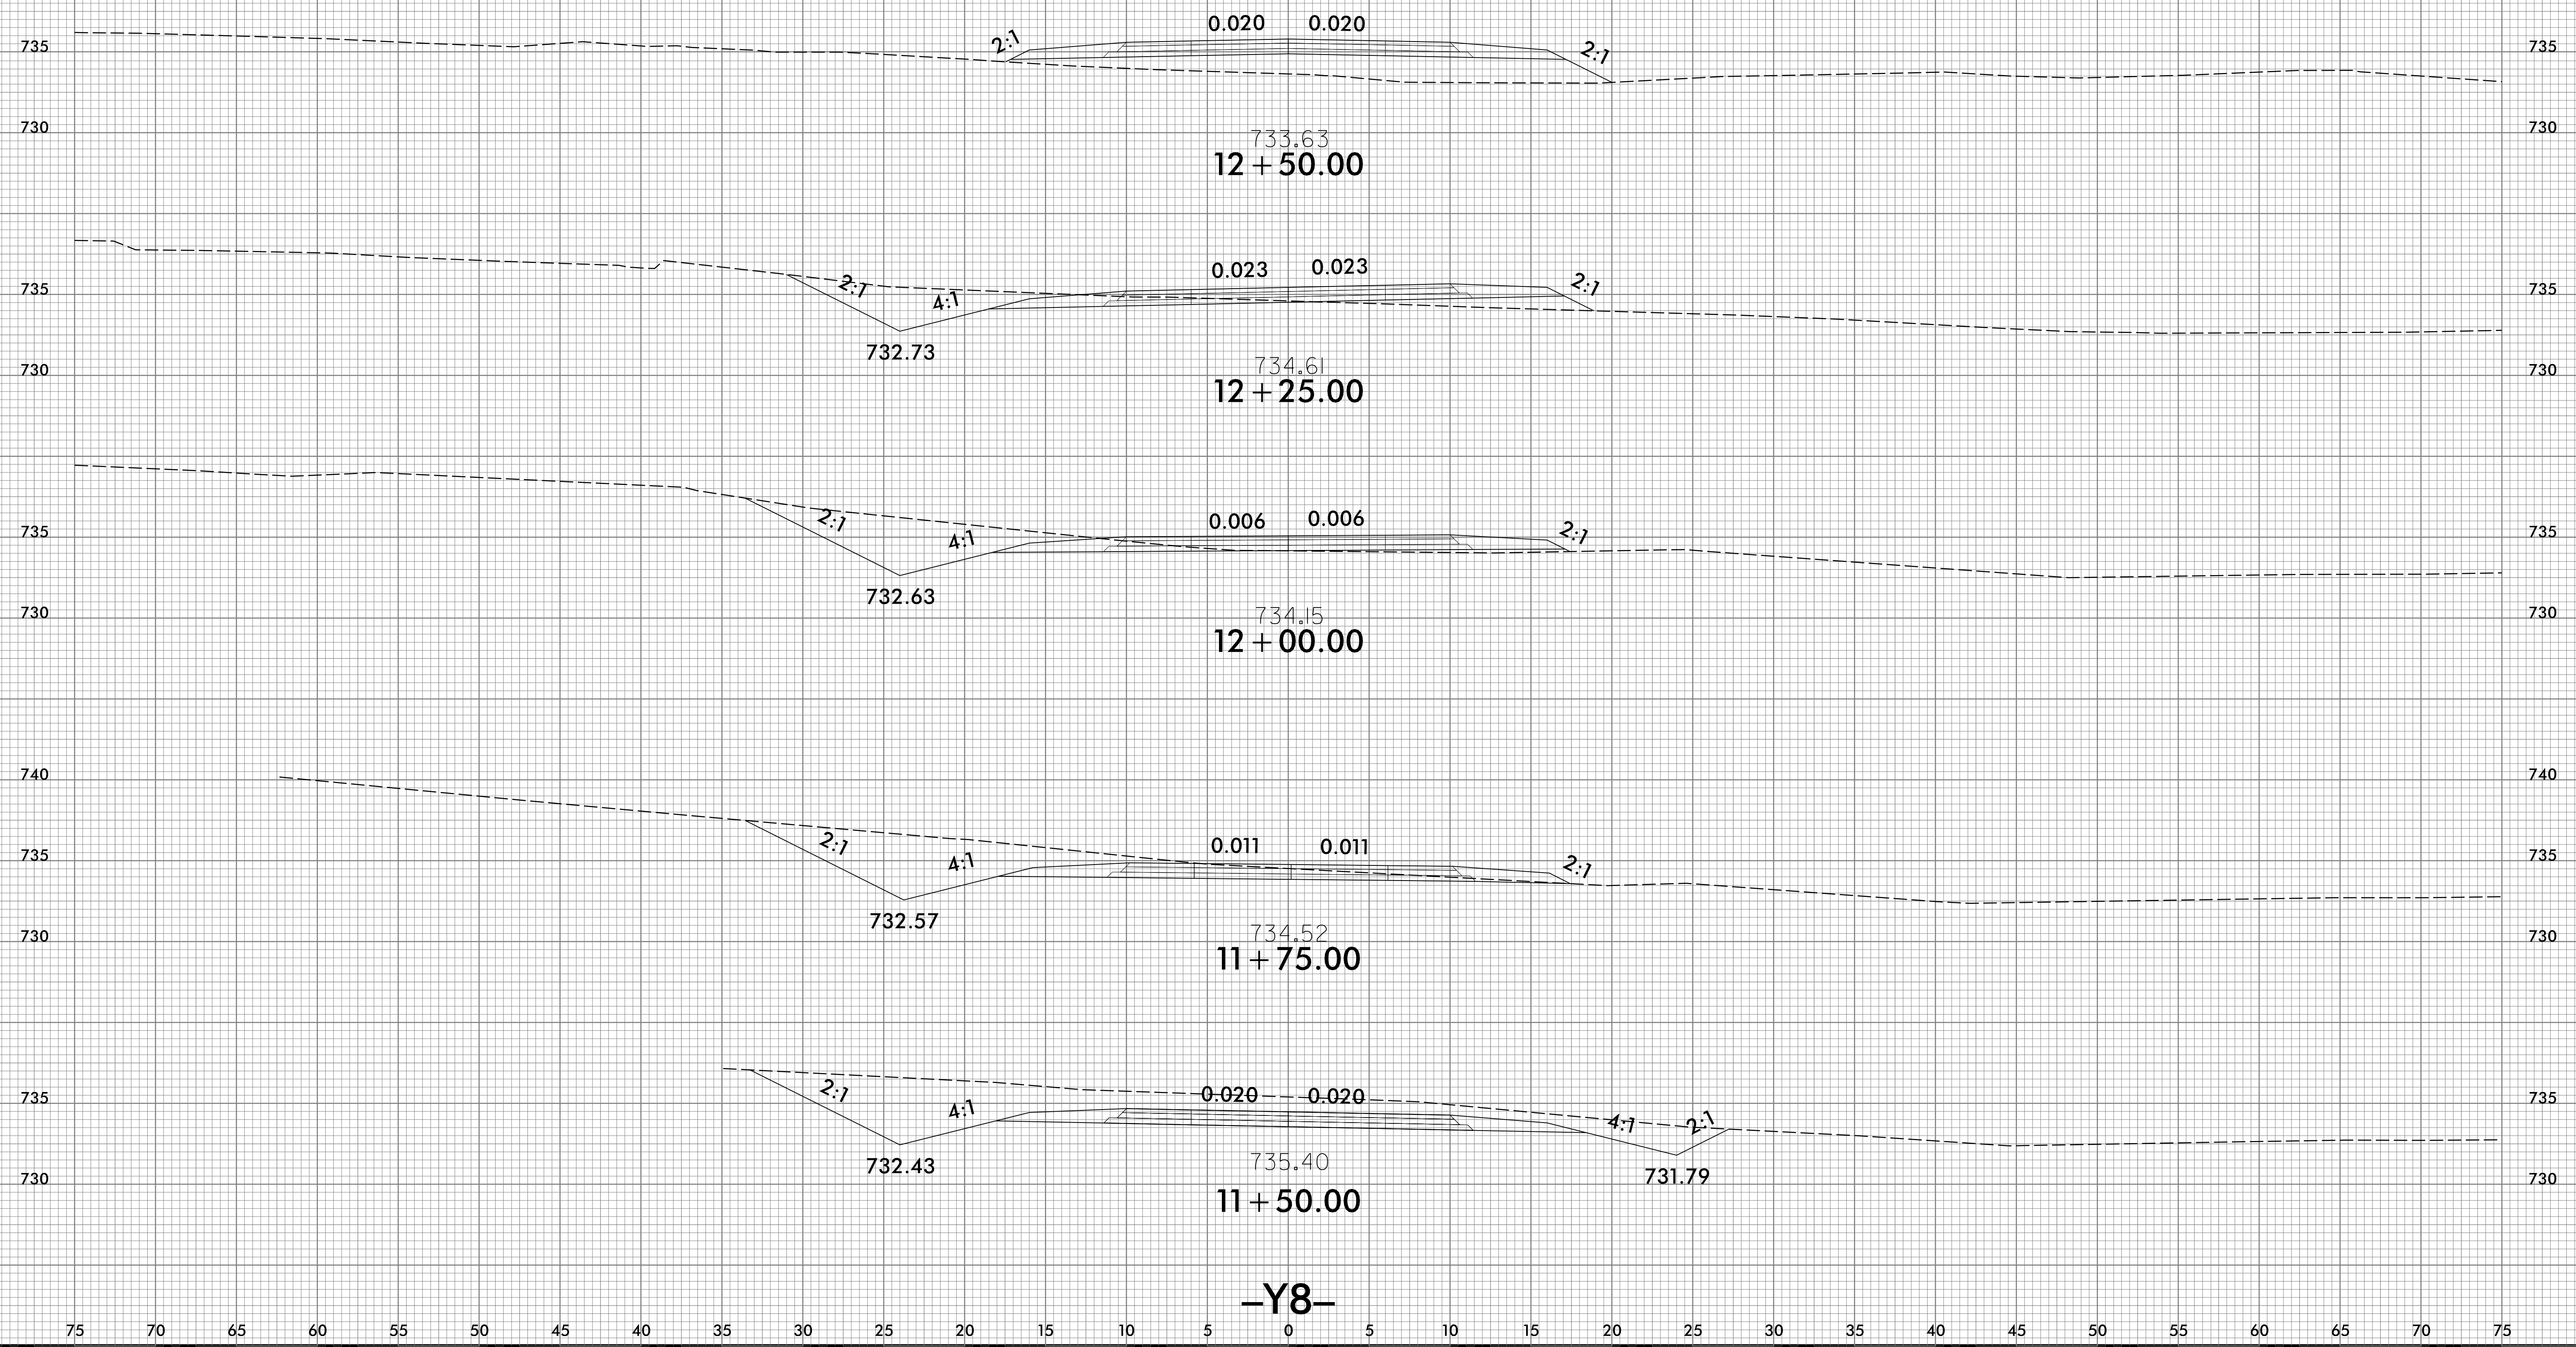

-Y8-

10/13/2021
\\s66\N15738_Rdy_xp1_Y8.dgn
USERR00-dne-