


PLAN - FLOOR SLAB

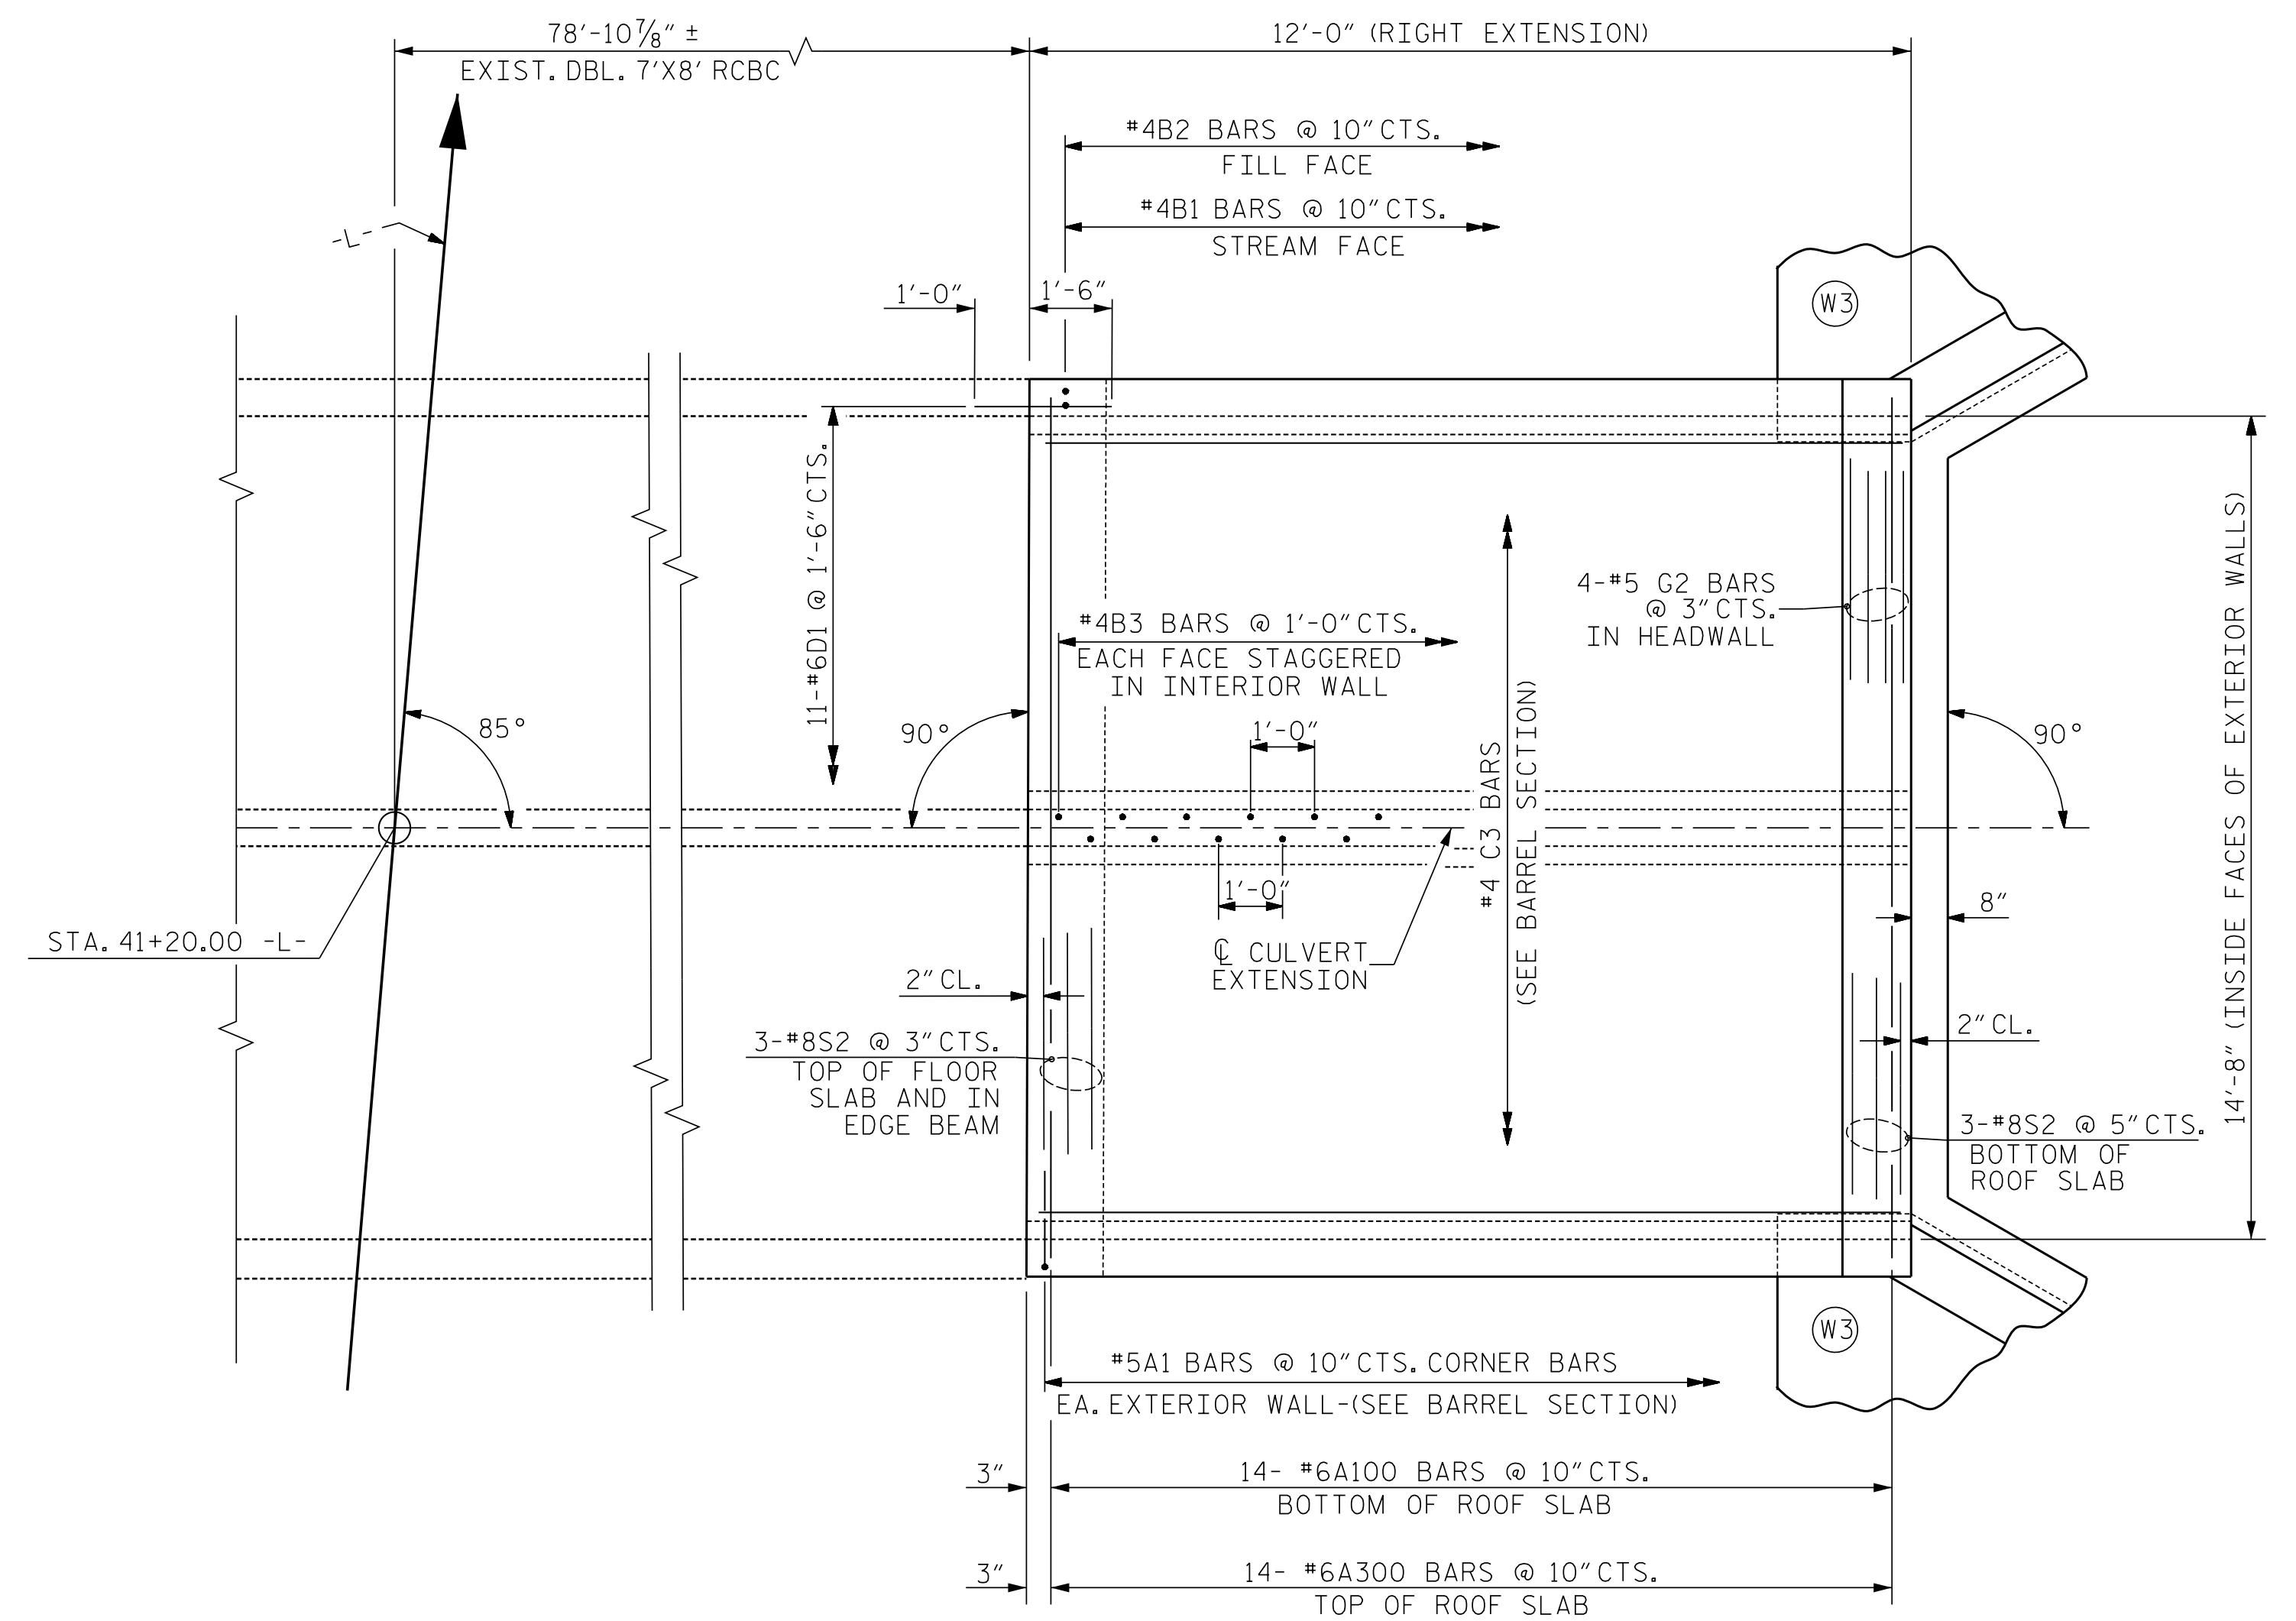

PLAN - ROOF SLAB

PROJECT NO. U-5738  
 ROWAN COUNTY  
 STATION: 41+20.00 -L-

SHEET 5 OF 9

STATE OF NORTH CAROLINA  
 DEPARTMENT OF TRANSPORTATION  
 RALEIGH

DOUBLE 7FT. X 8FT.  
 CONCRETE BOX CULVERT  
 RIGHT EXTENSION

**V&M**  
**Vaughn & Melton**  
 Consulting Engineers

Asheville, North Carolina  
 828-253-2796

Boone, NC 828-355-9933  
 Tri-Cities, TN 423-467-8401  
 Knoxville, TN 865-546-5800  
 Spartanburg, SC 864-574-4775  
 Charleston, SC 843-974-5650  
 Middlesboro, KY 606-248-6600  
 Raleigh, NC 919-977-9455  
 Charlotte, NC 704-357-0488  
 Atlanta, GA 770-627-3509

Copyright © 2006 Vaughn & Melton, Inc. All Rights Reserved



12/13/2021

DOCUMENT NOT CONSIDERED  
 FINAL UNLESS ALL  
 SIGNATURES COMPLETED

DWN. BY: WDC DATE: 10/2017  
 CHKD. BY: HLW DATE: 11/2017  
 DES. EGR. OF RECORD: RTS DATE: 11/2017

REVISIONS						SHEET NO.
NO.	BY:	DATE:	NO.	BY:	DATE:	C-5
1			3			TOTAL SHEETS
2			4			9