

8/17/99
11/5/2021 U5738_Rdy_dtl_2B-1.dgn
15:55:00




INTERSECTION DETAIL -Y2- AND -L-

SEPI
Engineering & Construction, Inc.
1 Glenwood Avenue
Raleigh, NC 27603
Tel: 919.789.9977
Fax: 919.789.9591
License: C-2197

PROJECT REFERENCE NO. U-5738	SHEET NO. 2B-1
ROADWAY DESIGN ENGINEER W. GARDNER, JR. SEAL 033871	

DOCUMENT NOT CONSIDERED FINAL
UNLESS ALL SIGNATURES COMPLETED

GRAPHIC SCALE

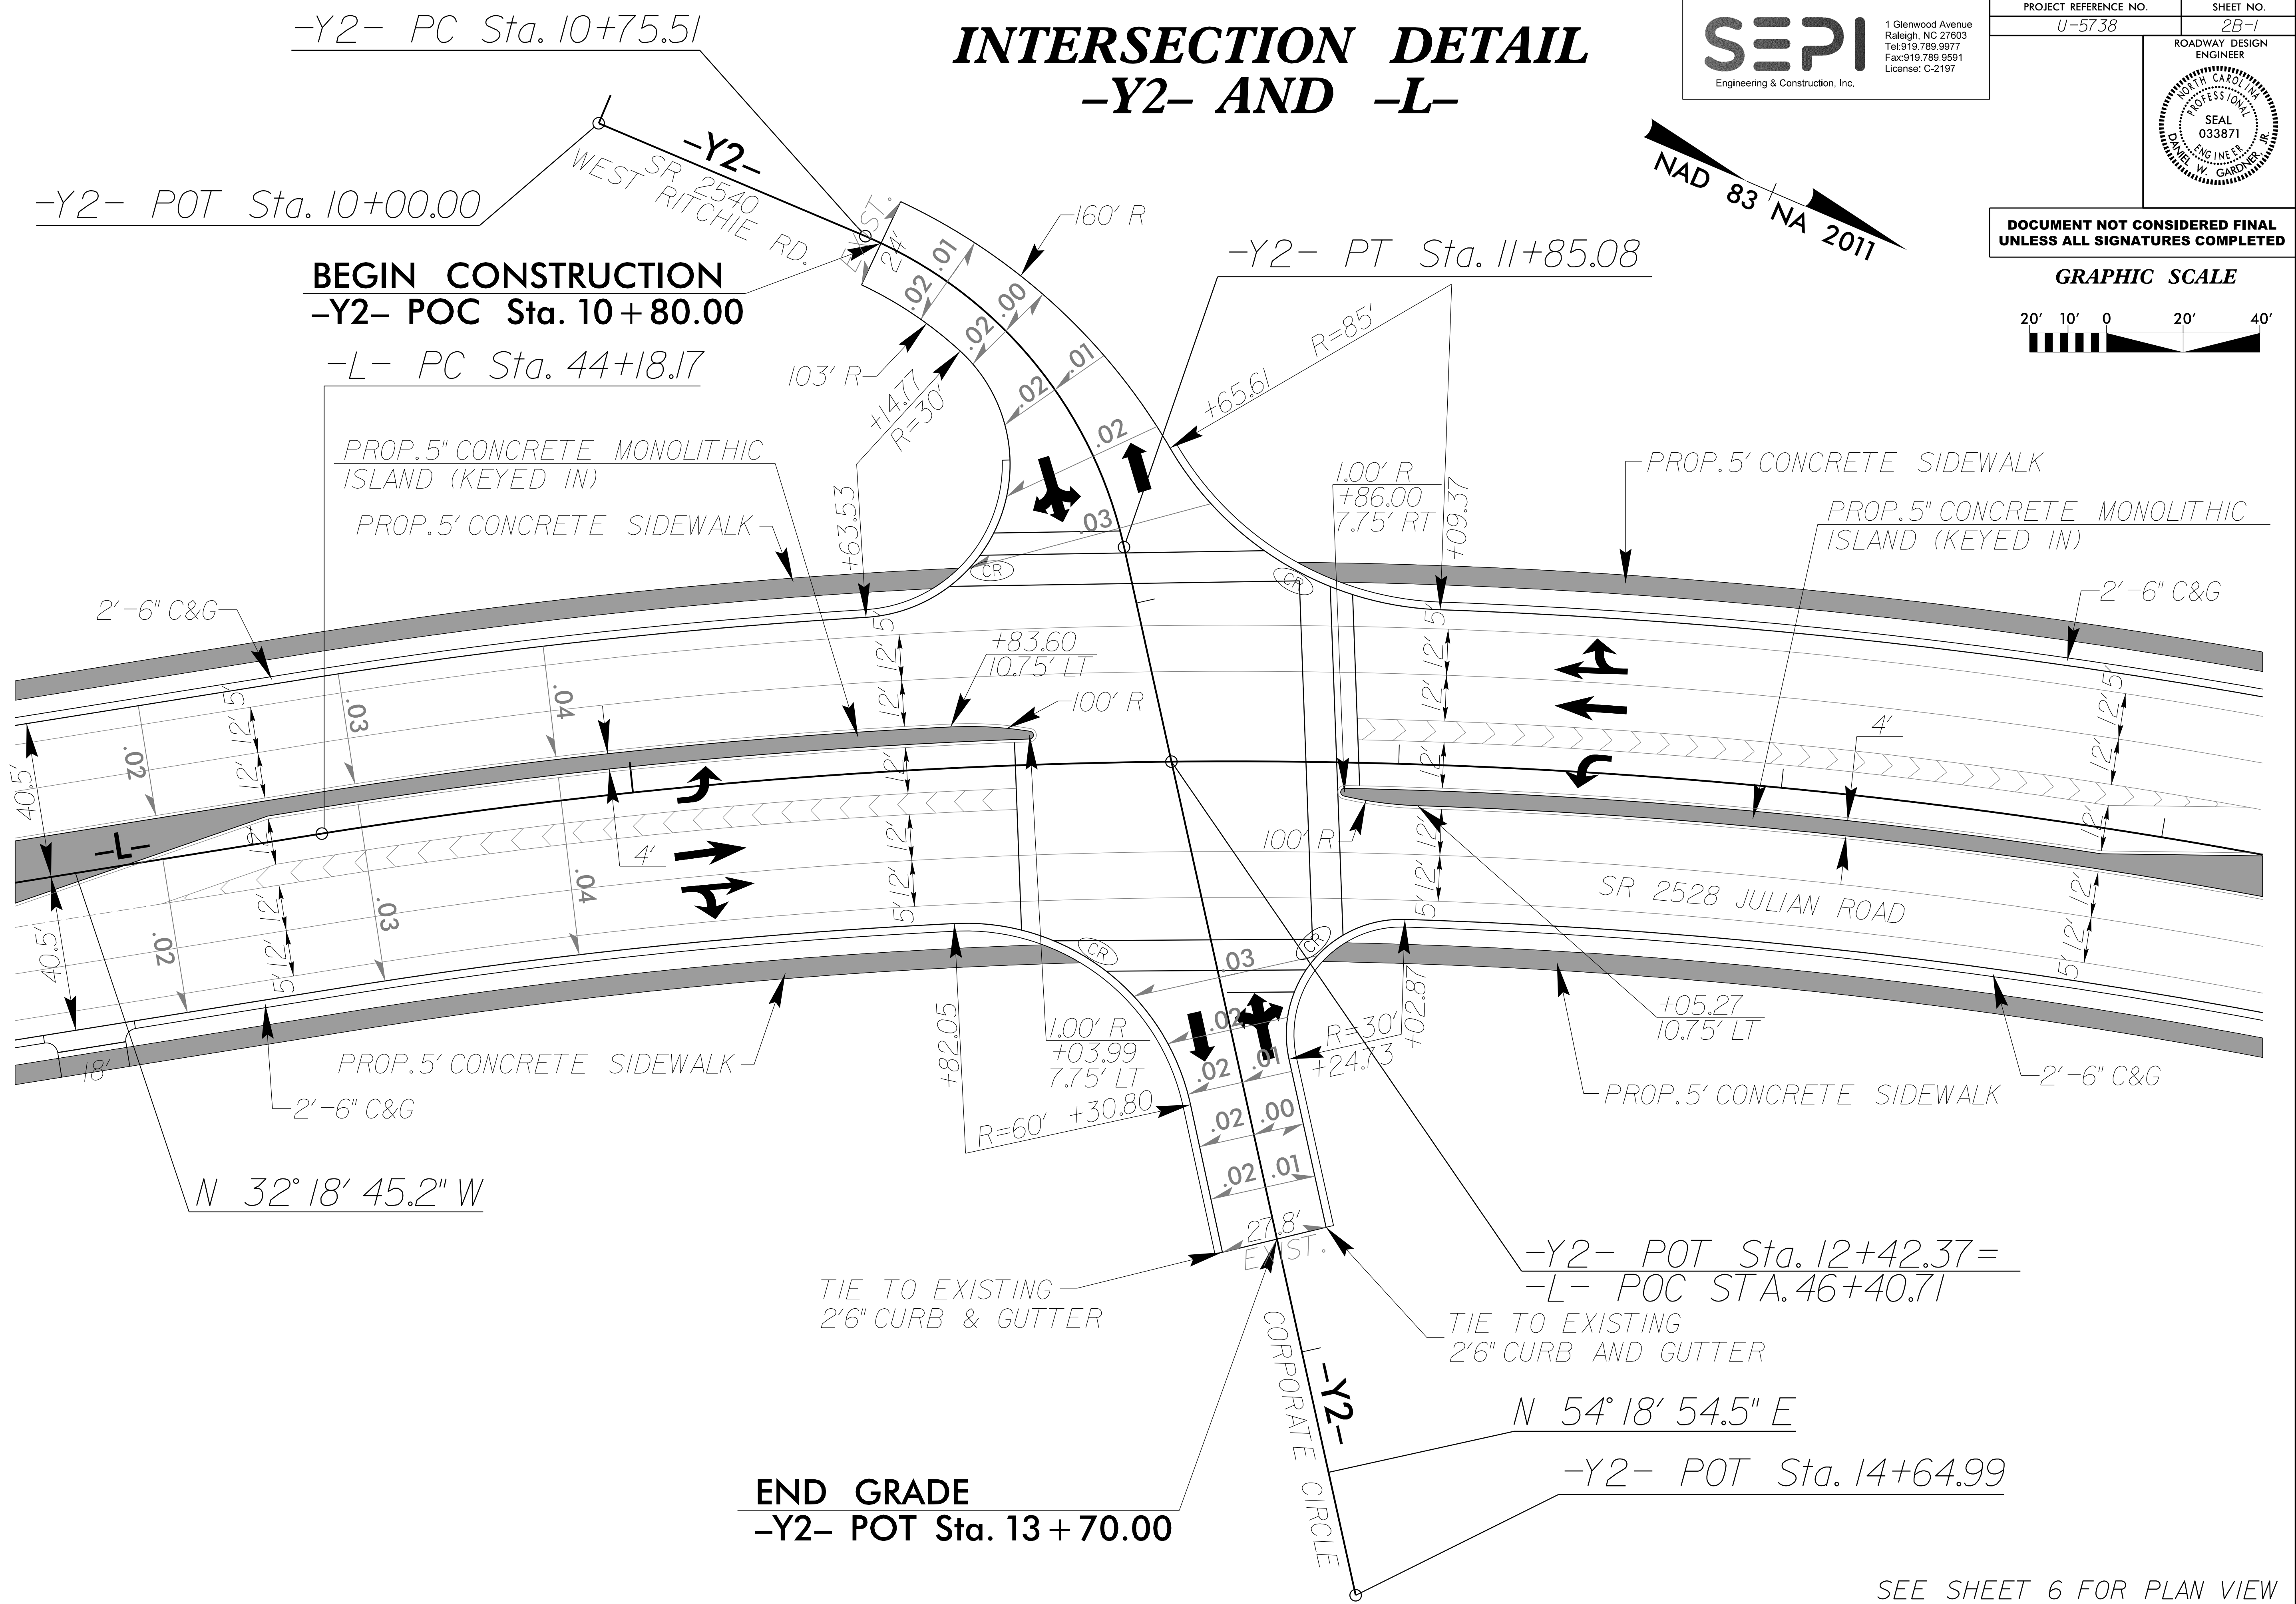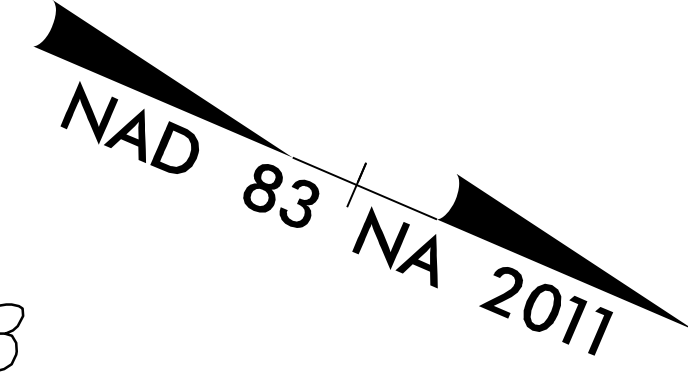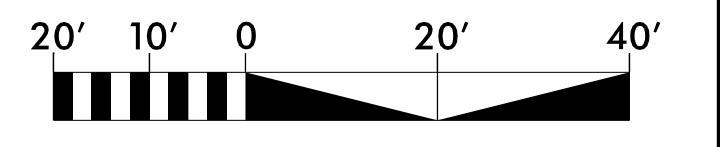

SEE SHEET 6 FOR PLAN VIEW