

8/17/99



REVISIONS

11/19/2021
U:\Projects\115738_Rdu_psh_9.dgn
JISER



1 Glenwood Avenue
Raleigh, NC 27603
Tel: 919.789.9977
Fax: 919.789.9591
License: C-2197

PROJECT REFERENCE NO. <i>U-5738</i>		SHEET NO. <i>9</i>	
RW SHEET NO.			
ROADWAY DESIGN ENGINEER		HYDRAULICS ENGINEER	
 Daniel W. Gardner, Jr. <small>20070208EAC020</small>		 Gregory Erickham <small>20070208EAC020</small>	
DOCUMENT NOT CONSIDERED FINAL UNLESS ALL SIGNATURES COMPLETED			

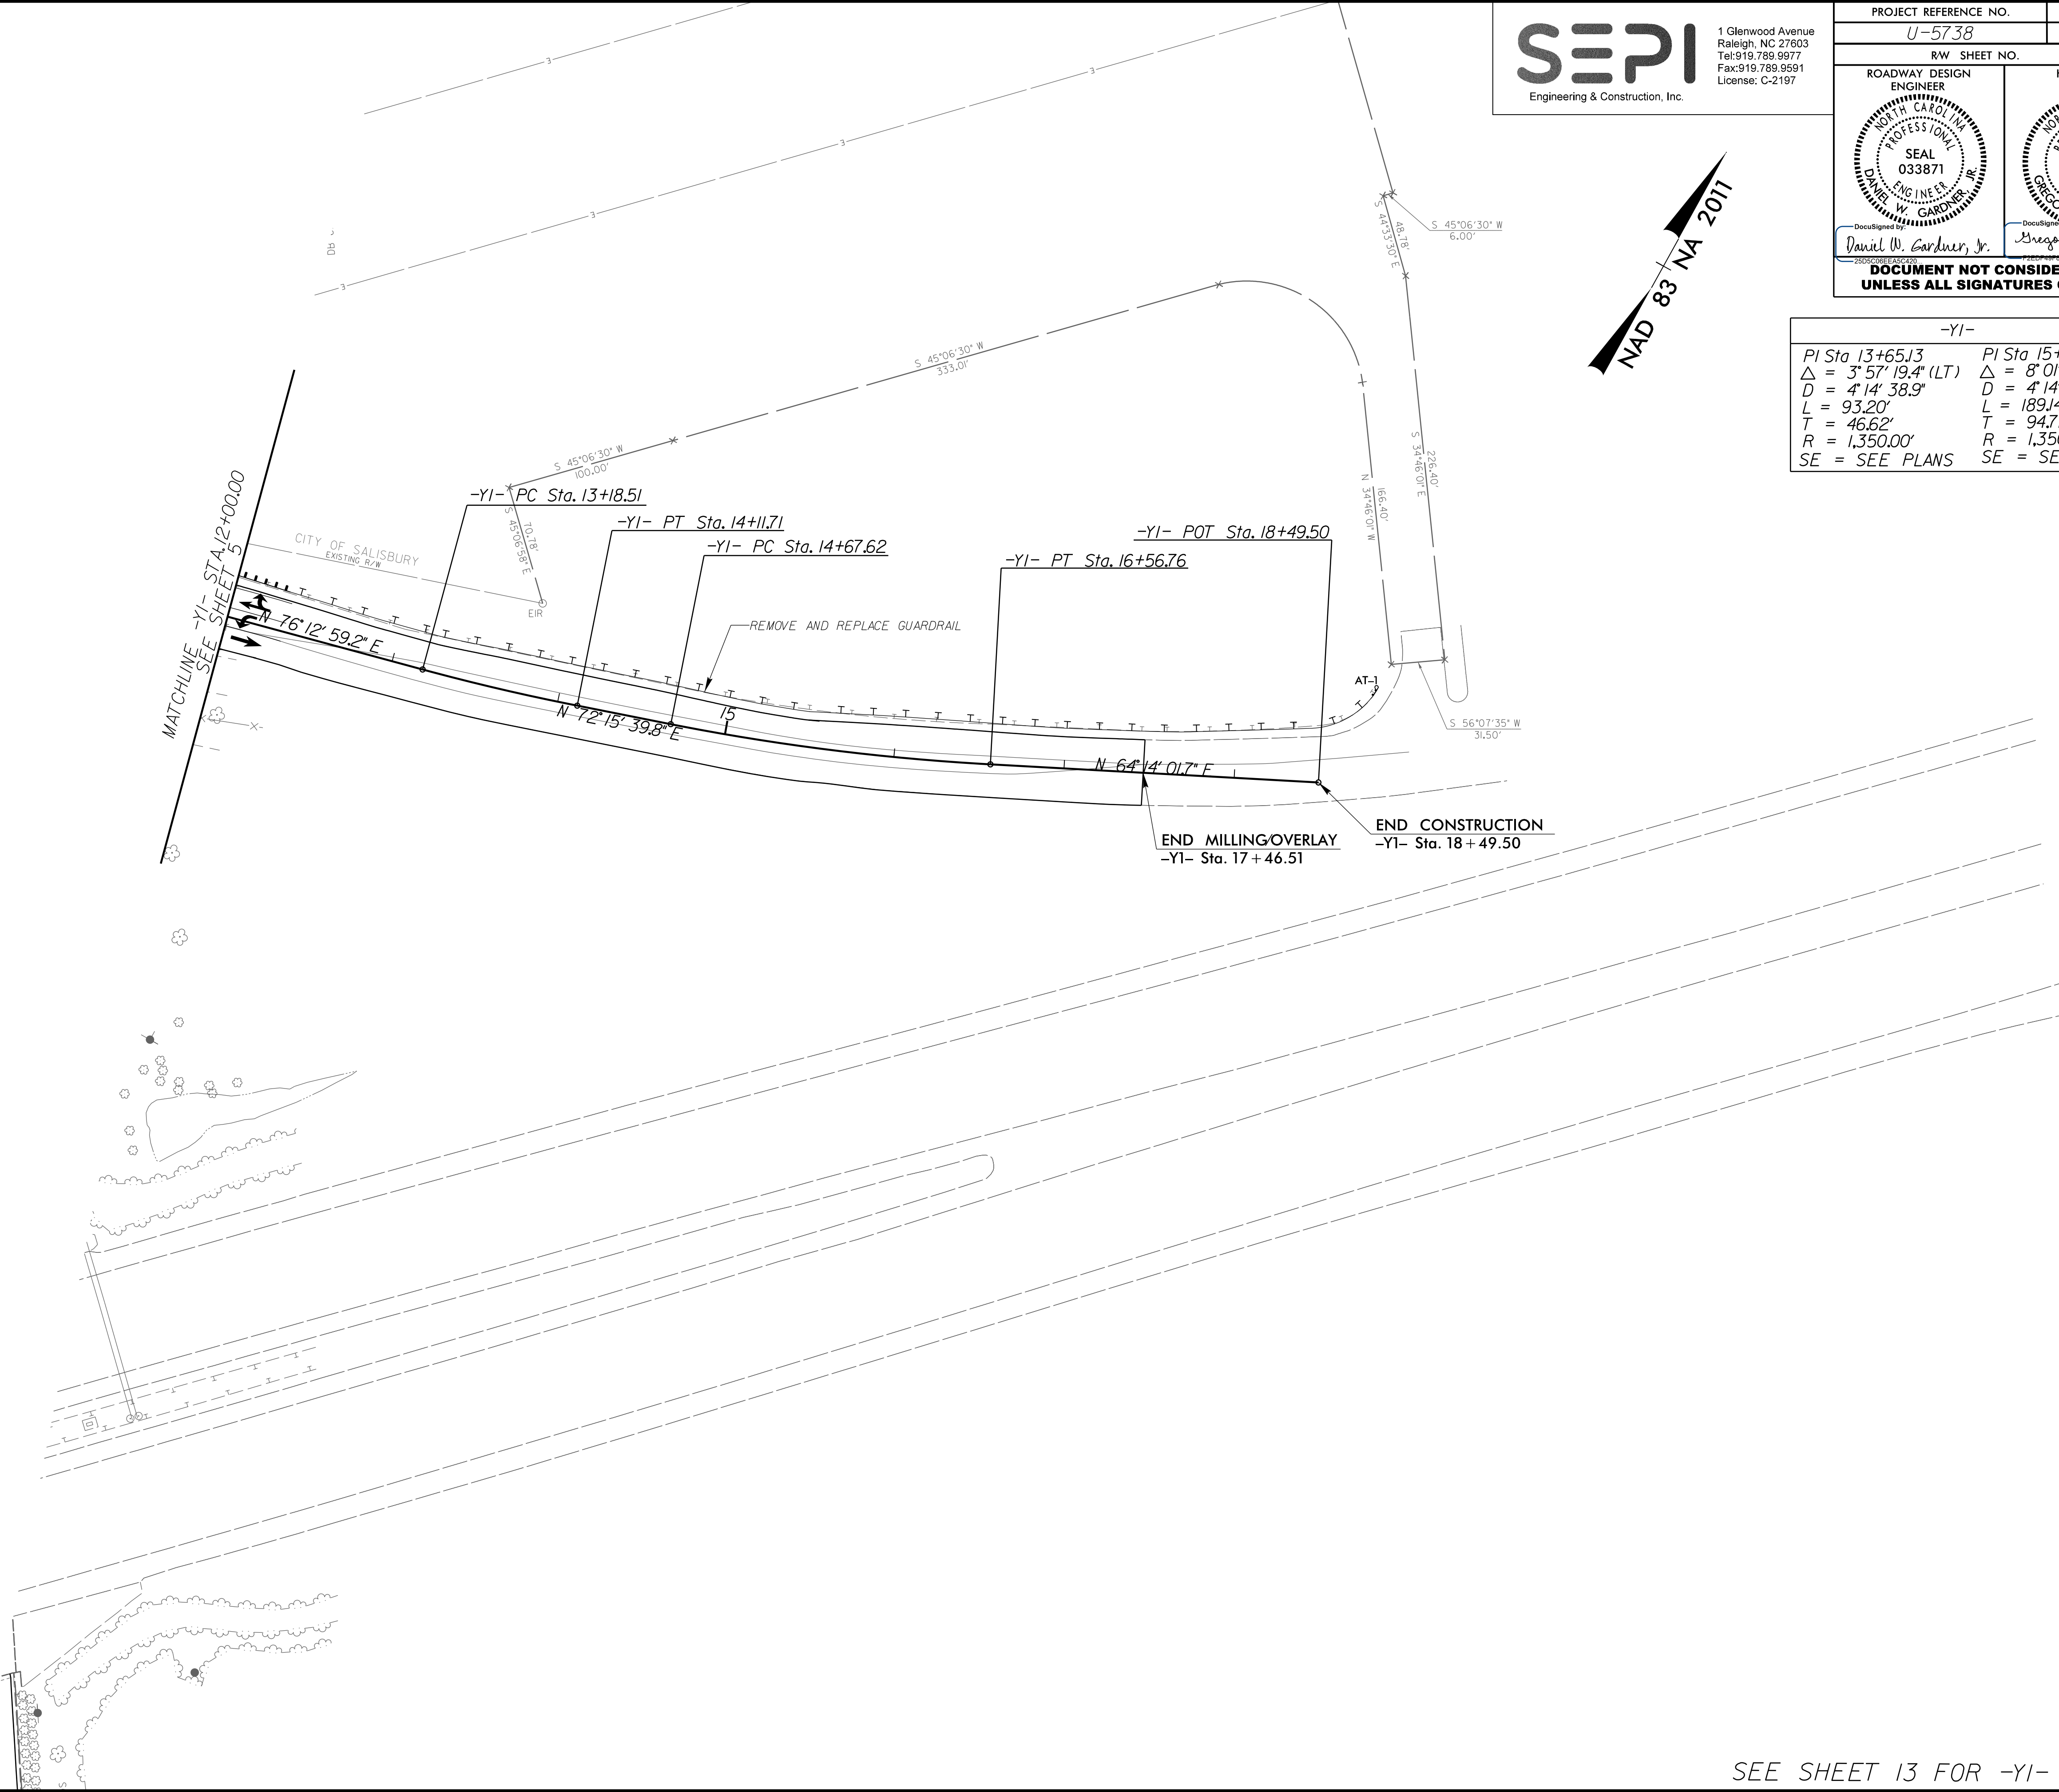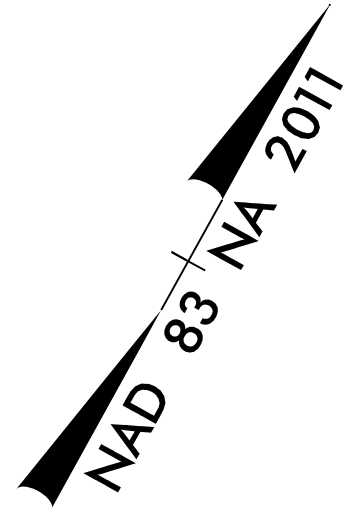

-YI-	
PI Sta 13+65.13	PI Sta 15+62.34
$\Delta = 3' 57' 19.4''$ (LT)	$\Delta = 8' 0' 38.2''$ (LT)
D = 4' 14' 38.9"	D = 4' 14' 38.9"
L = 93.20'	L = 189.14'
T = 46.62'	T = 94.72'
R = 1,350.00'	R = 1,350.00'
SE = SEE PLANS	SE = SEE PLANS

SEE SHEET 13 FOR -YI- PROFILE