

5/28/99

-Y1-

PROJECT REFERENCE NO. U-5738	SHEET NO. 13
ROADWAY DESIGN ENGINEER SEAL 033871 DANIEL W. GARDNER, JR.	HYDRAULICS ENGINEER SEAL 039122 GREGORY W. BRIDGMAN

DOCUMENT NOT CONSIDERED FINAL
UNLESS ALL SIGNATURES COMPLETED

SEPI
ENGINEERING & CONSTRUCTION


1 Glenwood Avenue
Raleigh, NC 27603
Tel: 919.789.9977
Fax: 919.789.9591
License: C-2197



SEE SHEETS 5 AND 9 FOR PLAN VIEW

-Y2-

-Y3-

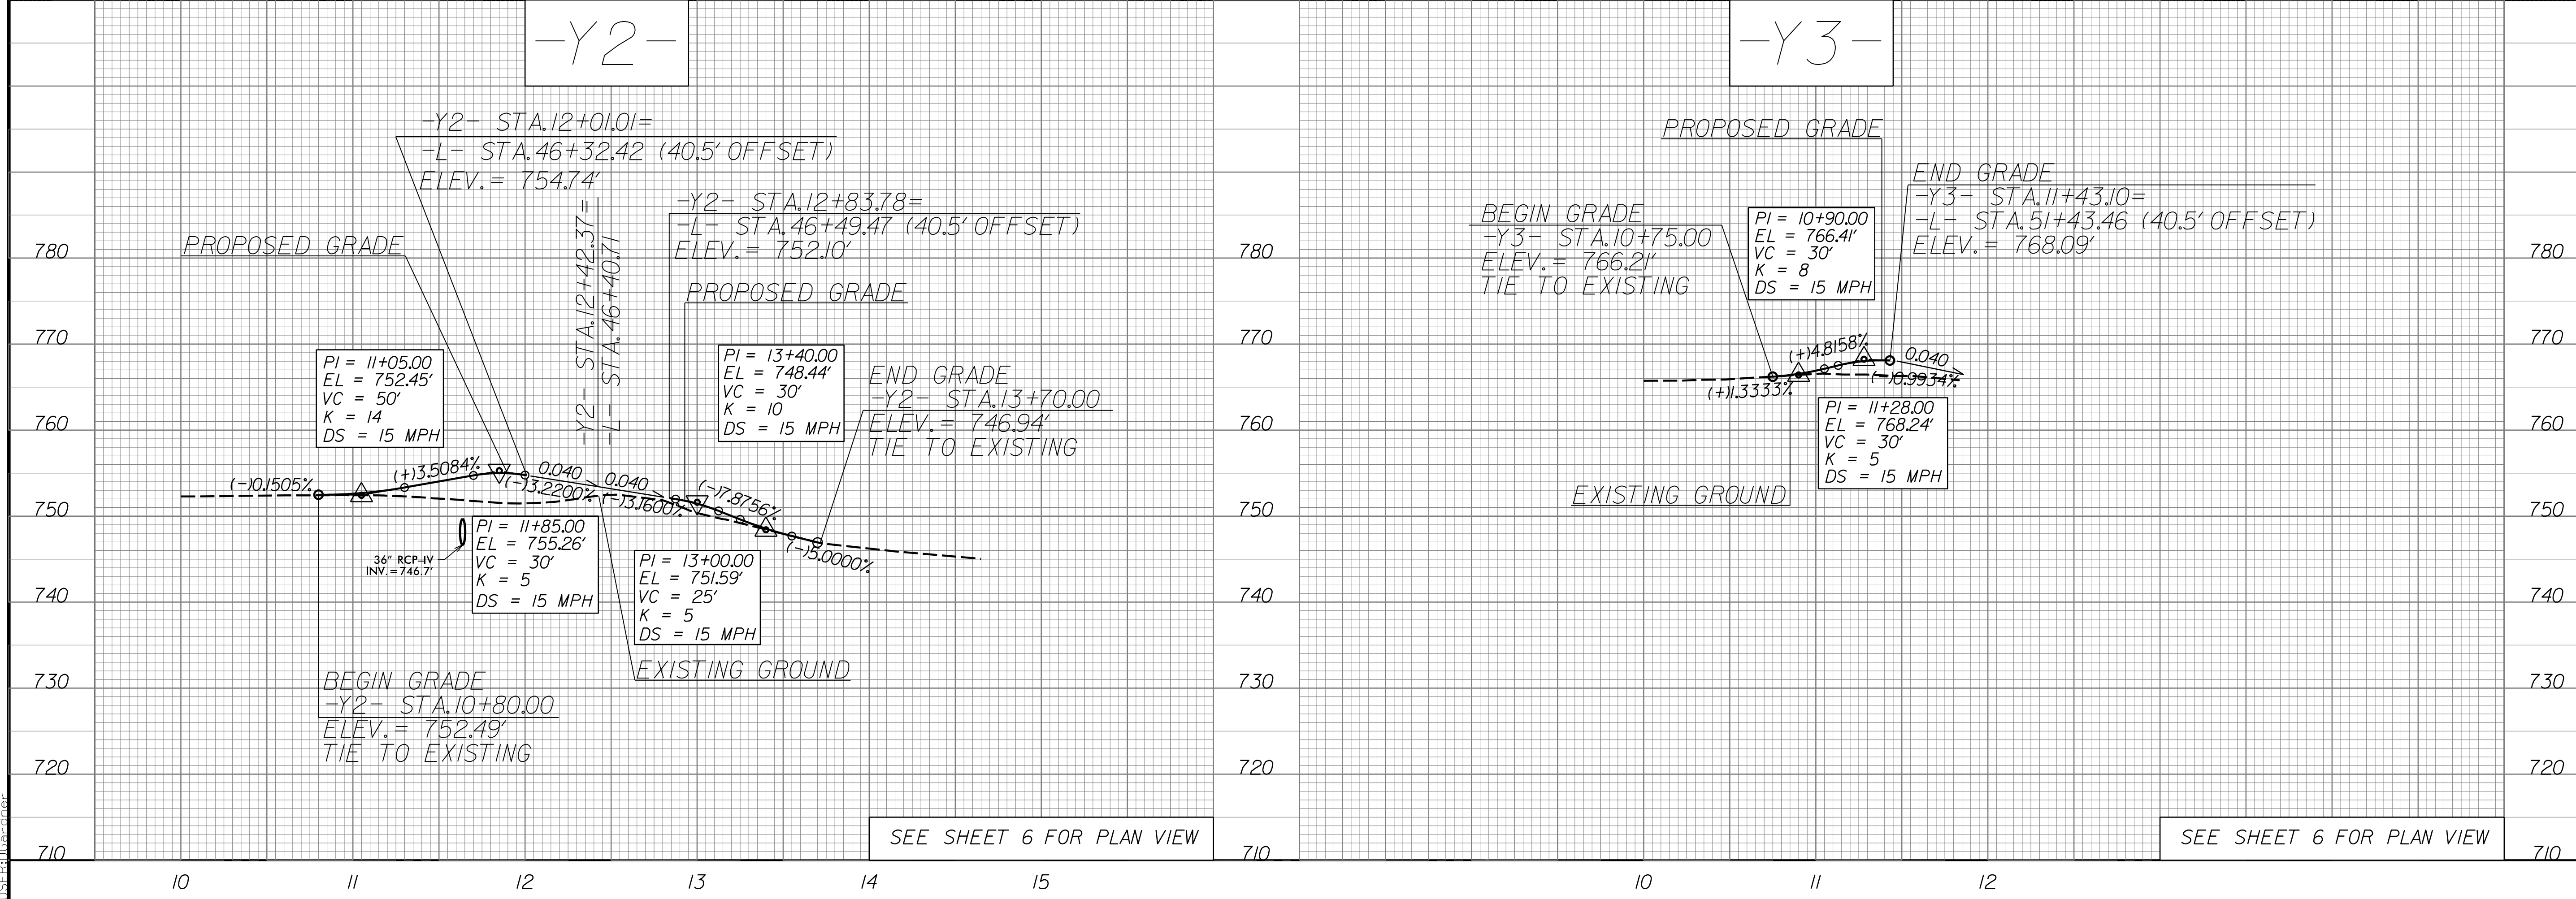

SEE SHEET 6 FOR PLAN VIEW

SEE SHEET 6 FOR PLAN VIEW

11/19/2021 11:57:38 AM U5738_Rd13.plt 13.dgn