


T.I.P. PROJECT : U-5738

**STATE OF NORTH CAROLINA
DEPARTMENT OF TRANSPORTATION**

**SIGNING PLAN
ROWAN COUNTY**

**LOCATION: SR 2528 (JULIAN ROAD) FROM
SR 2667 (SUMMIT PARK DRIVE) TO
US 601 (JAKE ALEXANDER BOULEVARD)
IN SALISBURY**

TIP NO. U-5738	SHEET NO. SIGN-1
APPROVED: _____	
DATE: _____	
SEAL	
	
DOCUMENT NOT CONSIDERED FINAL UNLESS ALL SIGNATURES COMPLETED	

ROADWAY STANDARD DRAWING

THE FOLLOWING ROADWAY STANDARDS AS APPEAR IN "ROADWAY STANDARD DRAWINGS" - PROJECT SERVICES UNIT - N.C. DEPARTMENT OF TRANSPORTATION - RALEIGH, N.C., DATED JANUARY 2018 ARE APPLICABLE TO THIS PROJECT AND BY REFERENCE HEREBY ARE CONSIDERED A PART OF THESE PLANS:

STD. NO.	TITLE
901.50	ARROWS AND SHIELDS
904.10	ORIENTATION OF GROUND MOUNTED SIGNS
904.50	MOUNTING OF TYPE 'D', 'E' AND 'F' SIGNS ON 'U' CHANNEL POSTS
910.30	SIGNING UNSIGNALIZED SUPERSTREET
1264.01	OBJECT MARKERS TYPES
1264.02	OBJECT MARKER INSTALLATION

PROJECT NOTES

- DISPOSAL OF SIGN SYSTEM, U-CHANNEL

GENERAL NOTES

- . SIGNS FURNISHED BY CONTRACTOR
- . CONFIRM IN WRITING AT LEAST 4 MONTHS IN ADVANCE, THE ACTUAL DATE THE DEPARTMENT FURNISHED SIGNS WILL BE REQUIRED.
- . ALL TYPE 'D' SIGNS SHALL BE MOUNTED ON TWO U-CHANNEL POSTS UNLESS OTHERWISE INDICATED ON THE PLANS.
- . IF REMOVAL OR RELOCATION OF SIGNS ON PRIVATE STREET (NON-STATE MAINTAINED) IS REQUIRED DUE TO CONSTRUCTION, THE CONTRACTOR SHALL INFORM THE ENGINEER. THE WORK WILL BE COMPLETED BY OTHERS.
- . WHEN NOT STATIONED OR DIMENSIONED ON PLANS, ALL 'E' AND 'F' SIGNS SHALL BE FIELD LOCATED BY THE ENGINEER.
- . ALL EXISTING SIGNS ON "U" CHANNEL POST WITHIN THE PROJECT LIMITS SHALL BE REMOVED AND DISPOSED OF UNLESS OTHERWISE NOTED ON PLANS.
- . WHEN EXISTING SIGNS ARE REMOVED AND INSTALLED ON NEW SUPPORTS, THE RE-ERECTION SHALL IMMEDIATELY FOLLOW THE REMOVAL.
- . THE BACKGROUND FOR TYPE E & F SIGNS SHALL BE GRADE C REFLECTIVE SHEETING.
- . DO NOT BEGIN FABRICATION FOR TYPES A & B SIGNS MOUNTED ON OVERHEAD STRUCTURES OR STEEL SUPPORTS UNTIL "S" DIMENSIONS HAVE BEEN FIELD VERIFIED.
- . SEE ROADWAY PLANS FOR GUARD/GUIDE RAIL DETAILS.

SUMMARY OF QUANTITIES


ITEM NO.	ITEM DESCRIPTION	QUANTITY	UNIT
DESC. NO.	SECT. NO.		
4025000000-E	901	CONTRACTOR FURNISHED, TYPE D SIGN	105 SF
4025000000-E	901	CONTRACTOR FURNISHED, TYPE E SIGN	345 SF
4025000000-E	901	CONTRACTOR FURNISHED, TYPE F SIGN	230 SF
4072000000-E	903	SUPPORTS, 3 LB STEEL U-CHANNEL	1275 LF
4096000000-N	904	SIGN ERECTION, TYPE D	5 EA
4102000000-N	904	SIGN ERECTION, TYPE E	67 EA
4108000000-N	904	SIGN ERECTION, TYPE F	10 EA
4155000000-N	907	DISPOSAL OF SIGN SYSTEM, U-CHANNEL	34 EA

INDEX

SHEET NO.	DESCRIPTION
SIGN-1	TITLE SHEET
SIGN-2	SIGN DESIGNS
SIGN-2A	SIGN DETAIL
SIGN-3	TYPE "E" SIGNS
SIGN-3A	TYPE "F" SIGNS
SIGN-4-10	PROPOSED SIGNING
SIGN-11-17	EXISTING SIGNING

CONTACTS: N.C.D.O.T. SIGNING AND DELINEATION UNIT

<u>Kelvin L. Jordan</u>	SIGNING & DELINEATION REGIONAL ENGINEER
<u>Jonrobert N. Navarrete</u>	SIGNING & DELINEATION PROJECT DESIGN ENGINEER

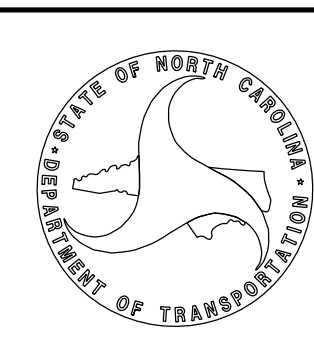

**PLAN PREPARED BY:
SEPI, INC.**

<u>Steve Miller, PE</u>	PROJECT MANAGER
<u>John Bauman, PE</u>	DESIGN ENGINEER




1 Glenwood Avenue
Raleigh, NC 27603
Tel: 919.789.9977
Fax: 919.789.9591
License: C-2197

APPROVED: _____

DATE: _____

SEAL

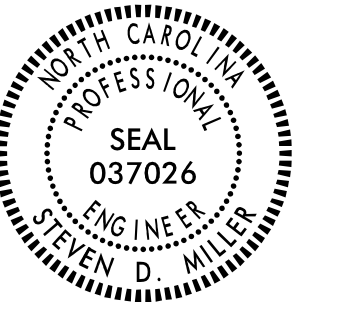

**DOCUMENT NOT CONSIDERED FINAL
UNLESS ALL SIGNATURES COMPLETED**

SIGN NUMBER: 301, 305 BACKG COLOR: Green COPY COLOR: White DESIGN BY: JBK CHECKED BY: TJN DATE: Jun 20, 2017
 TYPE: D PROJECT ID: U-5738 LOCATION: ROWAN COUNTY DIVISION: 09

QUANTITY: 2 SIGN WIDTH: 7'-6" HEIGHT: 3'-6" TOTAL AREA: 26.3 Sq.Ft.

SYMBOL	X	Y	WID	HT
AR_Type D	8	25.2	8	12
AR_Type D	8	6.8	8	12

BORDER TYPE: FLUSH RECESS: 0" WIDTH: 1" RADII: 3"

NO. Z BARS: MAT'L: 0.125" (3.2 mm) ALUMINUM LENGTH:

1. Legend and border(except those that are colored black) shall be direct applied Grade C sheeting.
 2. Background shall be Grade C reflective sheeting.

R = 3" TH= 1"

Spacing Factor is 1 unless specified otherwise

LETTER POSITIONS

Letter spacings are to start of next letter											Series/Size
	C	h	a	r	l	o	t	t	e		Text Length
24	7.8	6.4	6.8	4.5	3.2	5.7	3.4	4	4.7	19.3	D 2000
	L	e	x	i	n	g	t	o	n		D 2000
31.4	6	5.2	7.4	3.7	6.5	6.1	4	6.8	4.7	8	50.6

FILENAME: U-5738_PROP A B D SIGNS NORTH CAROLINA D.O.T. SIGN DETAIL

SIGN NUMBER: 302 BACKG COLOR: Green COPY COLOR: White DESIGN BY: JBK CHECKED BY: TJN DATE: Jun 20, 2017
 TYPE: D PROJECT ID: U-5738 LOCATION: ROWAN COUNTY DIVISION: 09

QUANTITY: 1 SIGN WIDTH: 7'-0" HEIGHT: 2'-0" TOTAL AREA: 14.0 Sq.Ft.

SYMBOL	X	Y	WID	HT
AR_Type D	8	8	8	12

BORDER TYPE: FLUSH RECESS: 0" WIDTH: 1" RADII: 3"

NO. Z BARS: MAT'L: 0.125" (3.2 mm) ALUMINUM LENGTH:

1. Legend and border(except those that are colored black) shall be direct applied Grade C sheeting.
 2. Background shall be Grade C reflective sheeting.

R = 3" TH= 1"

Spacing Factor is 1 unless specified otherwise

LETTER POSITIONS

Letter spacings are to start of next letter											Series/Size
	C	h	a	r	l	o	t	t	e		Text Length
29.3	7.8	6.4	6.8	4.5	3.2	5.7	3.4	4	4.7	8	D 2000
	L	e	x	i	n	g	t	o	n		D 2000

FILENAME: U-5738_PROP A B D SIGNS NORTH CAROLINA D.O.T. SIGN DETAIL

SIGN NUMBER: 303 BACKG COLOR: Green COPY COLOR: White DESIGN BY: JBK CHECKED BY: TJN DATE: Jun 20, 2017
 TYPE: D PROJECT ID: U-5738 LOCATION: ROWAN COUNTY DIVISION: 09

QUANTITY: 1 SIGN WIDTH: 7'-6" HEIGHT: 2'-0" TOTAL AREA: 15.0 Sq.Ft.

SYMBOL	X	Y	WID	HT
AR_Type D	70	8	8	12

BORDER TYPE: FLUSH RECESS: 0" WIDTH: 1" RADII: 3"

NO. Z BARS: MAT'L: 0.125" (3.2 mm) ALUMINUM LENGTH:

1. Legend and border(except those that are colored black) shall be direct applied Grade C sheeting.
 2. Background shall be Grade C reflective sheeting.

R = 3" TH= 1"

Spacing Factor is 1 unless specified otherwise

LETTER POSITIONS

Letter spacings are to start of next letter											Series/Size
	L	e	x	i	n	g	t	o	n		Text Length
8	6.4	5.3	7.8	4.4	7.1	6.5	4.3	7.4	4.7	28	D 2000
	C <td>h <td>a <td>r <td>l <td>o <td>t <td>t <td>e</td> <td></td> <td>D 2000</td> </td></td></td></td></td></td></td>	h <td>a <td>r <td>l <td>o <td>t <td>t <td>e</td> <td></td> <td>D 2000</td> </td></td></td></td></td></td>	a <td>r <td>l <td>o <td>t <td>t <td>e</td> <td></td> <td>D 2000</td> </td></td></td></td></td>	r <td>l <td>o <td>t <td>t <td>e</td> <td></td> <td>D 2000</td> </td></td></td></td>	l <td>o <td>t <td>t <td>e</td> <td></td> <td>D 2000</td> </td></td></td>	o <td>t <td>t <td>e</td> <td></td> <td>D 2000</td> </td></td>	t <td>t <td>e</td> <td></td> <td>D 2000</td> </td>	t <td>e</td> <td></td> <td>D 2000</td>	e		D 2000

FILENAME: U-5738_PROP A B D SIGNS NORTH CAROLINA D.O.T. SIGN DETAIL

SIGN NUMBER: 304 BACKG COLOR: Green COPY COLOR: White DESIGN BY: JBK CHECKED BY: TJN DATE: Jun 20, 2017
 TYPE: D PROJECT ID: U-5738 LOCATION: ROWAN COUNTY DIVISION: 09

QUANTITY: 1 SIGN WIDTH: 7'-0" HEIGHT: 3'-6" TOTAL AREA: 24.5 Sq.Ft.

SYMBOL	X	Y	WID	HT
AR_Type D	8	25.2	8	12
AR_Type D	64	6.9	8	12

BORDER TYPE: FLUSH RECESS: 0" WIDTH: 1" RADII: 3"

NO. Z BARS: MAT'L: 0.125" (3.2 mm) ALUMINUM LENGTH:

1. Legend and border(except those that are colored black) shall be direct applied Grade C sheeting.
 2. Background shall be Grade C reflective sheeting.

R = 3" TH= 1"


Spacing Factor is 1 unless specified otherwise

LETTER POSITIONS

Letter spacings are to start of next letter											Series/Size
	L	e	x	i	n	g	t	o	n		Text Length
24	6	5.2	7.4	3.7	6.5	6.1	4	6.8	4.7	9.4	D 2000
	C <td>h <td>a <td>r <td>l <td>o <td>t <td>t <td>e</td> <td></td> <td>D 2000</td> </td></td></td></td></td></td></td>	h <td>a <td>r <td>l <td>o <td>t <td>t <td>e</td> <td></td> <td>D 2000</td> </td></td></td></td></td></td>	a <td>r <td>l <td>o <td>t <td>t <td>e</td> <td></td> <td>D 2000</td> </td></td></td></td></td>	r <td>l <td>o <td>t <td>t <td>e</td> <td></td> <td>D 2000</td> </td></td></td></td>	l <td>o <td>t <td>t <td>e</td> <td></td> <td>D 2000</td> </td></td></td>	o <td>t <td>t <td>e</td> <td></td> <td>D 2000</td> </td></td>	t <td>t <td>e</td> <td></td> <td>D 2000</td> </td>	t <td>e</td> <td></td> <td>D 2000</td>	e		D 2000
8	7.8	6.4	6.8	4.5	3.2	5.7	3.4	4	4.7	29.3	46.7

FILENAME: U-5738_PROP A B D SIGNS NORTH CAROLINA D.O.T. SIGN DETAIL

APPROVED: _____
 DATE: _____

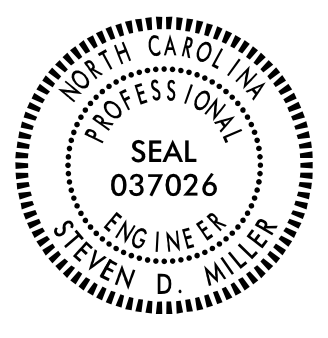

DOCUMENT NOT CONSIDERED FINAL
 UNLESS ALL SIGNATURES COMPLETED



N. C. DEPARTMENT OF TRANSPORTATION
 DIVISION OF HIGHWAYS
 TRAFFIC ENGINEERING BRANCH
 SIGNING DEPARTMENT

SIGN NUMBER: SP03273
 TYPE: E
 QUANTITY: 1
 SIGN WIDTH: 4'-0"
 HEIGHT: 4'-6"
 TOTAL AREA: 18.0 Sq.Ft.
 BORDER TYPE: RECESS
 RECESS: 1.25"
 WIDTH: 1.25"
 RADII: 3"
 NO. Z BARS:
 LENGTH:

BACKG COLOR: Yellow
 COPY COLOR: Black

SYMBOL	X	Y	WID	HT
FF	5.5	20.8	37	29.3

MAT'L: 0.125" (3.2 mm) ALUMINUM

- USE NOTES: 2 & 4
- Legend and border shall be direct applied Type III reflective sheeting.
 - Legend, symbols, and border shall be direct applied black non-reflective sheeting.
 - Shields shall be Type III reflective sheeting on 0.032" (0.8mm) aluminum and demountable.
 - Background shall be Type IX fluorescent yellow reflective sheeting.
 - Background shall be Type I reflective sheeting.
 - Center arrow(s) vertically on sign.
 - Bottom panel shall be yellow Type III sheeting. Legend shall be direct applied black non-reflective sheeting. Yellow panels:


DESIGN BY: CSB
 CHECKED BY: S B KUNZ
 PROJECT ID: SP03273
 DATE: Nov 03, 2003

LETTER POSITIONS

Letter spacings are to start of next letter

Series/Size	Text Length
5	38
8.5	31.1

Spacing Factor is .75.

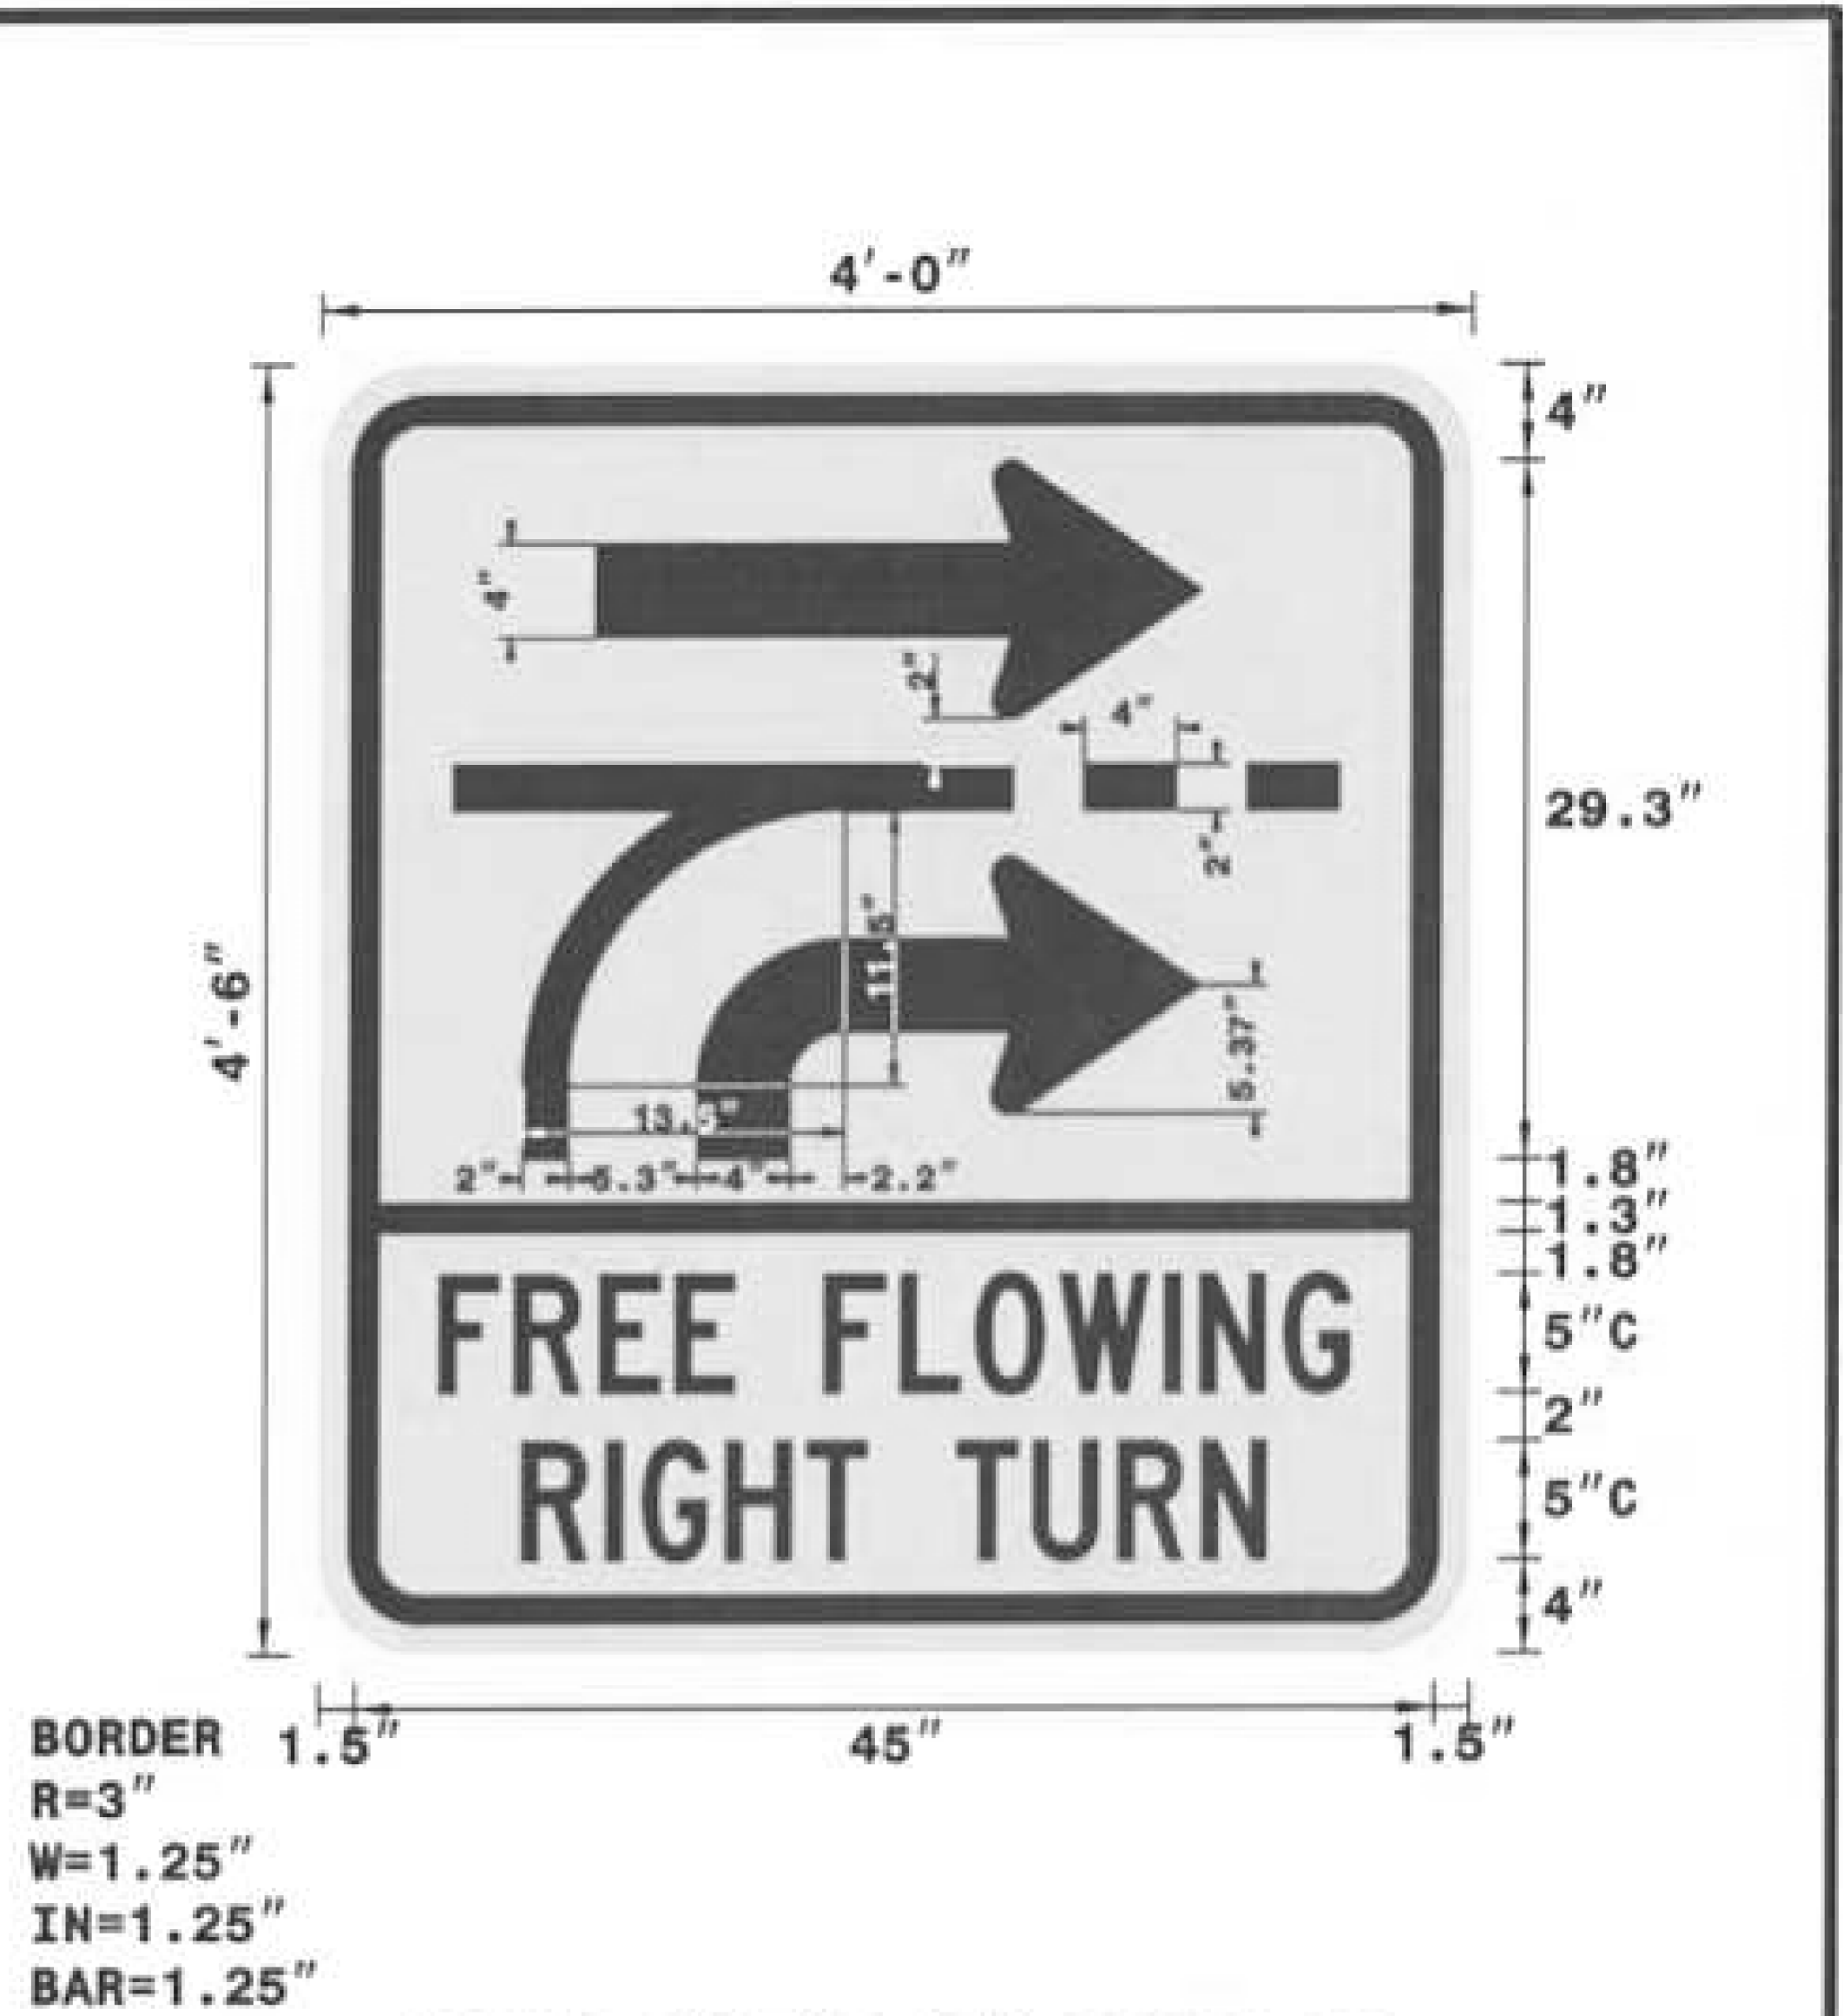

MOUNT ON TWO "U" POSTS OR
 TWO 4" X 4" WOOD POSTS

Series/Size	Text Length
5	38
8.5	31.1


Spacings are to start of next letter

Series/Size	Text Length
5	38
8.5	31.1


Spacing Factor is .75.

FILENAME: FREE NORTH CAROLINA D.O.T. SIGN DETAIL

12/7/2003 10:58:10 AM U:\5738\SIGN-2A.dgn

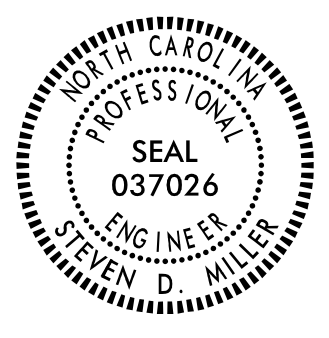TIP NO. U-5738	SHEET NO. SIGN-3
APPROVED: _____	
DATE: _____	
SEAL 	
DOCUMENT NOT CONSIDERED FINAL UNLESS ALL SIGNATURES COMPLETED	


401 QUANTITY REQ'D 3

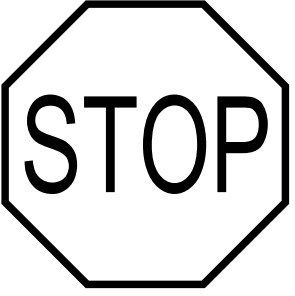

R1-1
36" X 36"

ONE "U" POSTS PER SIGN


406 QUANTITY REQ'D 2



R3-7R
36" X 36"

ONE "U" POST PER SIGN


410 QUANTITY REQ'D 8

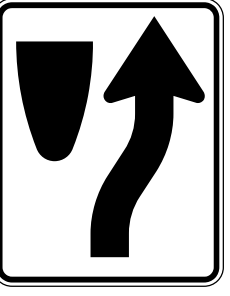

R4-7
24" X 30"

ONE "U" POST PER SIGN


415 QUANTITY REQ'D 1

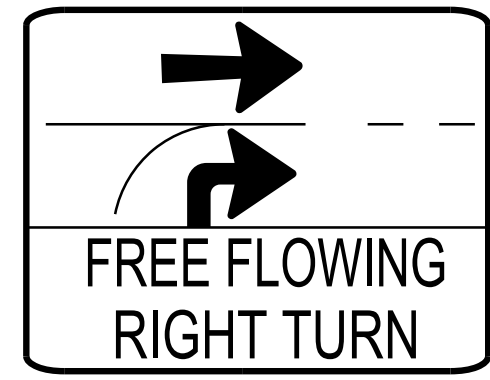

SP-03273
48" X 54"

TWO "U" POSTS PER SIGN
SEE SIGN-2A FOR SIGN DETAIL


416 QUANTITY REQ'D 1

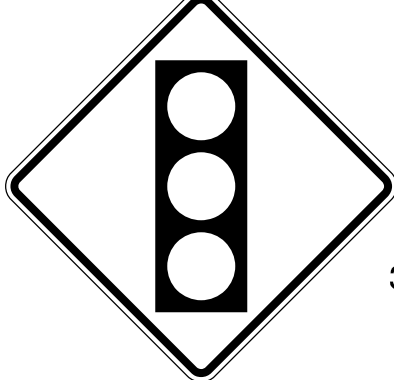

W3-3
36" X 36"

ONE "U" POST PER SIGN


420 QUANTITY REQ'D 4



W16-7P
24" X 12"

MOUNTED BELOW SIGN 419


402 QUANTITY REQ'D 1

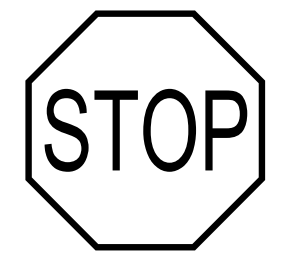

R1-1
30" X 30"

ONE "U" POSTS PER SIGN


407 QUANTITY REQ'D 10



R3-17
24" X 18"

ONE "U" POST PER SIGN

411 QUANTITY REQ'D 8

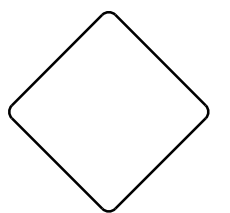

OM1-3
18" X 18"

ALL MOUNTED BELOW SIGN 406

412 QUANTITY REQ'D 4


418 QUANTITY REQ'D 2



W12-1
36" X 36"

ONE "U" POST PER SIGN


421 QUANTITY REQ'D 1



R10-22
12" X 18"

ONE "U" POST PER SIGN


403 QUANTITY REQ'D 1



R1-2
36" X 36"

ONE "U" POST PER SIGN


408 QUANTITY REQ'D 2



R3-17bP
24" X 8"

ALL MOUNTED BELOW SIGN 408


412 QUANTITY REQ'D 4



R5-1
36" X 36"

ONE "U" POST PER SIGN


419 QUANTITY REQ'D 4



W11-2
36" X 36"

ONE "U" POST PER SIGN


422 QUANTITY REQ'D 2



R6-1L
36" X 12"

ONE "U" POST PER SIGN


423 QUANTITY REQ'D 3

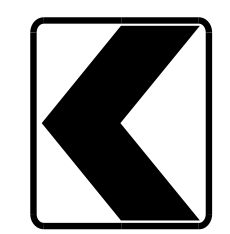

W1-8
18" X 24"

ONE "U" POST PER SIGN


404 QUANTITY REQ'D 1



R2-1 (45)
24" X 30"

ONE "U" POST PER SIGN


409 QUANTITY REQ'D 2



R4-4
36" X 30"

ONE "U" POSTS PER SIGN


413 QUANTITY REQ'D 2

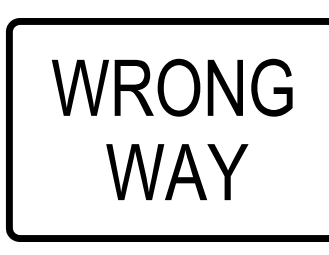

R5-1a
42" X 30"

TWO "U" POST PER SIGN

414 QUANTITY REQ'D 3




R6-1R
36" X 12"

ALL MOUNTED ABOVE SIGN 401

415 QUANTITY REQ'D 1

416 QUANTITY REQ'D 1

405 QUANTITY REQ'D 2



R2-1 (55)
30" X 36"

ONE "U" POST PER SIGN

406 QUANTITY REQ'D 2

407 QUANTITY REQ'D 10

408 QUANTITY REQ'D 2

409 QUANTITY REQ'D 2

410 QUANTITY REQ'D 8


411 QUANTITY REQ'D 8

SEPI
1 Glenwood Avenue
Raleigh, NC 27603
Tel: 919.789.9977
Fax: 919.789.9591
License: C-2197

TYPE "E" SIGNS


12/7/2021 12:57:26pm U-5738_SIGN-3.dgn

501 506

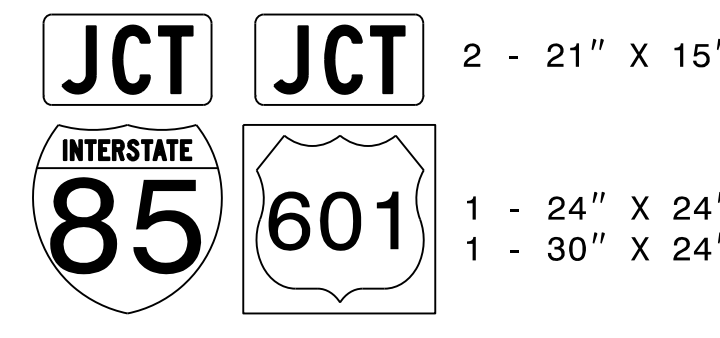


TWO "U" POST PER SIGN

504

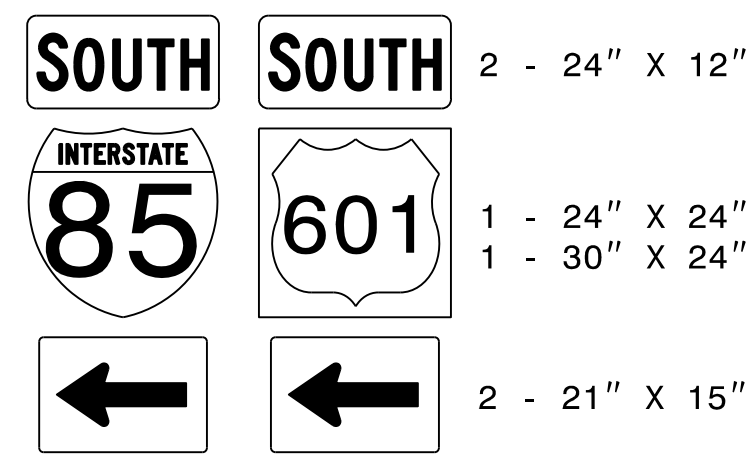


TWO "U" POST PER SIGN

502 507

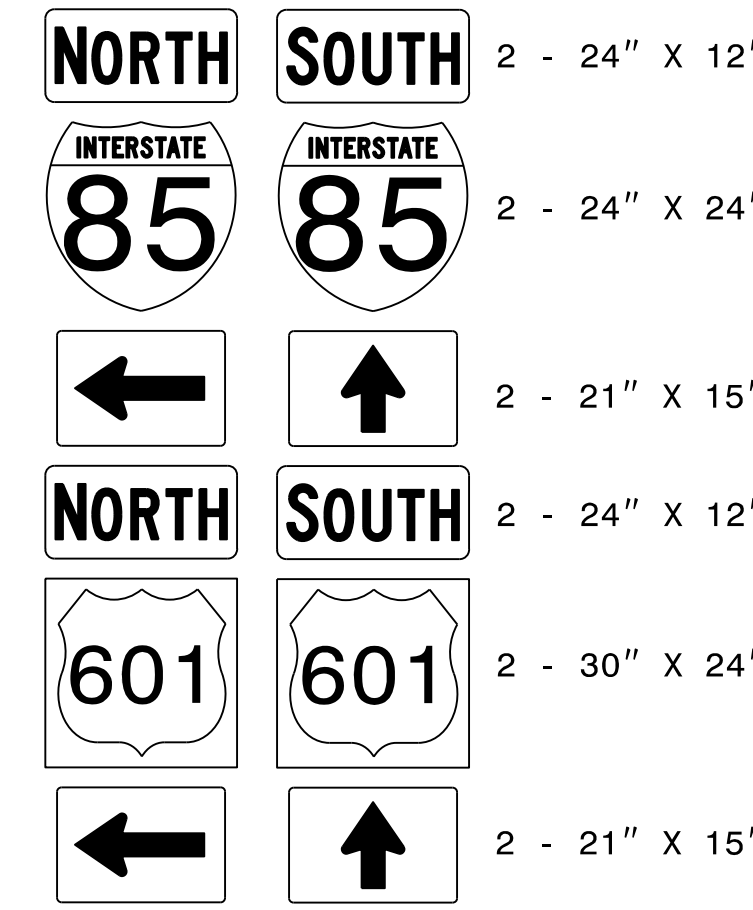


TWO "U" POST PER SIGN

505

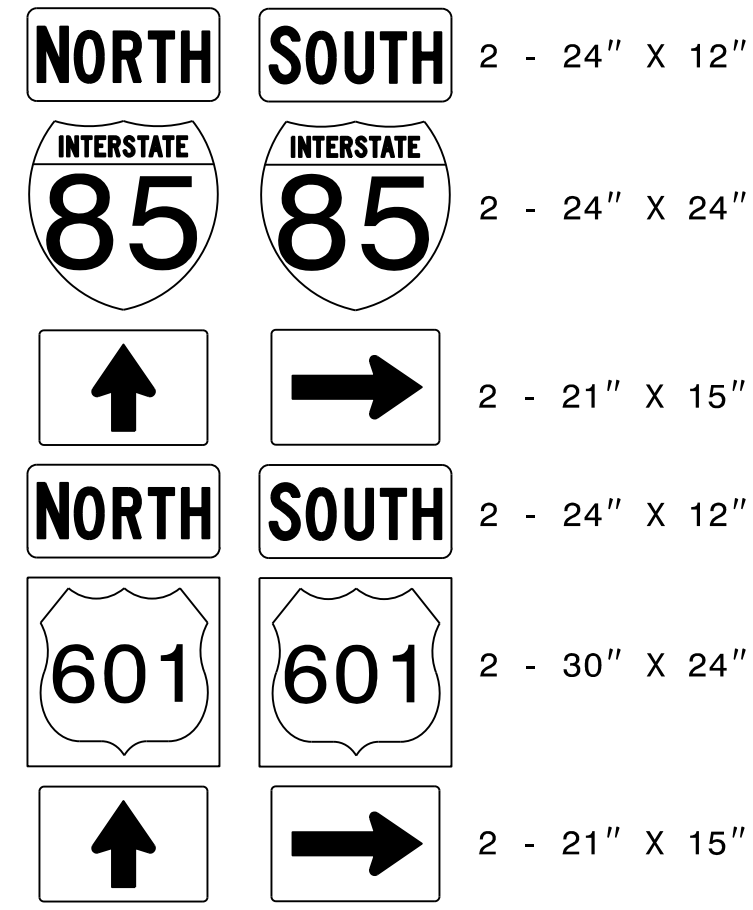


TWO "U" POST PER SIGN


503

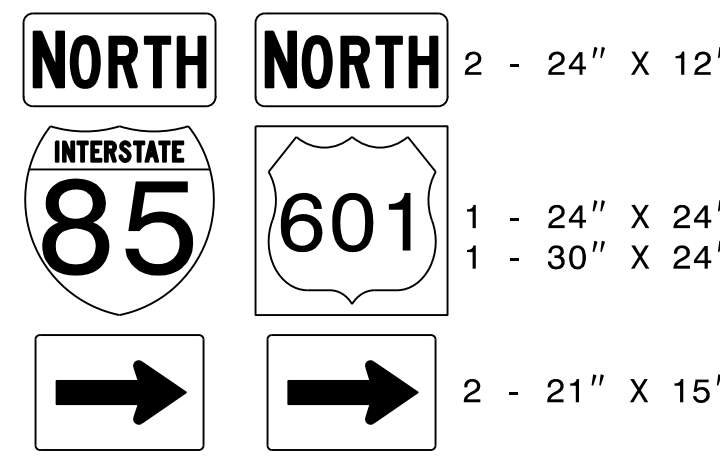

TWO "U" POST PER SIGN

12/7/2021 12:55:26pm U-5738_SIGN-3A.dgn

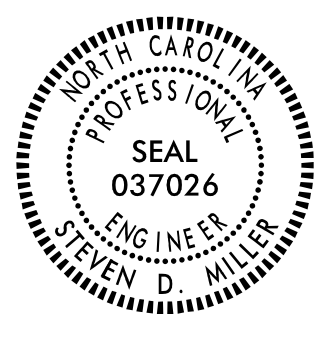TIP NO. U-5738	SHEET NO. SIGN-4
APPROVED: _____	
DATE: _____	
SEAL	
	
DOCUMENT NOT CONSIDERED FINAL UNLESS ALL SIGNATURES COMPLETED	

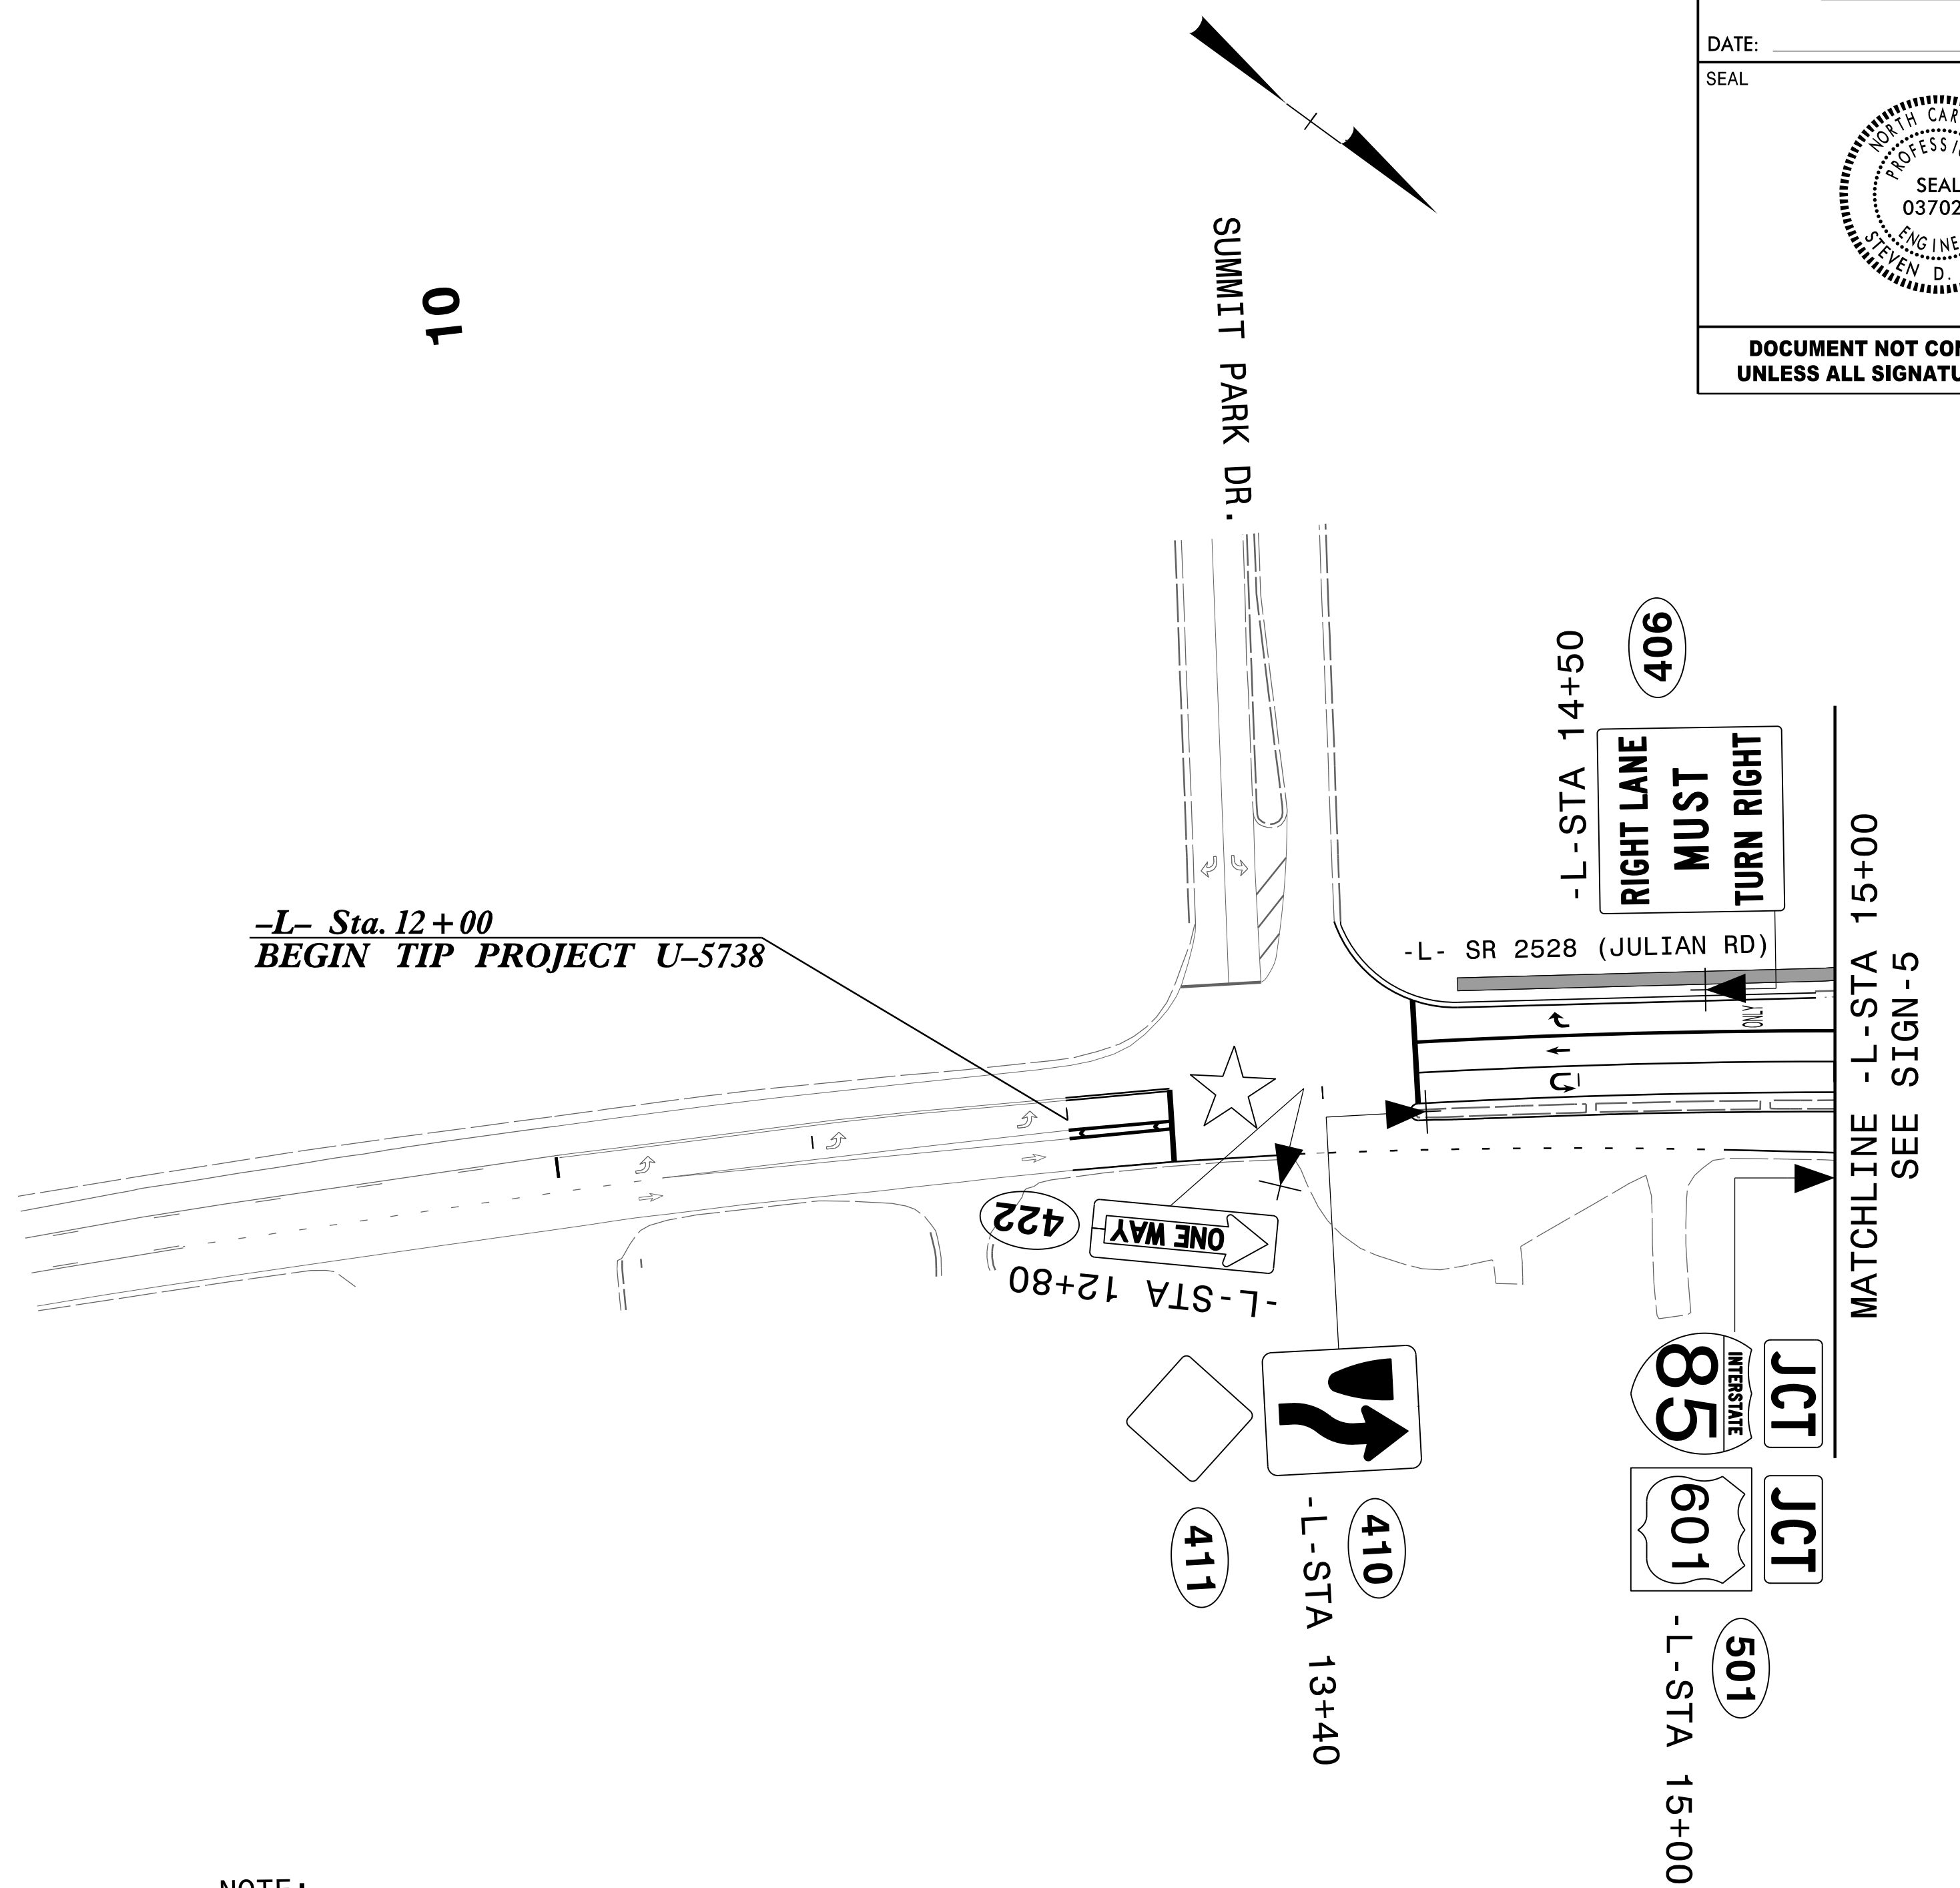


NOTE:
ALL EXISTING NCDOT SIGNS WITHIN THE PROJECT LIMITS SHALL BE REMOVED AND DISPOSED OF UNLESS OTHERWISE NOTED ON PLANS.

 SIGNALIZED INTERSECTION

12/7/2021 12:55:00 PM U-5738_SIGN-4.dgn

SEPI
1 Glenwood Avenue
Raleigh, NC 27603
Tel: 919.789.9977
Fax: 919.789.9591
License: C-2197

PROPOSED SIGNING

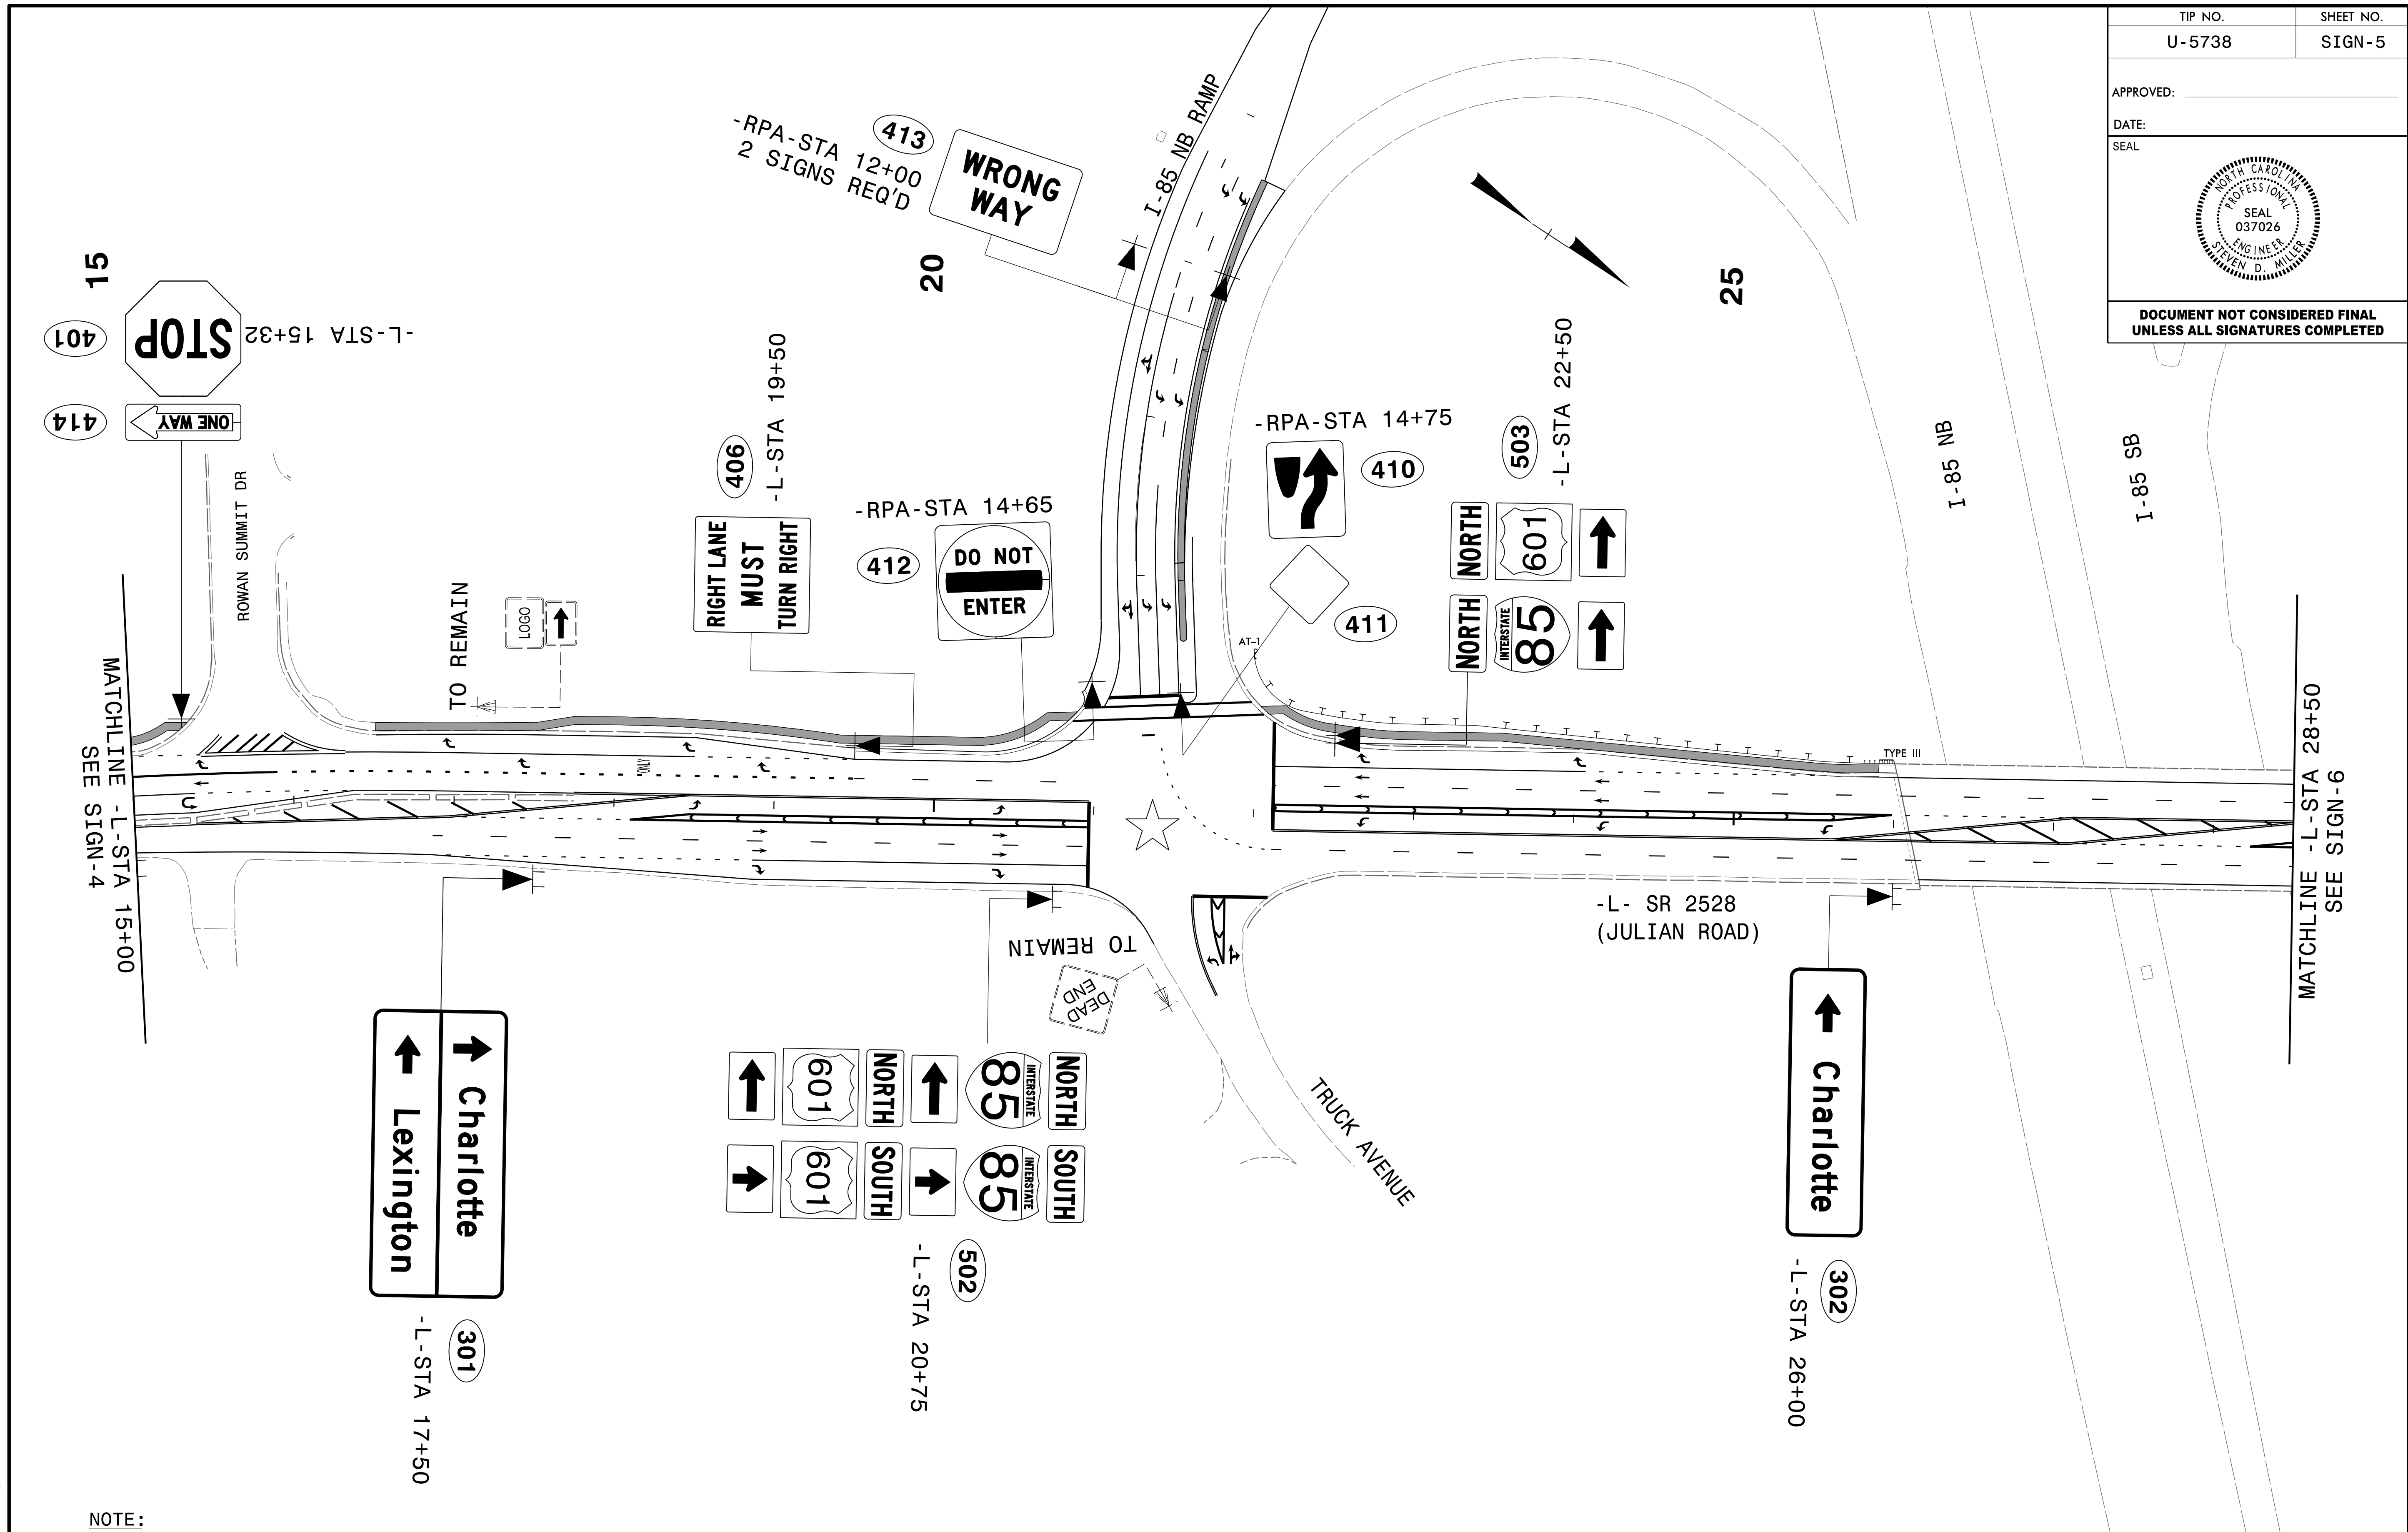

NOTE:
ALL EXISTING NCDOT SIGNS WITHIN THE PROJECT LIMITS SHALL BE REMOVED AND DISPOSED OF UNLESS OTHERWISE NOTED ON PLANS.


SIGNALIZED INTERSECTION

SEPI
1 Glenwood Avenue
Raleigh, NC 27603
Tel: 919.789.9977
Fax: 919.789.9591
License: C-2197


PROPOSED SIGNING

12/7/2021 12:57:38 PM U-5738_SIGN-5.dgn

APPROVED: _____
 DATE: _____

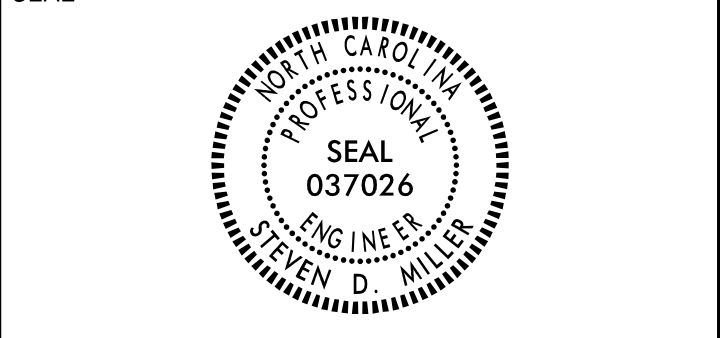

DOCUMENT NOT CONSIDERED FINAL
 UNLESS ALL SIGNATURES COMPLETED

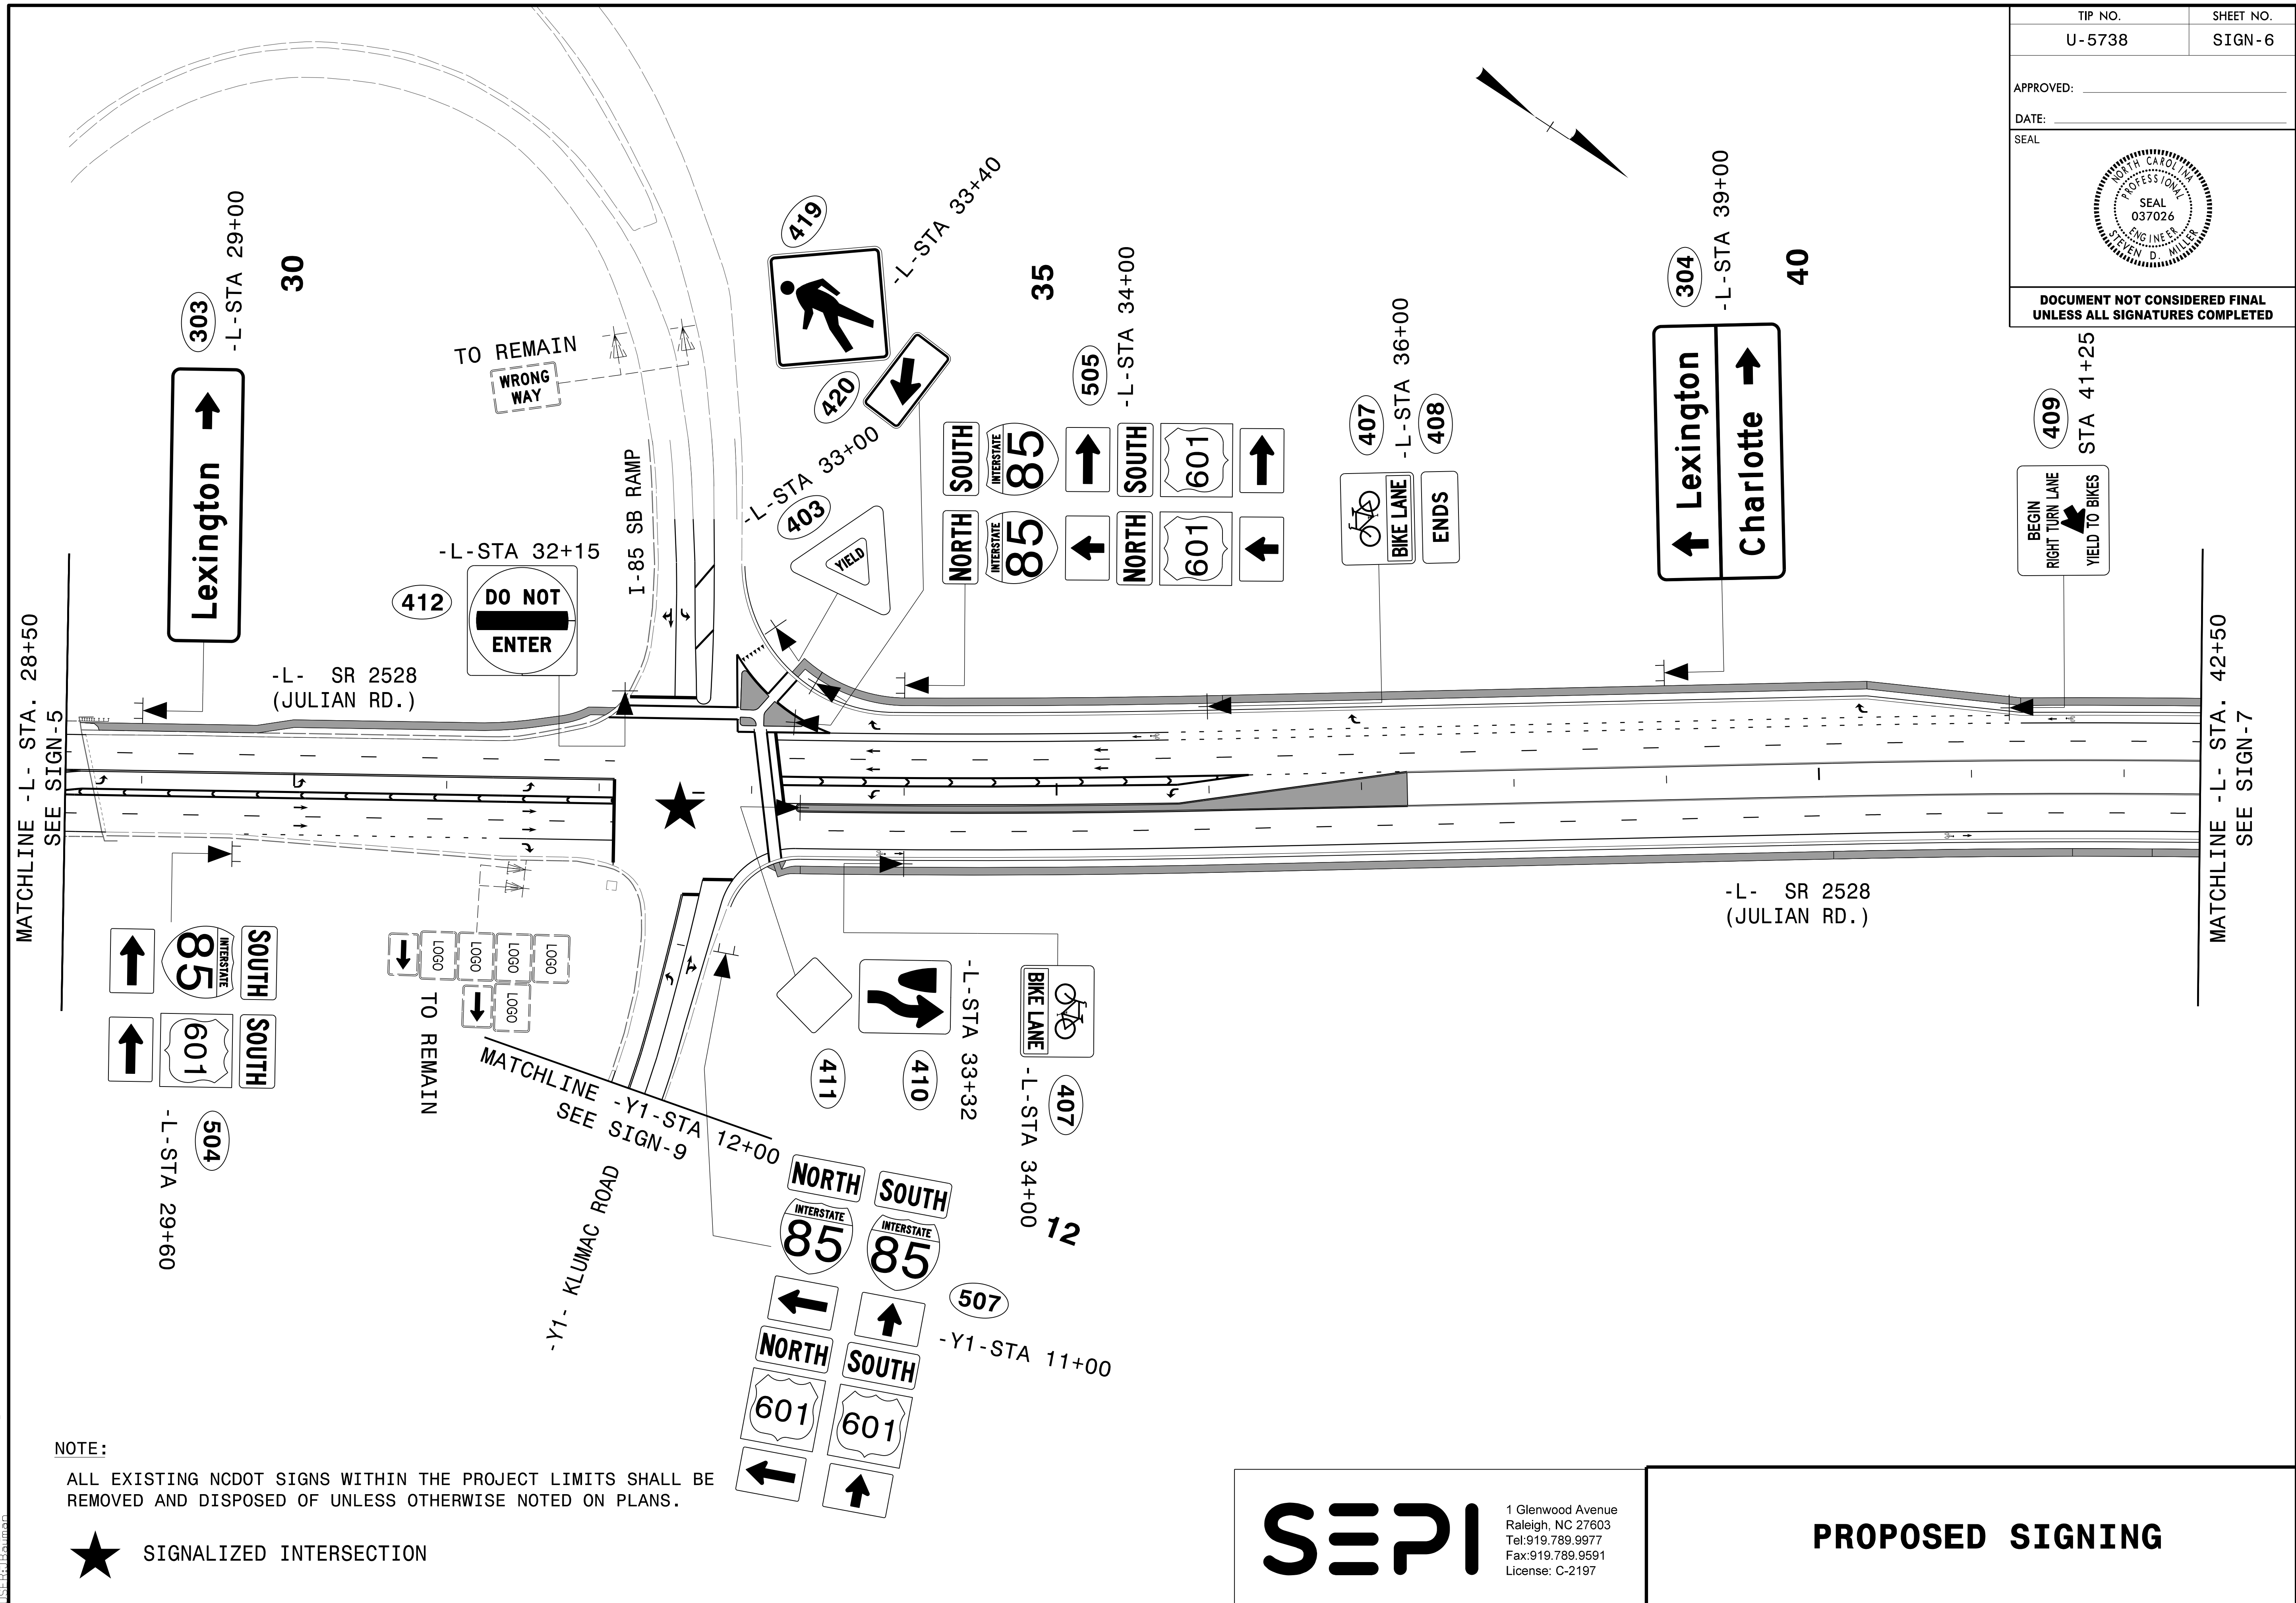


NOTE:
 ALL EXISTING NCDOT SIGNS WITHIN THE PROJECT LIMITS SHALL BE REMOVED AND DISPOSED OF UNLESS OTHERWISE NOTED ON PLANS.

★ SIGNALIZED INTERSECTION

SEPI
 1 Glenwood Avenue
 Raleigh, NC 27603
 Tel: 919.789.9977
 Fax: 919.789.9591
 License: C-2197

PROPOSED SIGNING

12/7/2021 12:55:53 PM U-5738_SIGN-6.dgn

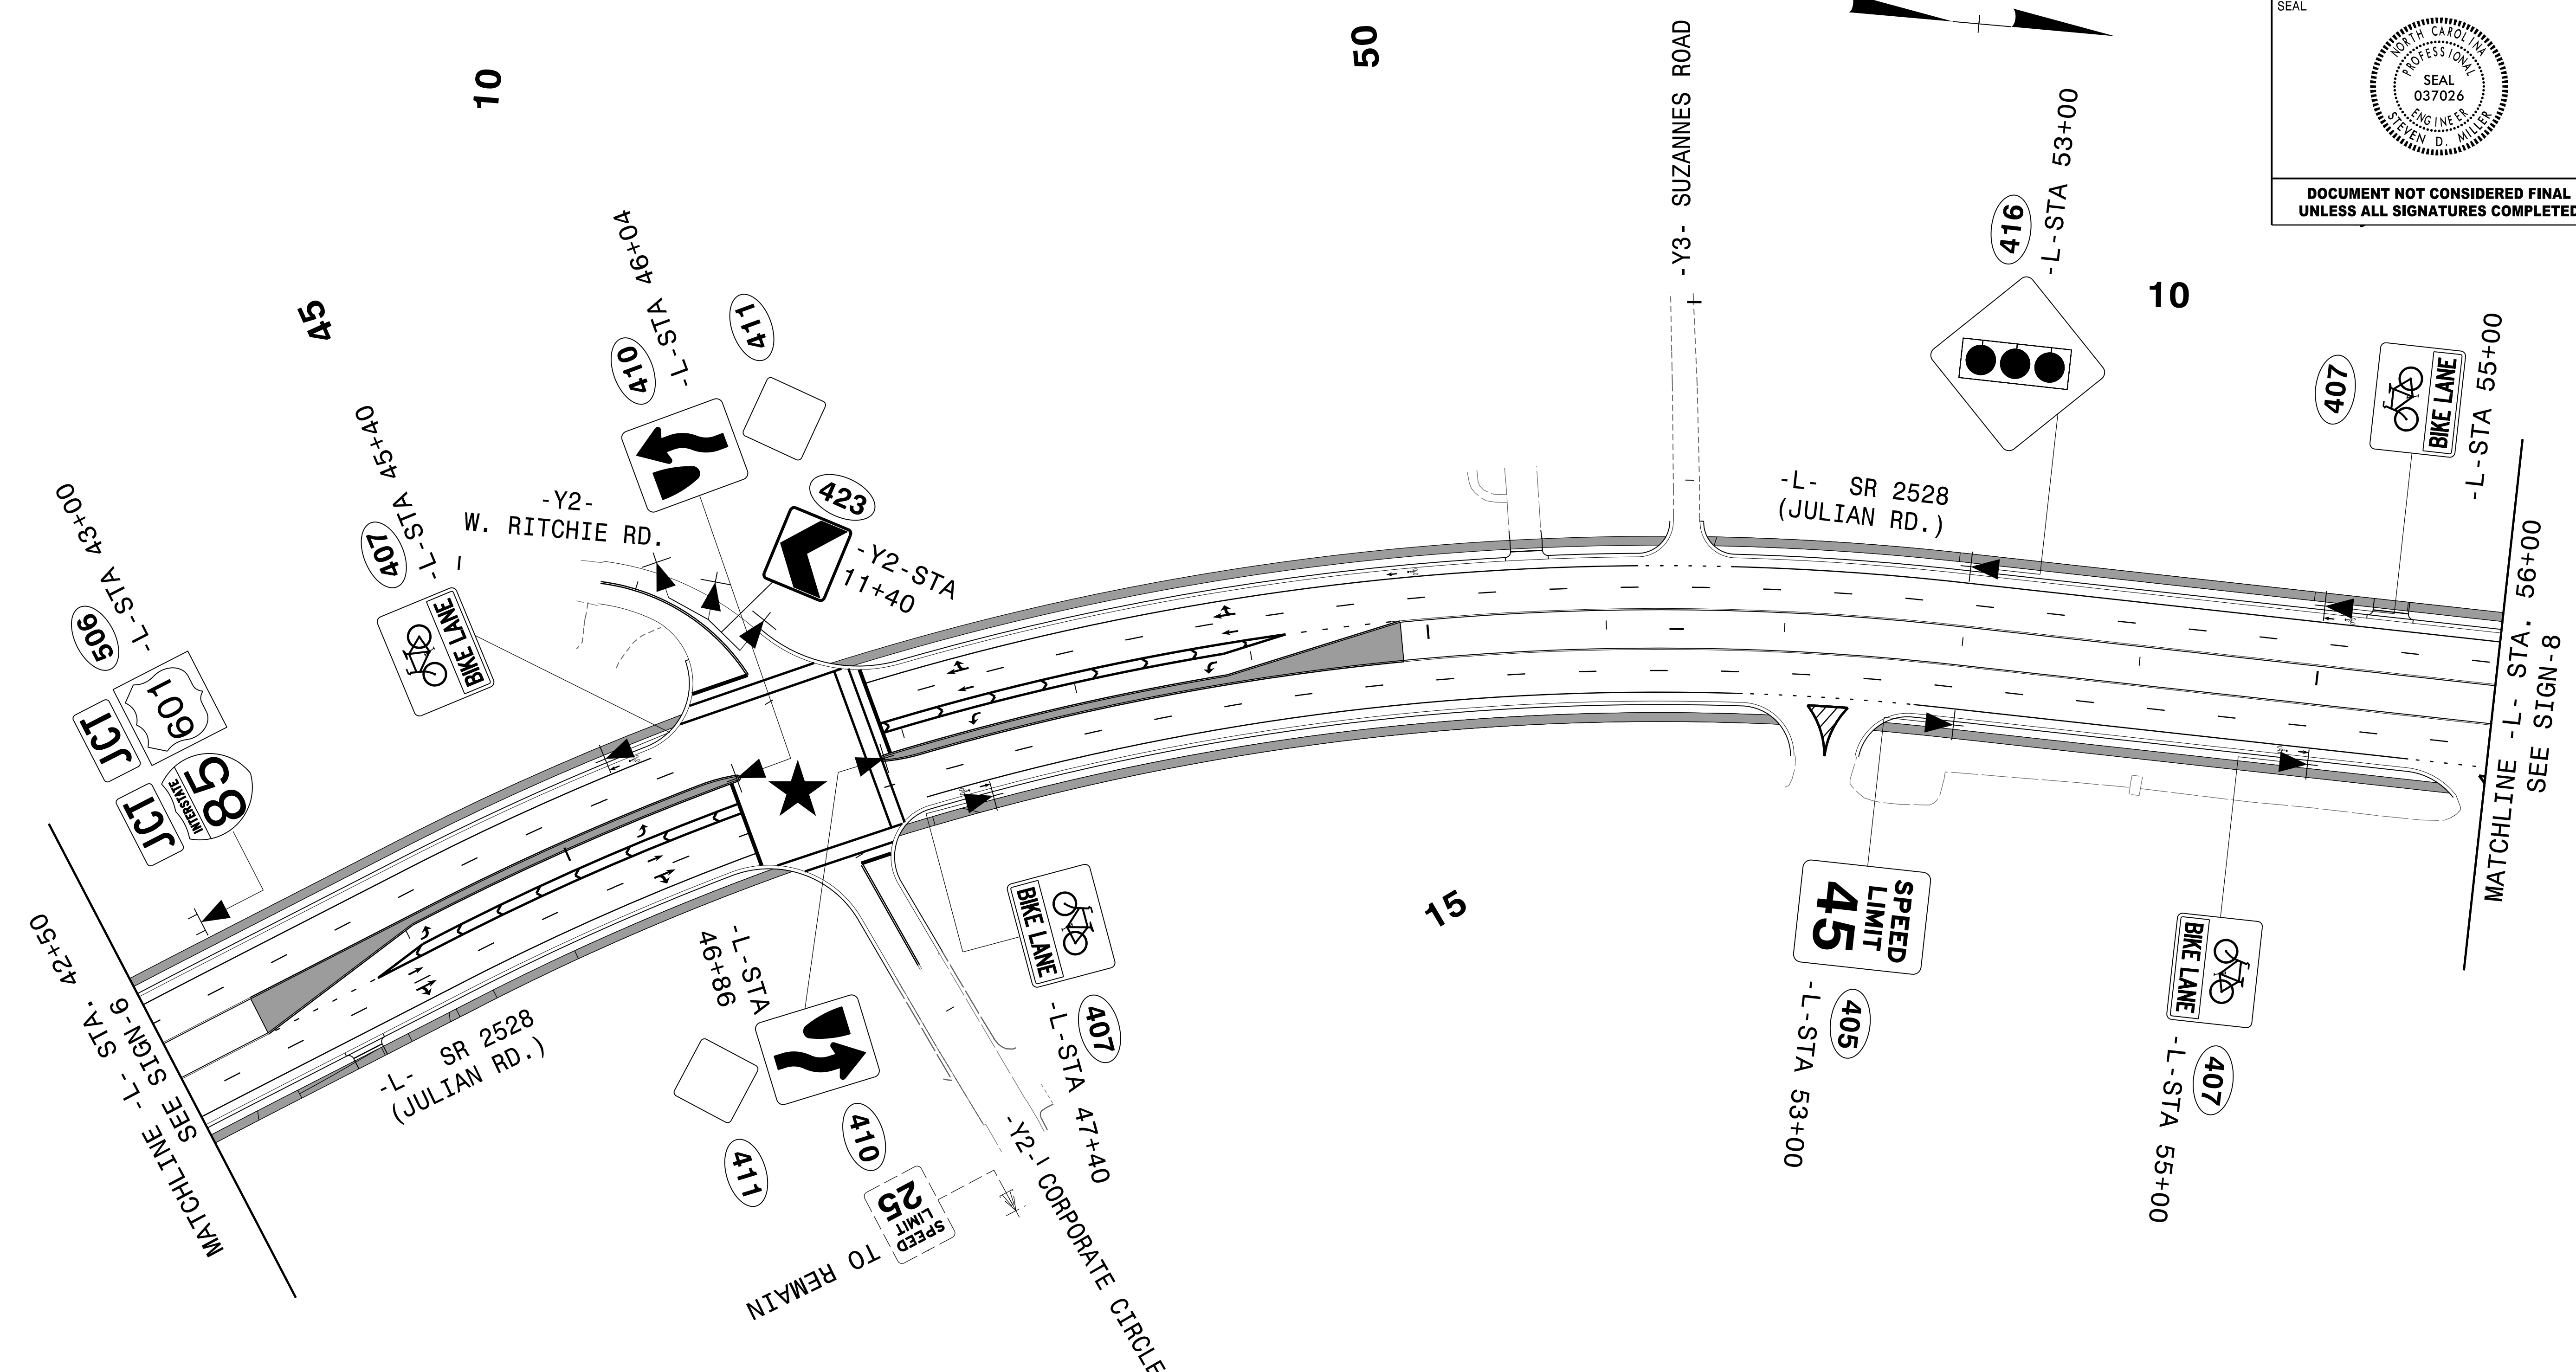

NOTE:
ALL EXISTING NCDOT SIGNS WITHIN THE PROJECT LIMITS SHALL BE REMOVED AND DISPOSED OF UNLESS OTHERWISE NOTED ON PLANS.

★ SIGNALIZED INTERSECTION

SEPI
1 Glenwood Avenue
Raleigh, NC 27603
Tel: 919.789.9977
Fax: 919.789.9591
License: C-2197


PROPOSED SIGNING

12/7/2021 12:55:53 PM U-5738_SIGN-7.dgn

APPROVED: _____
 DATE: _____



**DOCUMENT NOT CONSIDERED FINAL
 UNLESS ALL SIGNATURES COMPLETED**

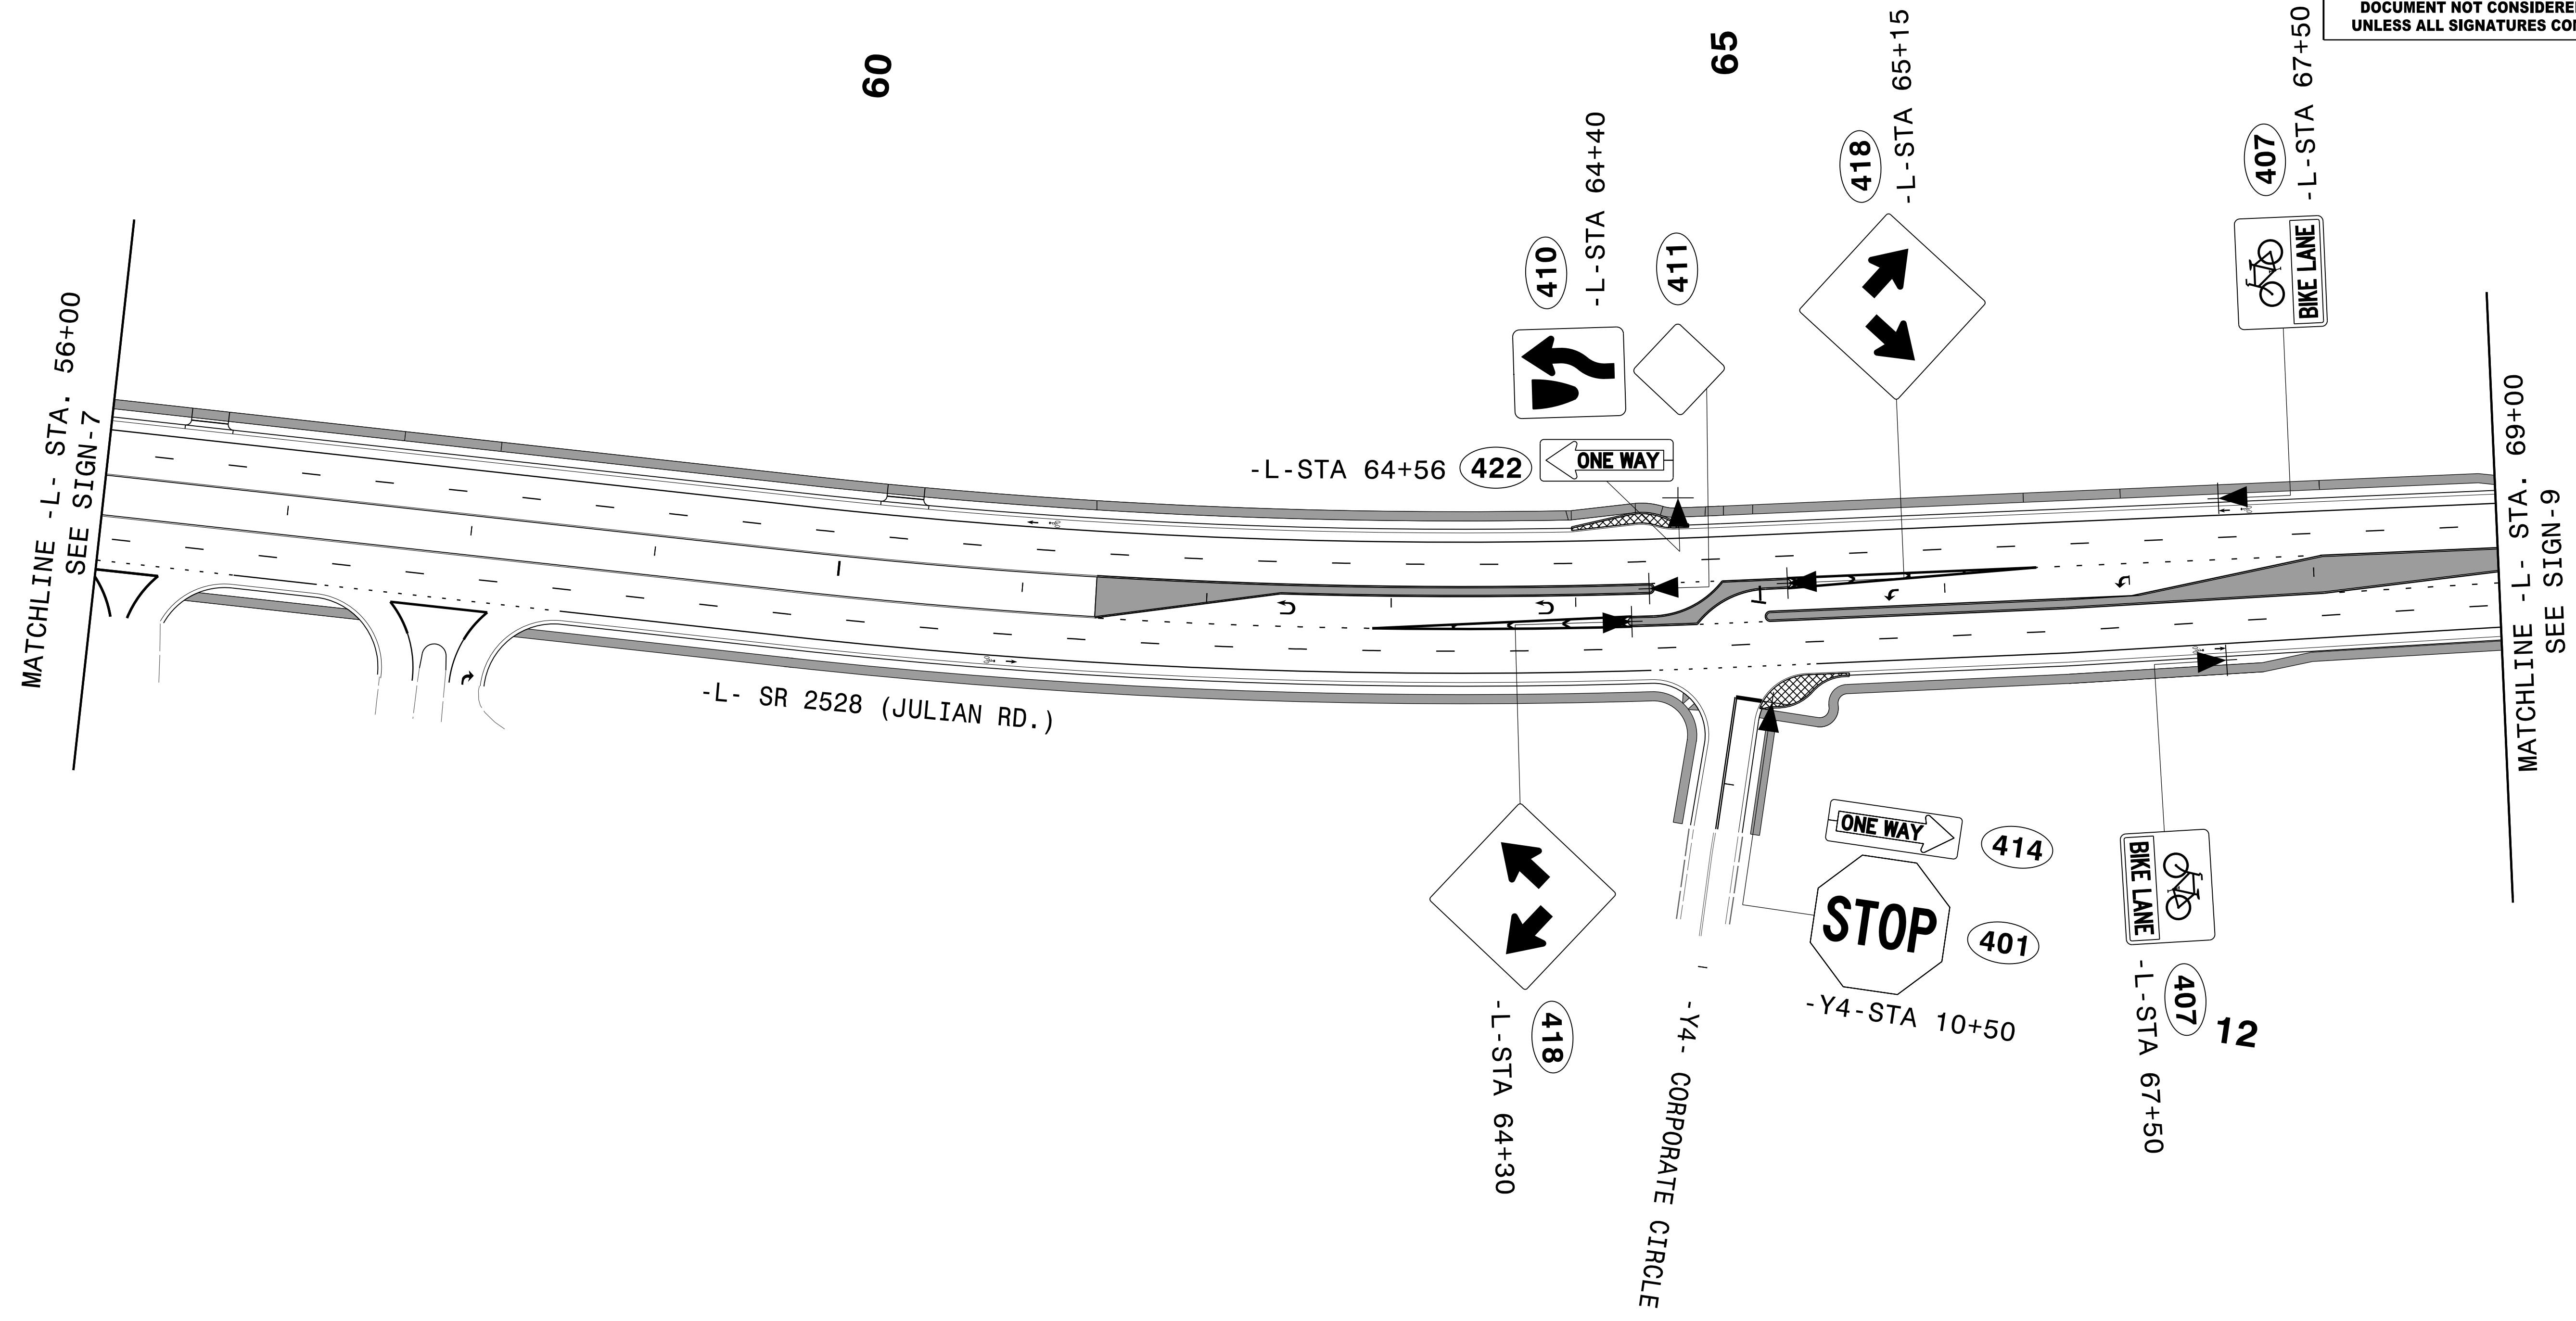


NOTE:
 ALL EXISTING NCDOT SIGNS WITHIN THE PROJECT LIMITS SHALL BE REMOVED AND DISPOSED OF UNLESS OTHERWISE NOTED ON PLANS.

12/7/2021 12:57:38 PM U-5738_SIGN-8.dgn


1 Glenwood Avenue
 Raleigh, NC 27603
 Tel: 919.789.9977
 Fax: 919.789.9591
 License: C-2197

PROPOSED SIGNING

APPROVED: _____
 DATE: _____

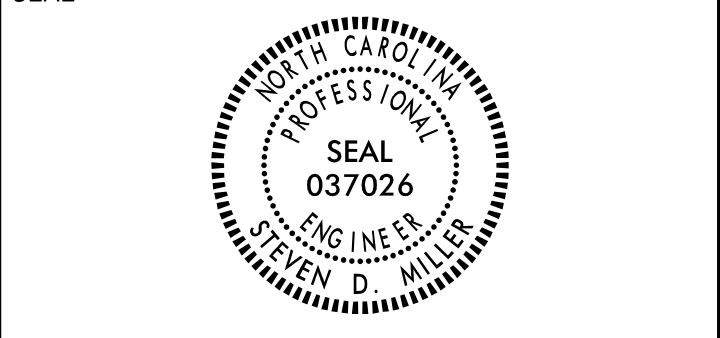

**DOCUMENT NOT CONSIDERED FINAL
 UNLESS ALL SIGNATURES COMPLETED**

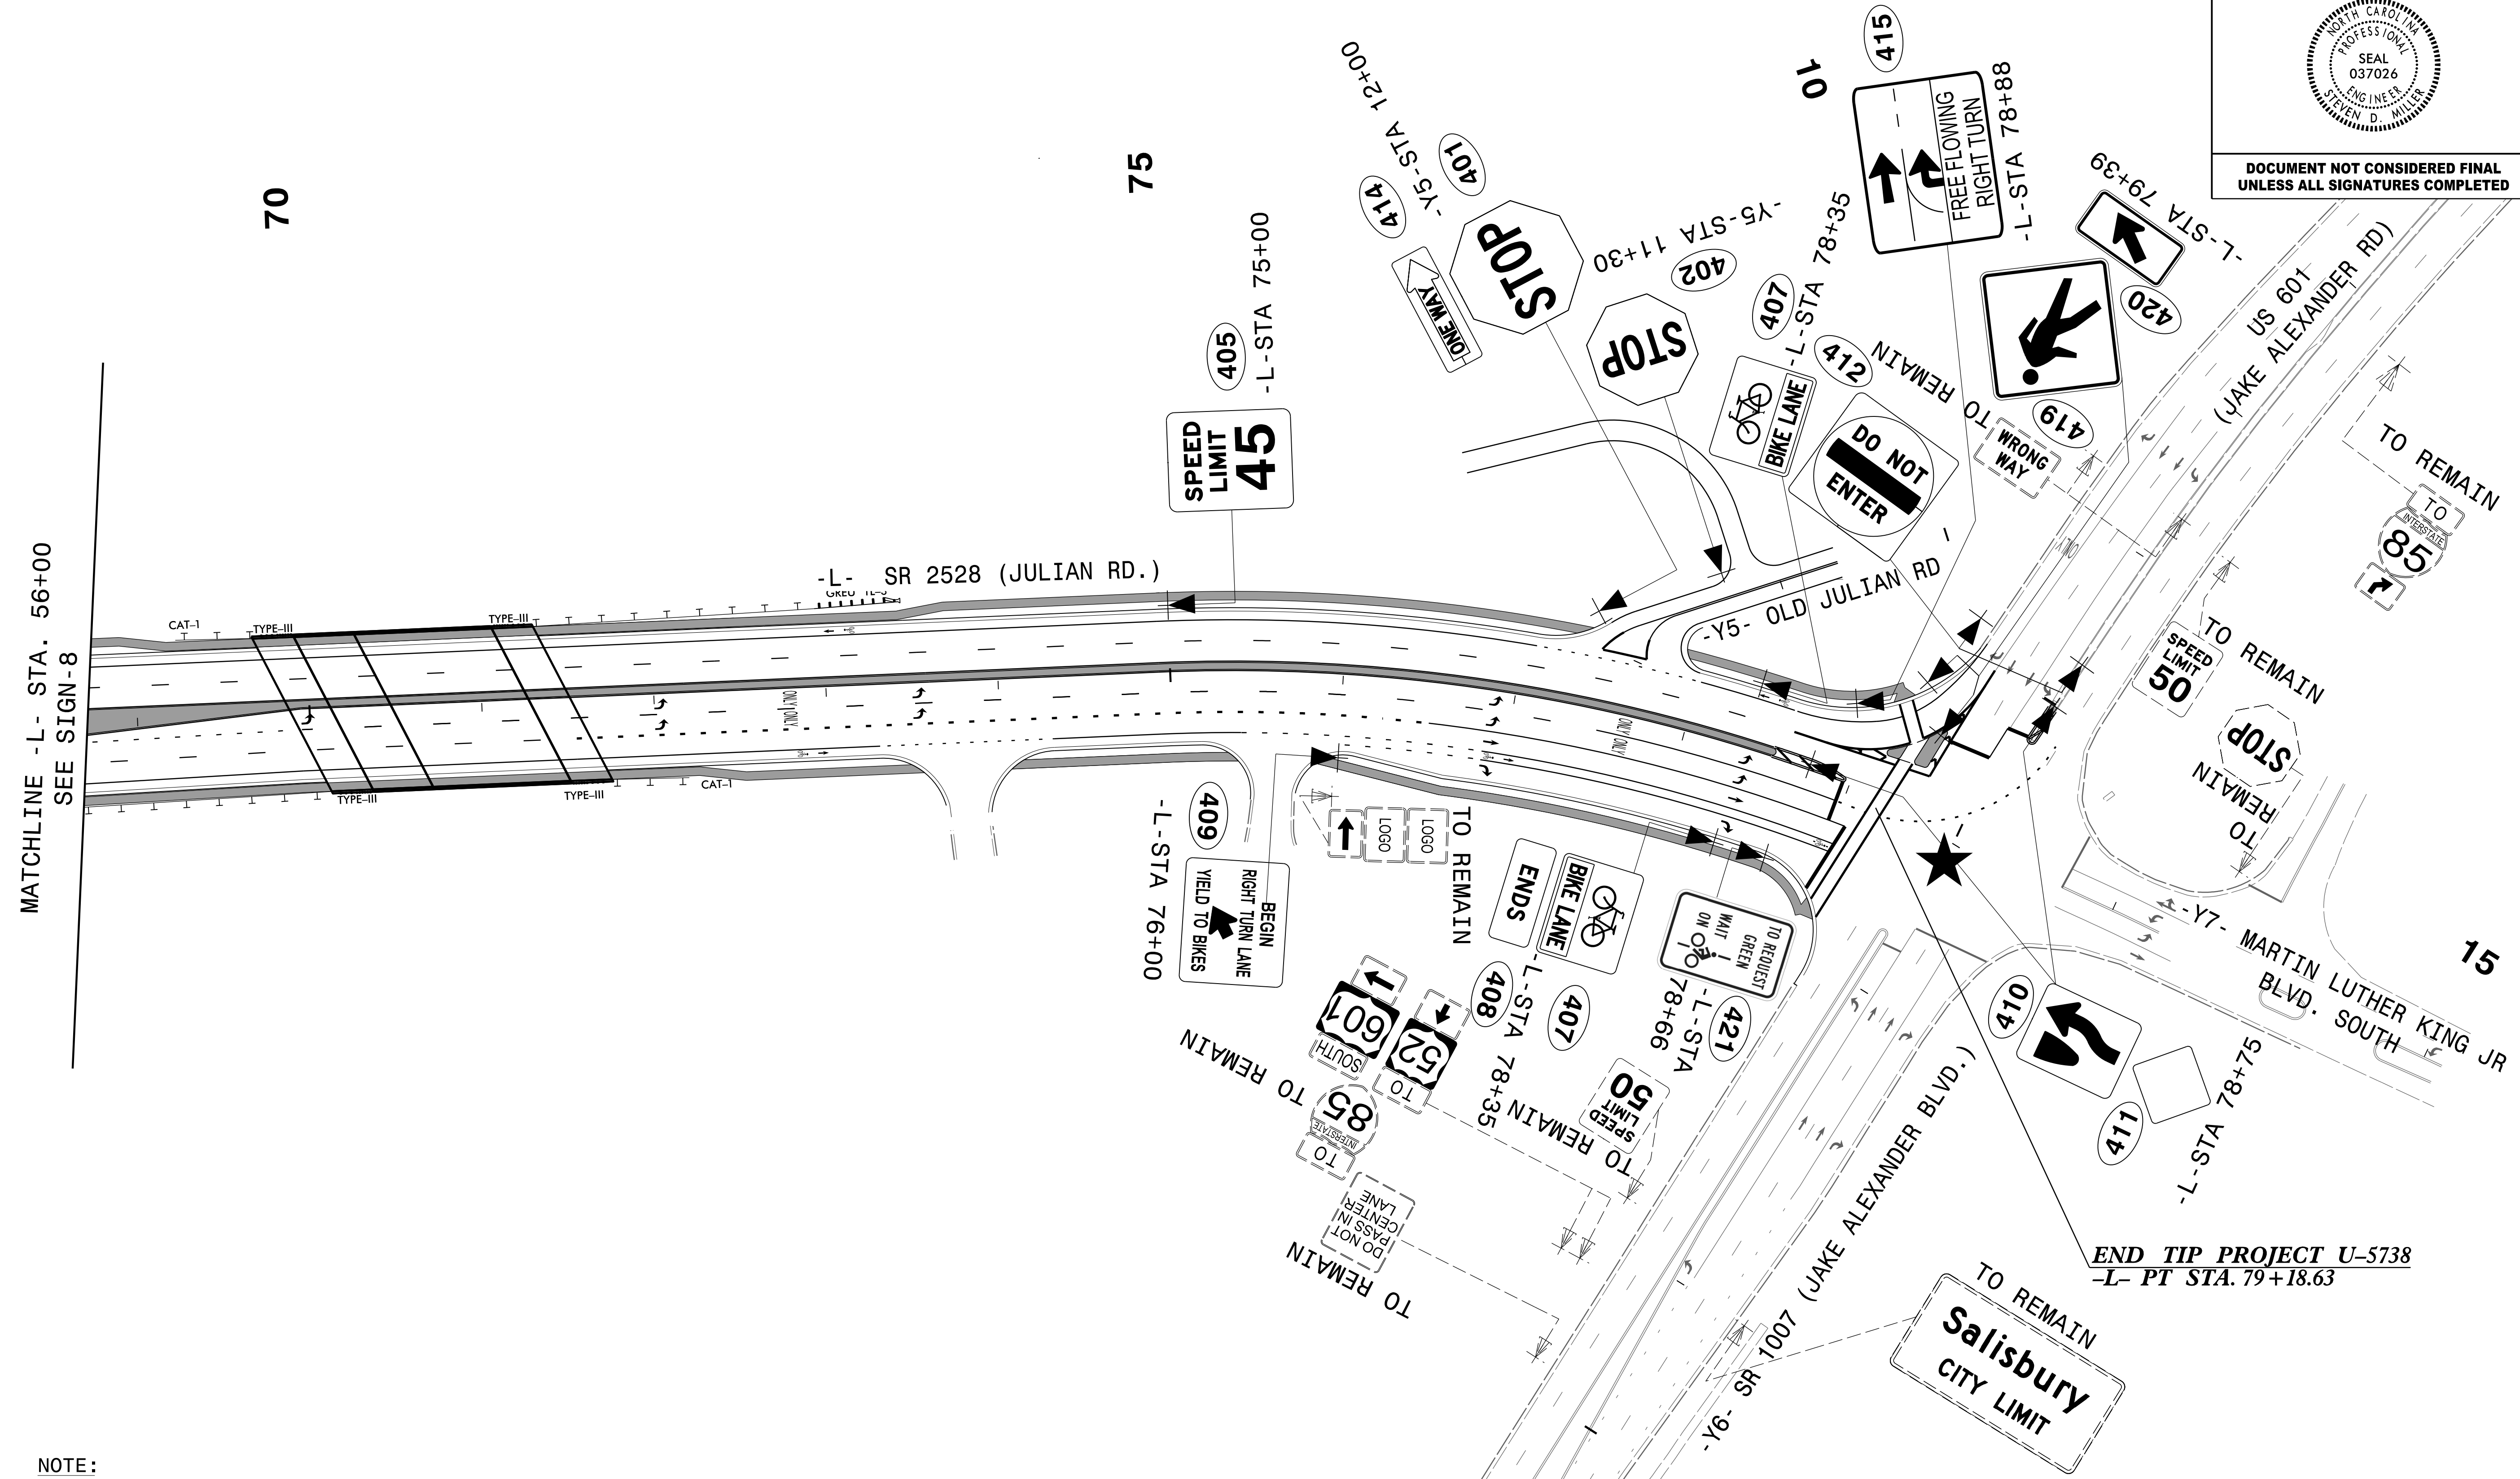

MATCHLINE -L- STA. 56+00
 SEE SIGN-8

NOTE:
 ALL EXISTING NCDOT SIGNS WITHIN THE PROJECT LIMITS SHALL BE REMOVED AND DISPOSED OF UNLESS OTHERWISE NOTED ON PLANS.

★ SIGNALIZED INTERSECTION

SEPI
 1 Glenwood Avenue
 Raleigh, NC 27603
 Tel: 919.789.9977
 Fax: 919.789.9591
 License: C-2197


PROPOSED SIGNING

12/7/2021 12:55:58 PM U-5738_SIGN-9.dgn

APPROVED: _____
 DATE: _____



**DOCUMENT NOT CONSIDERED FINAL
 UNLESS ALL SIGNATURES COMPLETED**

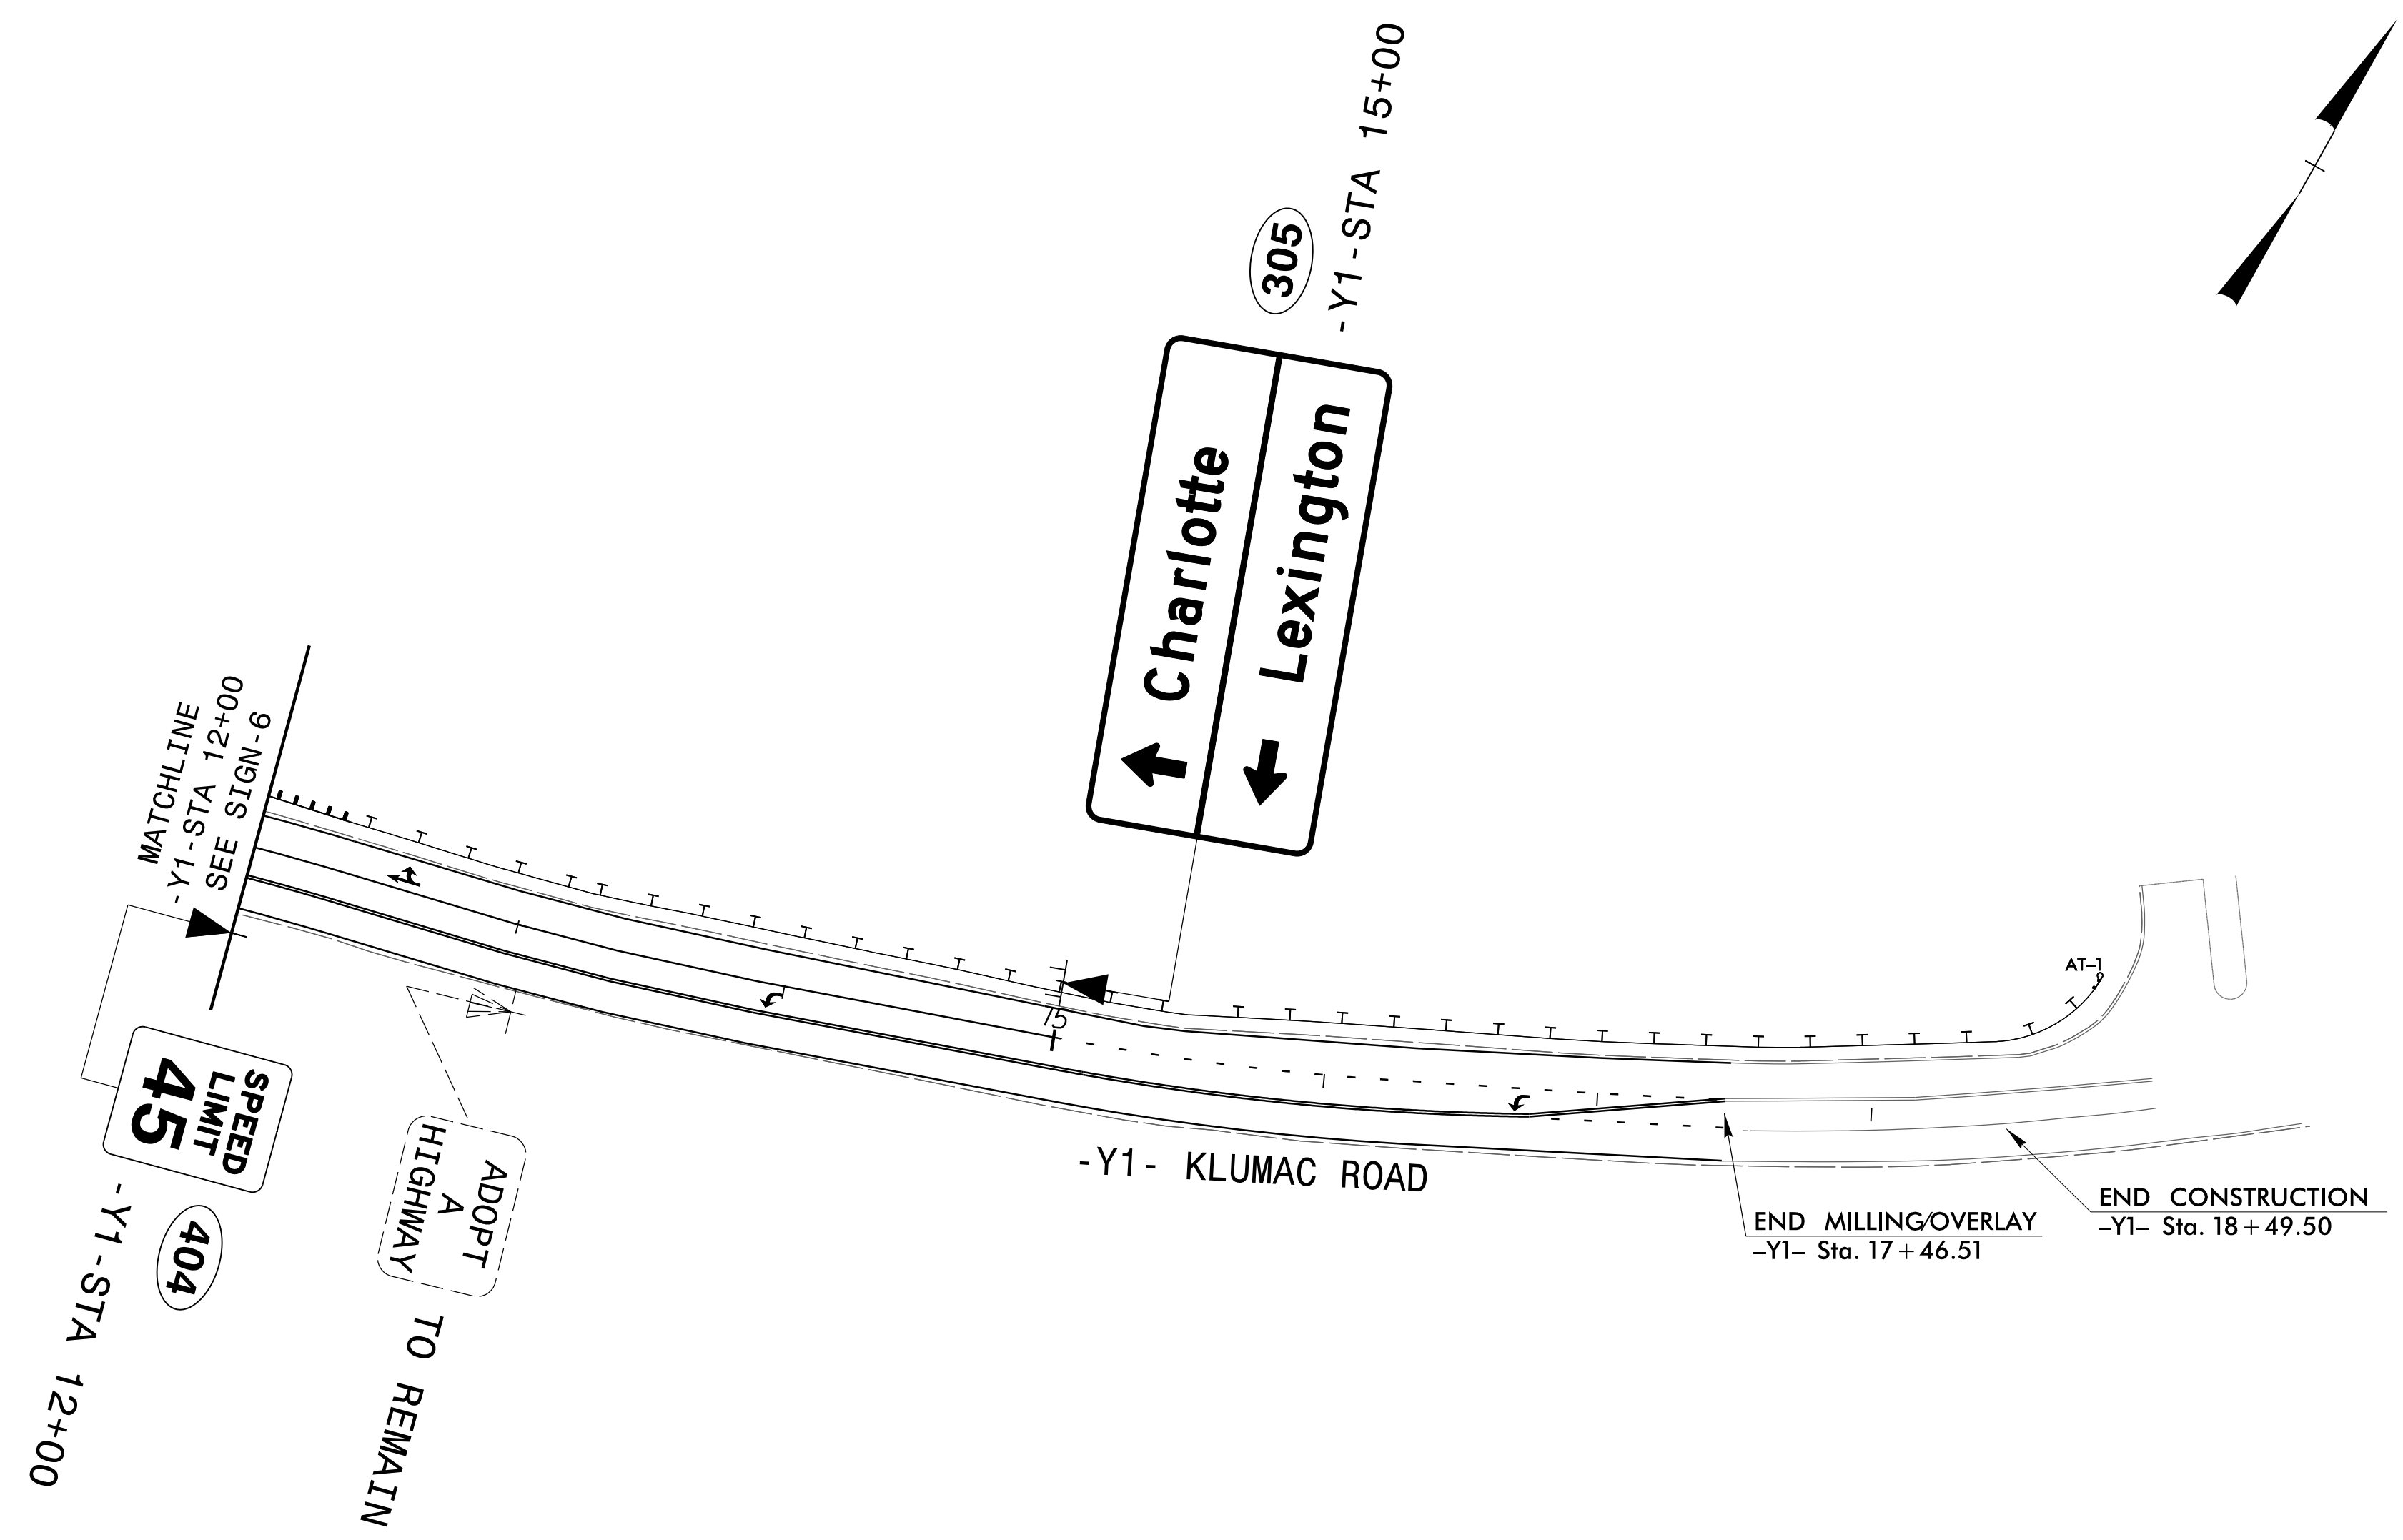


NOTE:
 ALL EXISTING NCDOT SIGNS WITHIN THE PROJECT LIMITS SHALL BE REMOVED AND DISPOSED OF UNLESS OTHERWISE NOTED ON PLANS.

12/7/2021 12:55:53 PM U-5738_SIGN-10.dgn


1 Glenwood Avenue
 Raleigh, NC 27603
 Tel: 919.789.9977
 Fax: 919.789.9591
 License: C-2197

PROPOSED SIGNING

APPROVED: _____
 DATE: _____

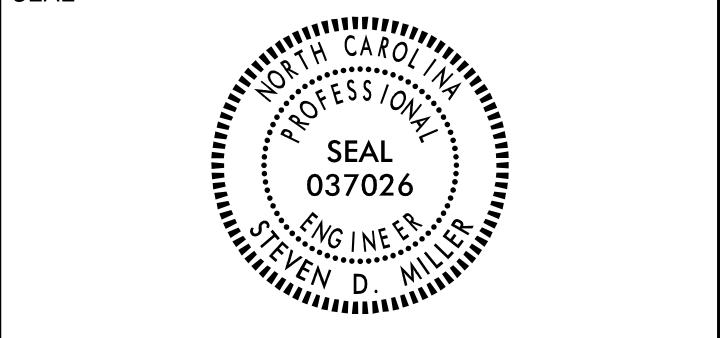

**DOCUMENT NOT CONSIDERED FINAL
 UNLESS ALL SIGNATURES COMPLETED**

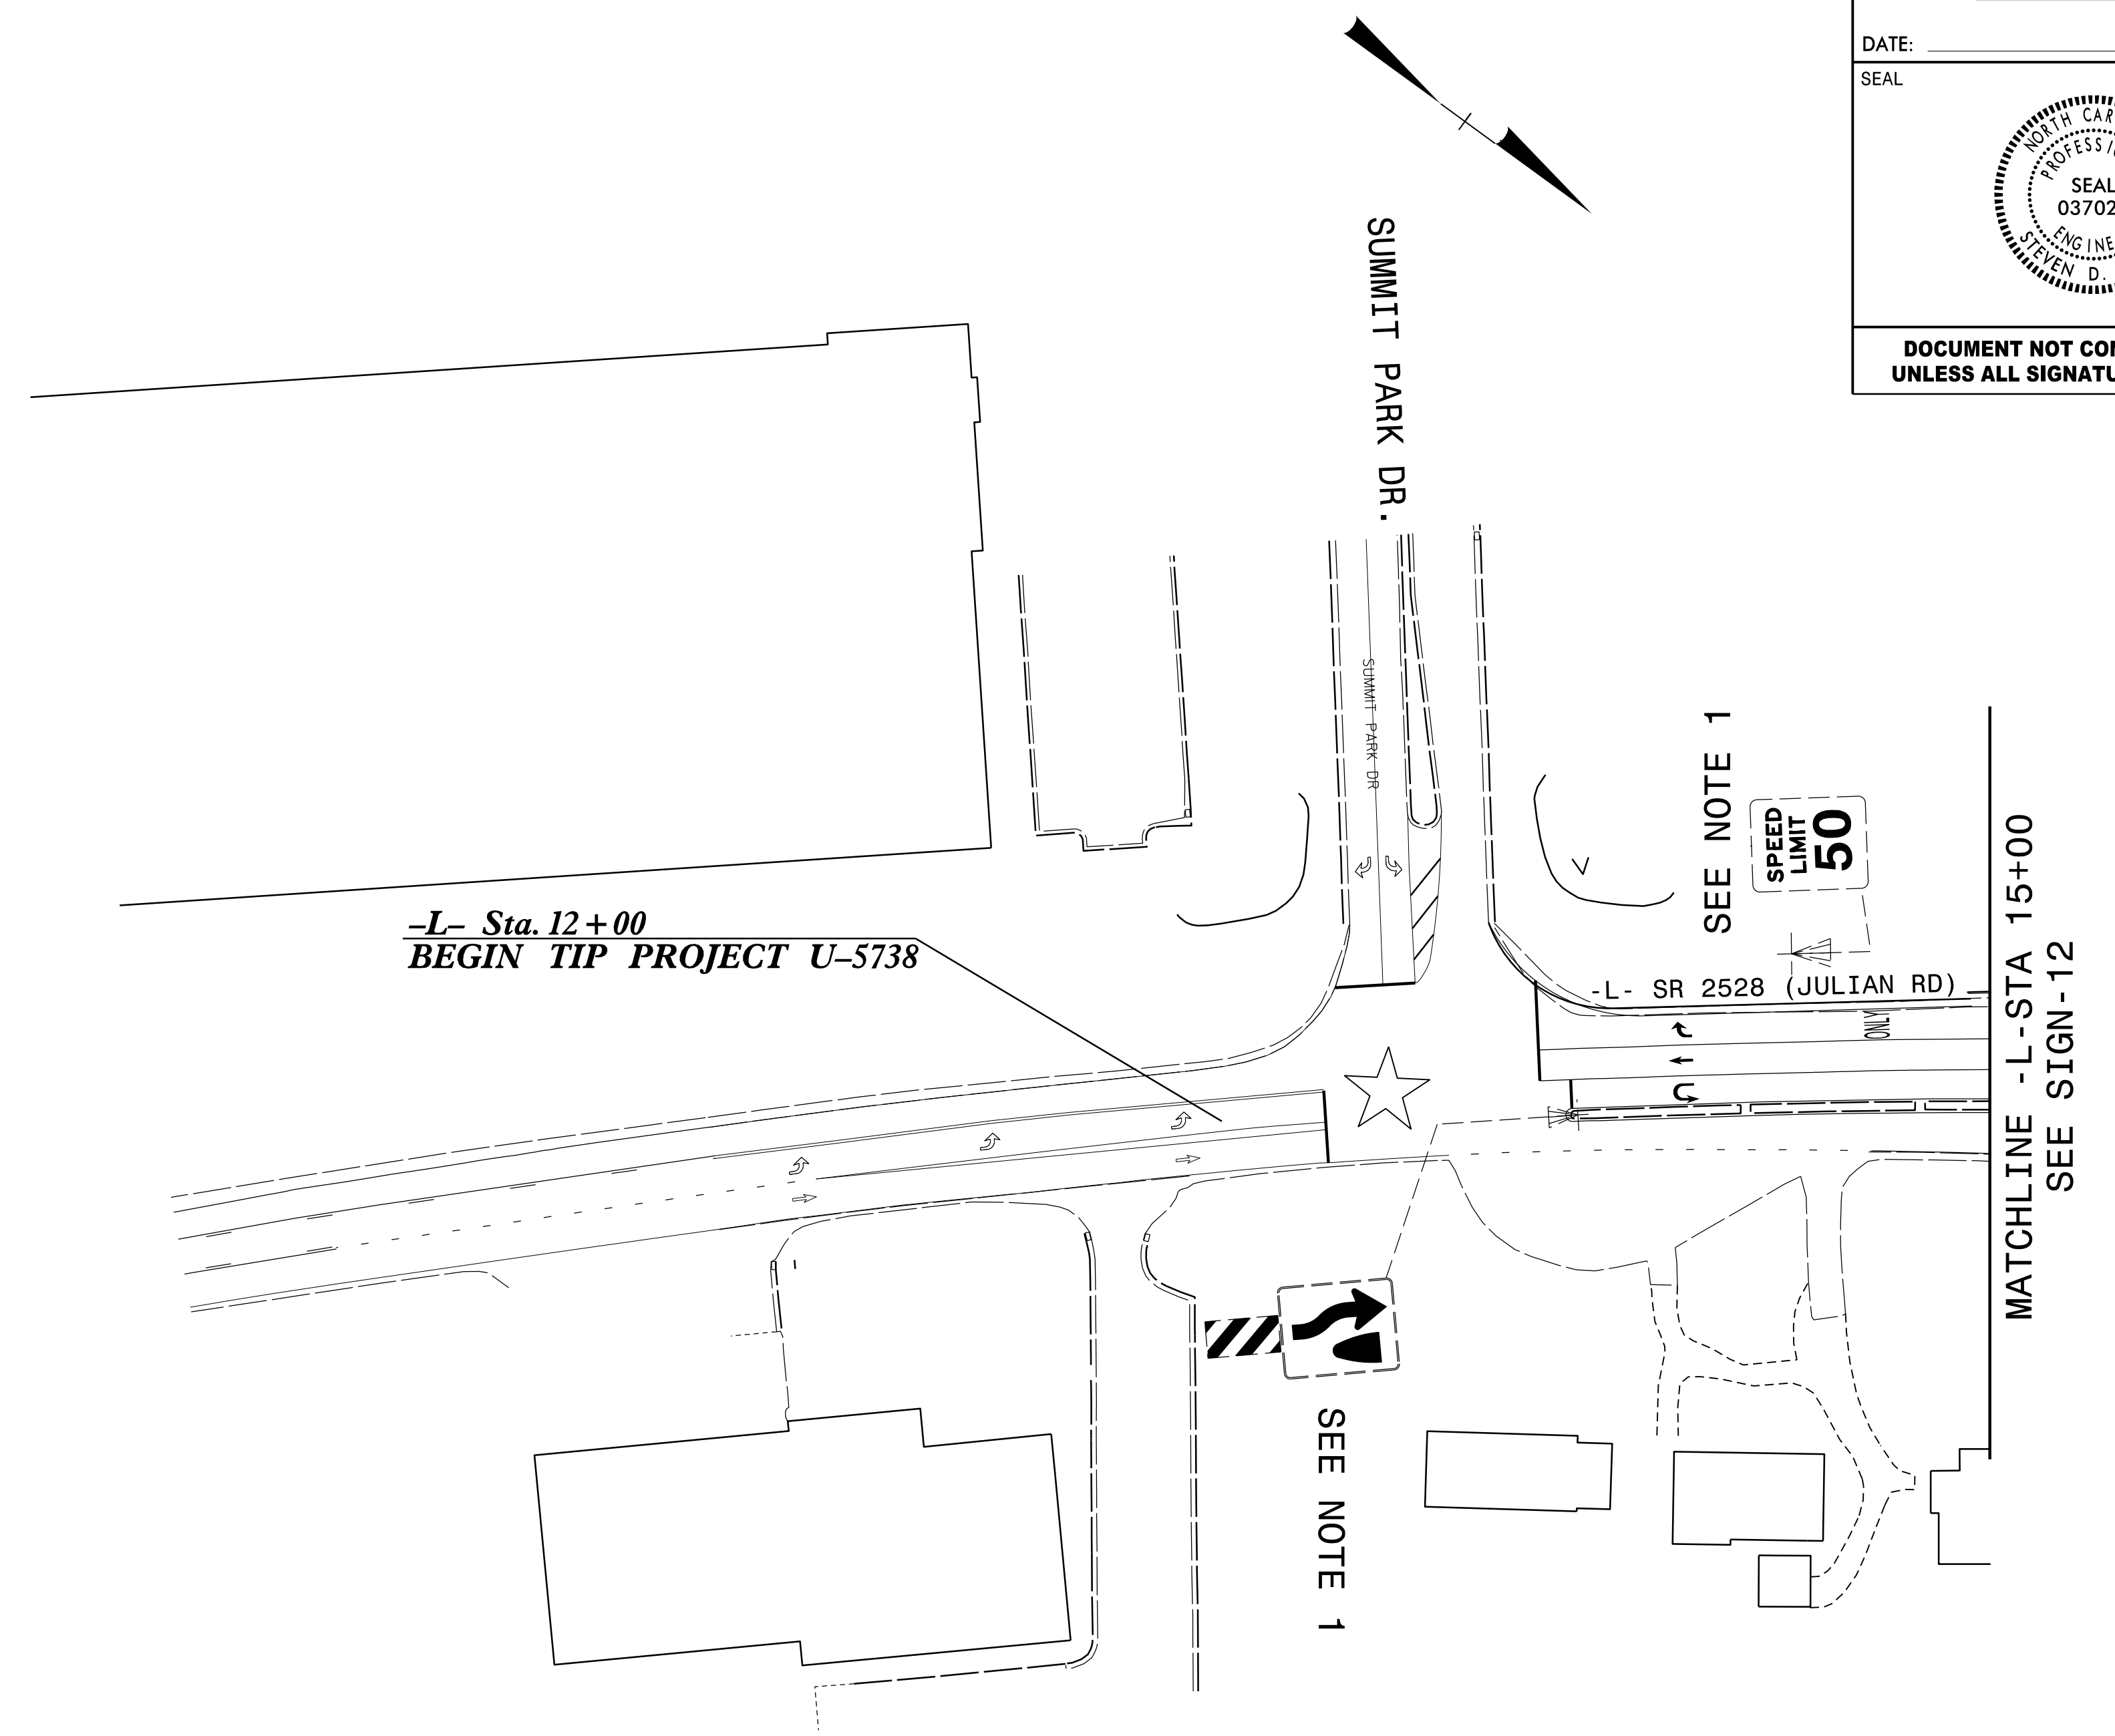

NOTE:
 ALL EXISTING NCDOT SIGNS WITHIN THE PROJECT LIMITS SHALL BE
 REMOVED AND DISPOSED OF UNLESS OTHERWISE NOTED ON PLANS.

SIGNALIZED INTERSECTION

PROJECT NOTES
 1. DISPOSAL OF SIGN SYSTEM, U-CHANNEL

SEPI
 1 Glenwood Avenue
 Raleigh, NC 27603
 Tel: 919.789.9977
 Fax: 919.789.9591
 License: C-2197


EXISTING SIGNING

12/7/2021 12:55:53 PM U:\5738_SIGN-11.dgn


APPROVED: _____

DATE: _____

SEAL

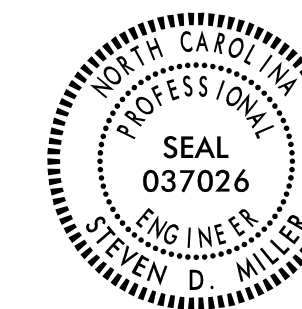

DOCUMENT NOT CONSIDERED FINAL
UNLESS ALL SIGNATURES COMPLETED

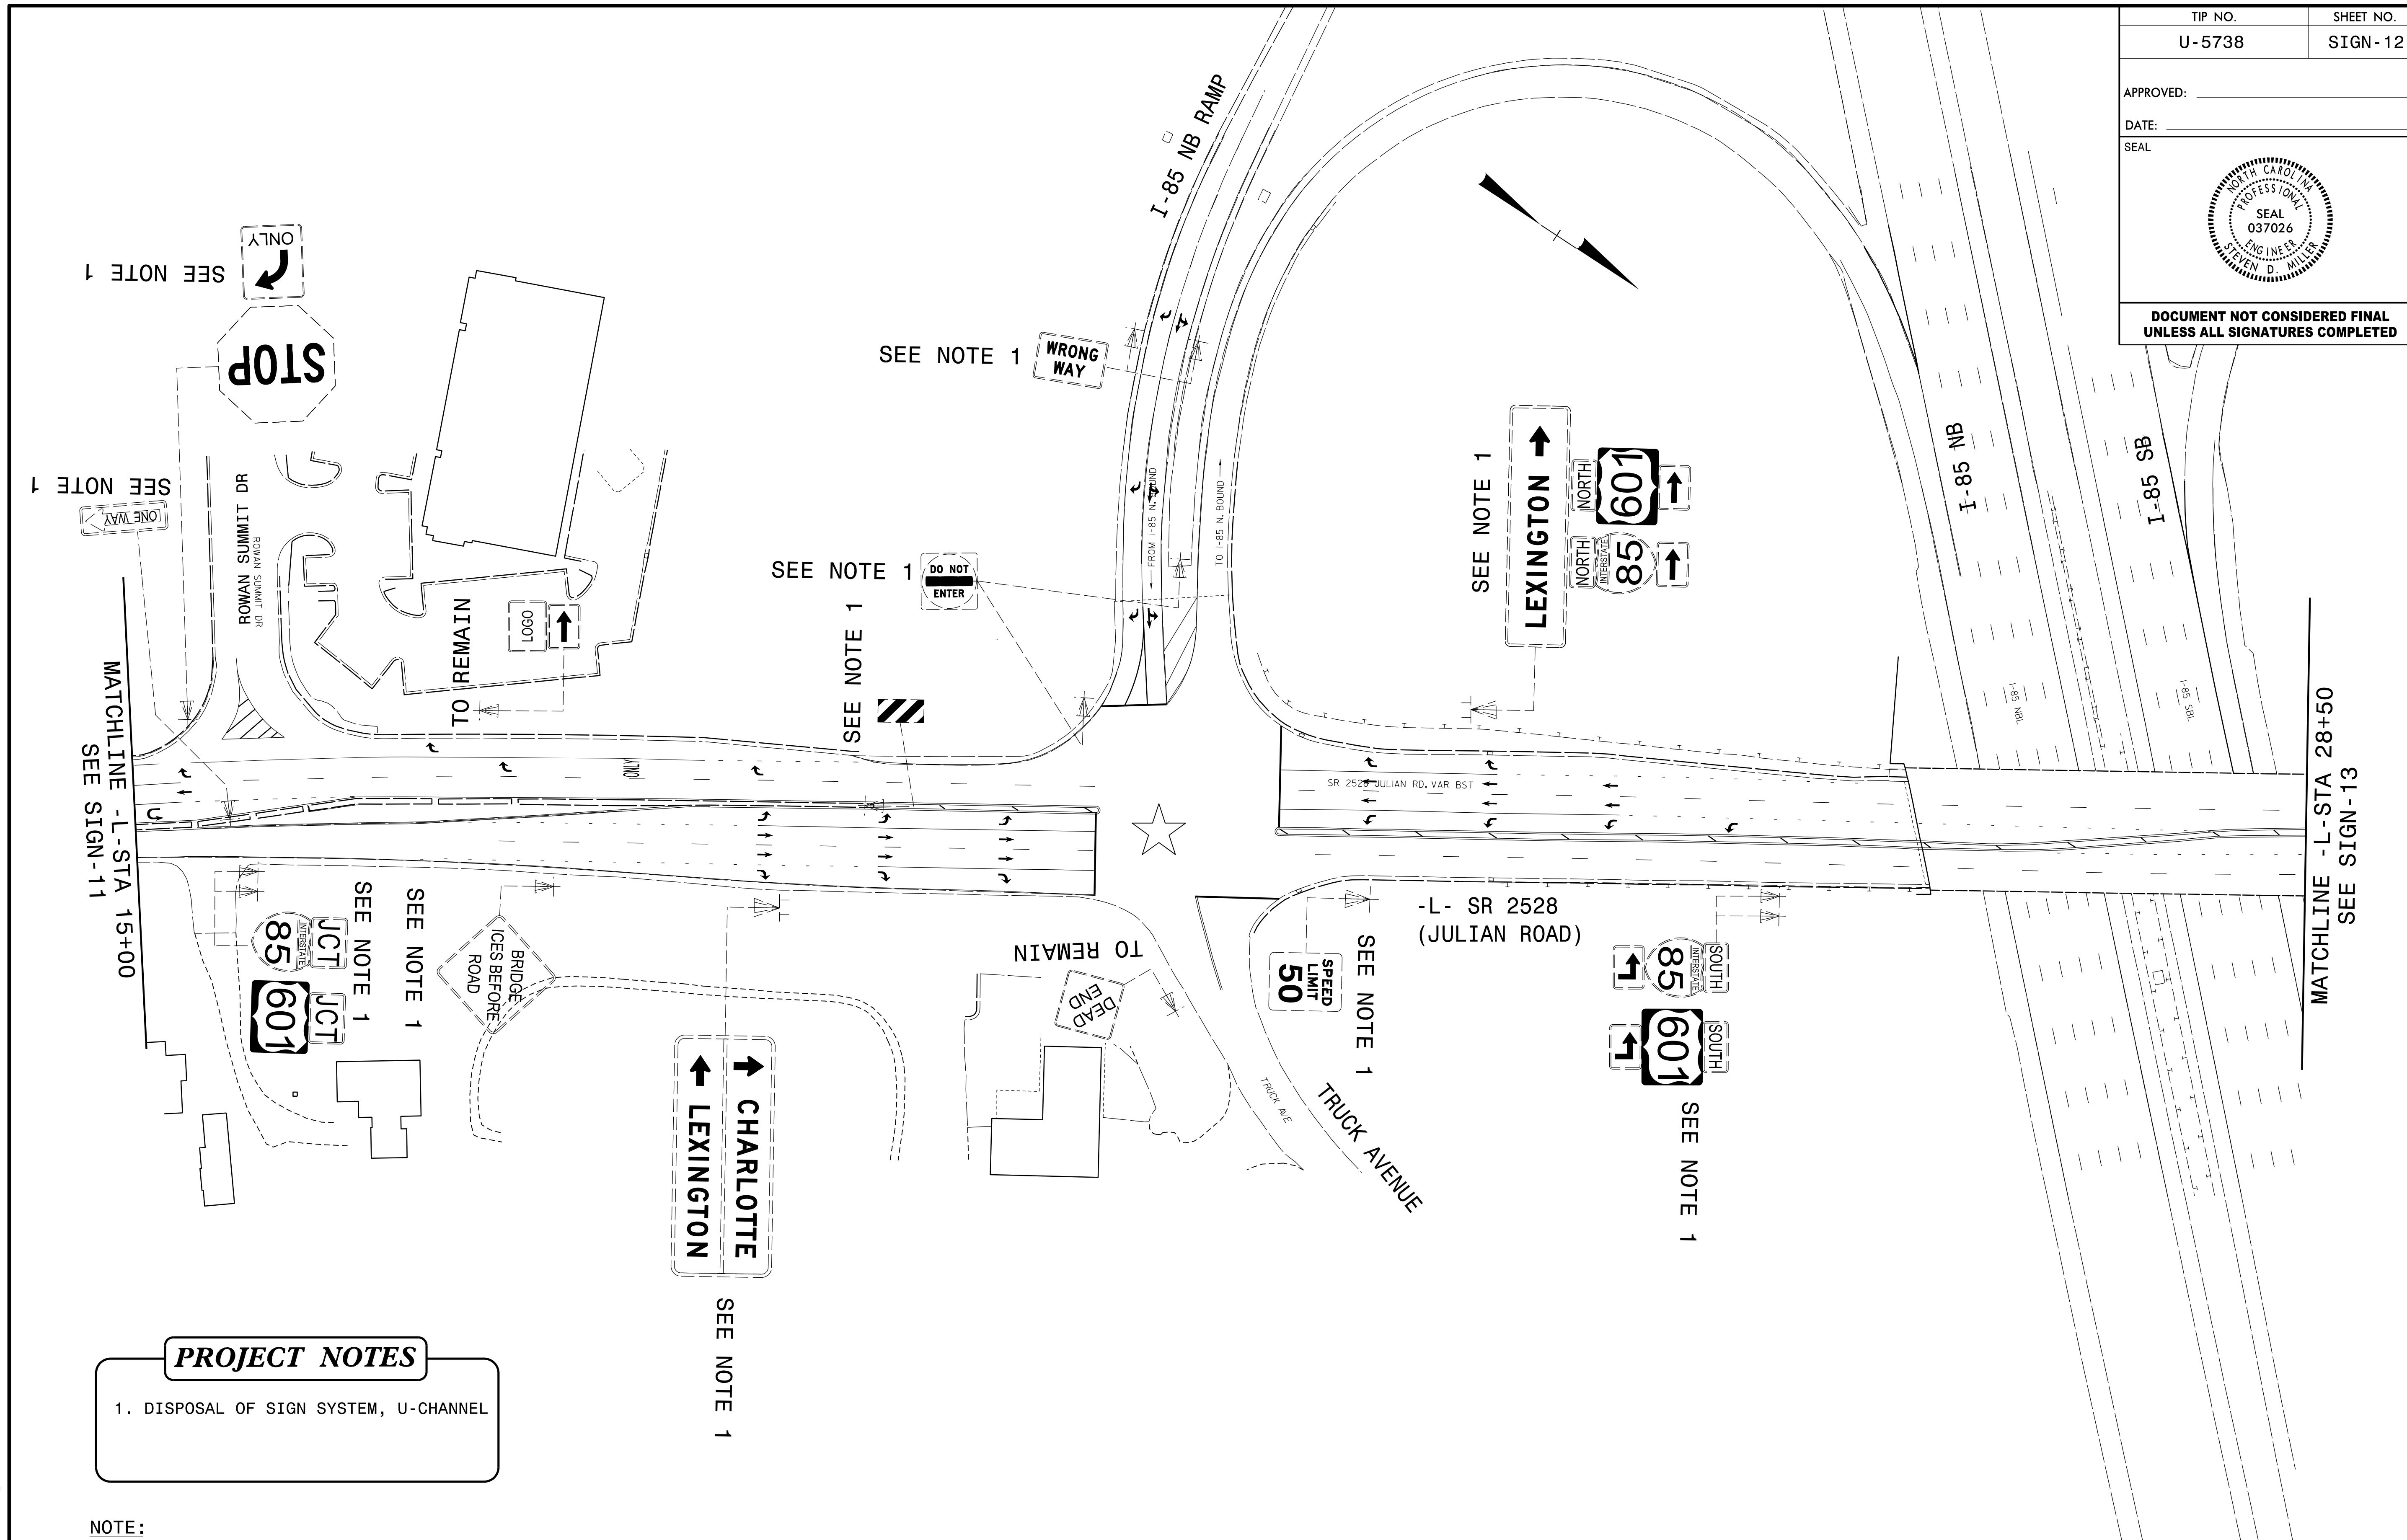

PROJECT NOTES


- 1. DISPOSAL OF SIGN SYSTEM, U-CHANNEL

NOTE:

ALL EXISTING NCDOT SIGNS WITHIN THE PROJECT LIMITS SHALL BE REMOVED AND DISPOSED OF UNLESS OTHERWISE NOTED ON PLANS.




SIGNALIZED INTERSECTION

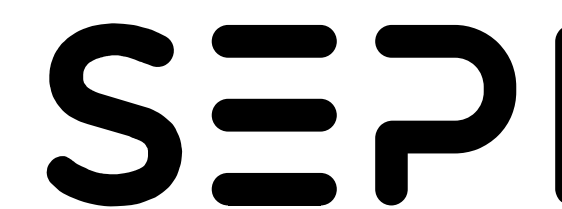


1 Glenwood Avenue
Raleigh, NC 27603
Tel: 919.789.9977
Fax: 919.789.9591
License: C-2197

EXISTING SIGNING

APPROVED: _____
 DATE: _____

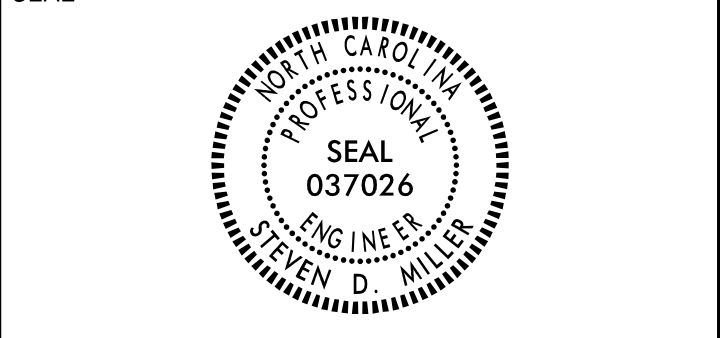

**DOCUMENT NOT CONSIDERED FINAL
 UNLESS ALL SIGNATURES COMPLETED**

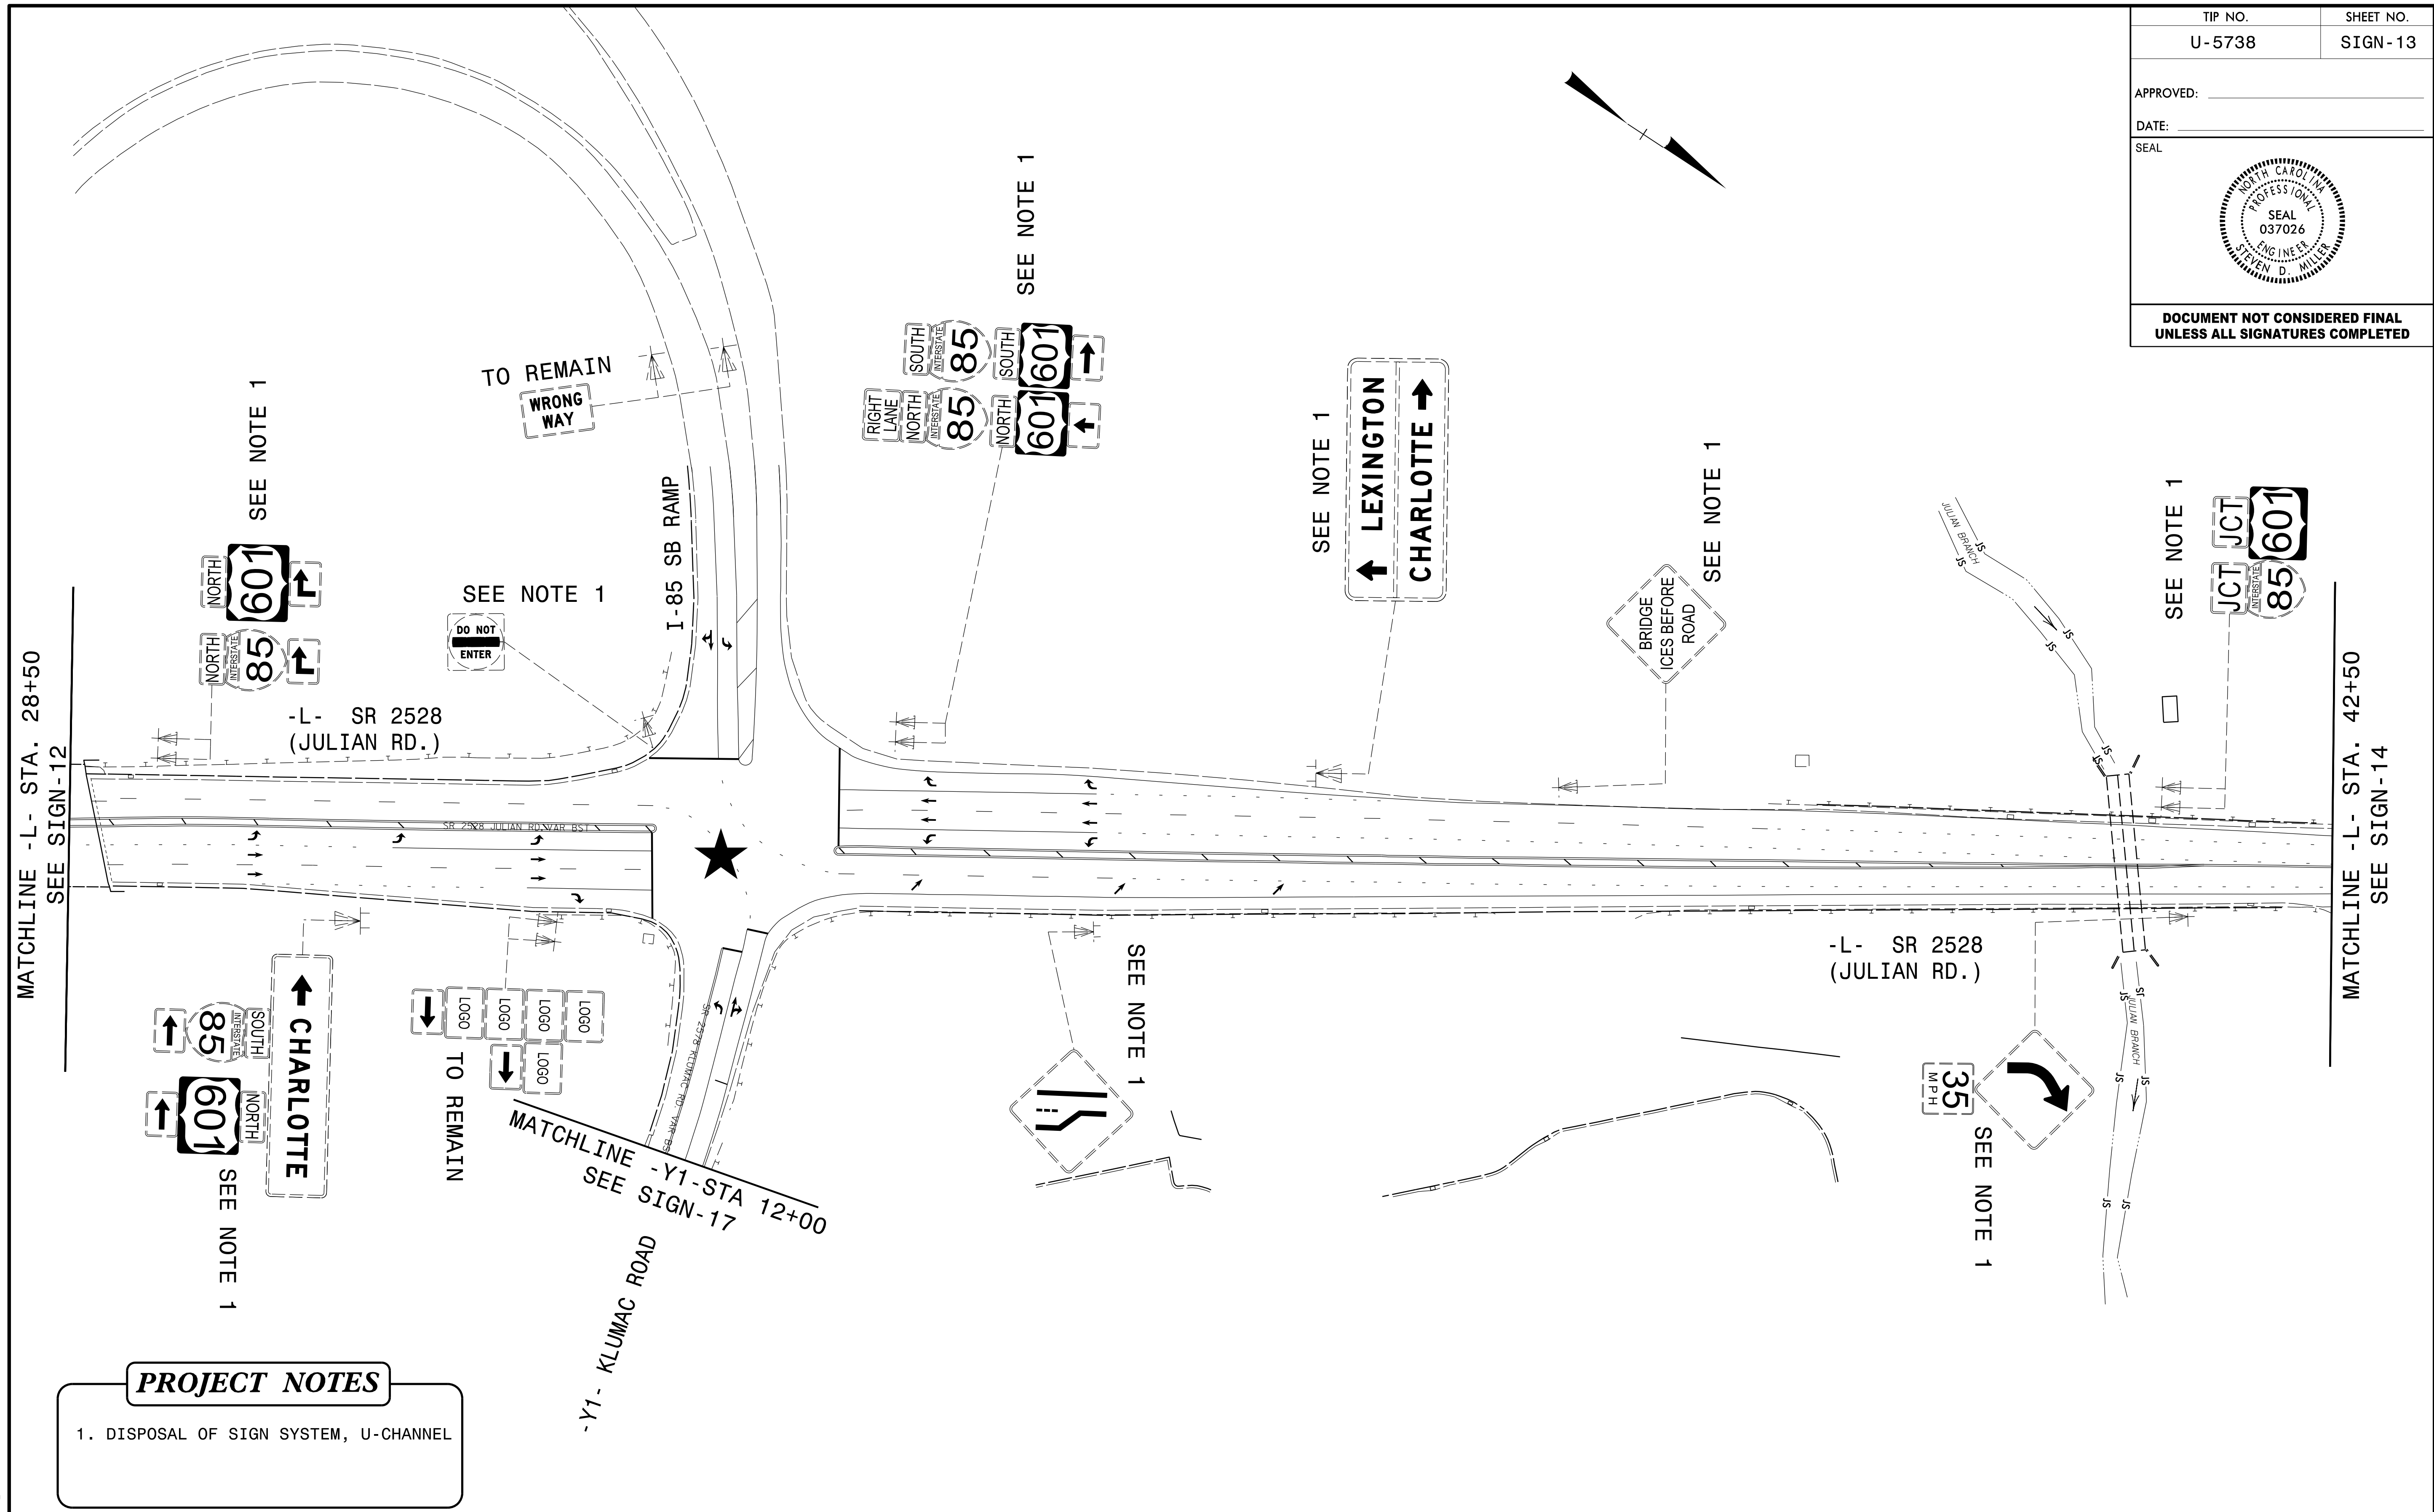

PROJECT NOTES

- DISPOSAL OF SIGN SYSTEM, U-CHANNEL

NOTE:


ALL EXISTING NCDOT SIGNS WITHIN THE PROJECT LIMITS SHALL BE REMOVED AND DISPOSED OF UNLESS OTHERWISE NOTED ON PLANS.

★ SIGNALIZED INTERSECTION

SEPI
 1 Glenwood Avenue
 Raleigh, NC 27603
 Tel: 919.789.9977
 Fax: 919.789.9591
 License: C-2197

EXISTING SIGNING

12/7/2021 12:57:38 PM U:\5738_SIGN-13.dgn

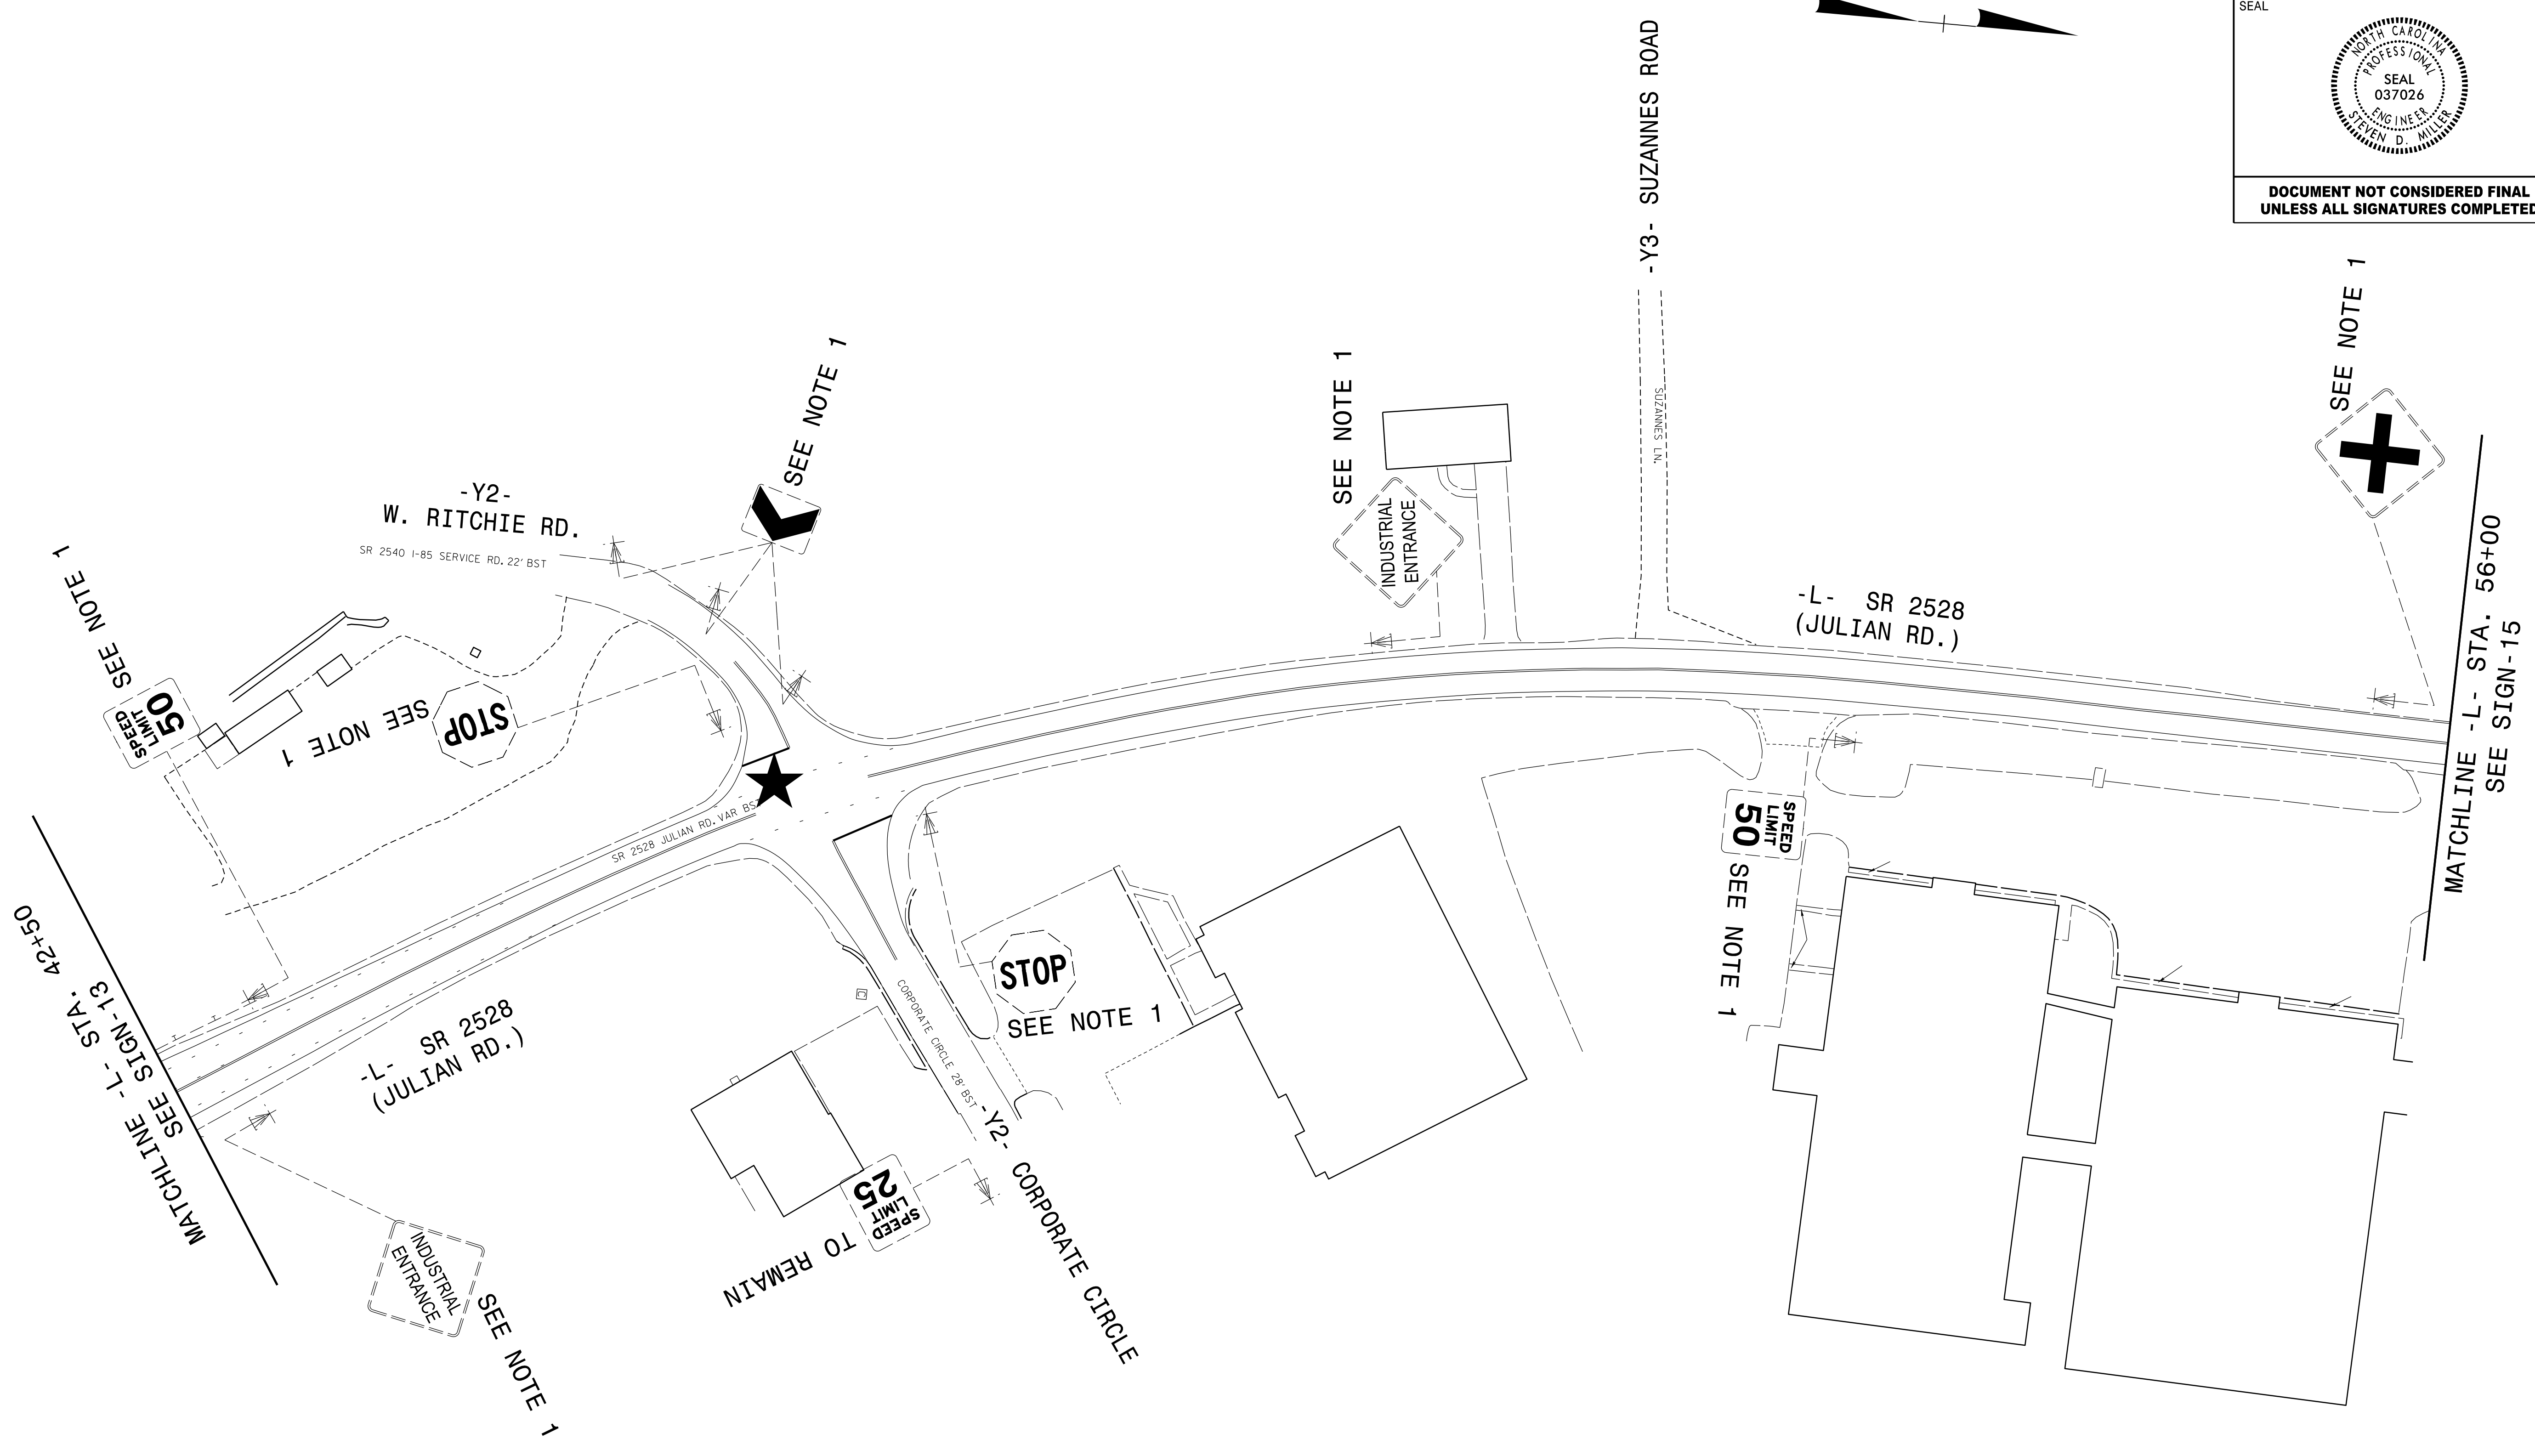

NOTE:
ALL EXISTING NCDOT SIGNS WITHIN THE PROJECT LIMITS SHALL BE REMOVED AND DISPOSED OF UNLESS OTHERWISE NOTED ON PLANS.

★ SIGNALIZED INTERSECTION

PROJECT NOTES

1. DISPOSAL OF SIGN SYSTEM, U-CHANNEL


SEPI

1 Glenwood Avenue
Raleigh, NC 27603
Tel: 919.789.9977
Fax: 919.789.9591
License: C-2197



EXISTING SIGNING

12/7/2021 12:55:58 PM U-5738_SIGN-14.dgn

APPROVED: _____
 DATE: _____

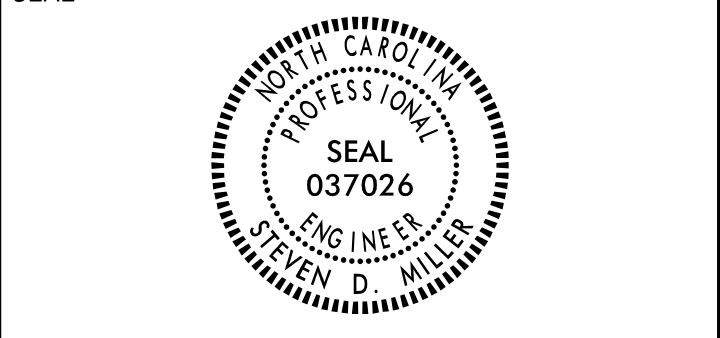

**DOCUMENT NOT CONSIDERED FINAL
 UNLESS ALL SIGNATURES COMPLETED**

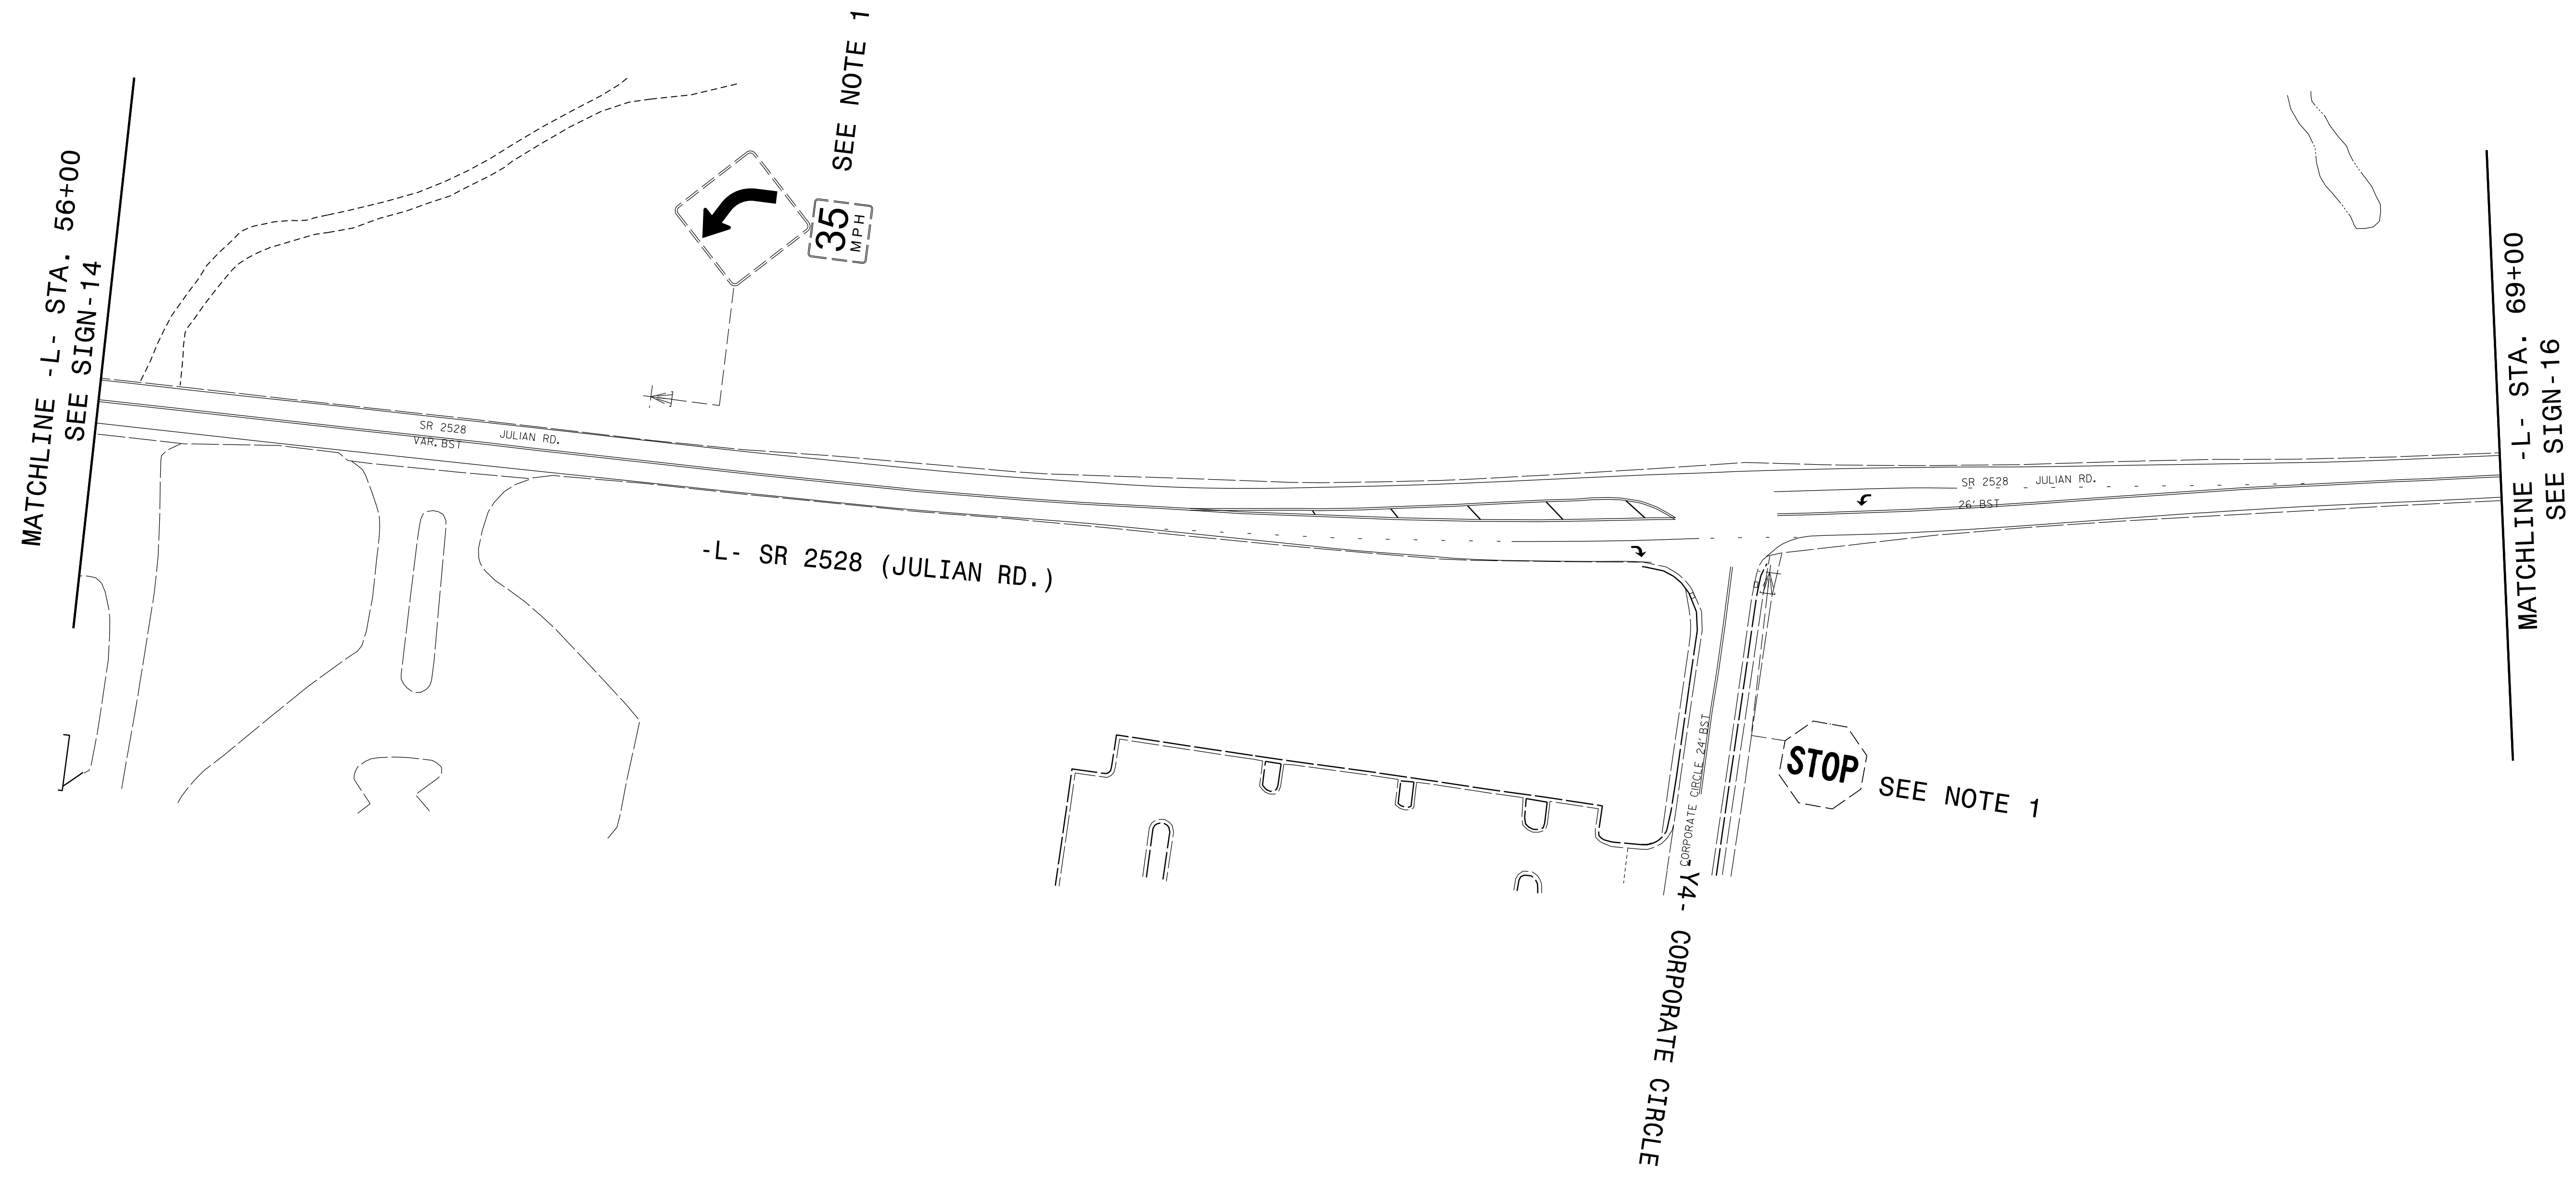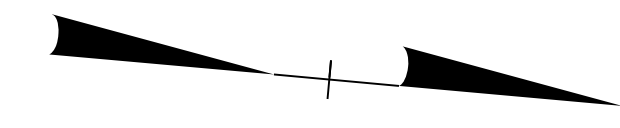

NOTE:
 ALL EXISTING NCDOT SIGNS WITHIN THE PROJECT LIMITS SHALL BE REMOVED AND DISPOSED OF UNLESS OTHERWISE NOTED ON PLANS.


PROJECT NOTES
 1. DISPOSAL OF SIGN SYSTEM, U-CHANNEL

1 Glenwood Avenue
 Raleigh, NC 27603
 Tel: 919.789.9977
 Fax: 919.789.9591
 License: C-2197


EXISTING SIGNING

12/7/2021 12:55:15 PM U:\5738_SIGN-15.dgn

APPROVED: _____
 DATE: _____
 SEAL

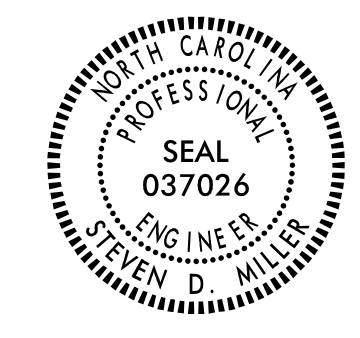

**DOCUMENT NOT CONSIDERED FINAL
 UNLESS ALL SIGNATURES COMPLETED**

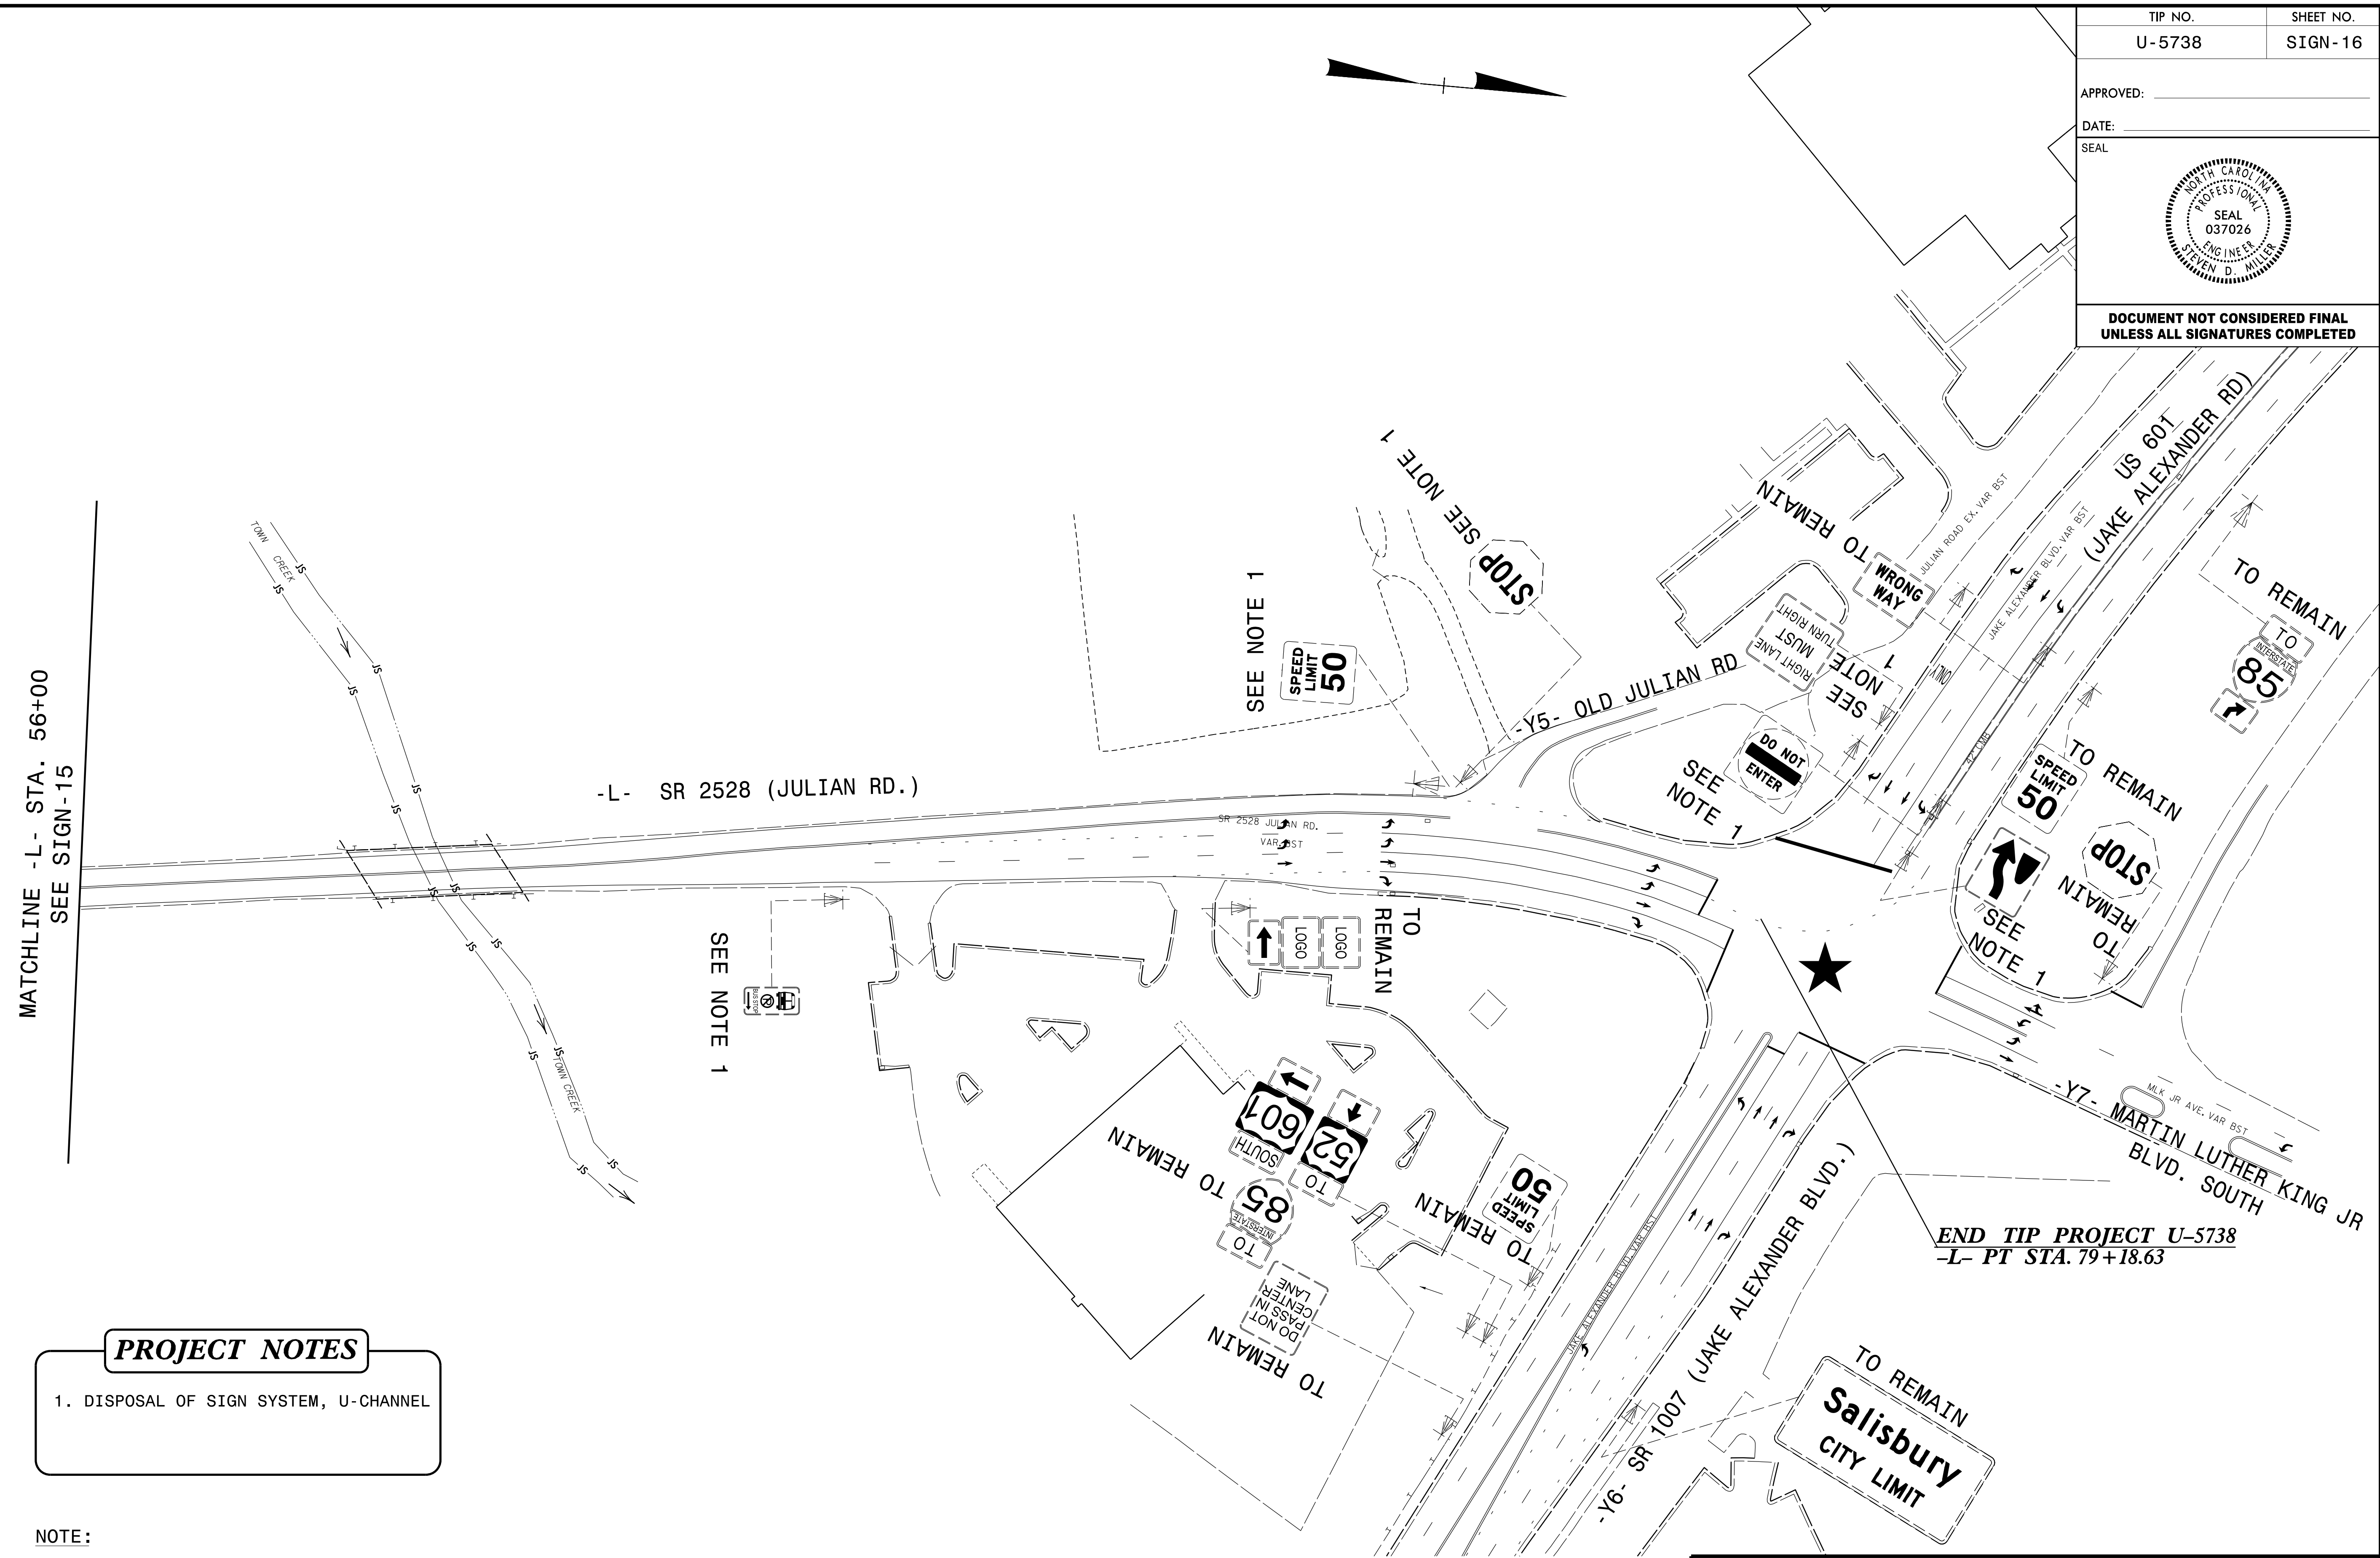

MATCHLINE -L- STA. 56+00
 SEE SIGN-15

-L- SR 2528 (JULIAN RD.)

END TIP PROJECT U-5738
 -L- PT STA. 79+18.63

PROJECT NOTES

- DISPOSAL OF SIGN SYSTEM, U-CHANNEL

NOTE:

ALL EXISTING NCDOT SIGNS WITHIN THE PROJECT LIMITS SHALL BE REMOVED AND DISPOSED OF UNLESS OTHERWISE NOTED ON PLANS.

★ SIGNALIZED INTERSECTION

SEPI
 1 Glenwood Avenue
 Raleigh, NC 27603
 Tel: 919.789.9977
 Fax: 919.789.9591
 License: C-2197



EXISTING SIGNING

12/7/2021 12:55:38 PM U-5738_SIGN-16.dgn

APPROVED: _____
 DATE: _____



**DOCUMENT NOT CONSIDERED FINAL
 UNLESS ALL SIGNATURES COMPLETED**

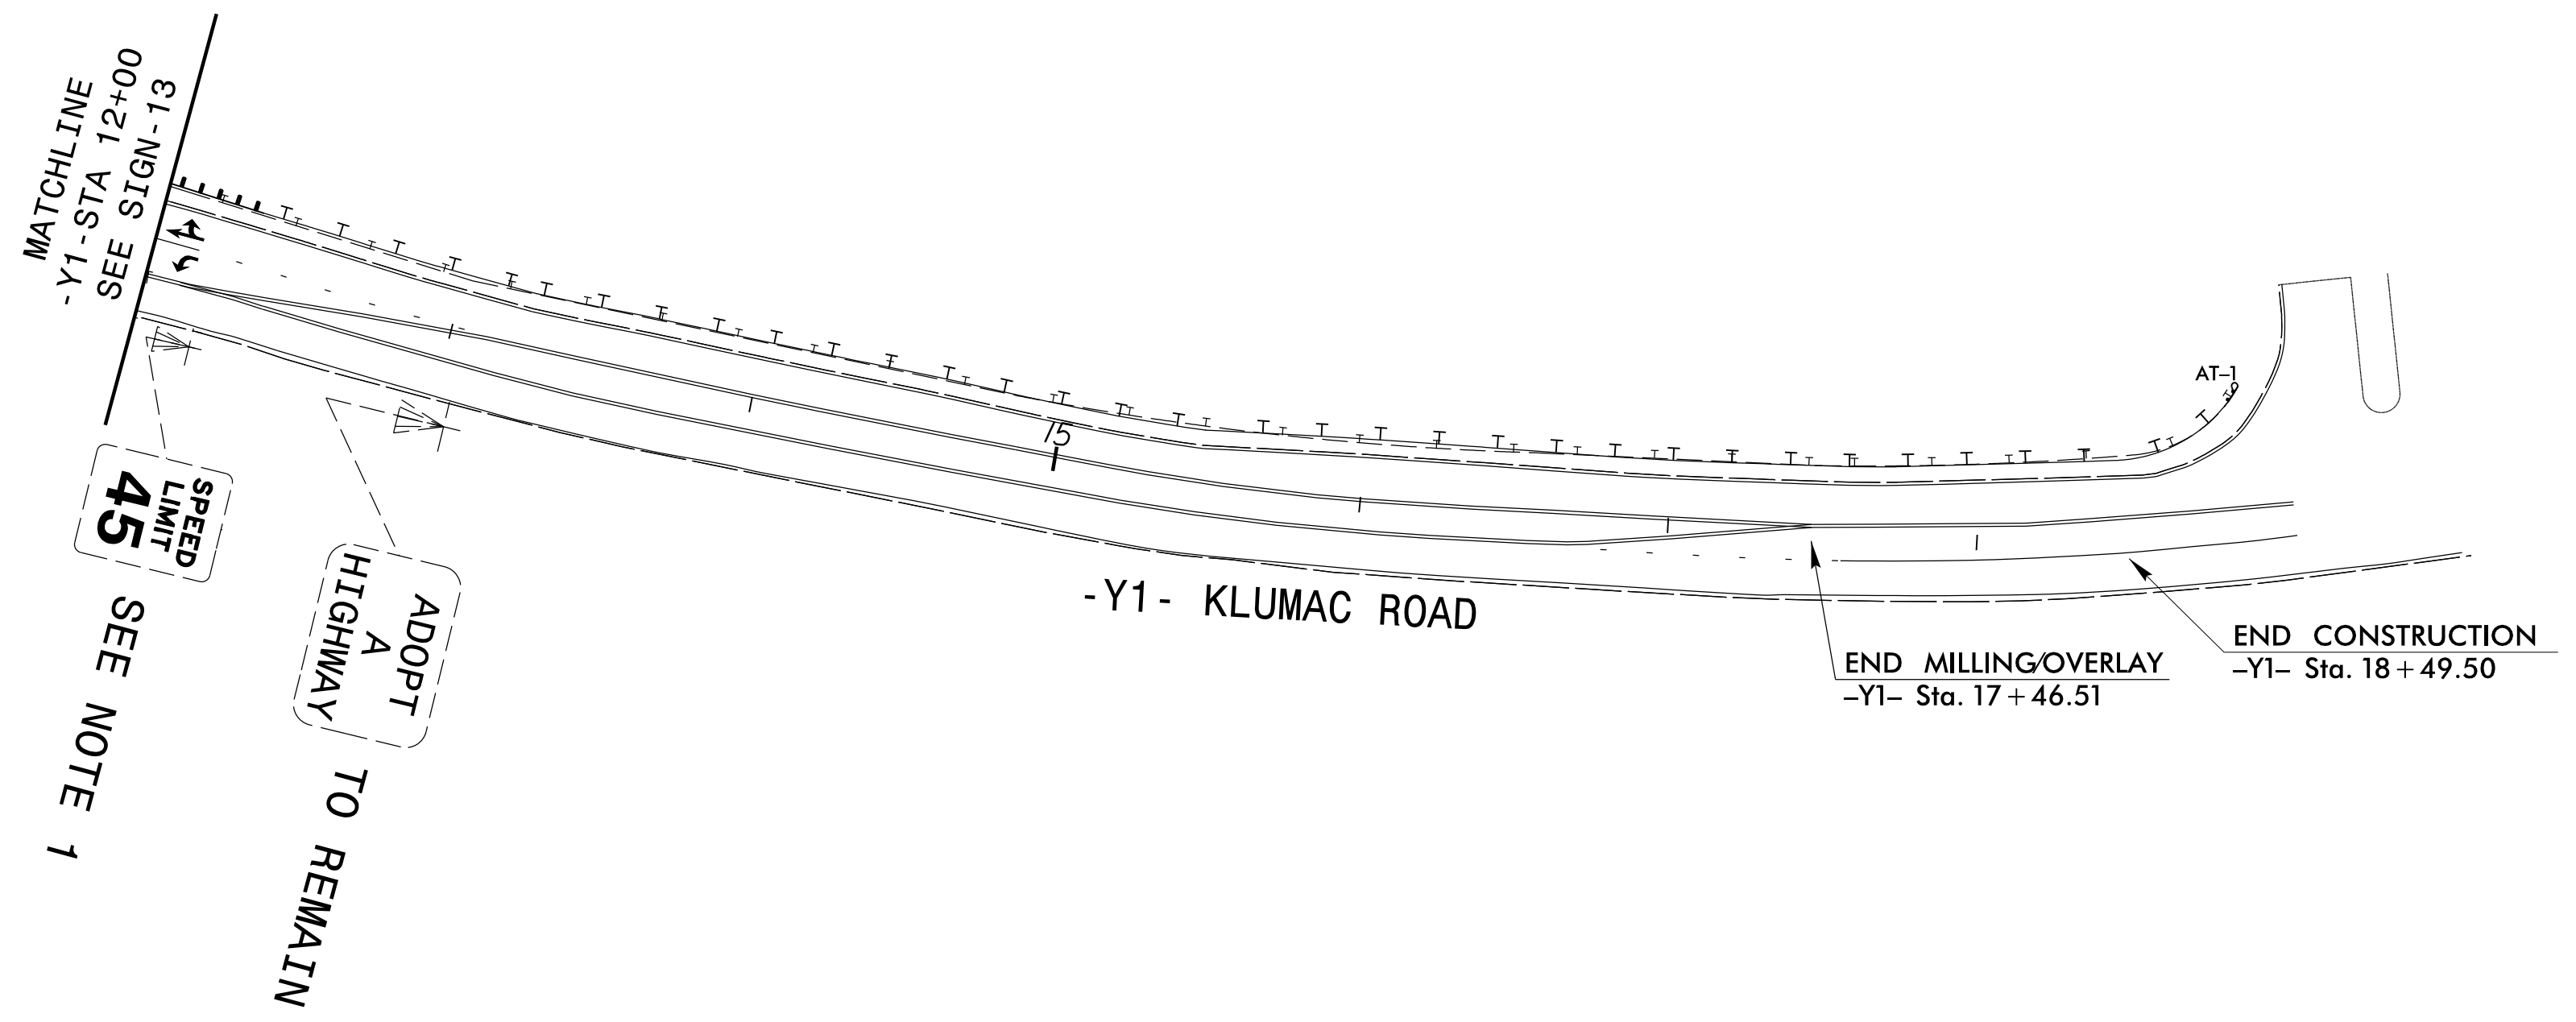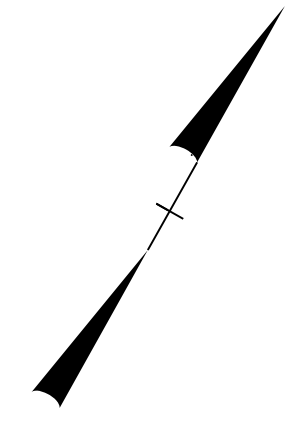

PROJECT NOTES

- DISPOSAL OF SIGN SYSTEM, U-CHANNEL

NOTE:

ALL EXISTING NCDOT SIGNS WITHIN THE PROJECT LIMITS SHALL BE REMOVED AND DISPOSED OF UNLESS OTHERWISE NOTED ON PLANS.

12/7/2021 12:55:00pm U-5738_SIGN-17.dgn

1 Glenwood Avenue
 Raleigh, NC 27603
 Tel: 919.789.9977
 Fax: 919.789.9591
 License: C-2197

EXISTING SIGNING