



STATE OF NORTH CAROLINA
DEPARTMENT OF TRANSPORTATION

ROY COOPER
GOVERNOR

J. ERIC BOYETTE
SECRETARY

March 09, 2022

Addendum No. 3

RE: Contract # C204672

WBS # 67033.3.1

STATE FUNDED

McDowell County (BR-0033)

BRIDGE 580084 ON SR-1234 OVER I-40

March 15, 2022 Letting

To Whom It May Concern:

Reference is made to the plans and proposal form furnished to you on this project.

The following revision has been made to the Roadway plans.

Sheet No.	Revision
1	Title Sheet properly sealed with date.

Please void the above listed Sheets in your plans and staple the revised Sheets thereto.

The contract will be prepared accordingly.

Sincerely,

DocuSigned by:
Ronald Elton Davenport, Jr.
F81B6038A47A442...

Ronald E. Davenport, Jr., PE
State Contract Officer

RED/cms
Attachments

cc: Mr. Lamar Sylvester, PE
Mr. Mark T. Gibbs, PE
Mr. Boyd Tharrington, PE
Mr. Jon Weathersbee, PE
Mr. Ken Kennedy, PE
Project File (2)

Mr. Forrest Dungan, PE
Ms. Jaci Kincaid
Ms. Lori Strickland
Ms. Penny Higgins
Mr. Mike Gwyn
Mr. Kyle Kempf

Mailing Address:
NC DEPARTMENT OF TRANSPORTATION
CONTRACT STANDARDS AND DEVELOPMENT
1591 MAIL SERVICE CENTER
RALEIGH, NC 27699-1591

Telephone: (919) 707-6900
Fax: (919) 250-4127
Customer Service: 1-877-368-4968

Location:
1020 BIRCH RIDGE DR.
RALEIGH, NC 27610

Website: www.ncdot.gov


09/08/19

TIP PROJECT: BR-0033

CONTRACT: C204672

02-MAR-2022 16:02 S:\Projects\005004_2017_NCDOT_SMU_OC\BR-0033\Project\Roadway\Proj\BR0033.Rdy_tsh.dgn tbarham

See Sheet 1A For Index of Sheets
See Sheet 1B For Conventional Plan Sheet Symbols

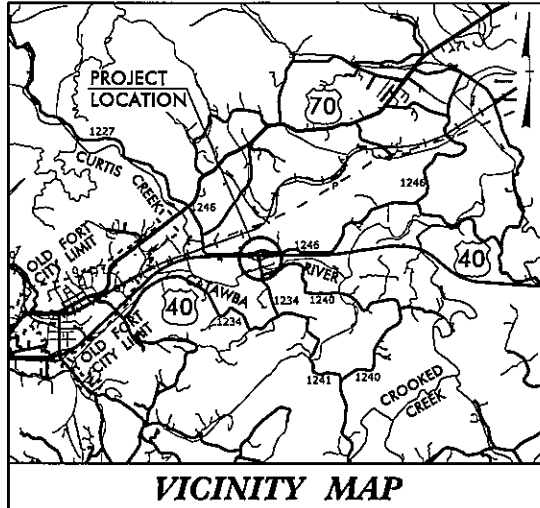


STATE OF NORTH CAROLINA
DIVISION OF HIGHWAYS

MCDOWELL COUNTY

LOCATION: REPLACE BRIDGE NO. 84
ON SR 1234 (PARKER PADGETT RD.) OVER I-40


TYPE OF WORK: GRADING, DRAINAGE, PAVING AND STRUCTURE

STATE	STATE PROJECT REFERENCE NO.	SHEET NO.	TOTAL SHEETS
N.C.	BR-0033	1	
STATE PROJ. NO.	F.A. PROJ. NO.	DESCRIPTION	
67033.1.1	N/A	P.E.	
67033.2.1	N/A	R/W & UTILITIES	
67033.3.1	N/A	CONST.	

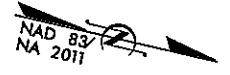


BEGIN TIP PROJECT BR-0033
-L- POT STA. 10+30.00
BEGIN CONSTRUCTION
-L- STA. 9+70.00

END TIP PROJECT BR-0033
-L- POT STA. 18+54.66

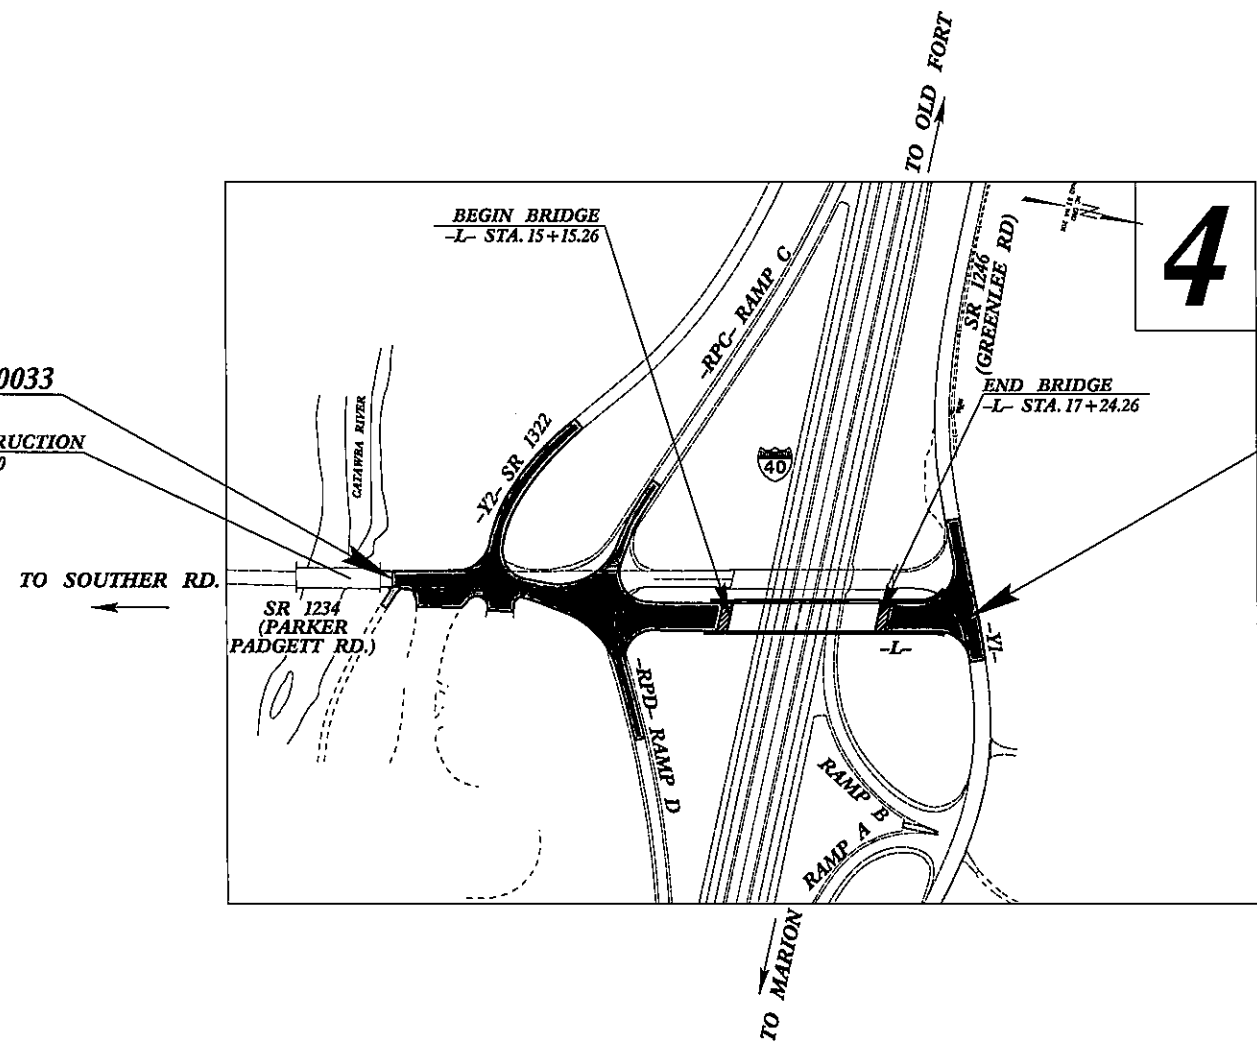

THIS IS A PARTIAL CONTROLLED-ACCESS PROJECT WITH ACCESS BEING LIMITED TO POINTS AS SHOWN ON THE PLANS.
DESIGN EXCEPTION REQUIRED FOR DESIGN SPEED, MAXIMUM GRADE, HORIZONTAL & VERTICAL CURVES AND VERTICAL STOPPING SIGHT DISTANCE.

DOCUMENT NOT CONSIDERED FINAL
UNLESS ALL SIGNATURES COMPLETED

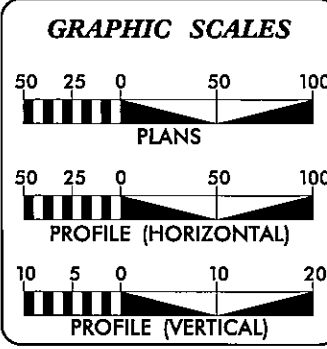

DESIGN DATA

ADT 2021 =	2410
ADT 2041 =	3140
K =	13 %
D =	70 %
T =	6 % *
V =	60 MPH
* TTST 3%+ DUAL 3%	
FUNC CLASS =	LOCAL
REGIONAL TIER	

PROJECT LENGTH

LENGTH ROADWAY TIP PROJECT BR-0033	=	0.116 MILES
LENGTH STRUCTURE TIP PROJECT BR-0033	=	0.040 MILES
TOTAL LENGTH TIP PROJECT BR-0033	=	0.156 MILES

Prepared for NCDOT In the Office of:
ATCS
100 REGENCY FOREST DRIVE, SUITE 130
CARY, NORTH CAROLINA 27518
919-341-9418 <http://www.atcsplc.com/>
NC LICENSE NO. P-0192
ENGINEERING | PLANNING | SURVEYING | ENVIRONMENTAL

2018 STANDARD SPECIFICATIONS

RIGHT OF WAY DATE:
MARCH 25, 2021

LETTING DATE:
MARCH 15, 2022

TIM HAYES, PE
PROJECT ENGINEER

JASON BREDI, PE
PROJECT DESIGN ENGINEER

DAVID STUTTS, PE
NCDOT CONTACT

HYDRAULICS ENGINEER


Designed by:
Randy Henezer
SIGNATURE

ROADWAY DESIGN ENGINEER

Designed by:
Timothy Hayes
SIGNATURE

Professional Engineer Seal: RANDY HENEZER, P.E. 016600, 3/8/2022

Professional Engineer Seal: TIMOTHY HAYES, P.E. 19563, 3/8/2022

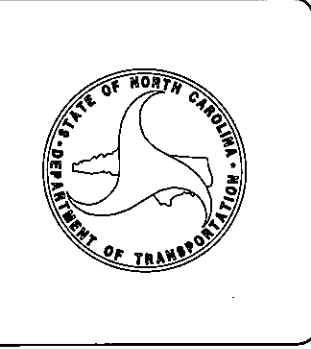

02-MAR-2022 16:02 S:\Projects\005004_2017_NCDOT_SMU_OC\BR-0033\Project\Roadway\Proj\BR0033.Rdy_tsh.dgn tbarham