



5/28/19

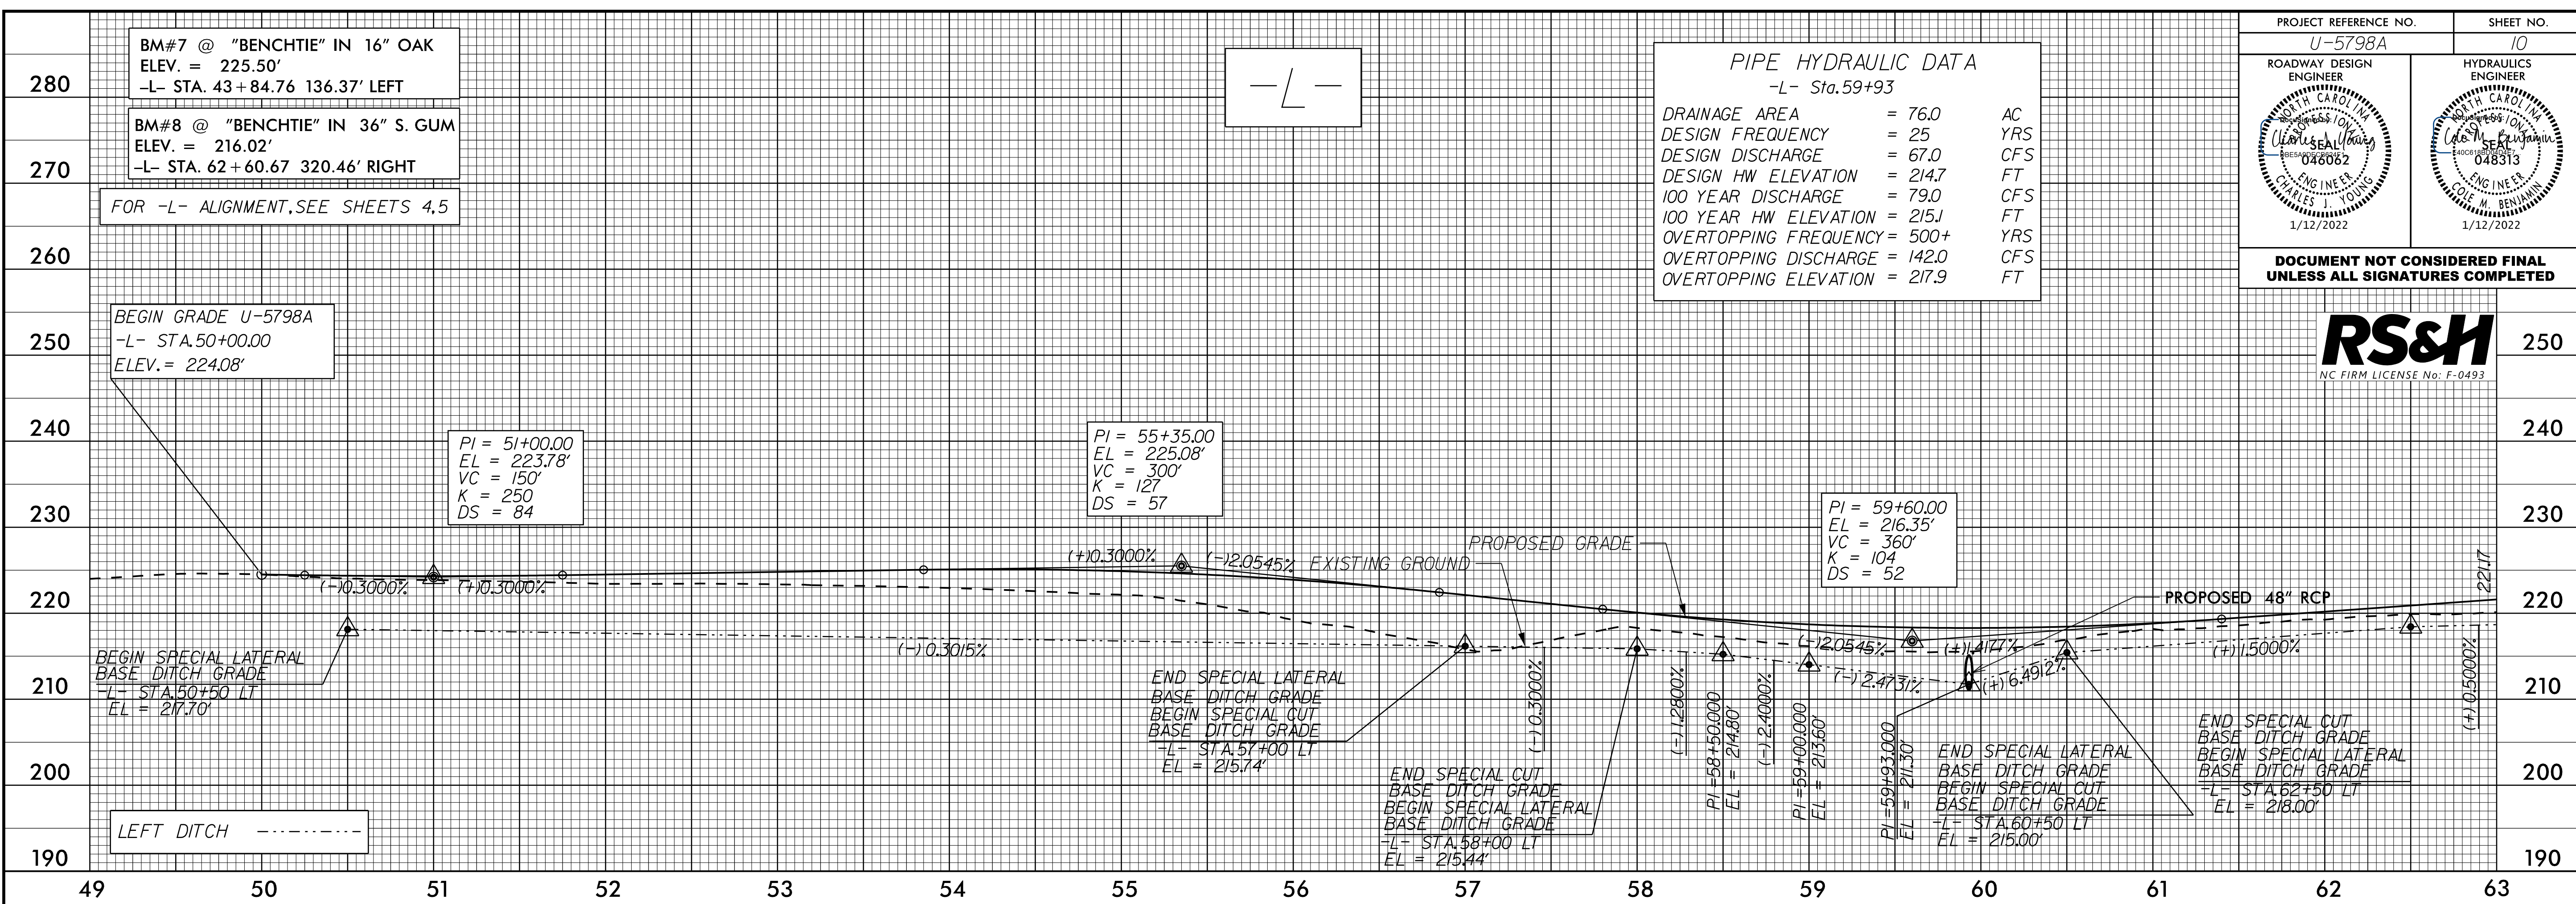

PROJECT REFERENCE NO.	U-5798A	SHEET NO.	10
ROADWAY DESIGN ENGINEER		HYDRAULICS ENGINEER	

DOCUMENT NOT CONSIDERED FINAL UNLESS ALL SIGNATURES COMPLETED

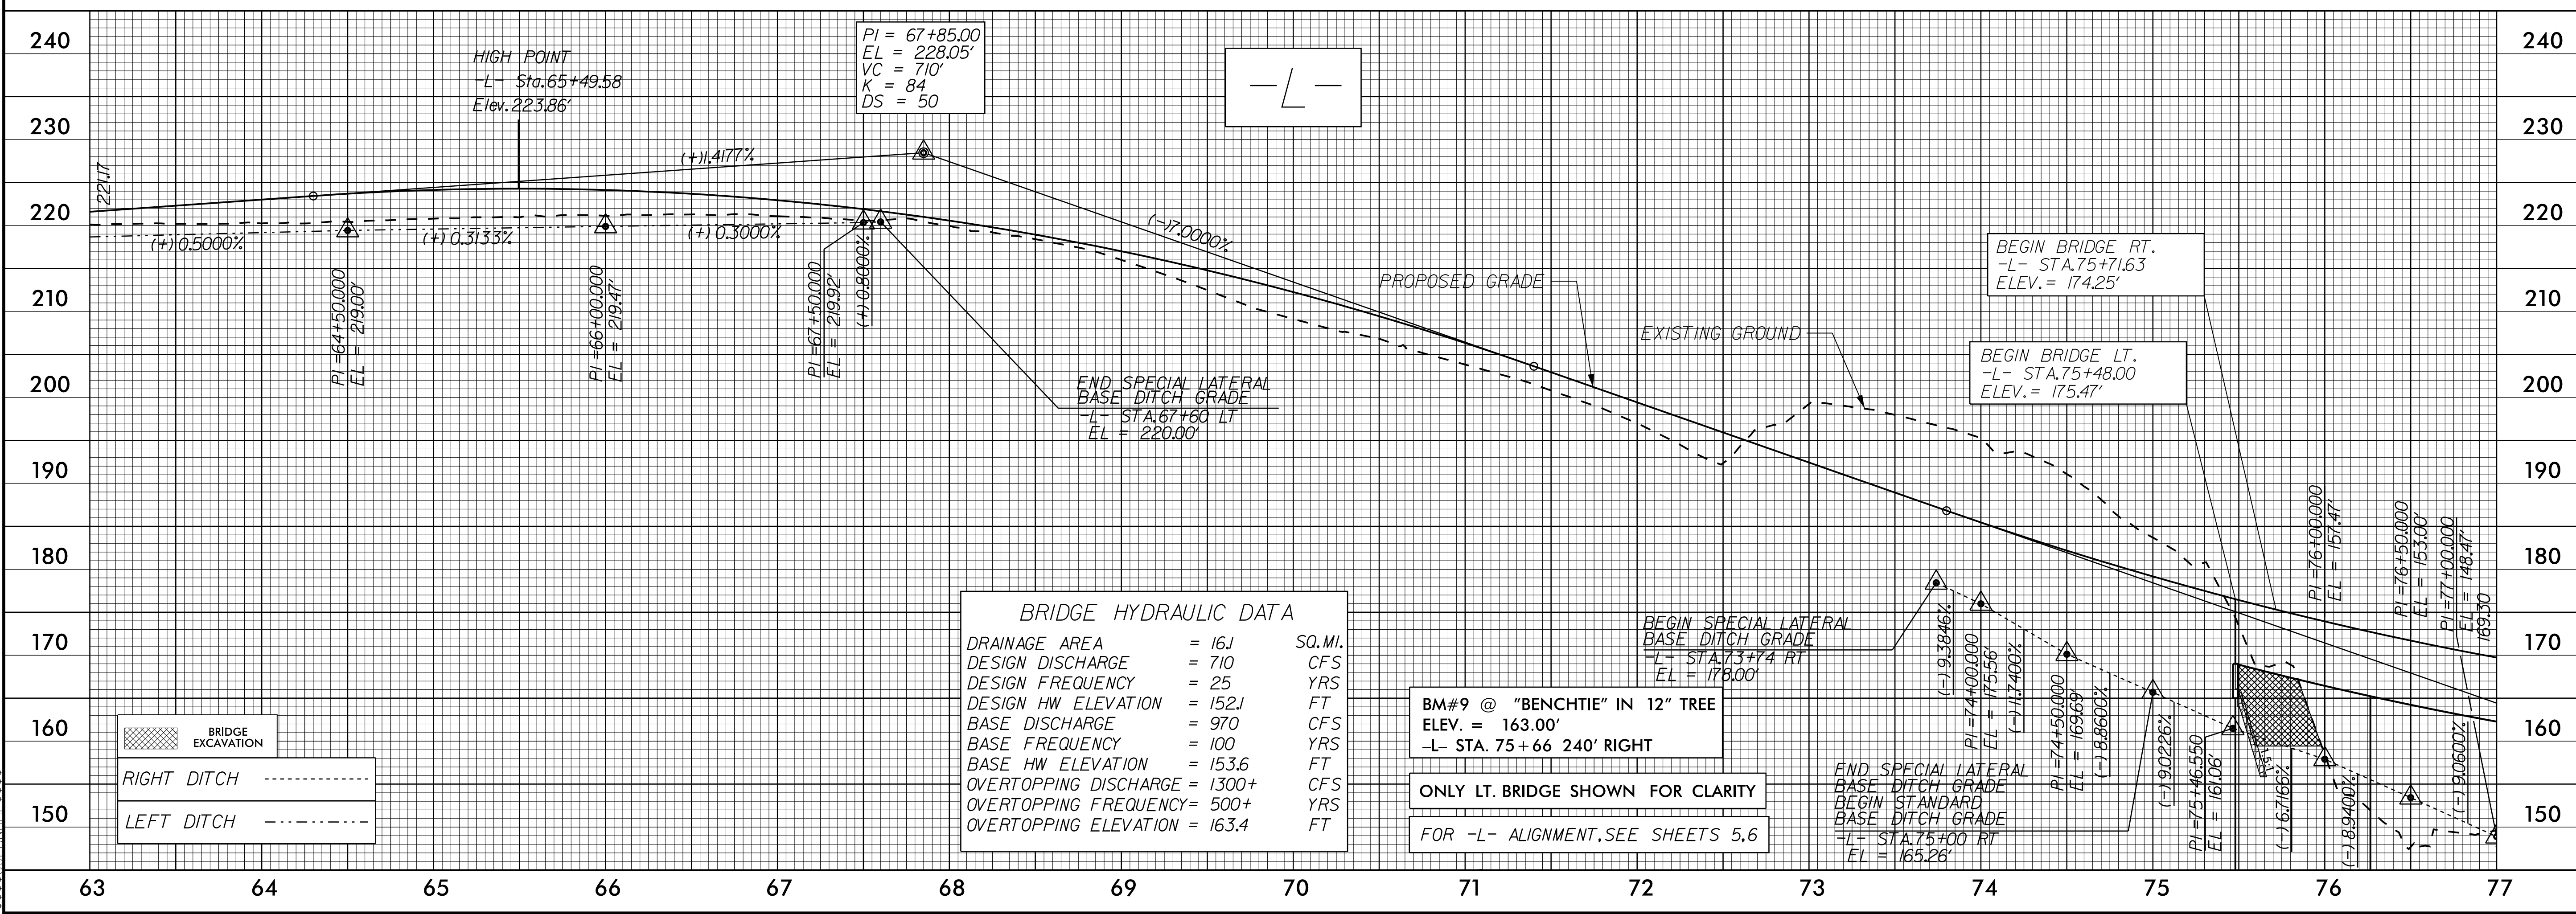

22-DEC-2021 10:3
R:\Projects\2021\U-5798A\U-5798A_Rdy.plt.dgn