
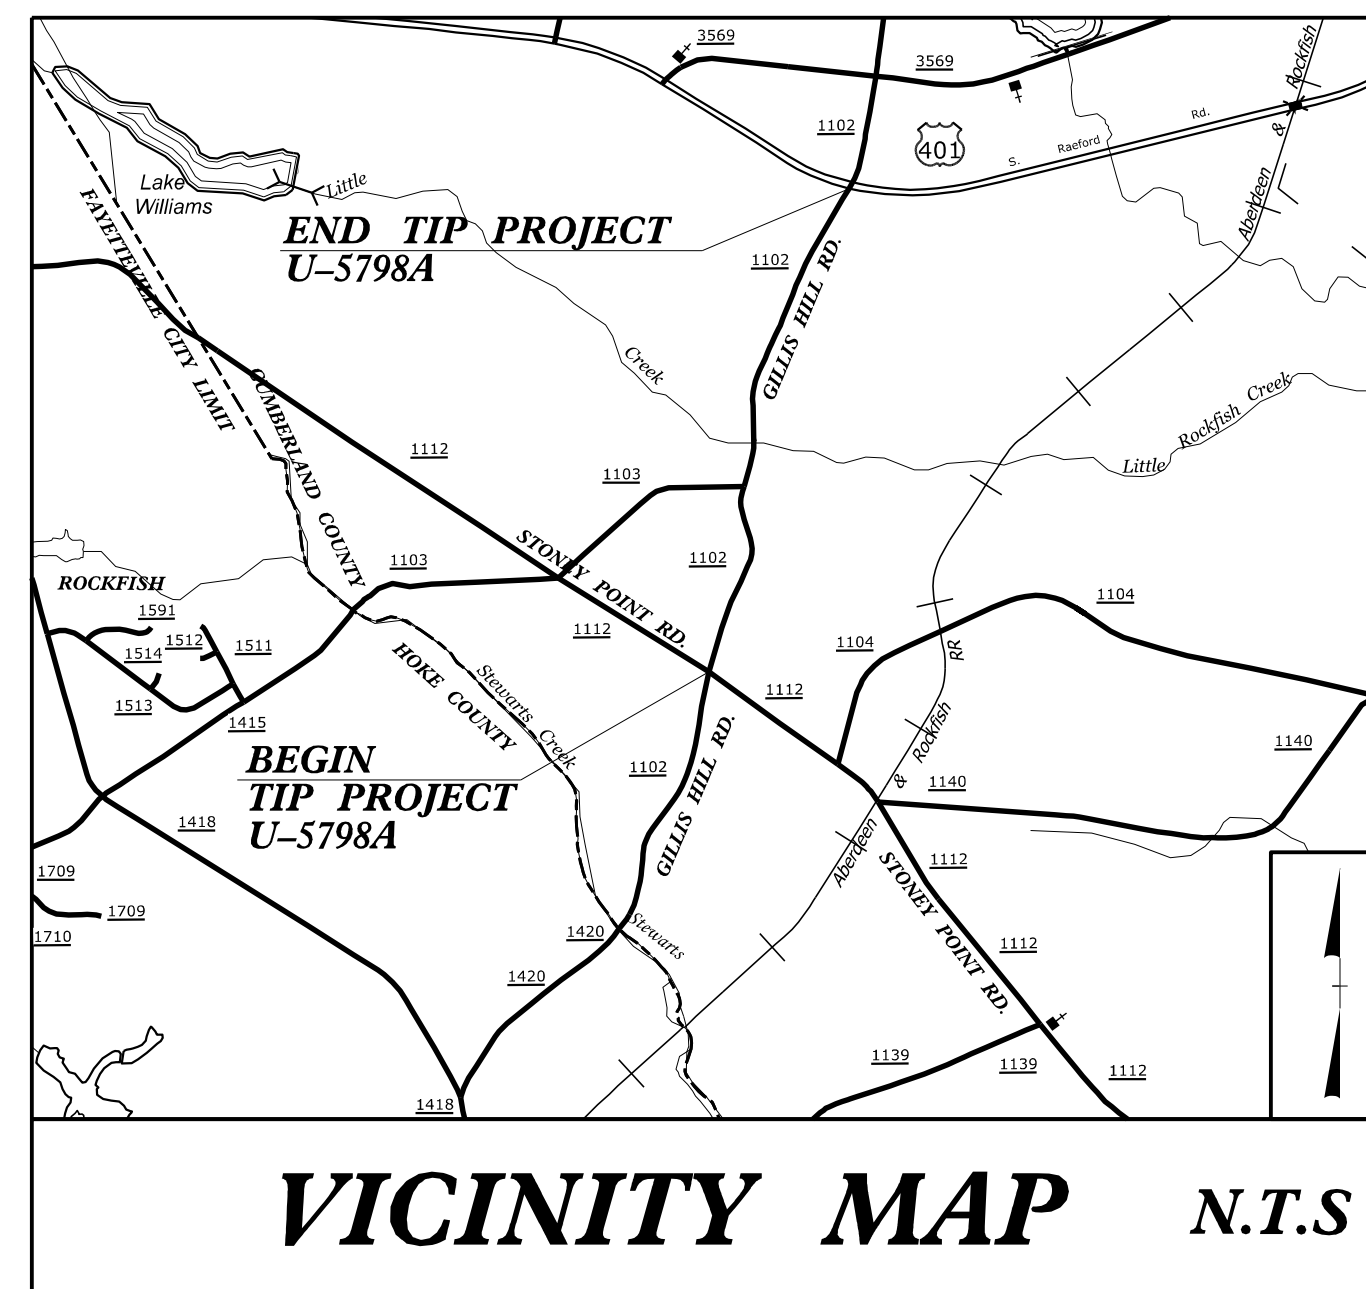


STATE OF NORTH CAROLINA  
DIVISION OF HIGHWAYS

**TRANSPORTATION MANAGEMENT PLAN**

**CUMBERLAND COUNTY**

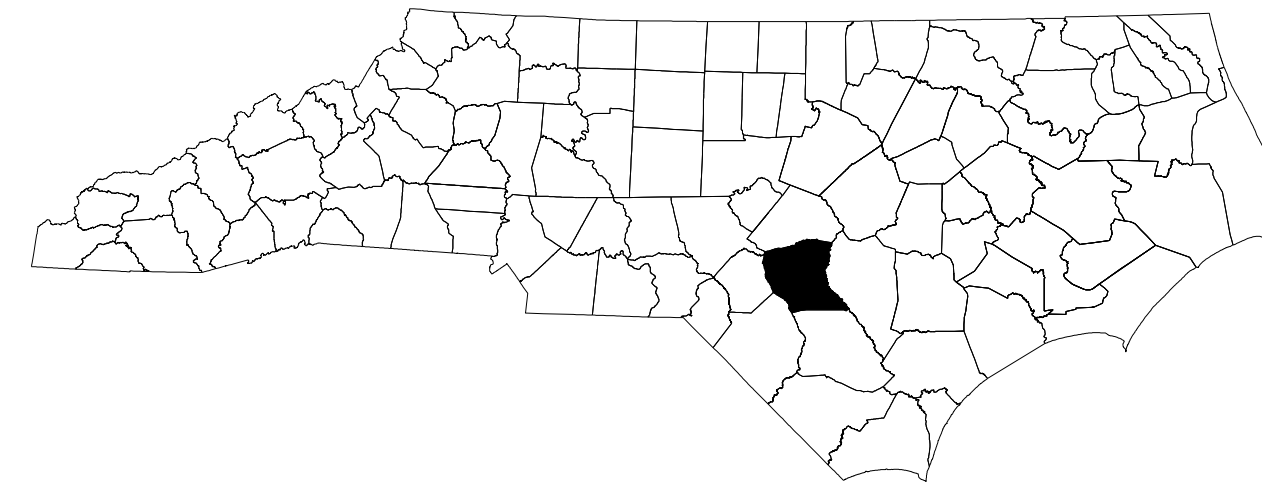

**INDEX OF SHEETS**


SHEET NO.	TITLE
TMP-1	TITLE SHEET, VICINITY MAP, AND INDEX OF SHEETS
TMP-1A	LIST OF APPLICABLE ROADWAY STANDARD DRAWINGS, AND LEGEND
TMP-2 THRU 2A	TRANSPORTATION OPERATIONS PLAN: (MANAGEMENT STRATEGY, GENERAL NOTES, AND LOCAL NOTES)
TMP-3	TEMPORARY TRAFFIC CONTROL PHASING
TMP-4 THRU 5	TEMPORARY TRAFFIC CONTROL PHASE I STEP 1 DETAILS
TMP-6	TEMPORARY TRAFFIC CONTROL PHASE I STEP 2 DETAILS
TMP-7 THRU 12	TEMPORARY TRAFFIC CONTROL PHASE II DETAILS
TMP-13 THRU 18	TEMPORARY TRAFFIC CONTROL PHASE III DETAILS
TMP-19 THRU 24	TEMPORARY TRAFFIC CONTROL PHASE IV DETAILS

SHEET NO.  
TMP-1

**U-5798A**

**TIP PROJECT:**

**DOCUMENT NOT CONSIDERED FINAL  
UNLESS ALL SIGNATURES COMPLETED**

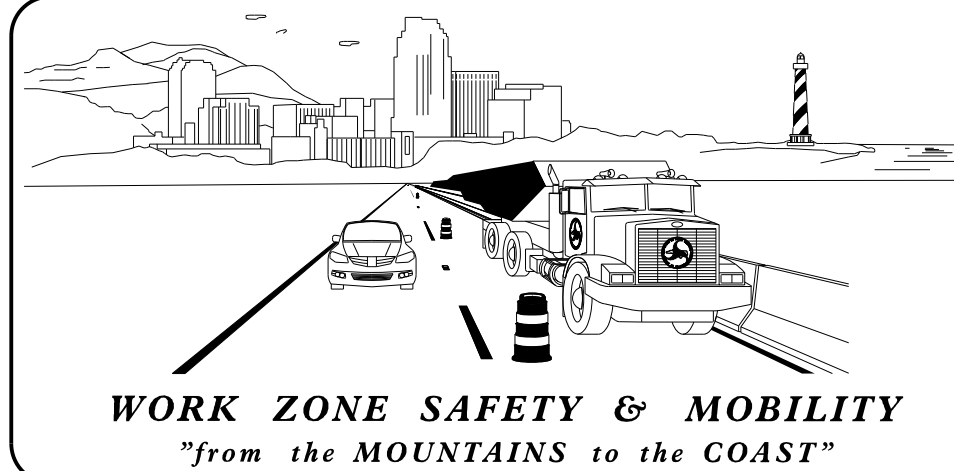


**PLANS PREPARED BY:**

TOM HILDEBRAND, P.E.  
PROJECT ENGINEER

JASON M. TALLEY, P.E.  
PROJECT DESIGN ENGINEER

**NCDOT CONTACTS:**

NICOLE M. HACKLER, P.E.  
NCDOT PROJECT CONTACT

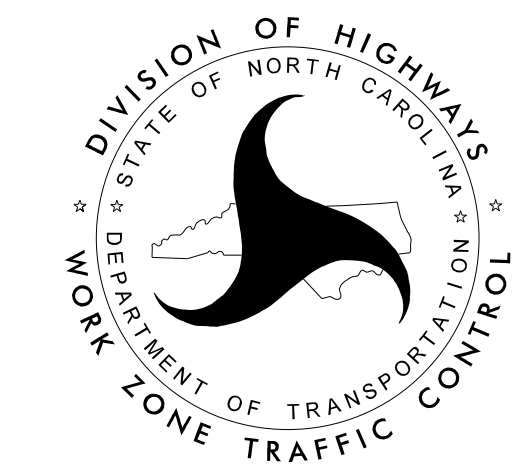

**APPROVED:** *Jason M. Talley*

**DATE:** 1/16/2022



1/10/2022  
R:\TrafficControl\TrafficControl\U5798A.tmp.tsh.dgn  
User:YoungCJ