




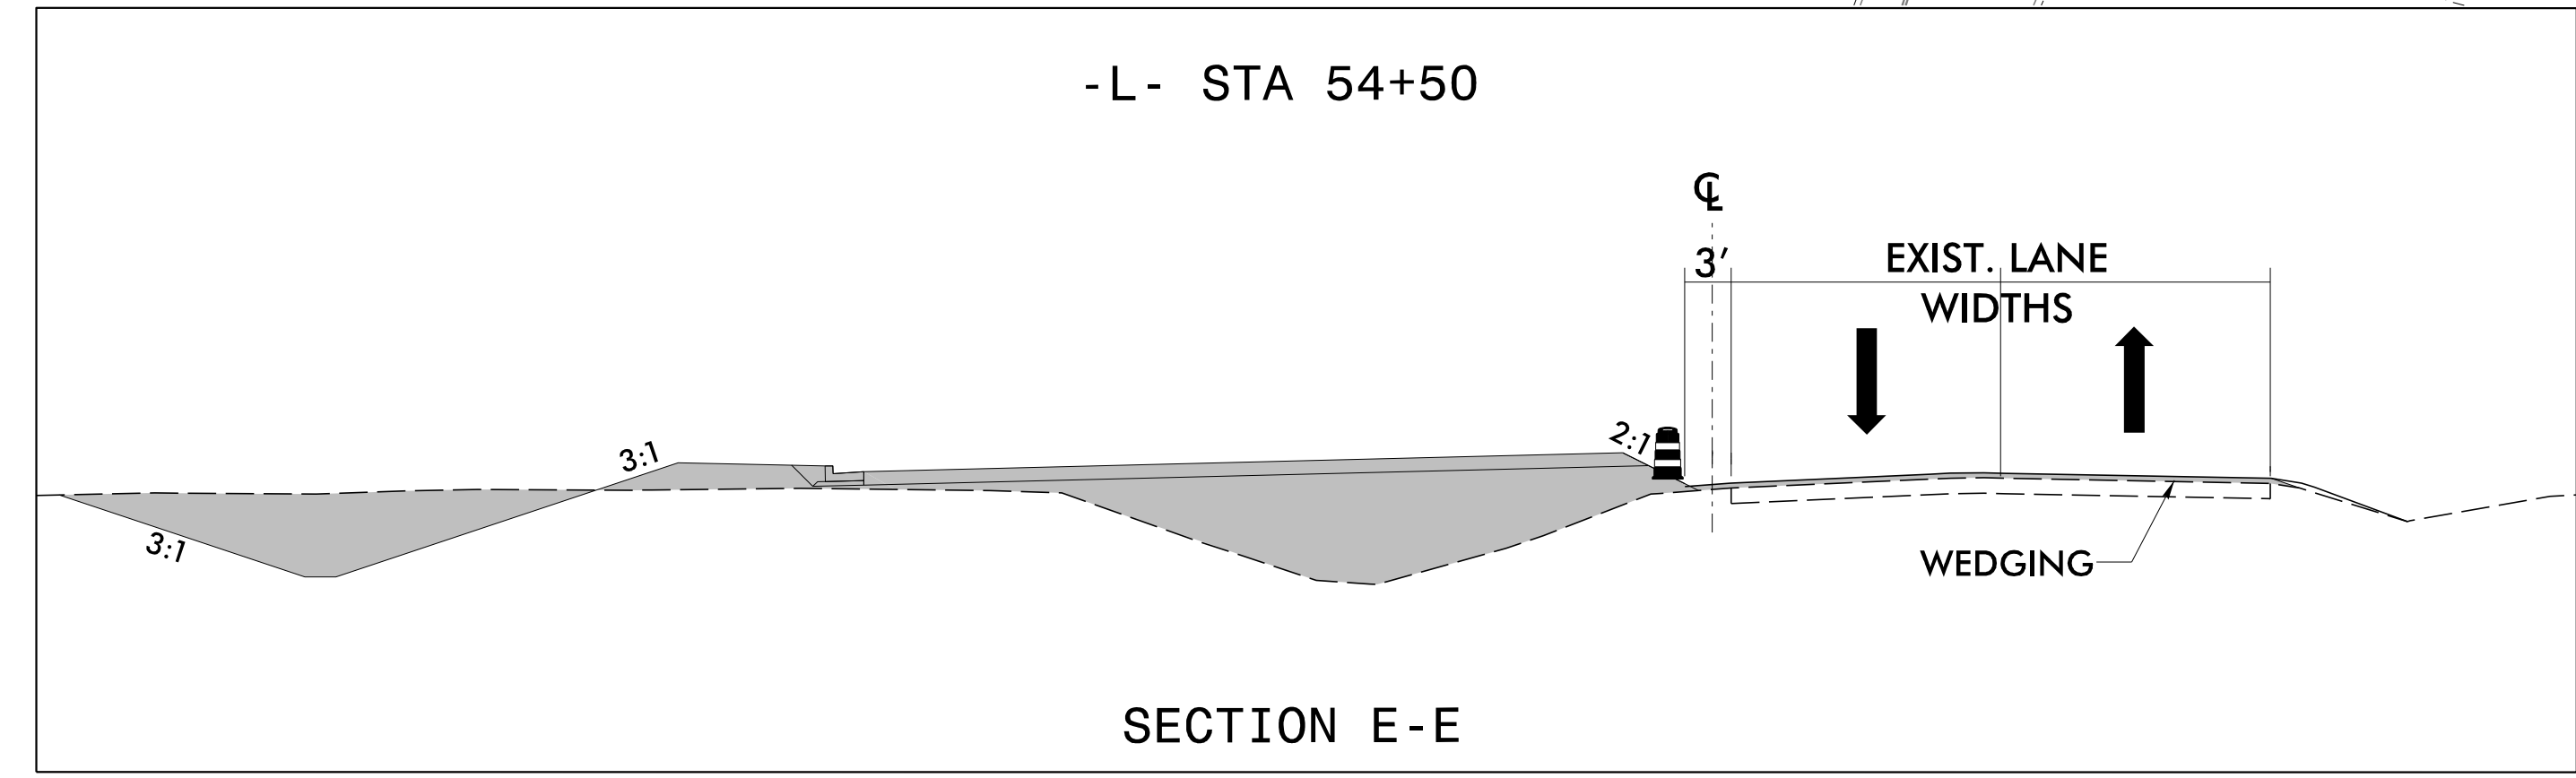


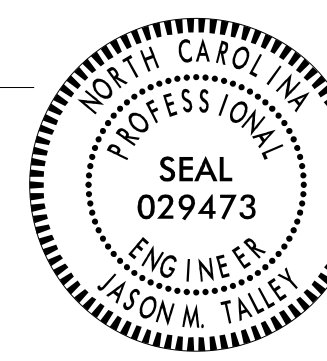
PROJ. REFERENCE NO.	SHEET NO.
U-5798A	TMP-7

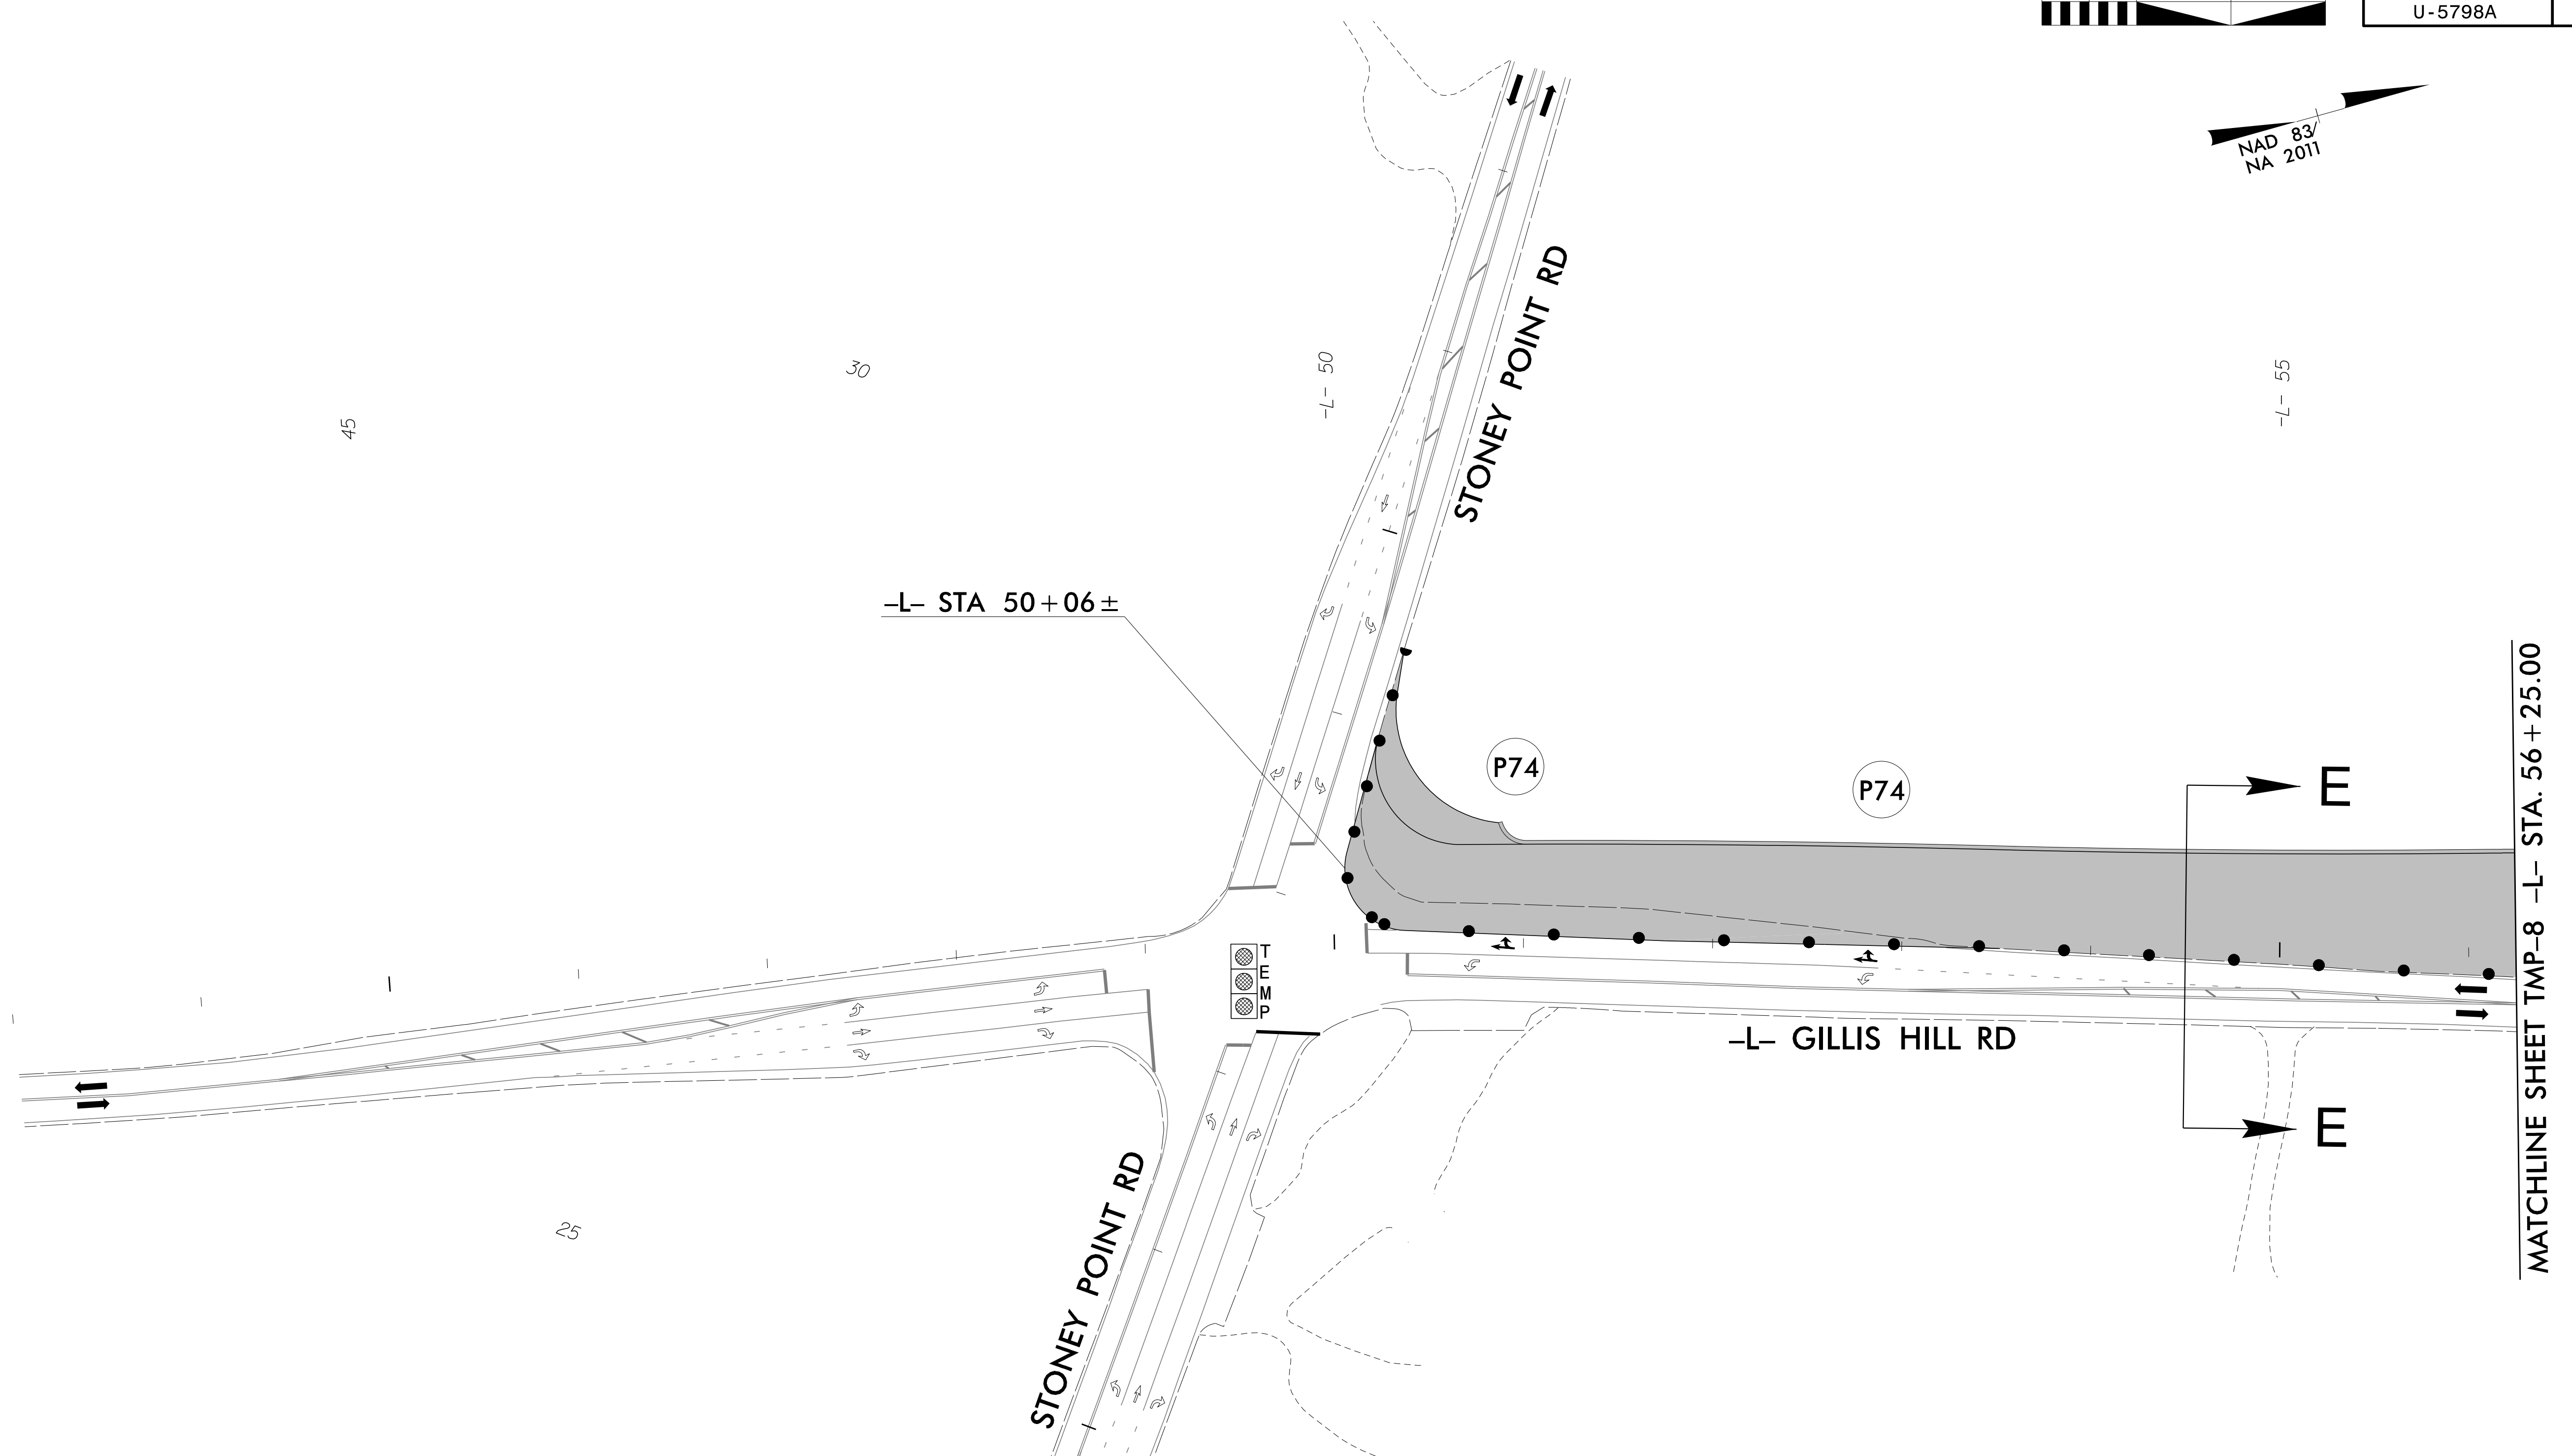


1/6/2022
R:\Traf\TrafficControl\CP\U5798A.tmp_pii.dhl_01.dgn
User:YoungCJ

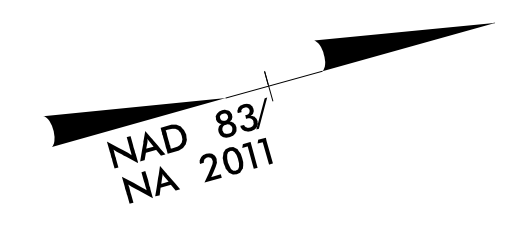

APPROVED: 
DATE: 1/16/2022



**DOCUMENT NOT CONSIDERED FINAL
UNLESS ALL SIGNATURES COMPLETED**

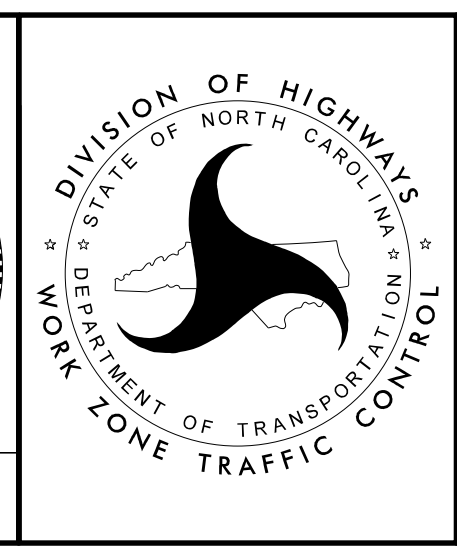

PHASE II
DETAILS