




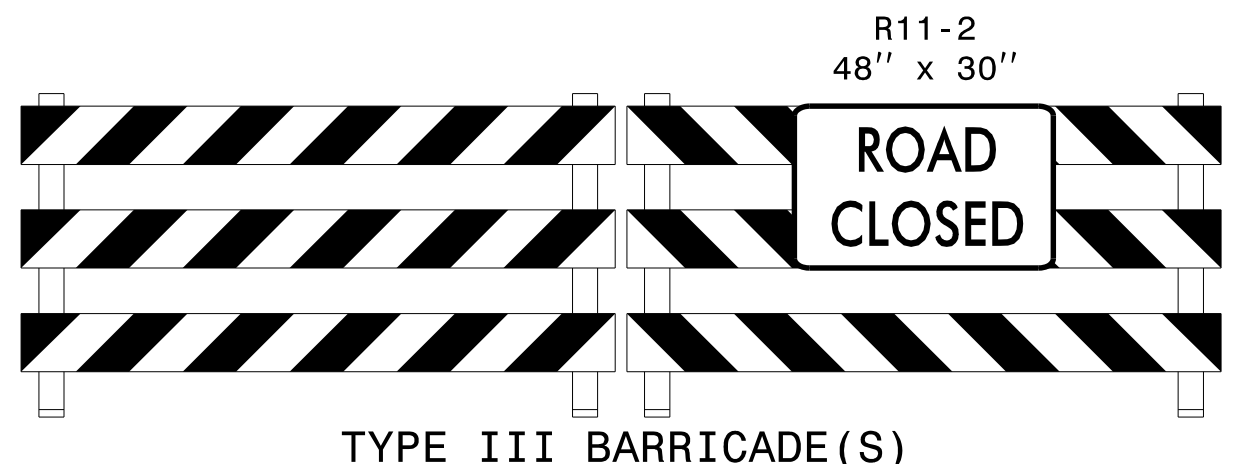



PROJ. REFERENCE NO.	SHEET NO.
U-5798A	TMP-10

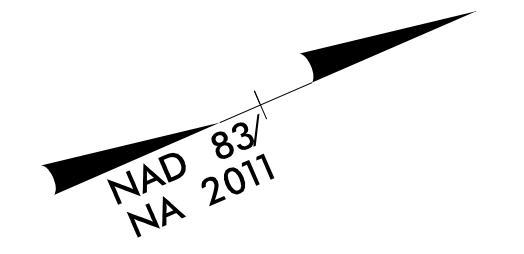

①

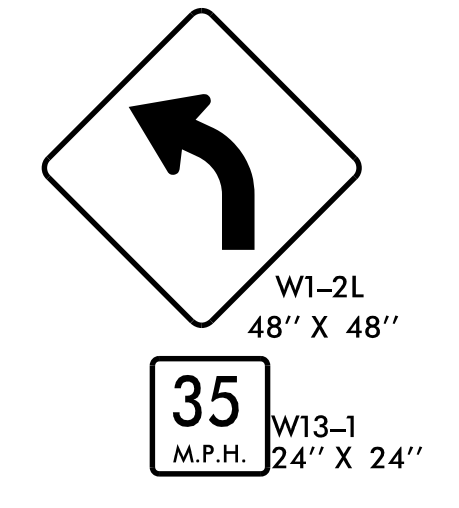

②

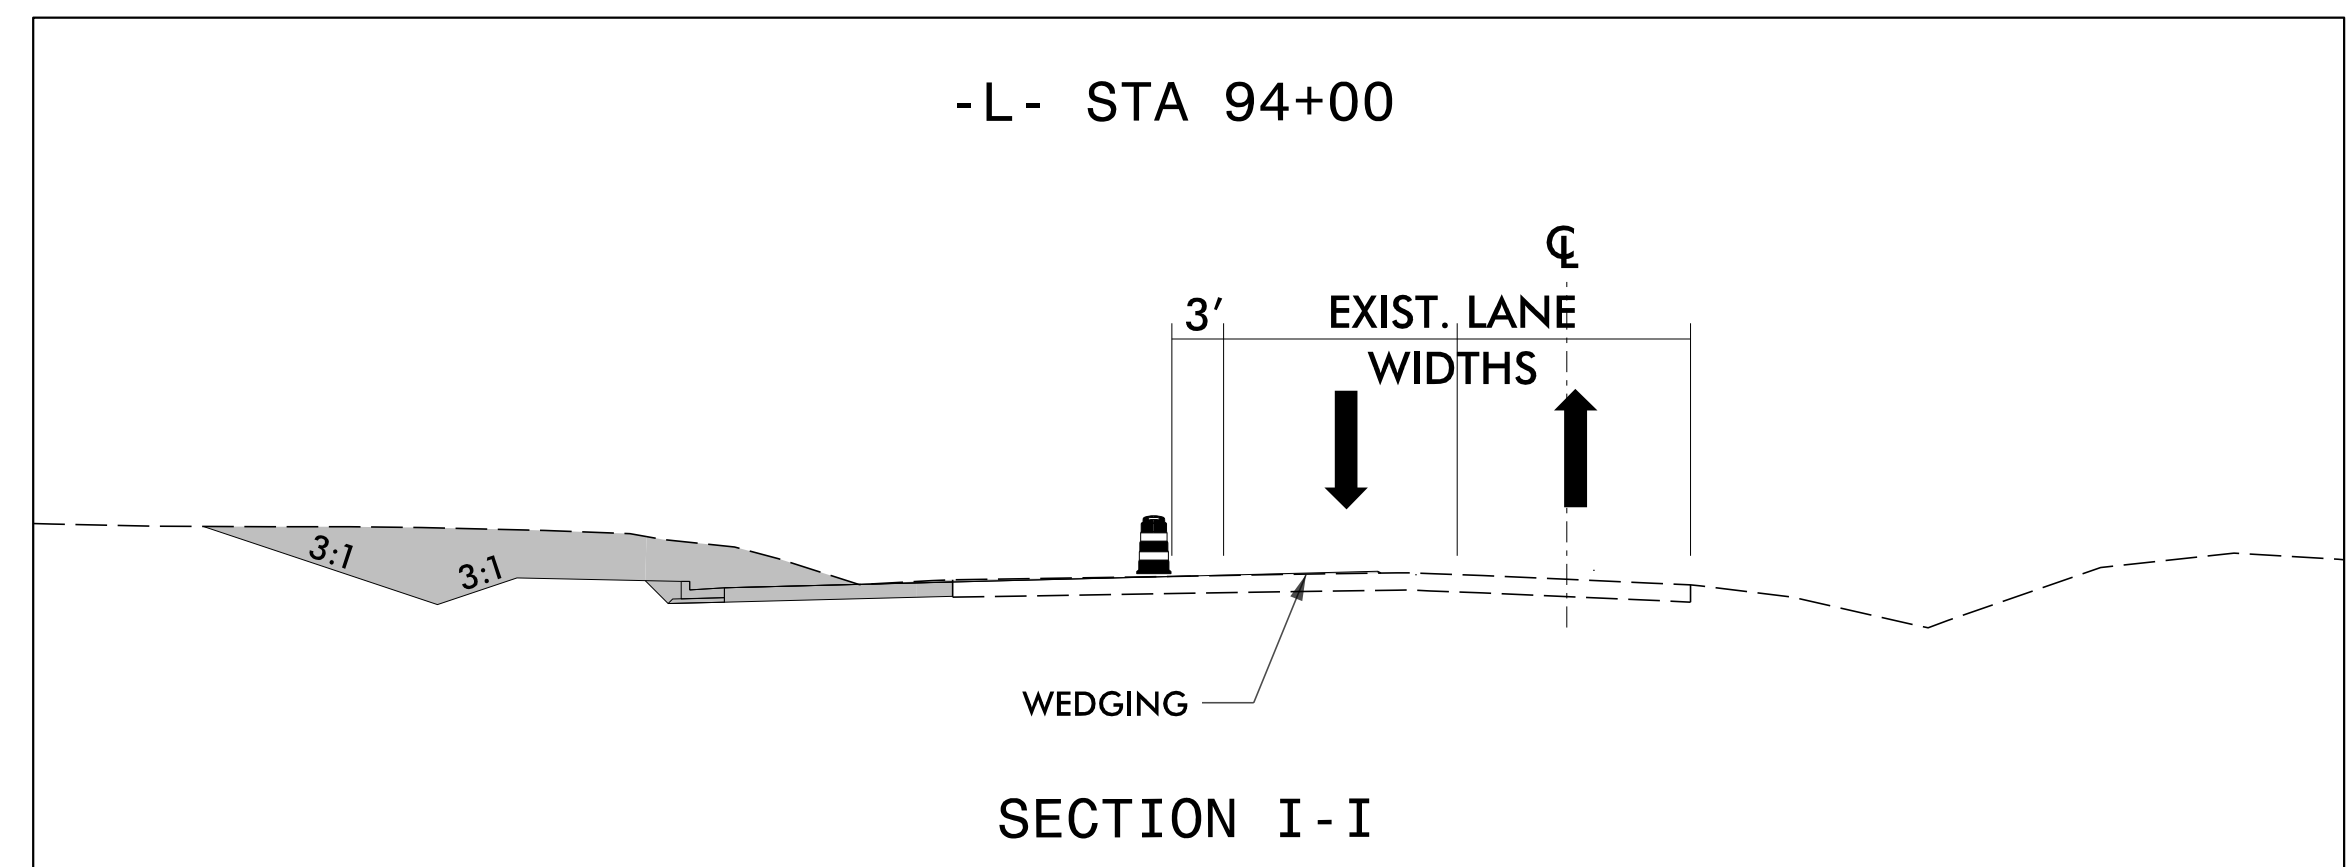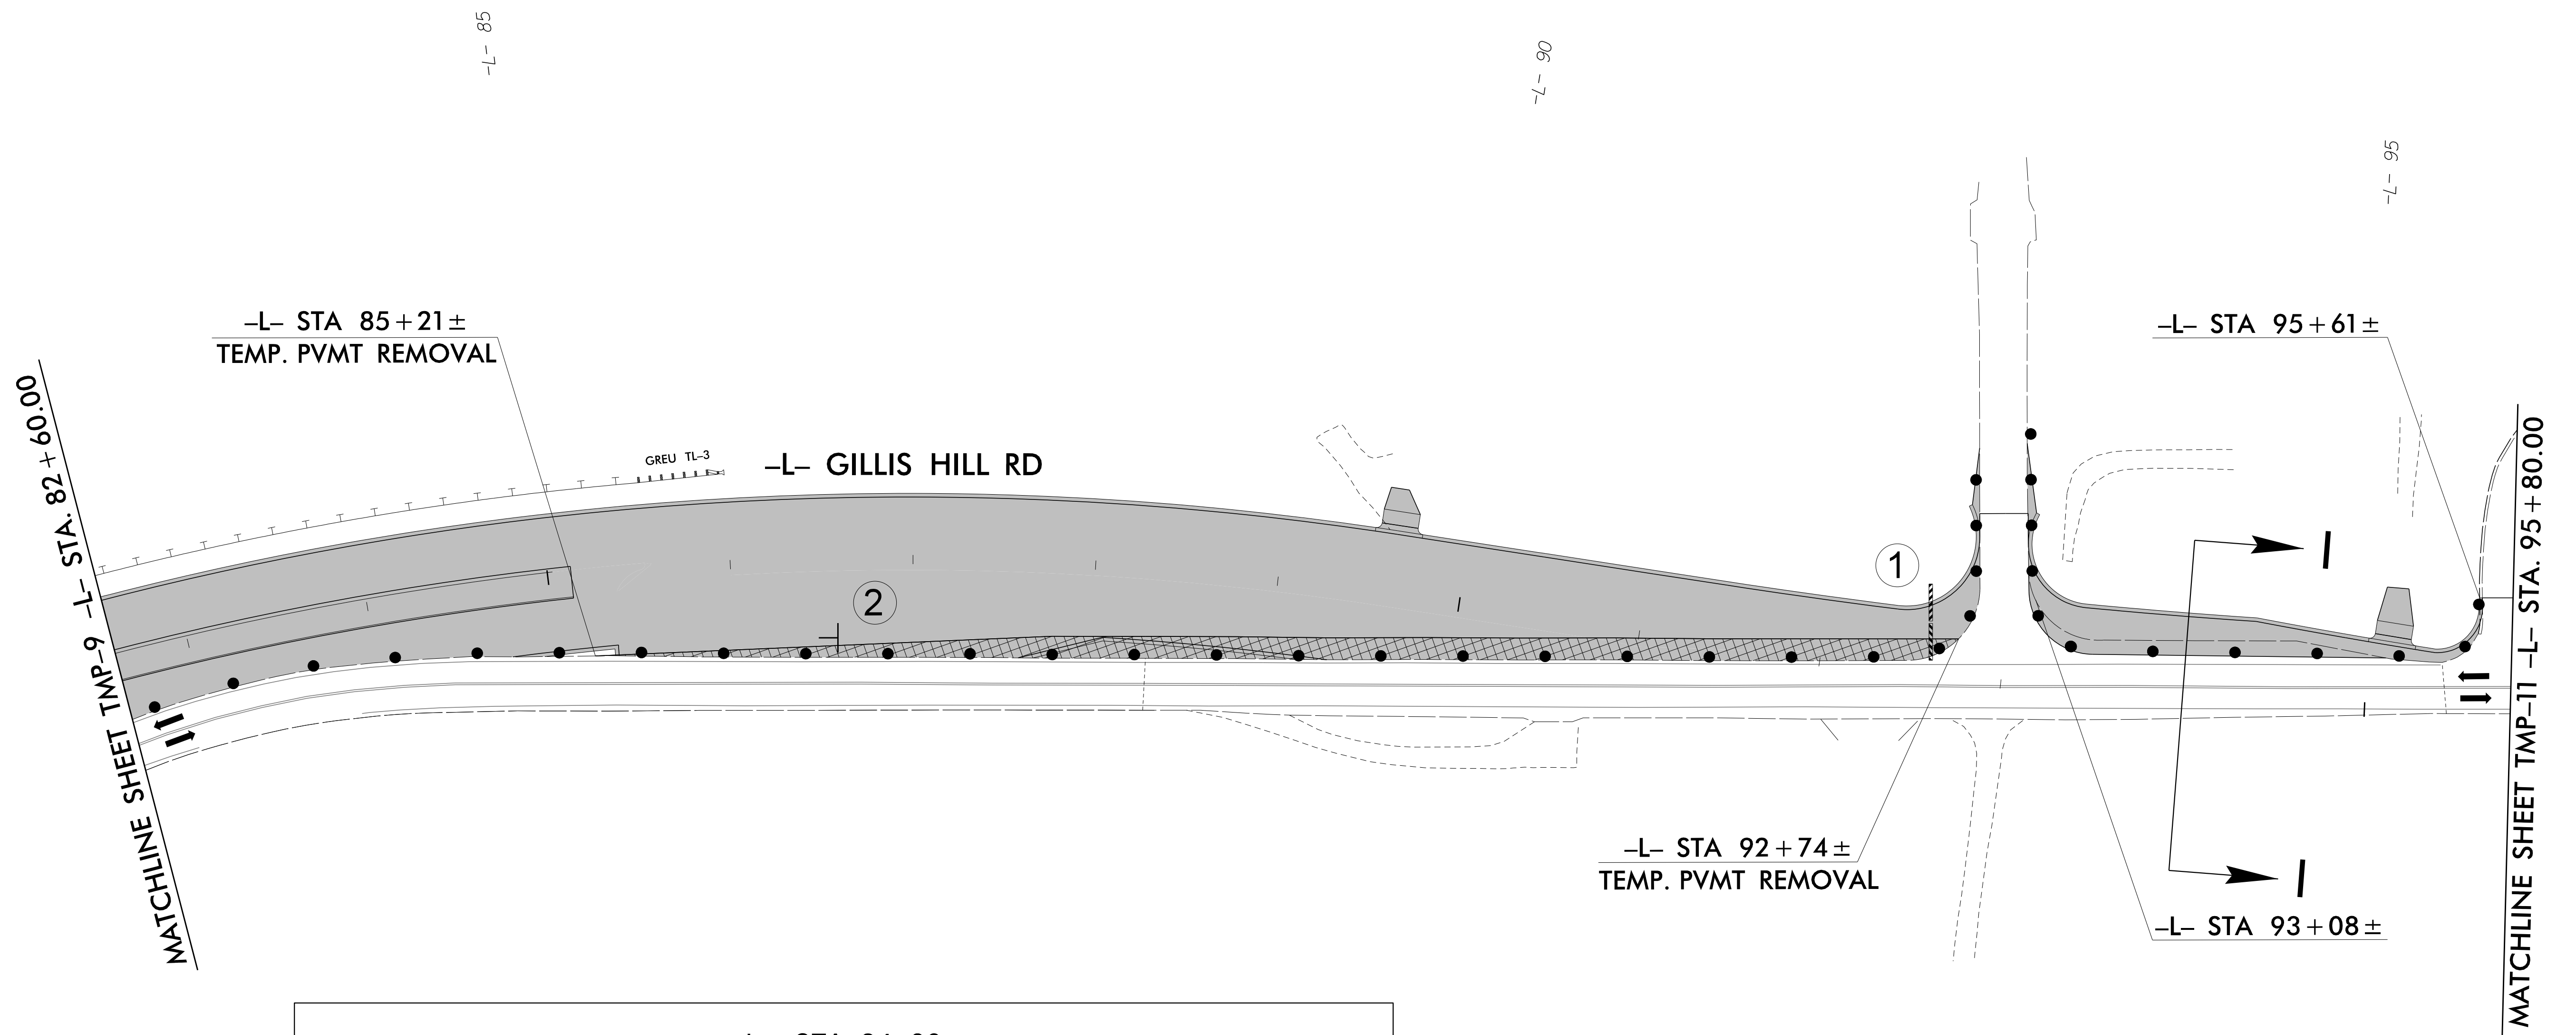

1/6/2022  
R:\IT\atf\tr\of\fic\con\tra\TCP\U5798A\_tmp.pii.dtl\_04.dgn  
User:McLaughR




APPROVED: *Jason M. Talley*

DATE: 1/16/2022

PROFESSIONAL  
SEAL  
029473  
ENGINEER  
JASON M. TALLEY

DOCUMENT NOT CONSIDERED FINAL  
UNLESS ALL SIGNATURES COMPLETED

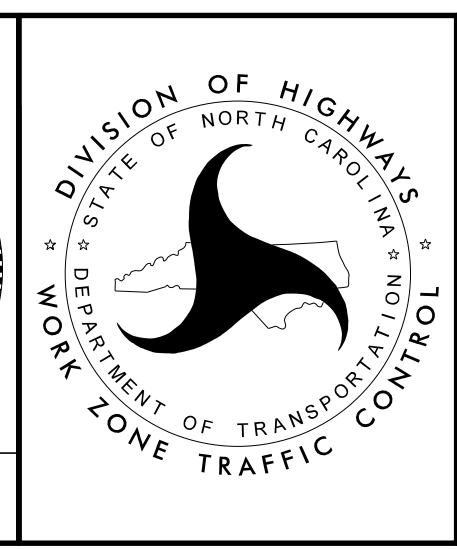

PHASE II  
DETAILS