


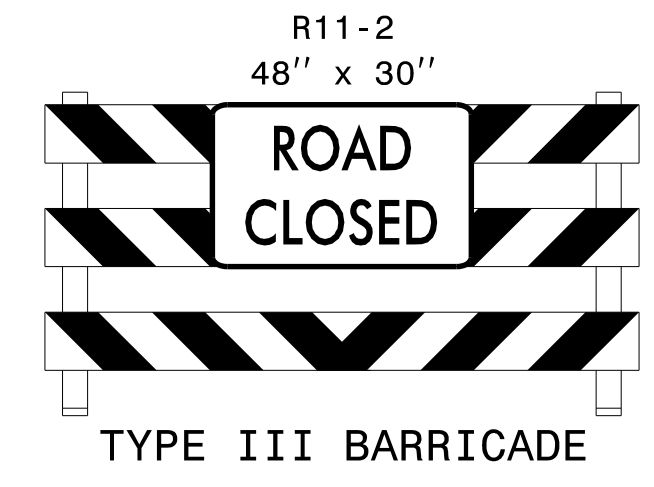


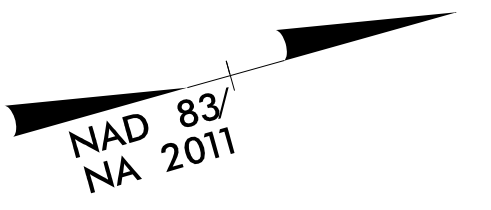

PROJ. REFERENCE NO.	SHEET NO.
U-5798A	TMP-13

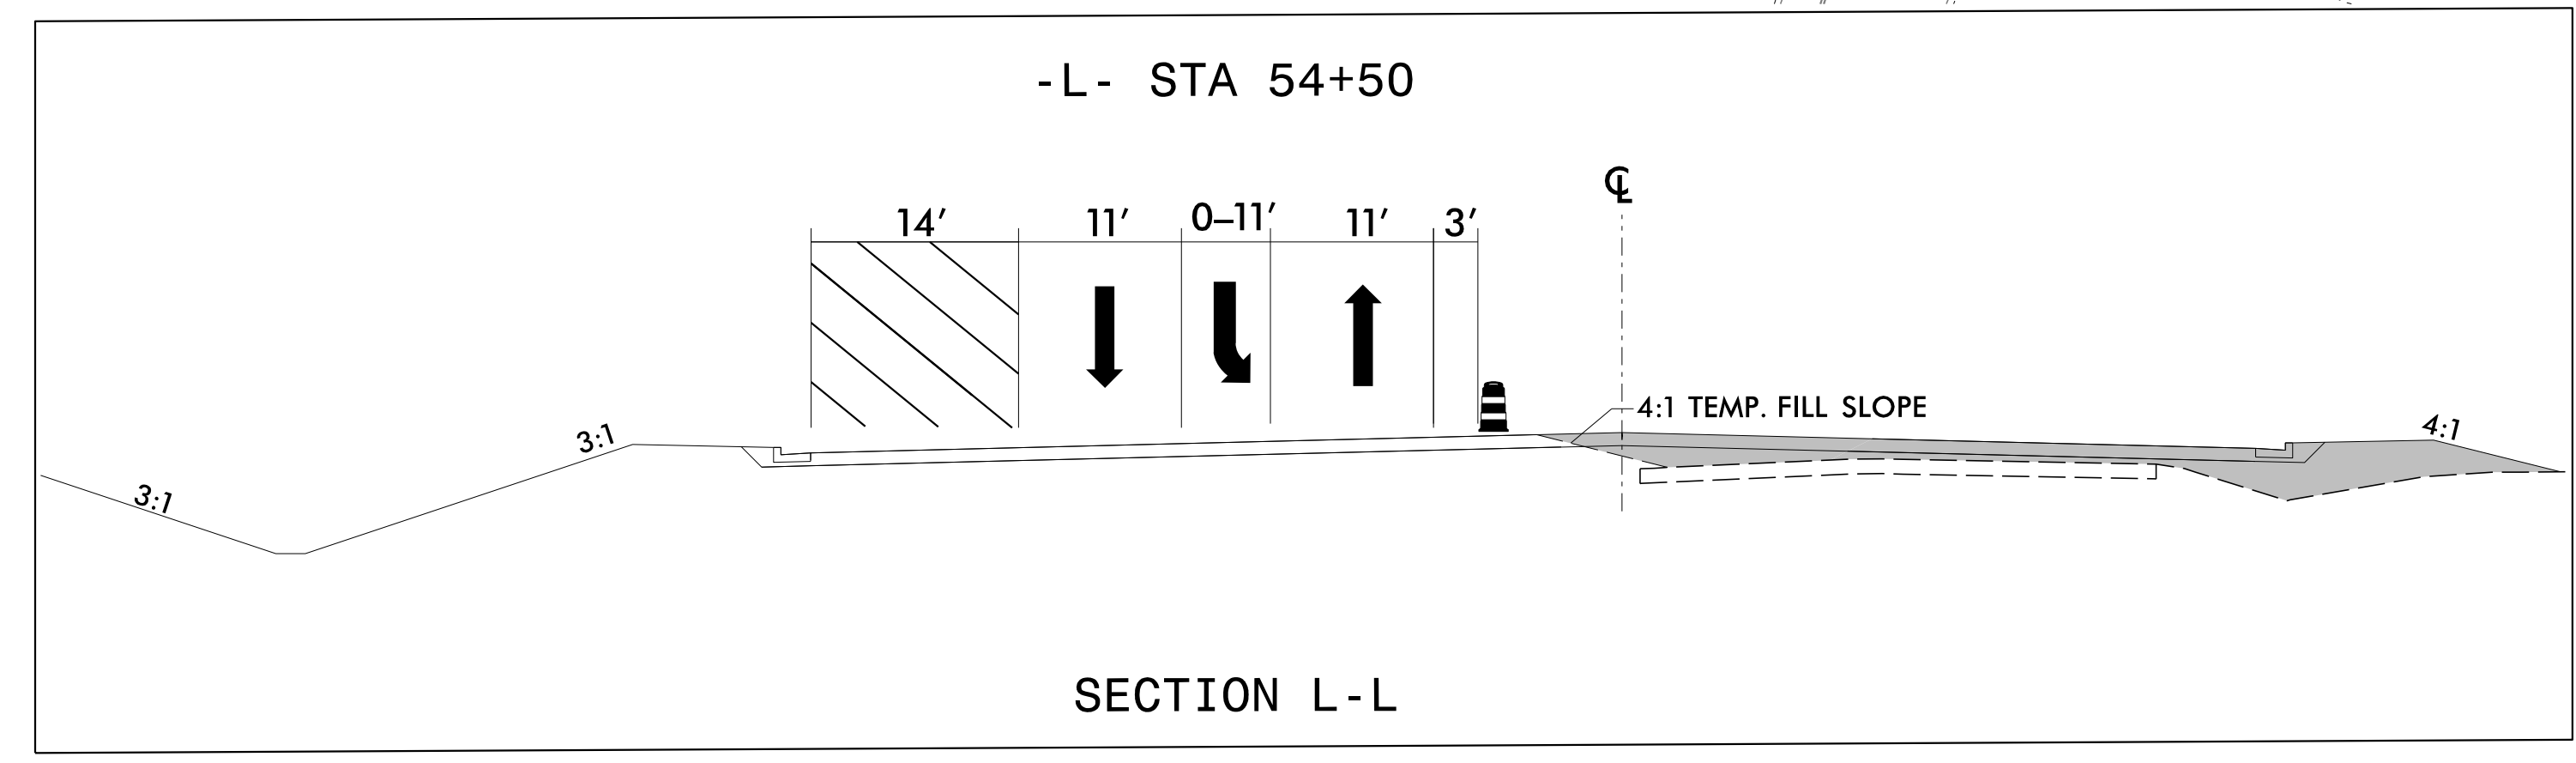

1

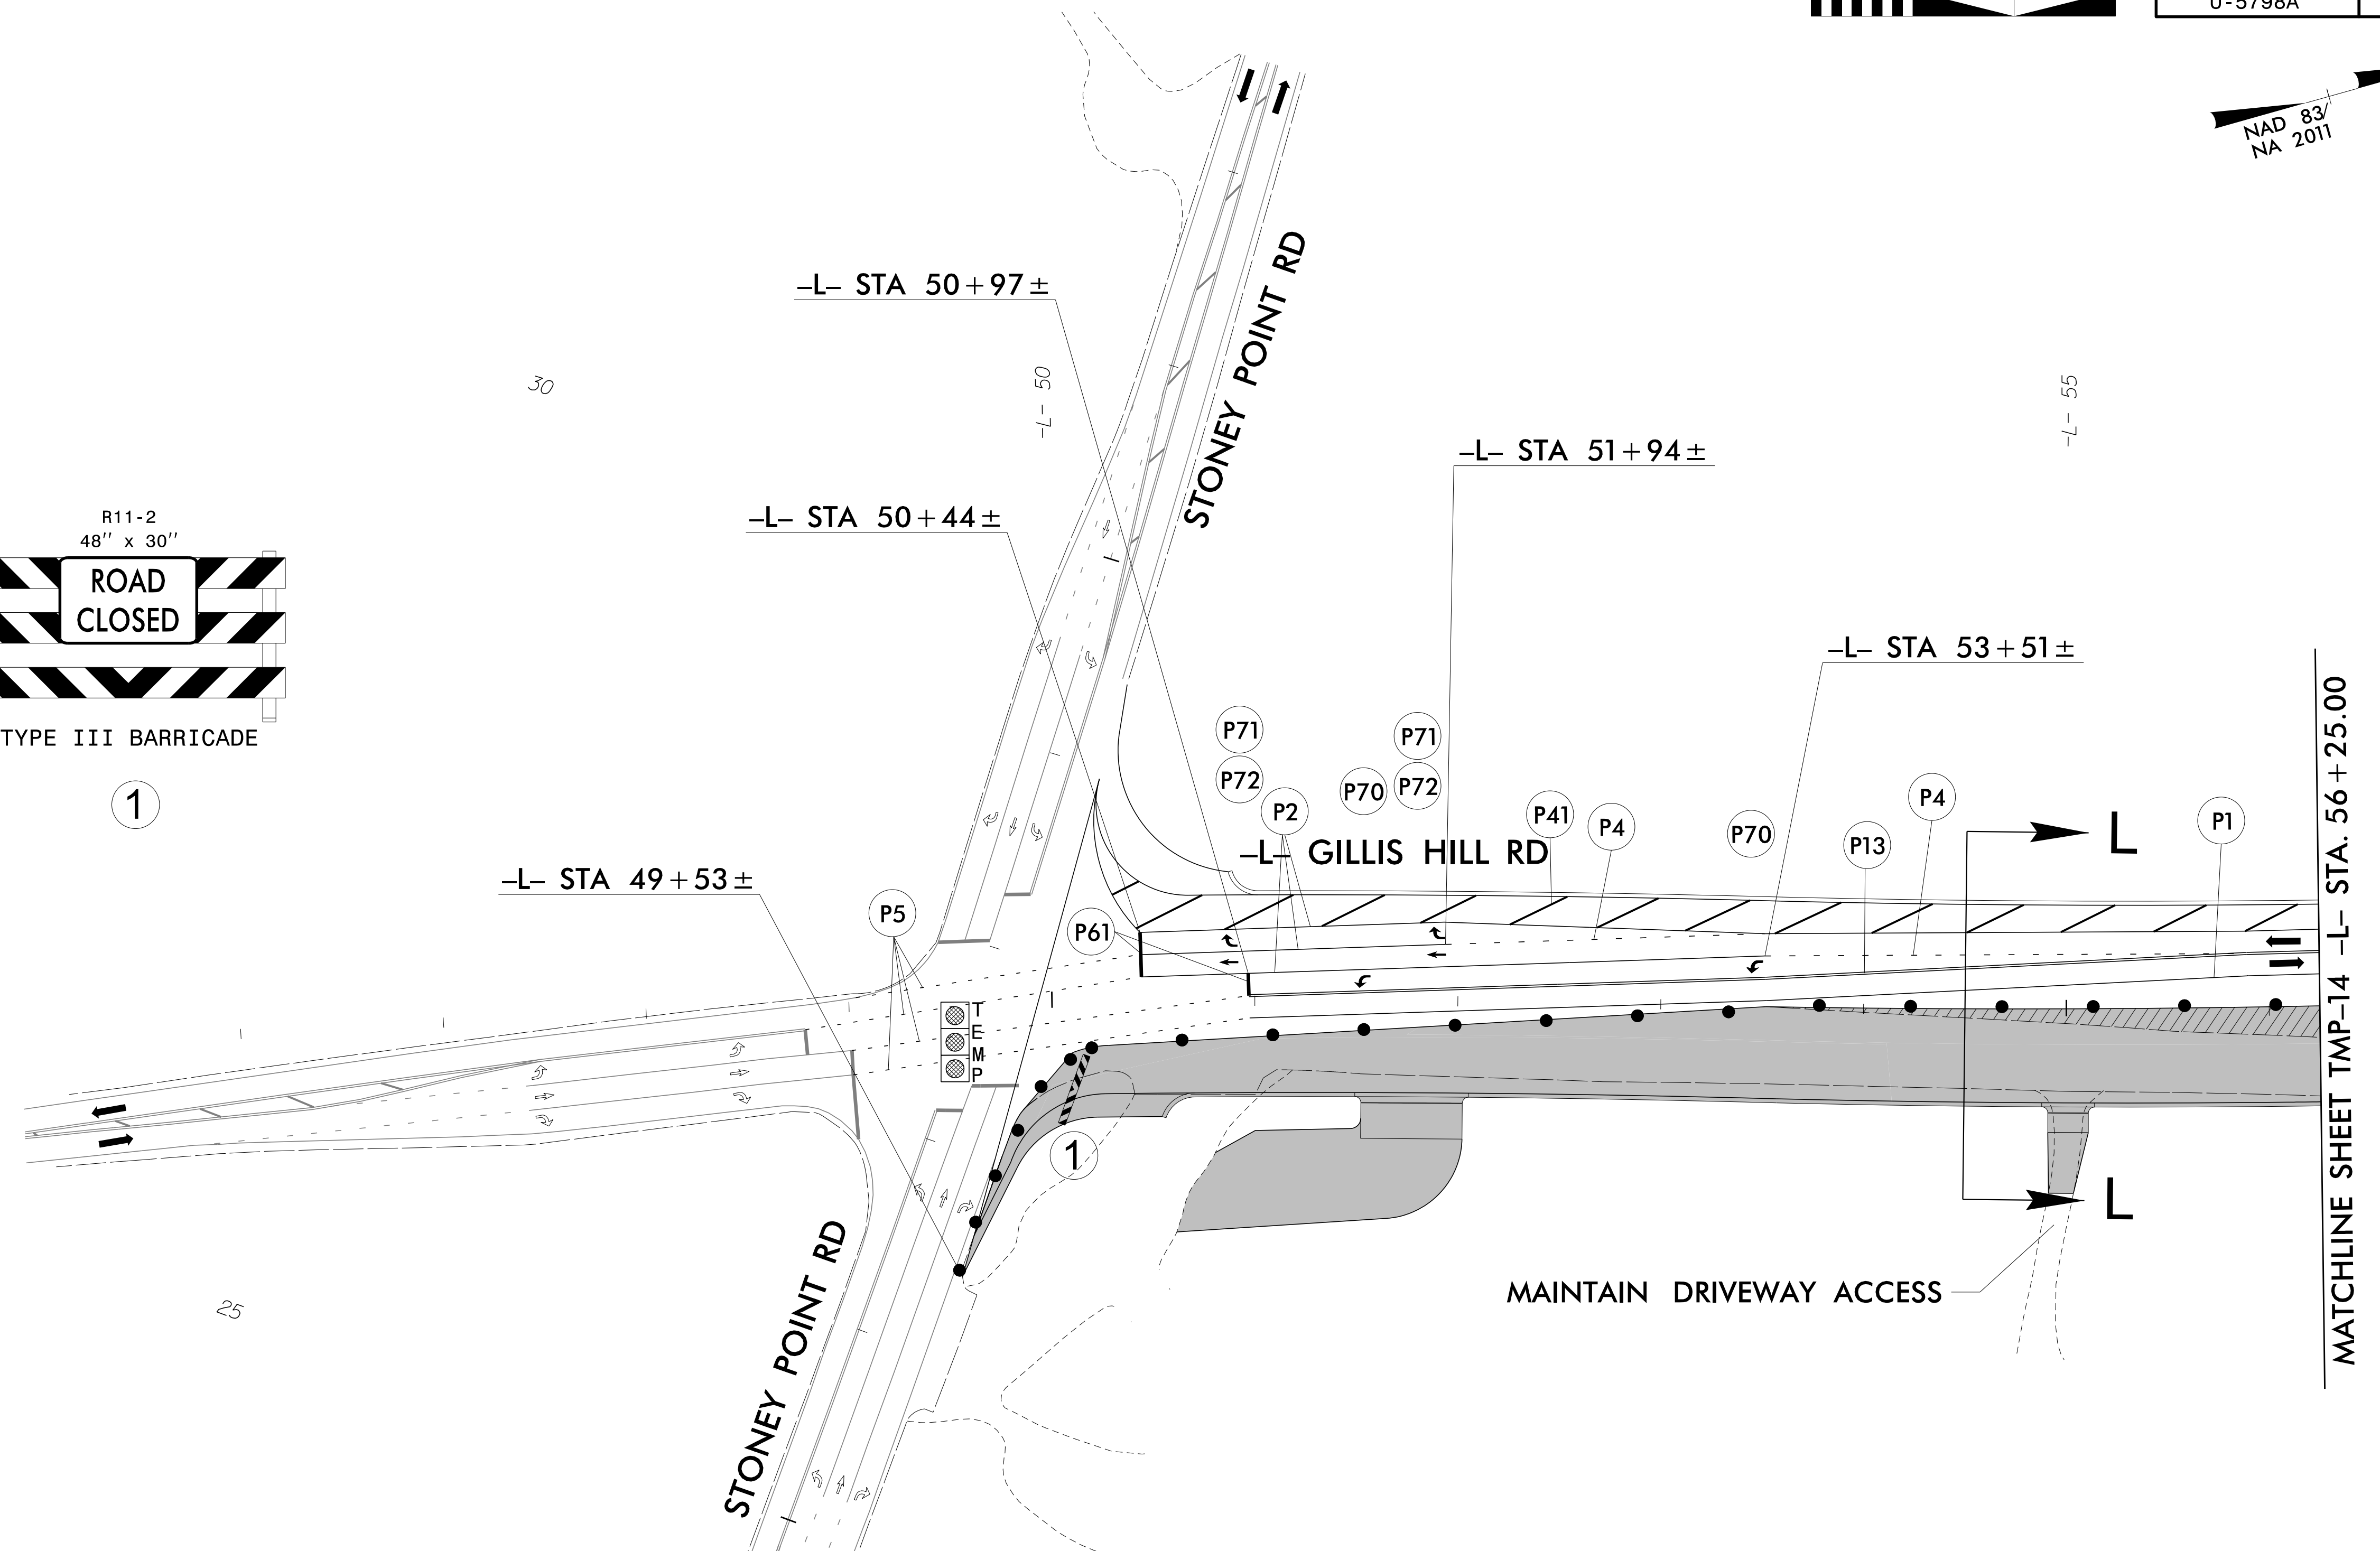


1/6/2022
 R:\IT\offic\Traf\ficContron\CP\U5798A_tmp_piii.dtl_01.dgn
 User:McLaughR



APPROVED: *Jason M. Talley*
 DATE: 1/16/2022

**DOCUMENT NOT CONSIDERED FINAL
UNLESS ALL SIGNATURES COMPLETED**

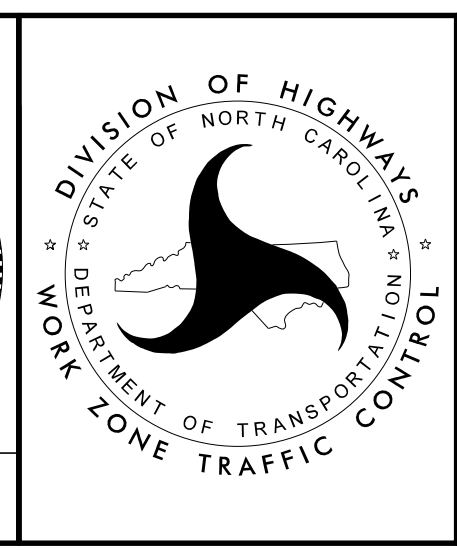

**PHASE III
DETAILS**