




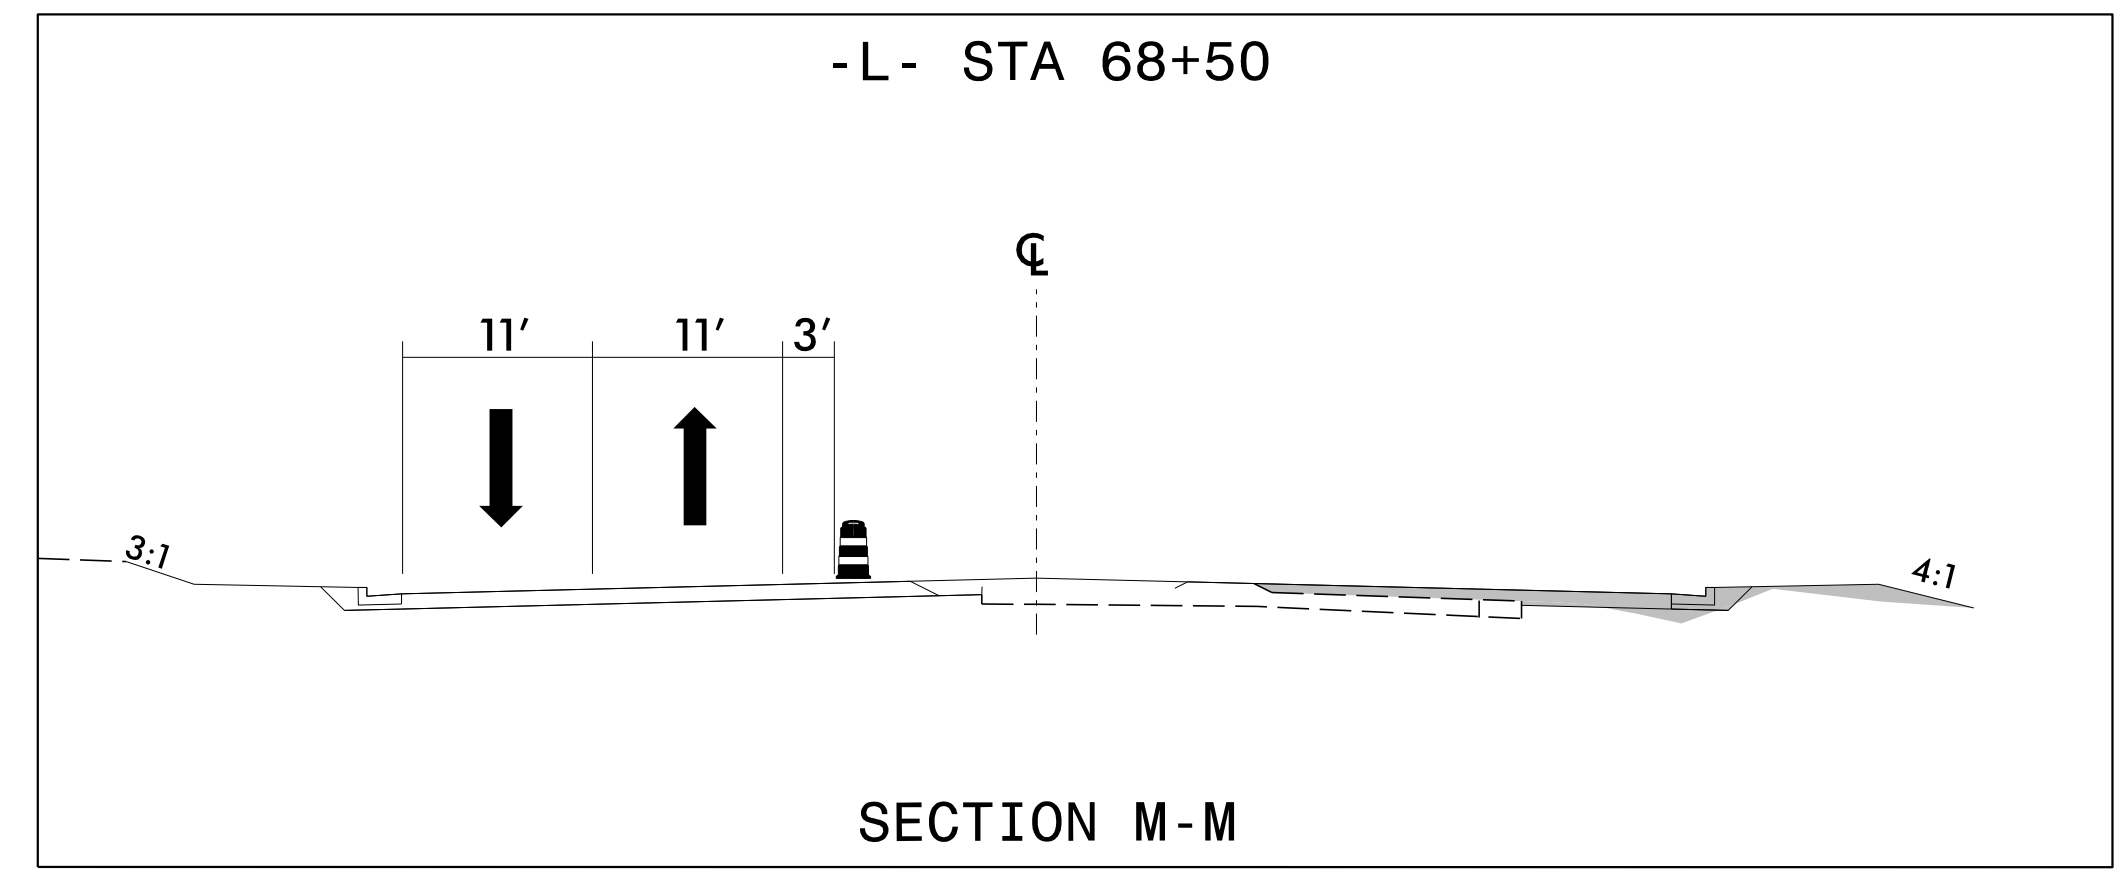

PROJ. REFERENCE NO.	SHEET NO.
U-5798A	TMP-14

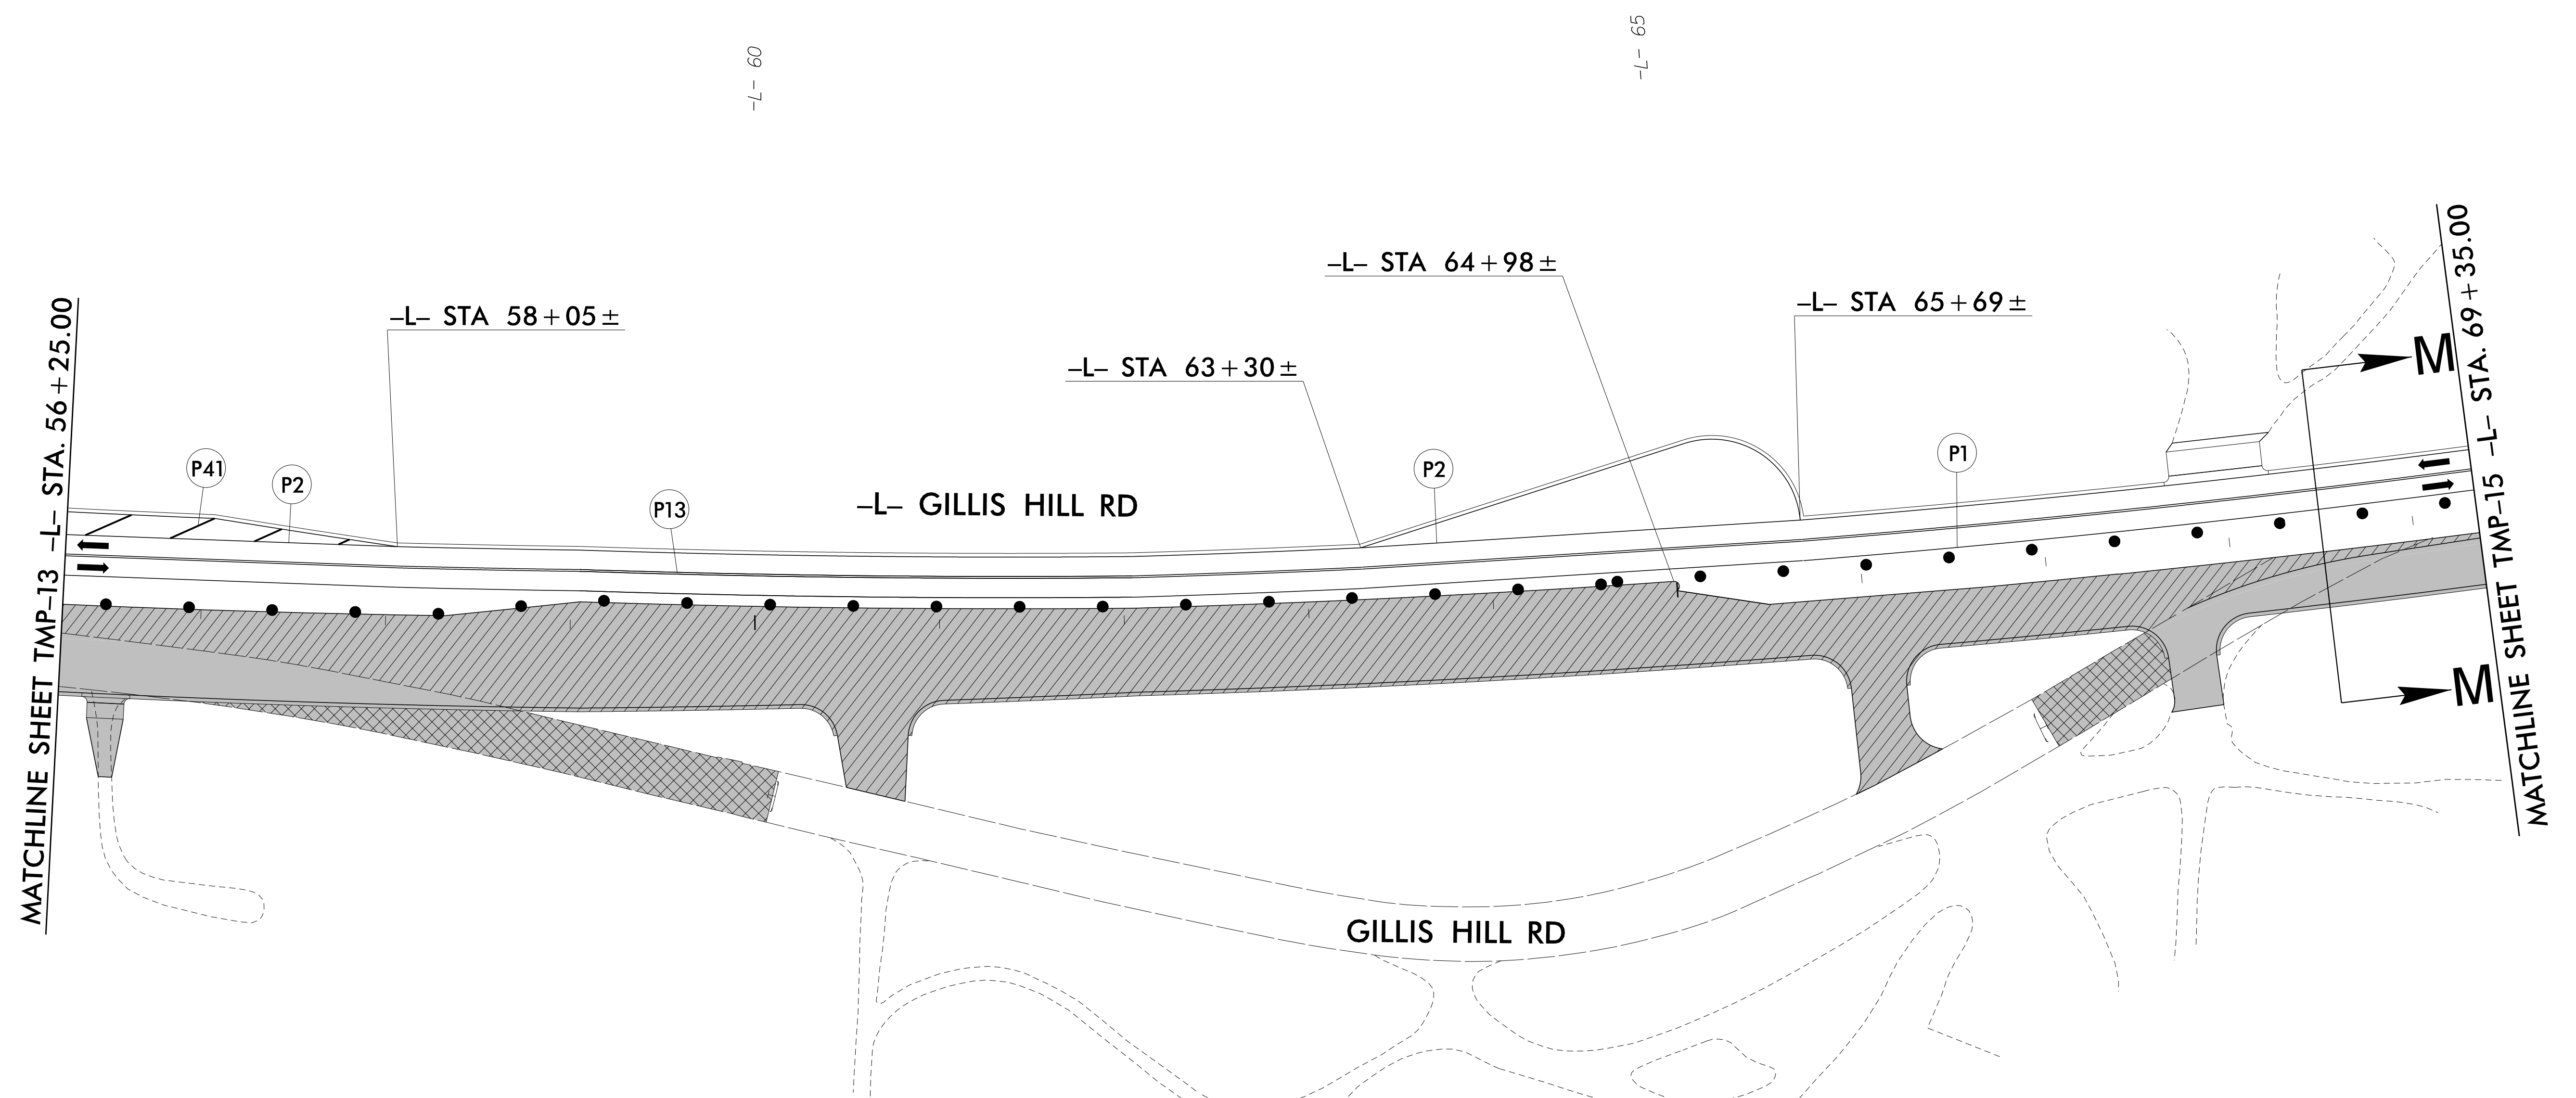


1/6/2022  
 R:\IT\atf\tr\of\fic\cont\ra\TCP\U5798A\_tmp\_p111.dtl.02.dgn  
 User:McLaughR

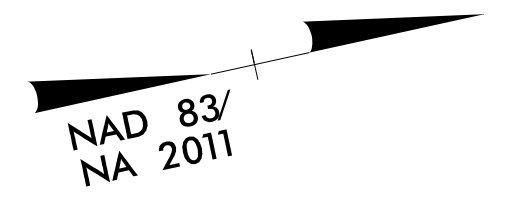

APPROVED: *Jason M. Talley*

DATE: 1/16/2022

**DOCUMENT NOT CONSIDERED FINAL  
UNLESS ALL SIGNATURES COMPLETED**

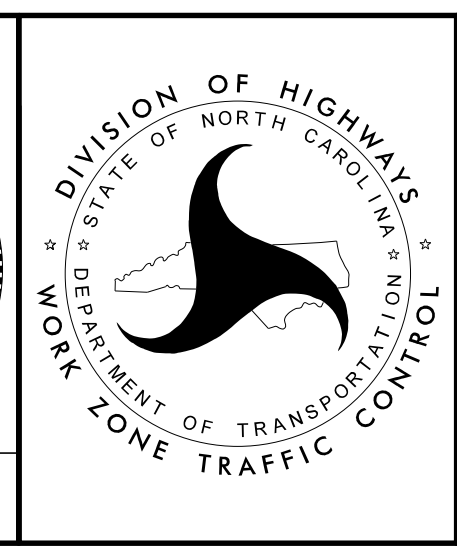

PHASE III  
DETAILS