




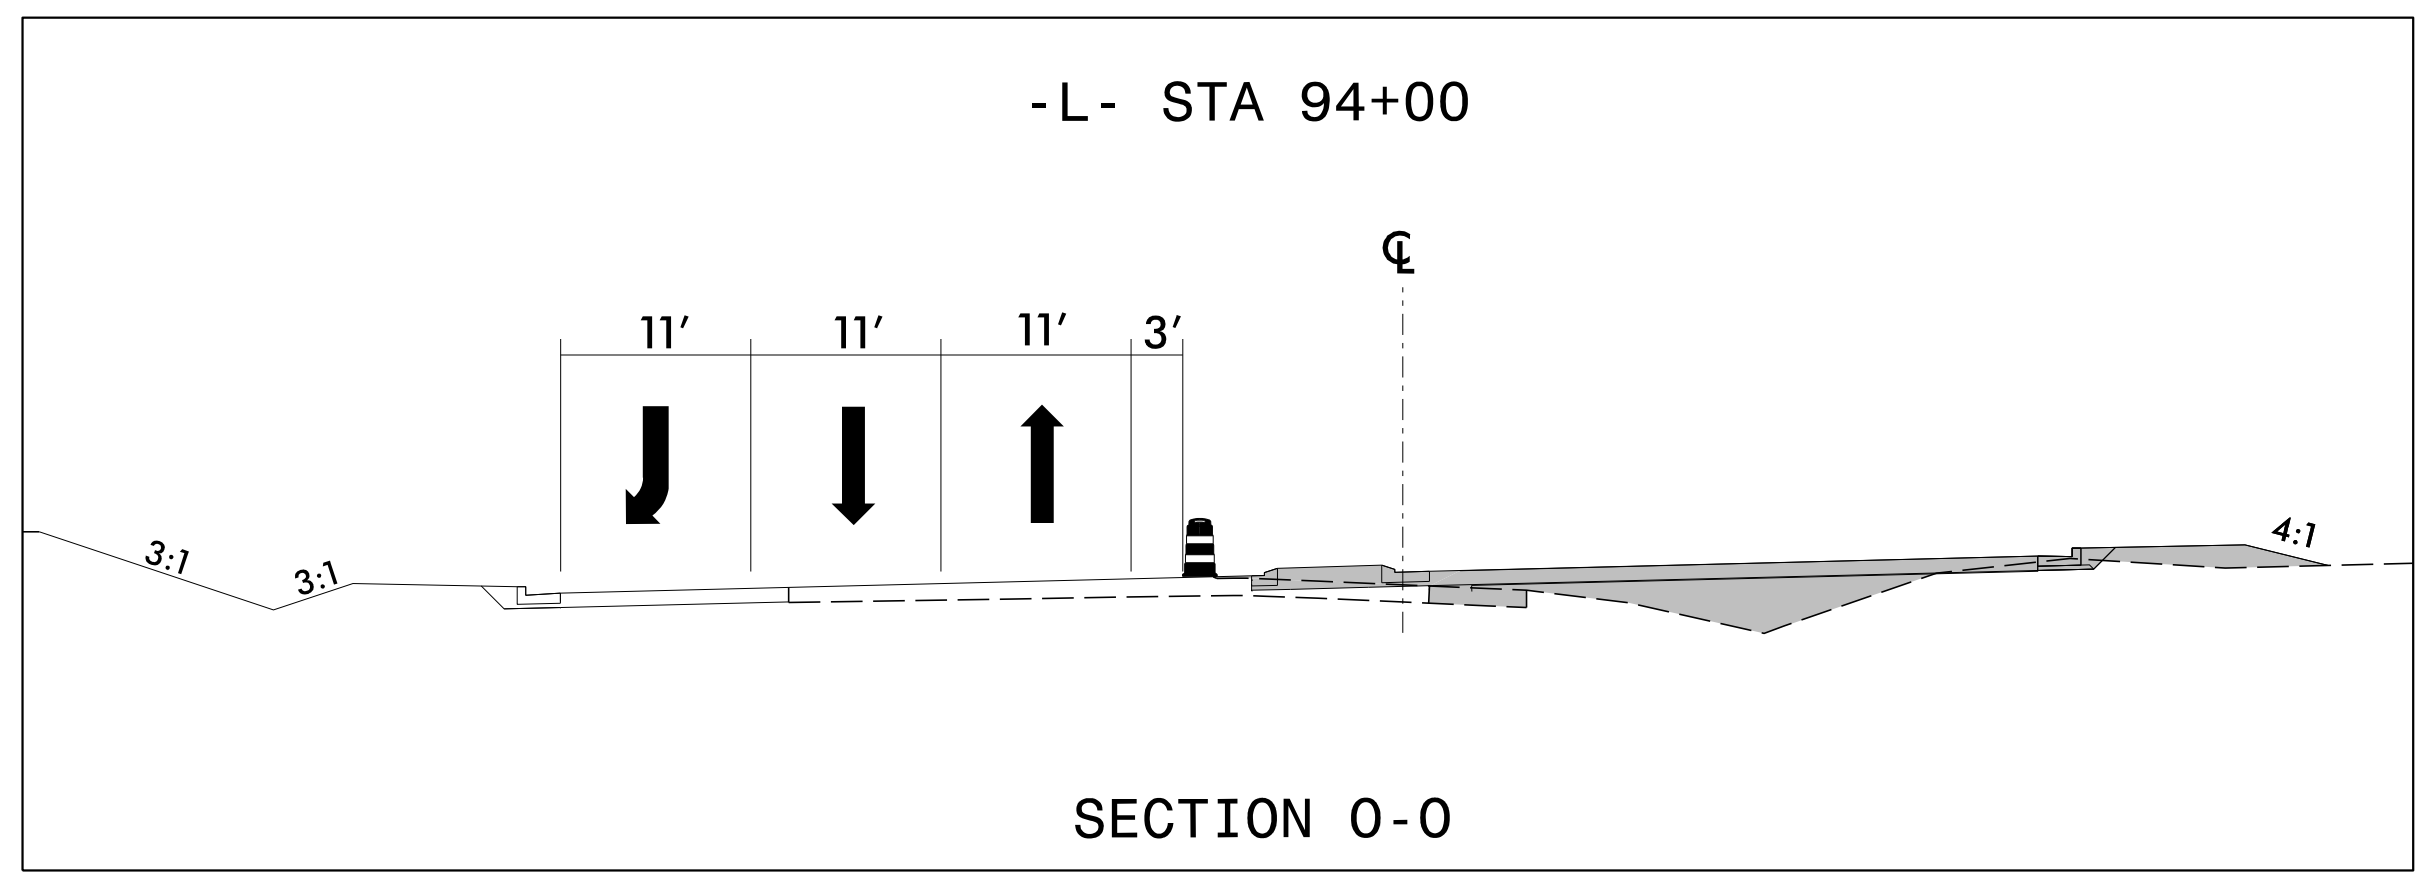

PROJ. REFERENCE NO.	SHEET NO.
U-5798A	TMP-16

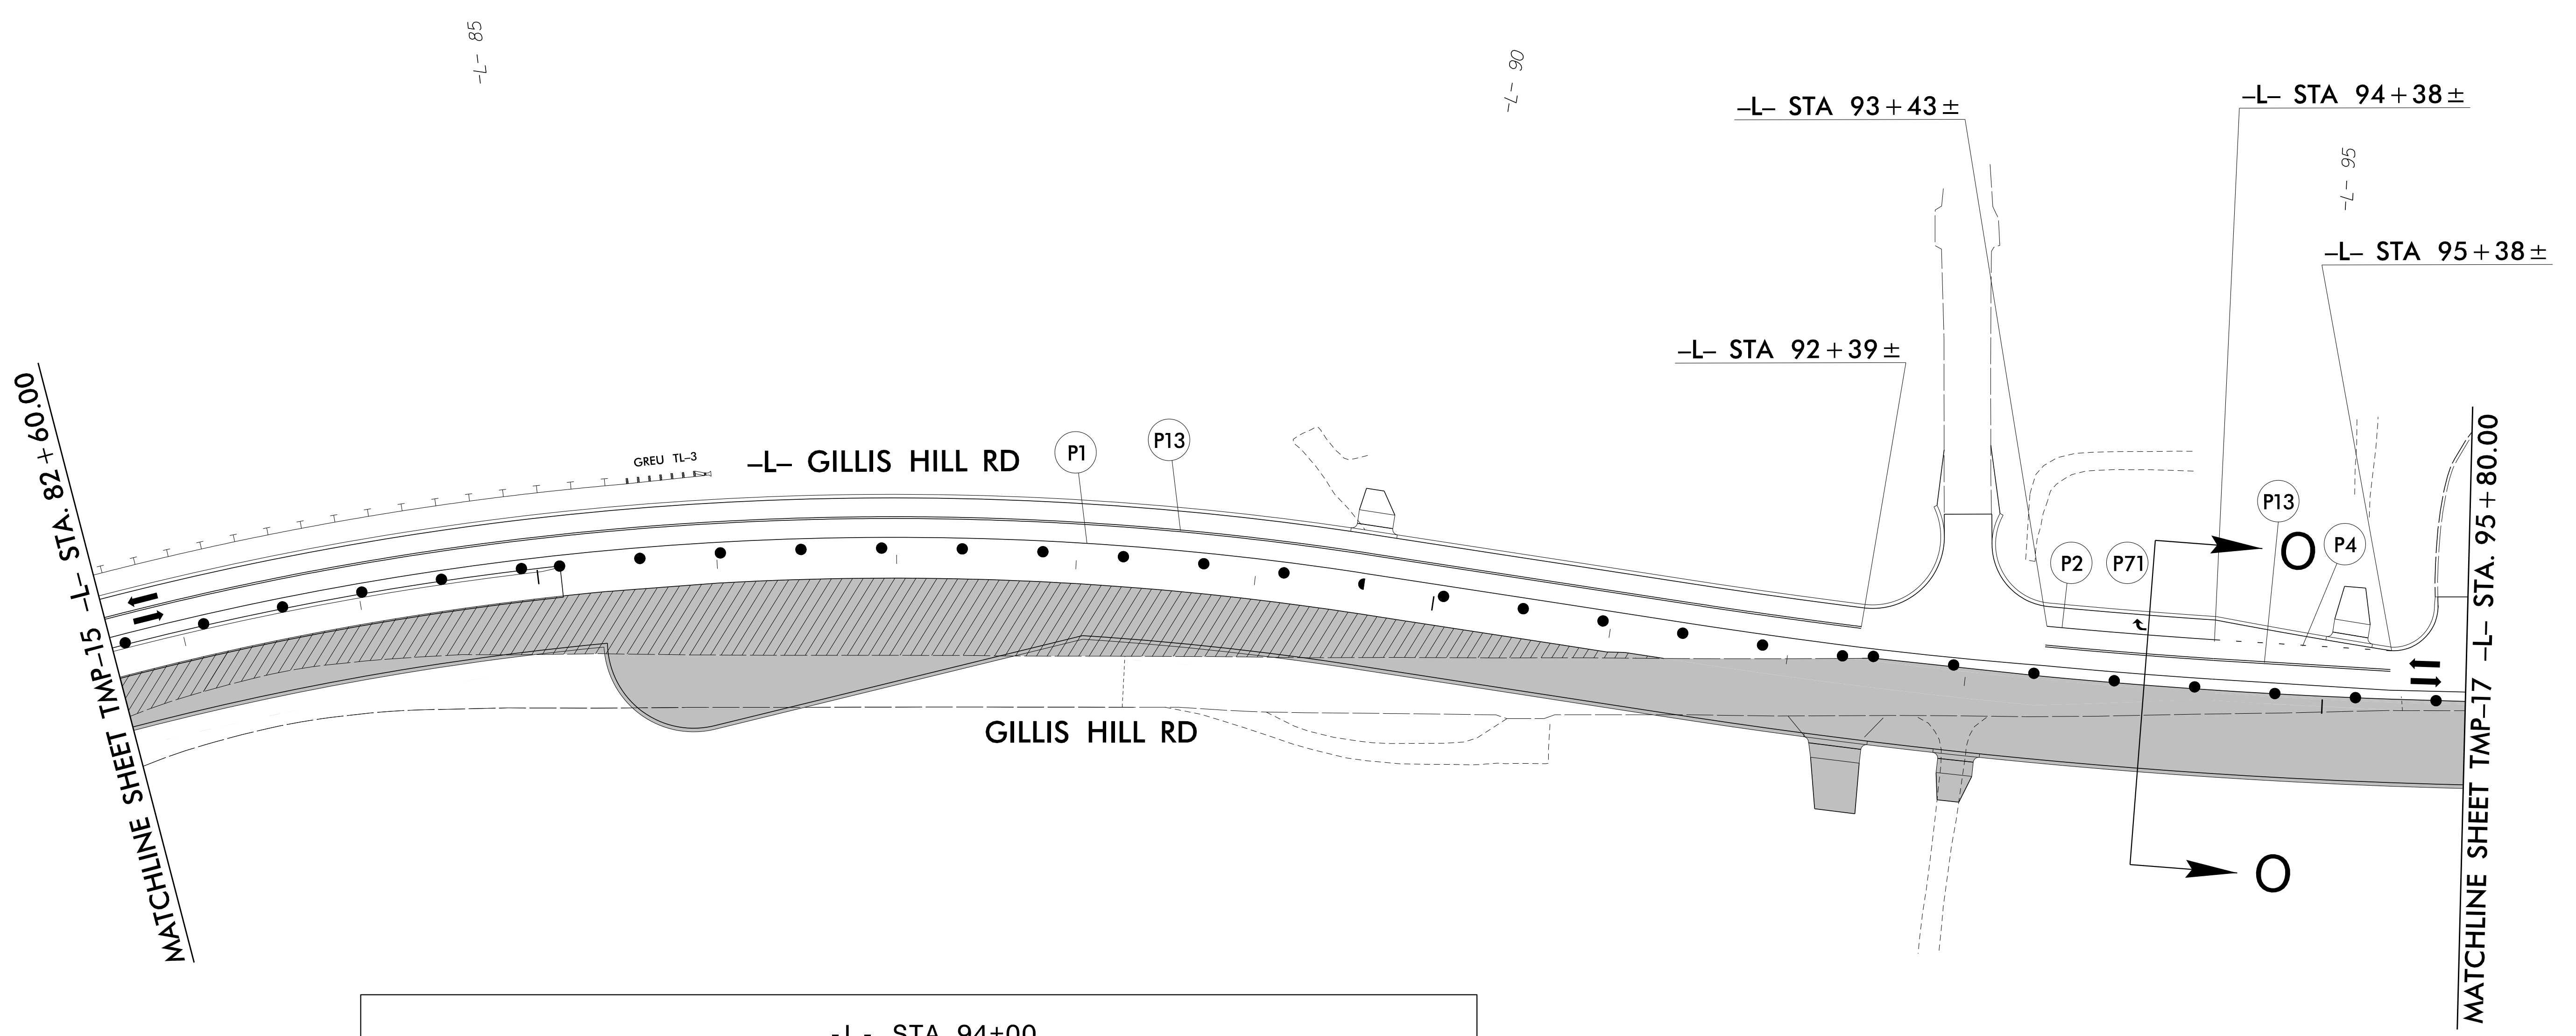


1/6/2022
 R:\IT\atf\tr\of\fic\contr\TCP\U5798A_tmp_p111.dtl_04.dgn
 User:McLaughR

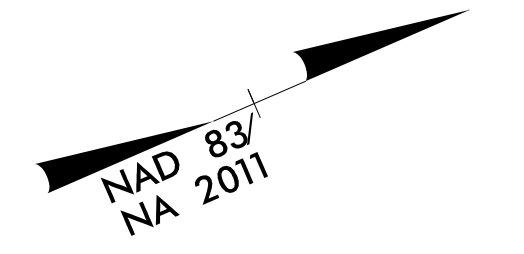

APPROVED: *Jason M. Talley*

DATE: 1/16/2022

**DOCUMENT NOT CONSIDERED FINAL
UNLESS ALL SIGNATURES COMPLETED**

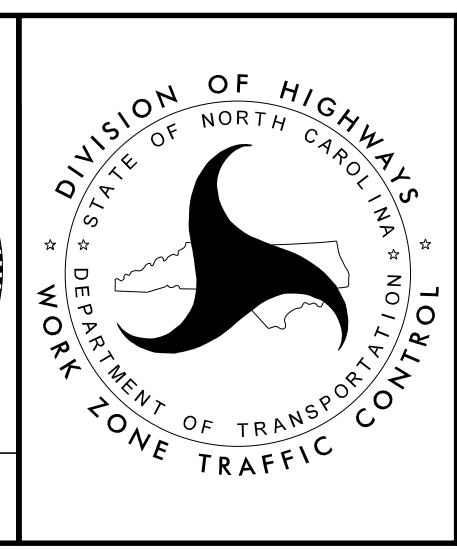

PHASE III
DETAILS