




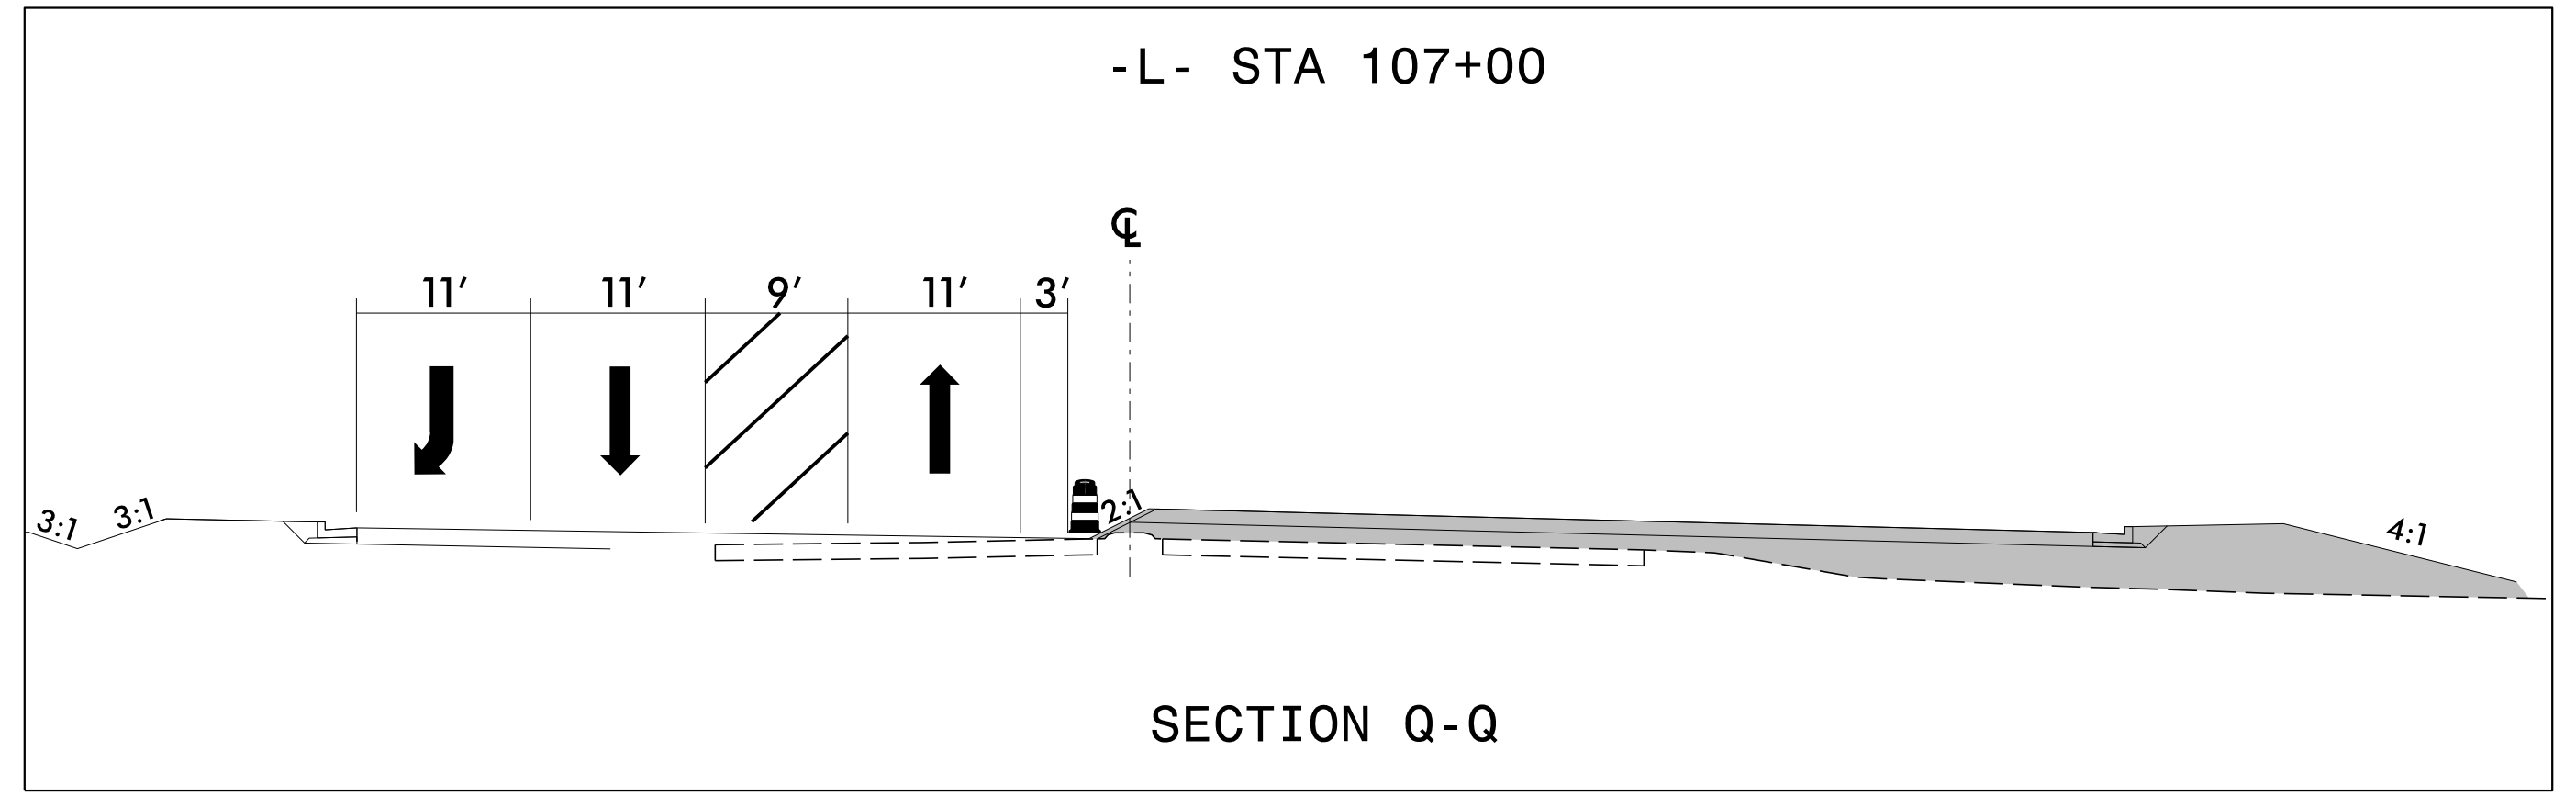



PROJ. REFERENCE NO.	SHEET NO.
U-5798A	TMP-18

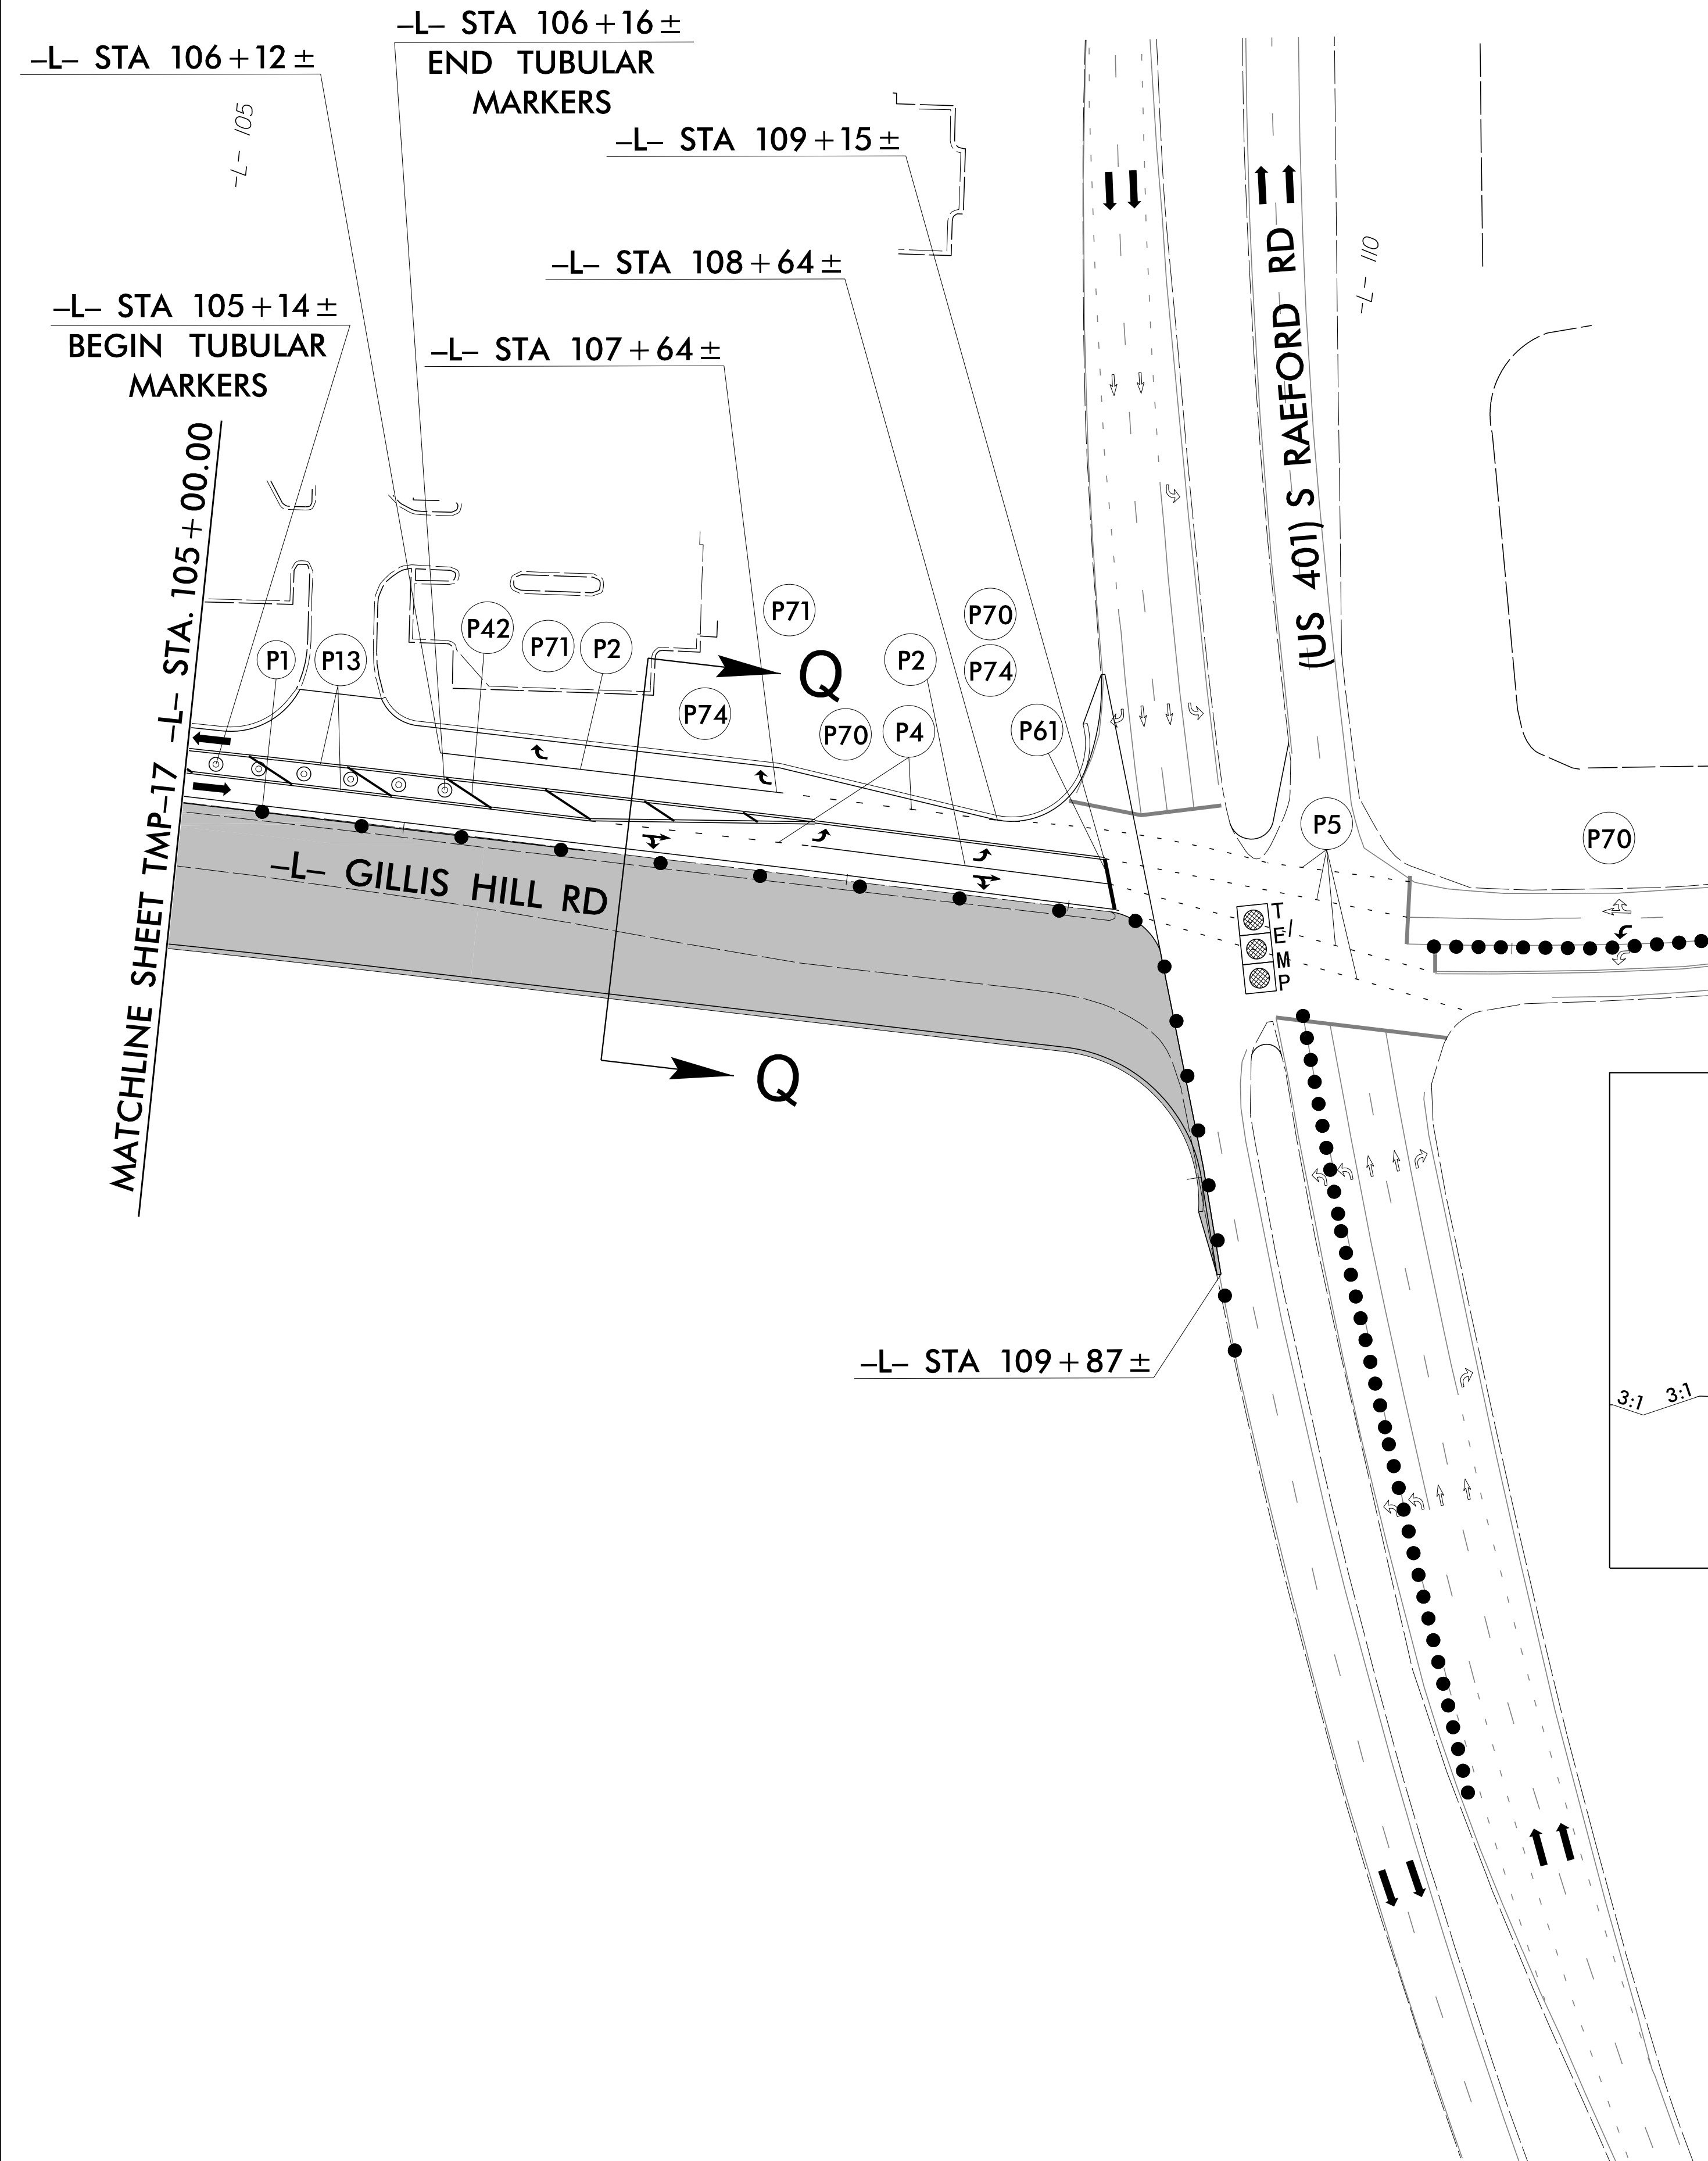


1/6/2022
 R:\IT\atf\tr\of\fic\con\tra\TCP\U5798A.tmp_piii.dtl.06.dgn
 User:McLaughR

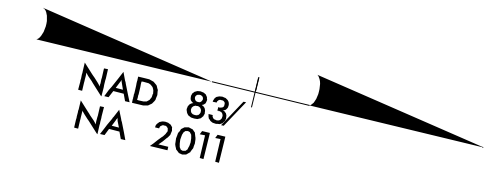

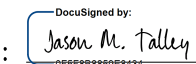APPROVED: 
 DATE: 1/16/2022

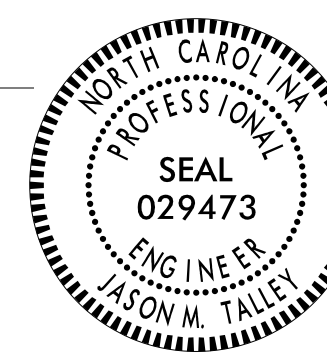

**DOCUMENT NOT CONSIDERED FINAL
UNLESS ALL SIGNATURES COMPLETED**

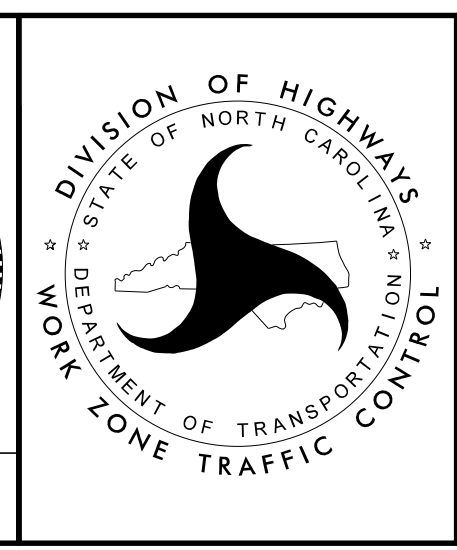

PHASE III
DETAILS