

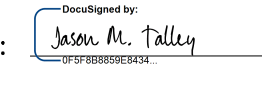
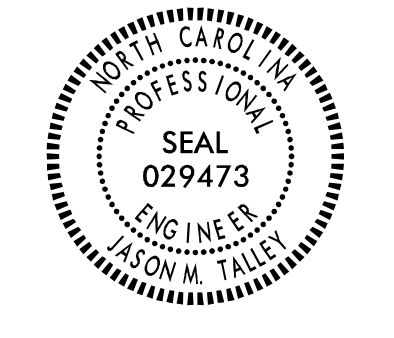


| | |
|---|--------------------|
| TIP NO. U-5798A | SHEET NO. PMP-2 |
| APPROVED:  | |
| DATE: 1/16/2022 | |
| SEAL  | |
| DOCUMENT NOT CONSIDERED FINAL UNLESS ALL SIGNATURES COMPLETED | |

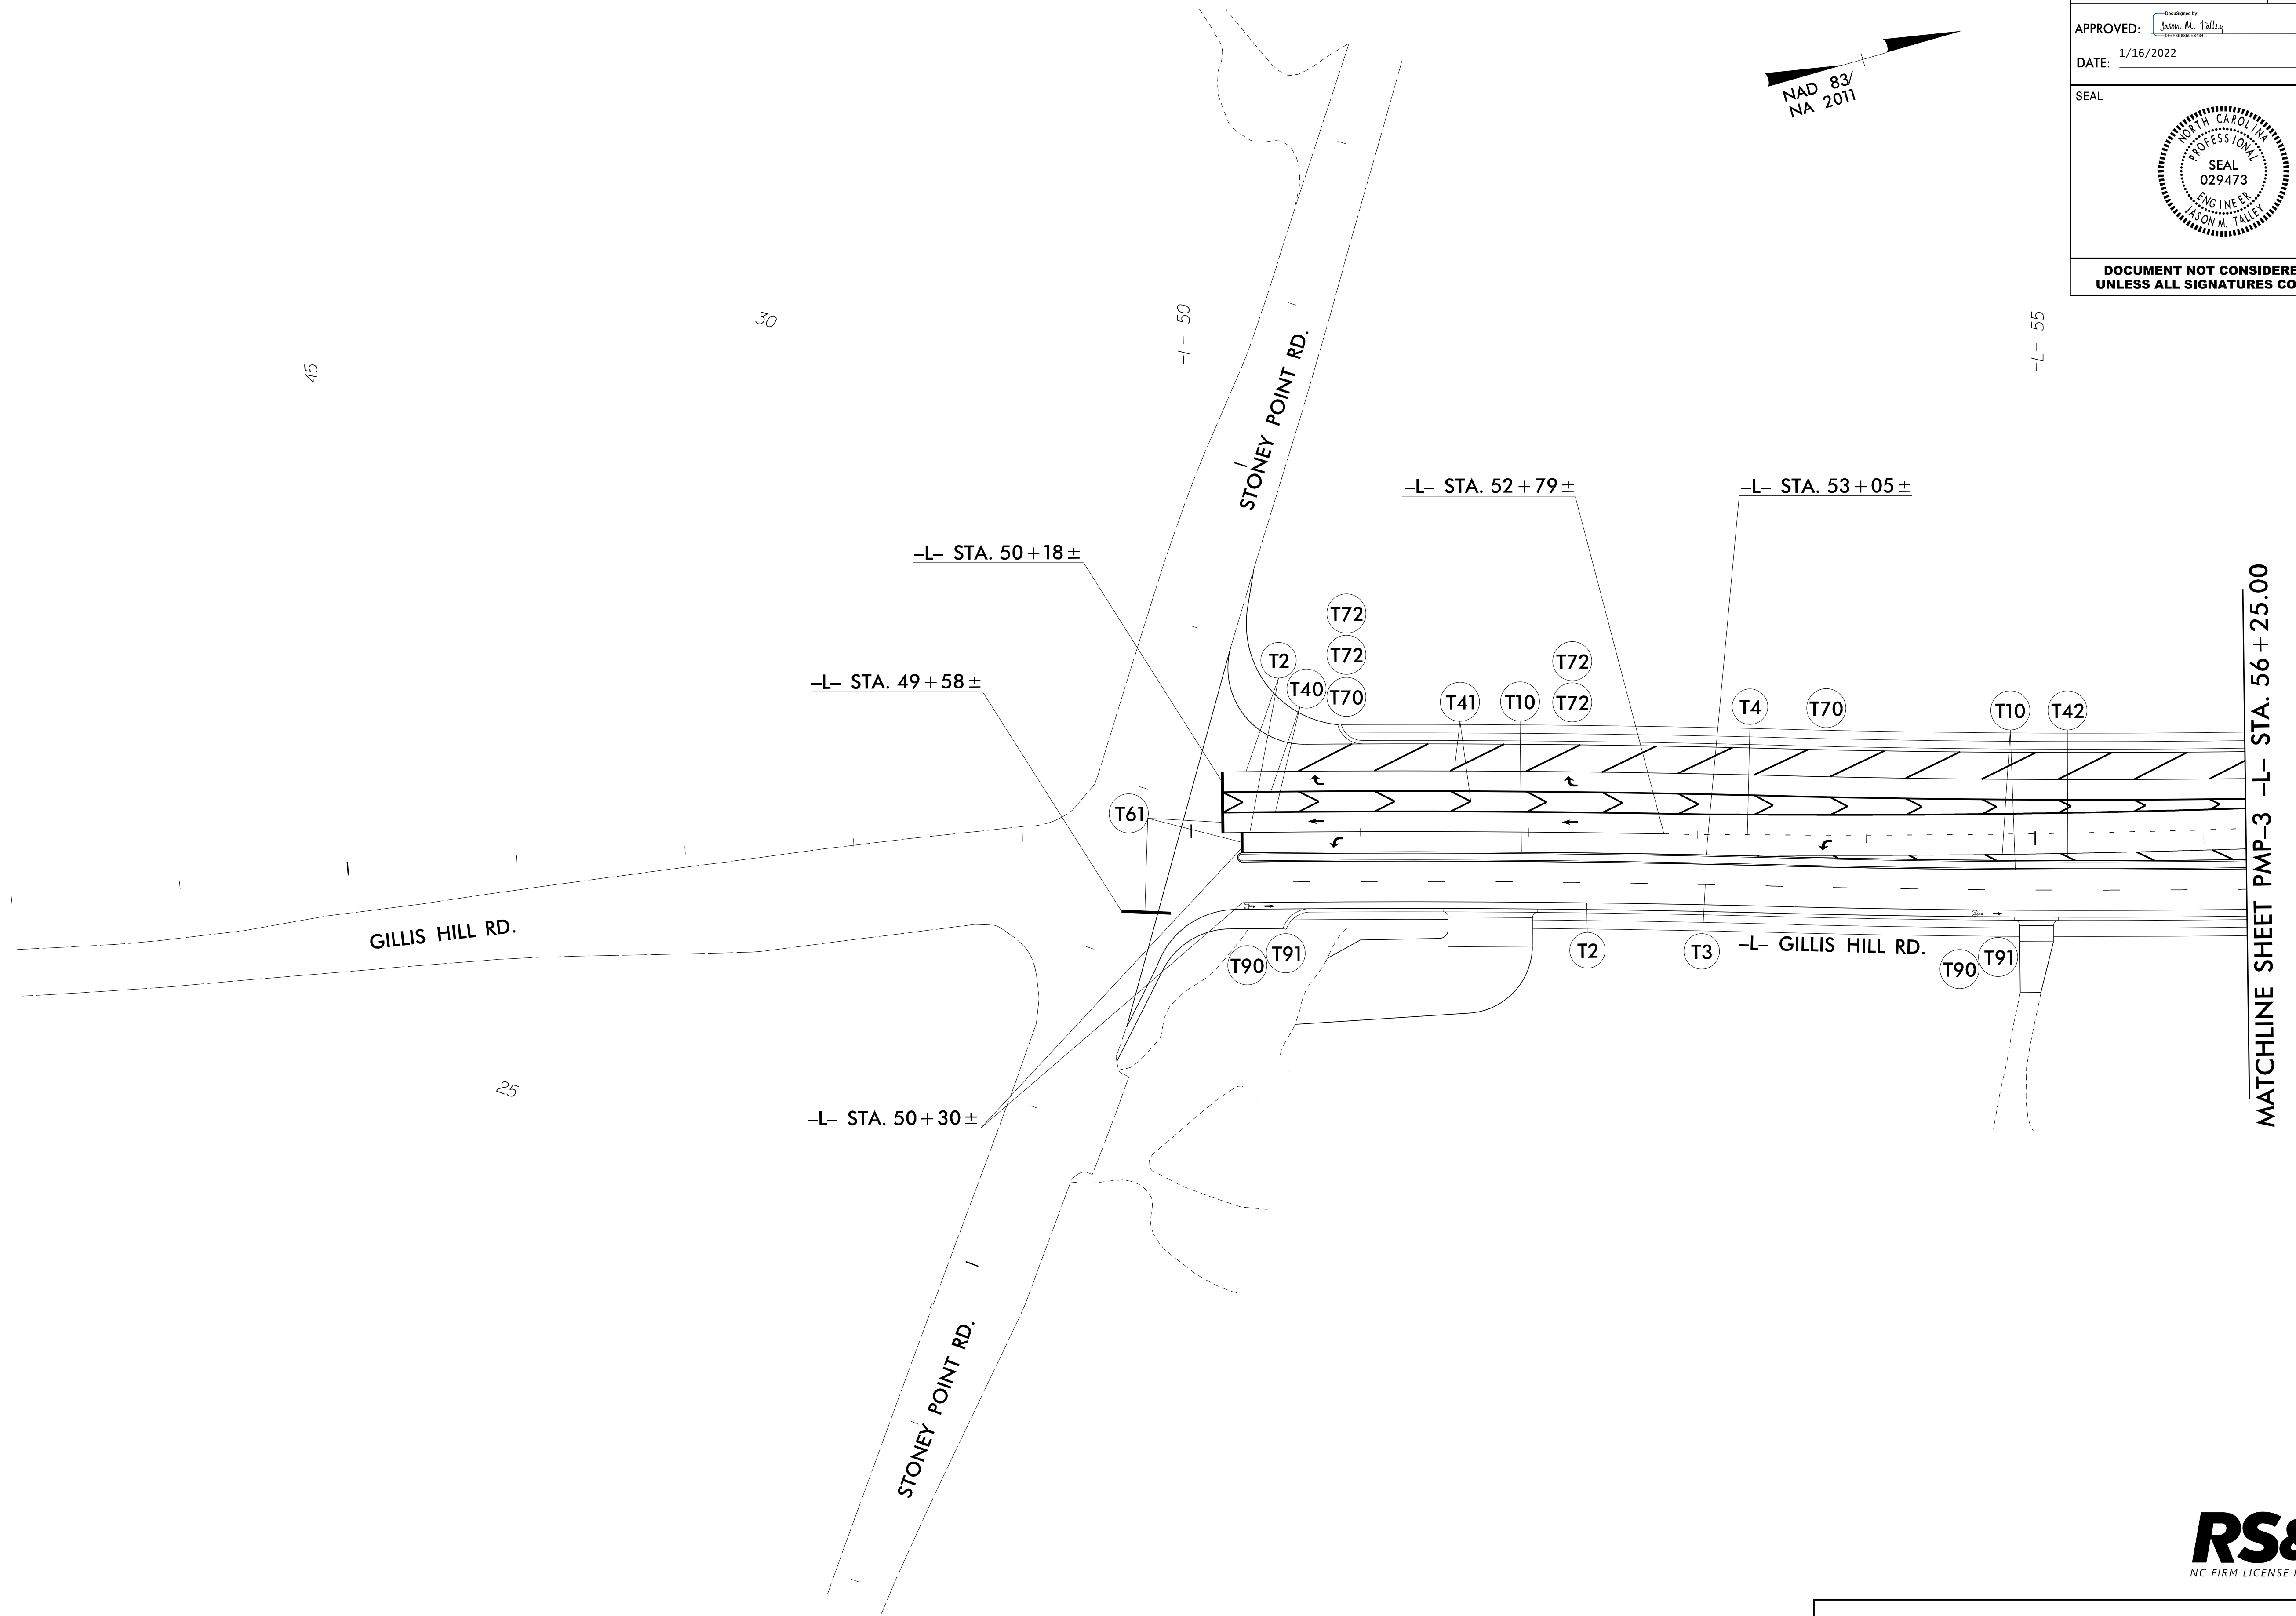

MATCHLINE SHEET PMP-3 -L- STA. 56+25.00

12/20/2021
R:\Triffic\Delinect\U5798A_pmp_prop_dtl.dgn
User:McLaughR

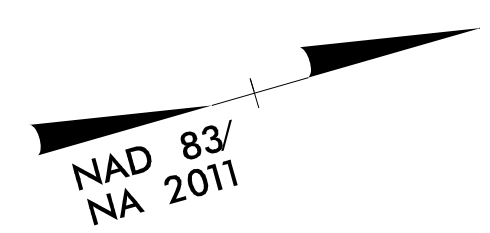

PAVEMENT MARKING DETAIL