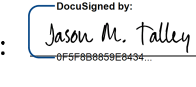

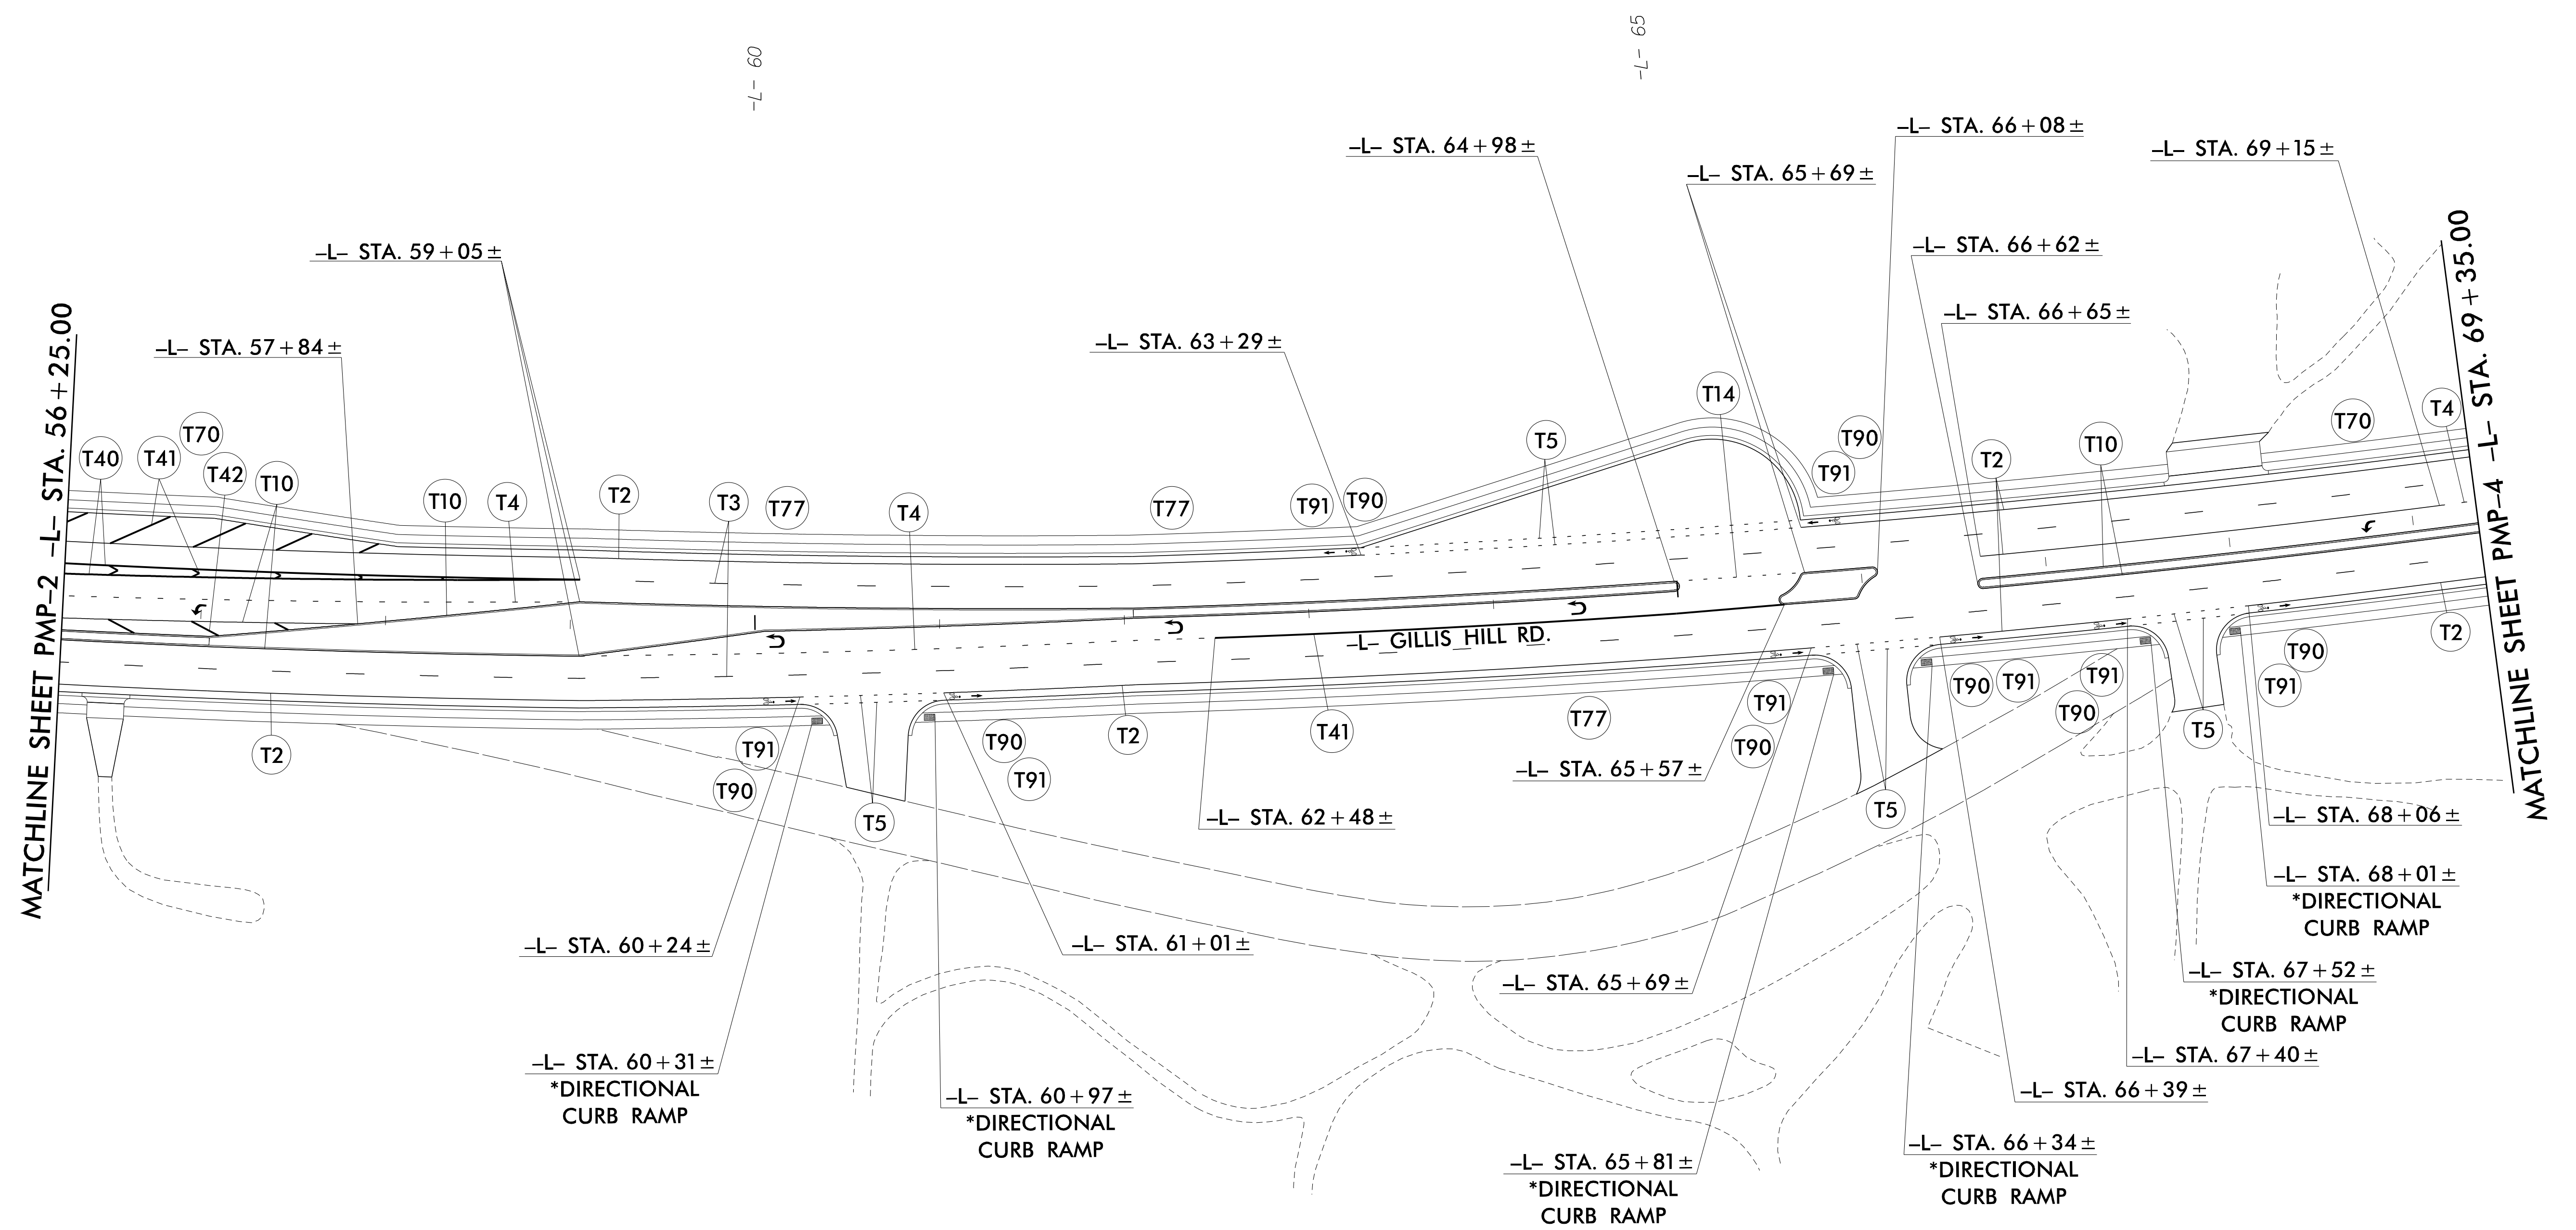
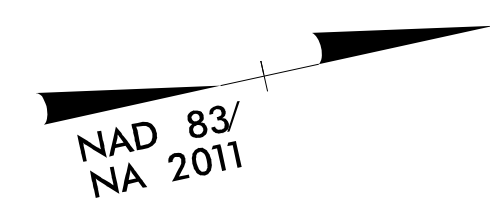


TIP NO. U-5798A	SHEET NO. PMP-3
APPROVED: 	
DATE: 1/16/2022	
SEAL 	
DOCUMENT NOT CONSIDERED FINAL UNLESS ALL SIGNATURES COMPLETED	



\*SEE ROADWAY PLANS FOR DIRECTIONAL CURB RAMP DETAIL.

12/20/2021  
R:\Traffic\Delinect\U5798A\_pmp\_prop\_dtl\_02.dgn  
User:McLaughR



**PAVEMENT MARKING DETAIL**