

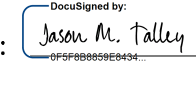
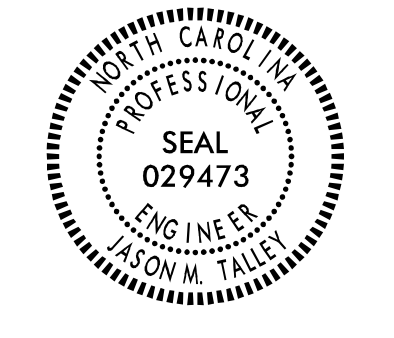


TIP NO. U-5798A	SHEET NO. PMP-4
APPROVED: 	
DATE: 1/16/2022	
SEAL 	
DOCUMENT NOT CONSIDERED FINAL UNLESS ALL SIGNATURES COMPLETED	

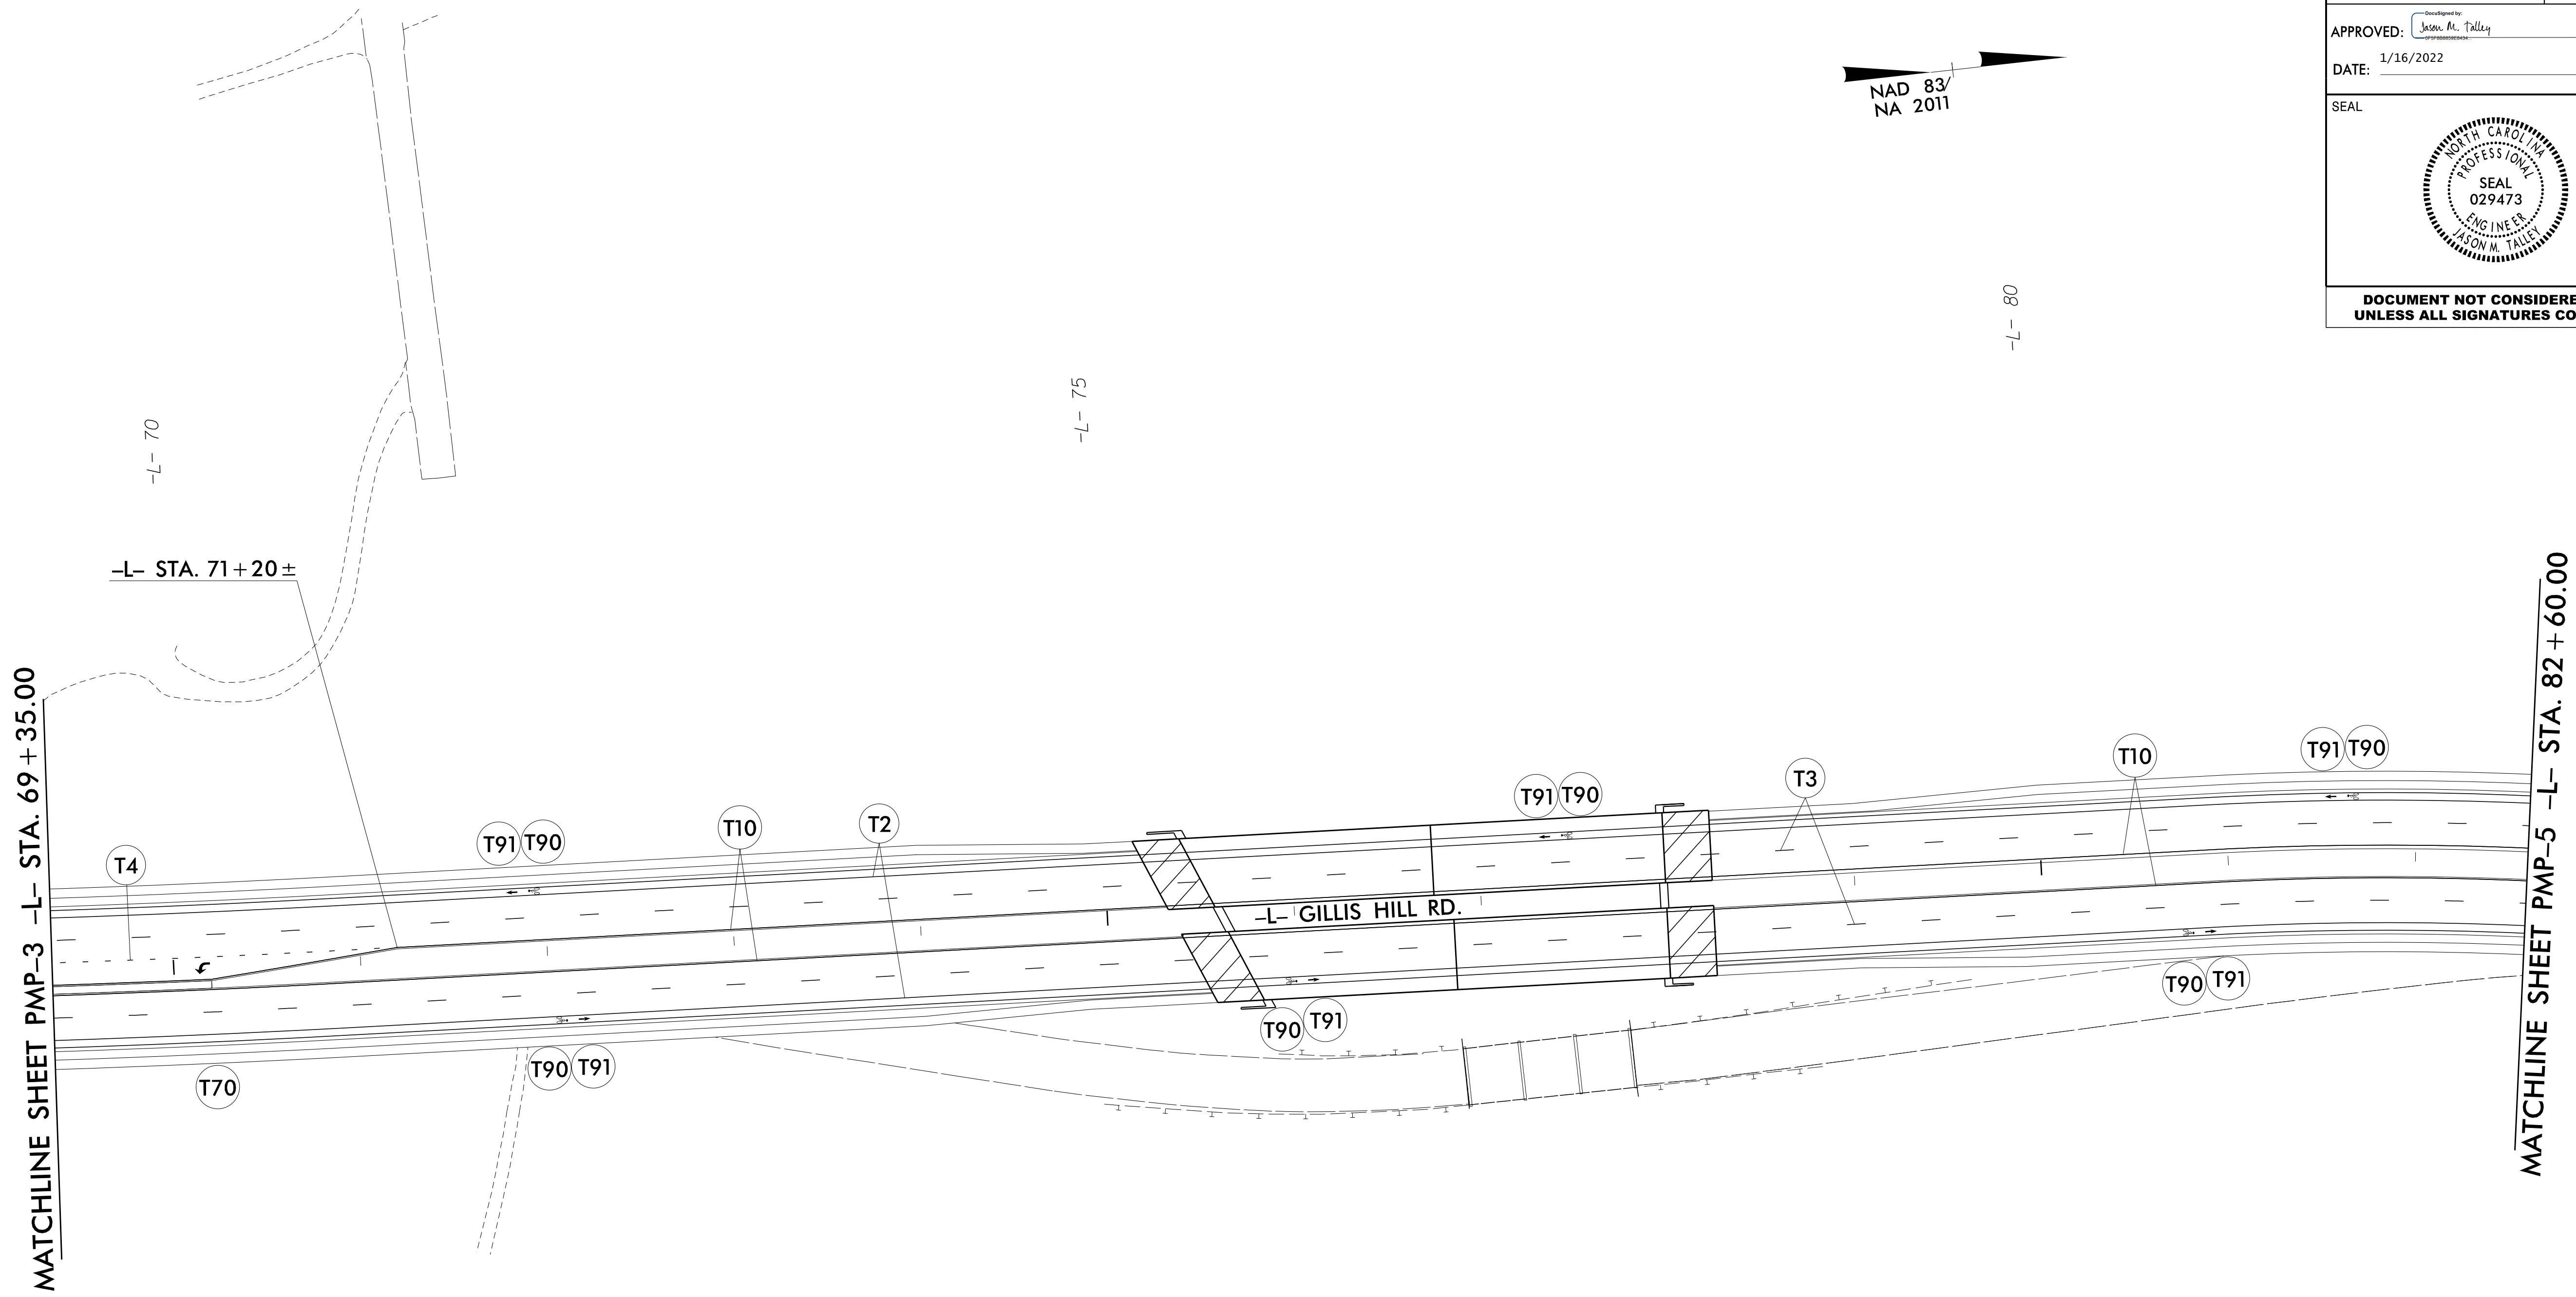

12/20/2021
R:\Triffic\Delinect\U5798A_pmp_prop_dtl_03.dgn
User:McLaughR

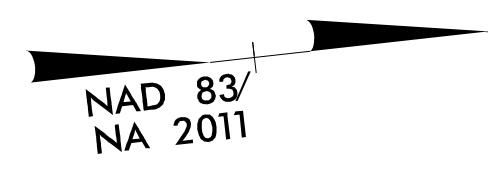

PAVEMENT MARKING DETAIL