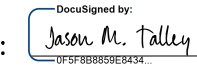

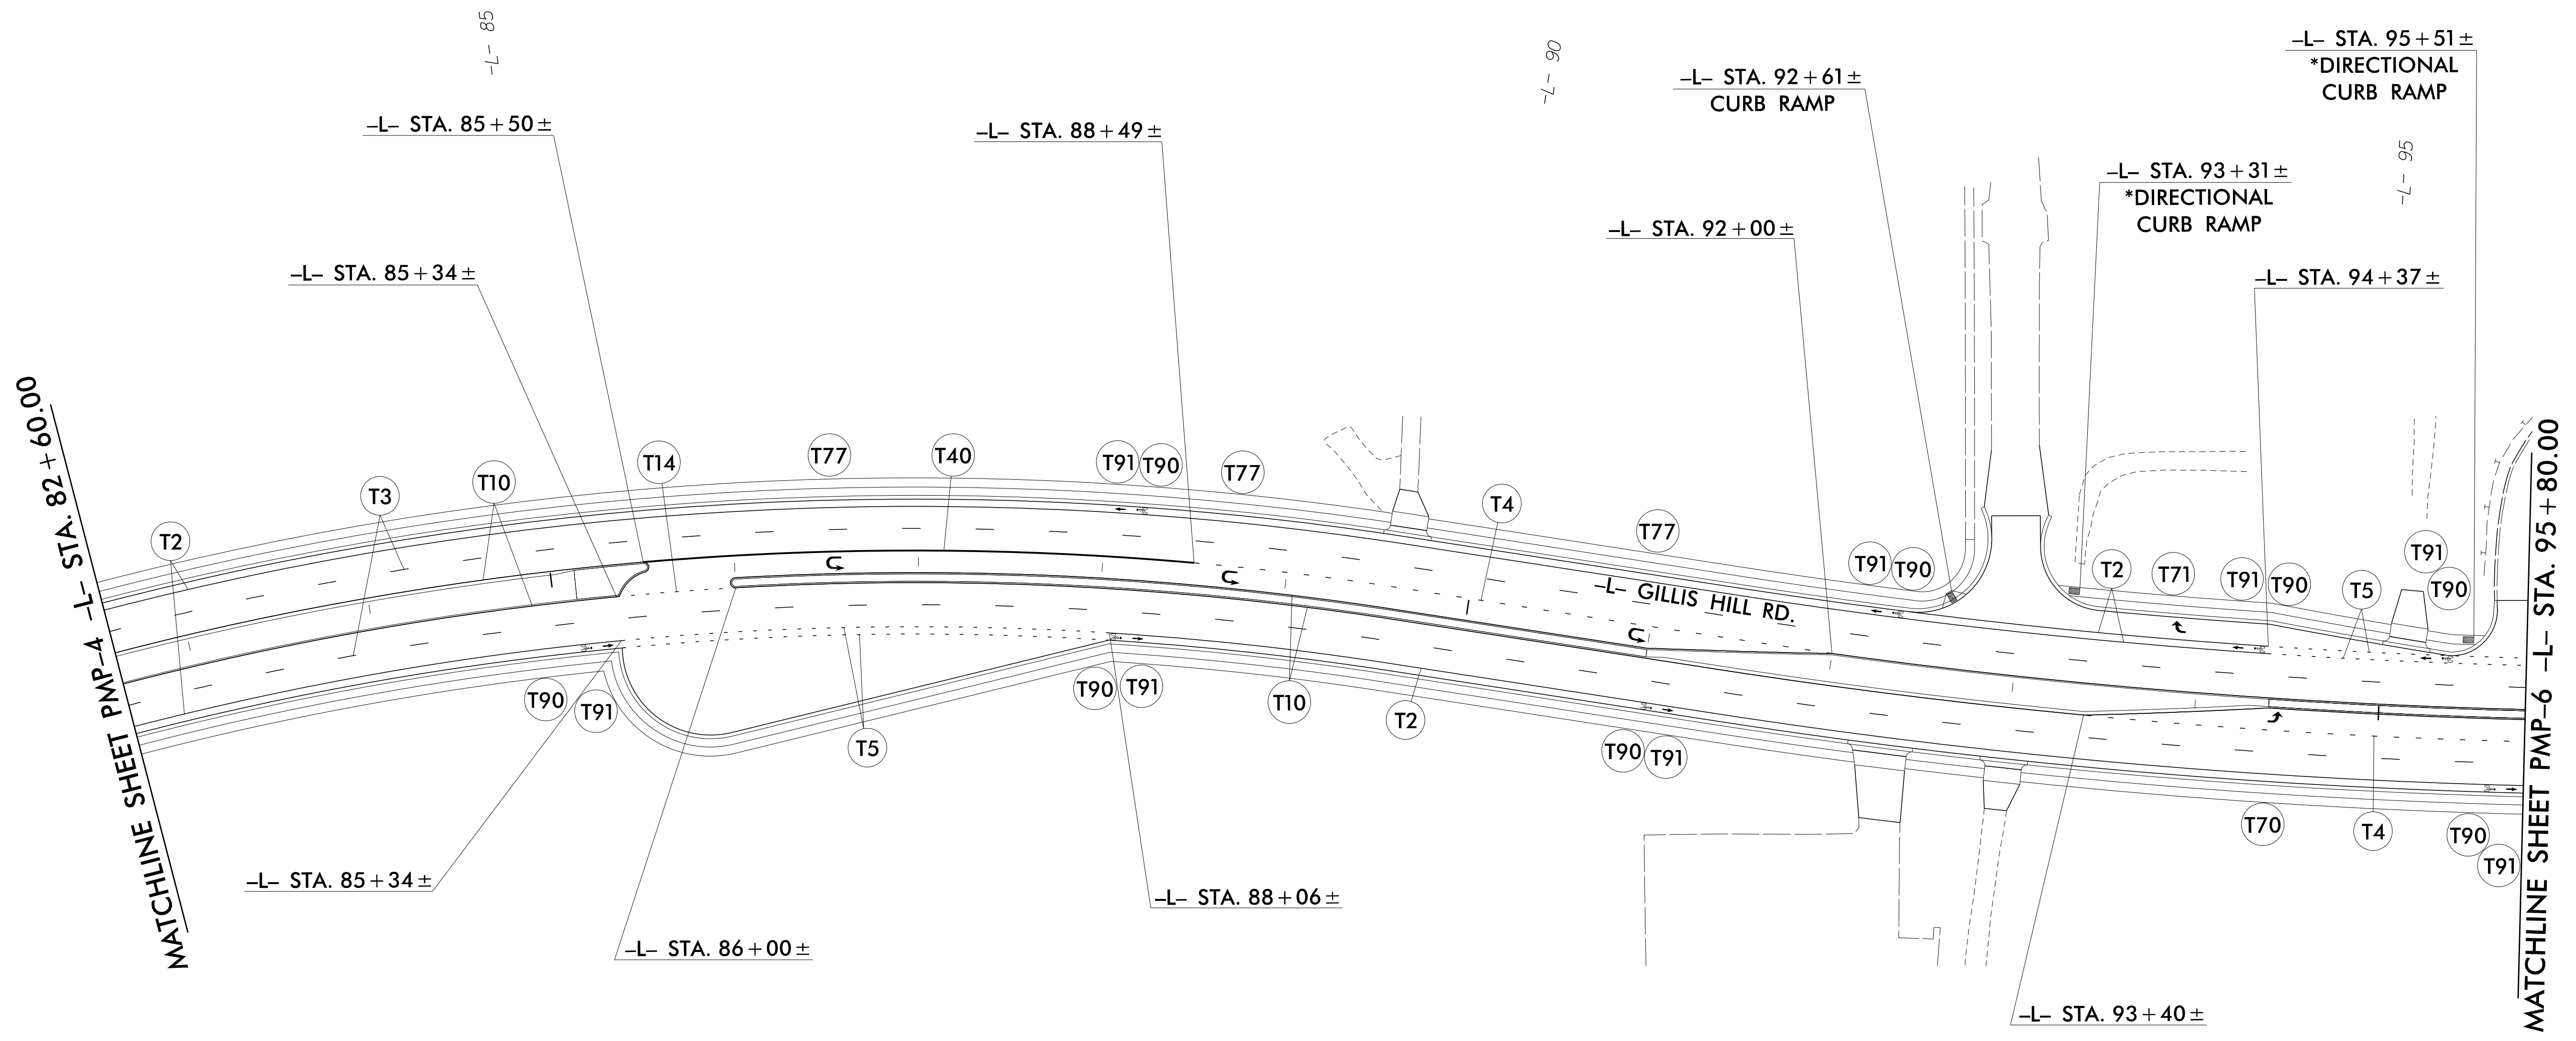
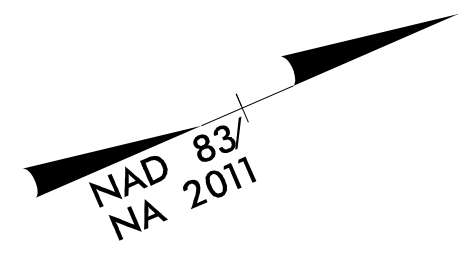


TIP NO. U-5798A	SHEET NO. PMP-5
APPROVED: 	
DATE: 1/16/2022	
SEAL 	
DOCUMENT NOT CONSIDERED FINAL UNLESS ALL SIGNATURES COMPLETED	



\*SEE ROADWAY PLANS FOR  
DIRECTIONAL CURB RAMP DETAIL.

**PAVEMENT MARKING DETAIL**

12/20/2021  
R:\Triffic\Delinect\U5798A\_pmp\_prp\_dtl\_04.dgn  
User:McLaughlin

