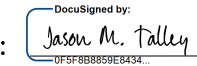

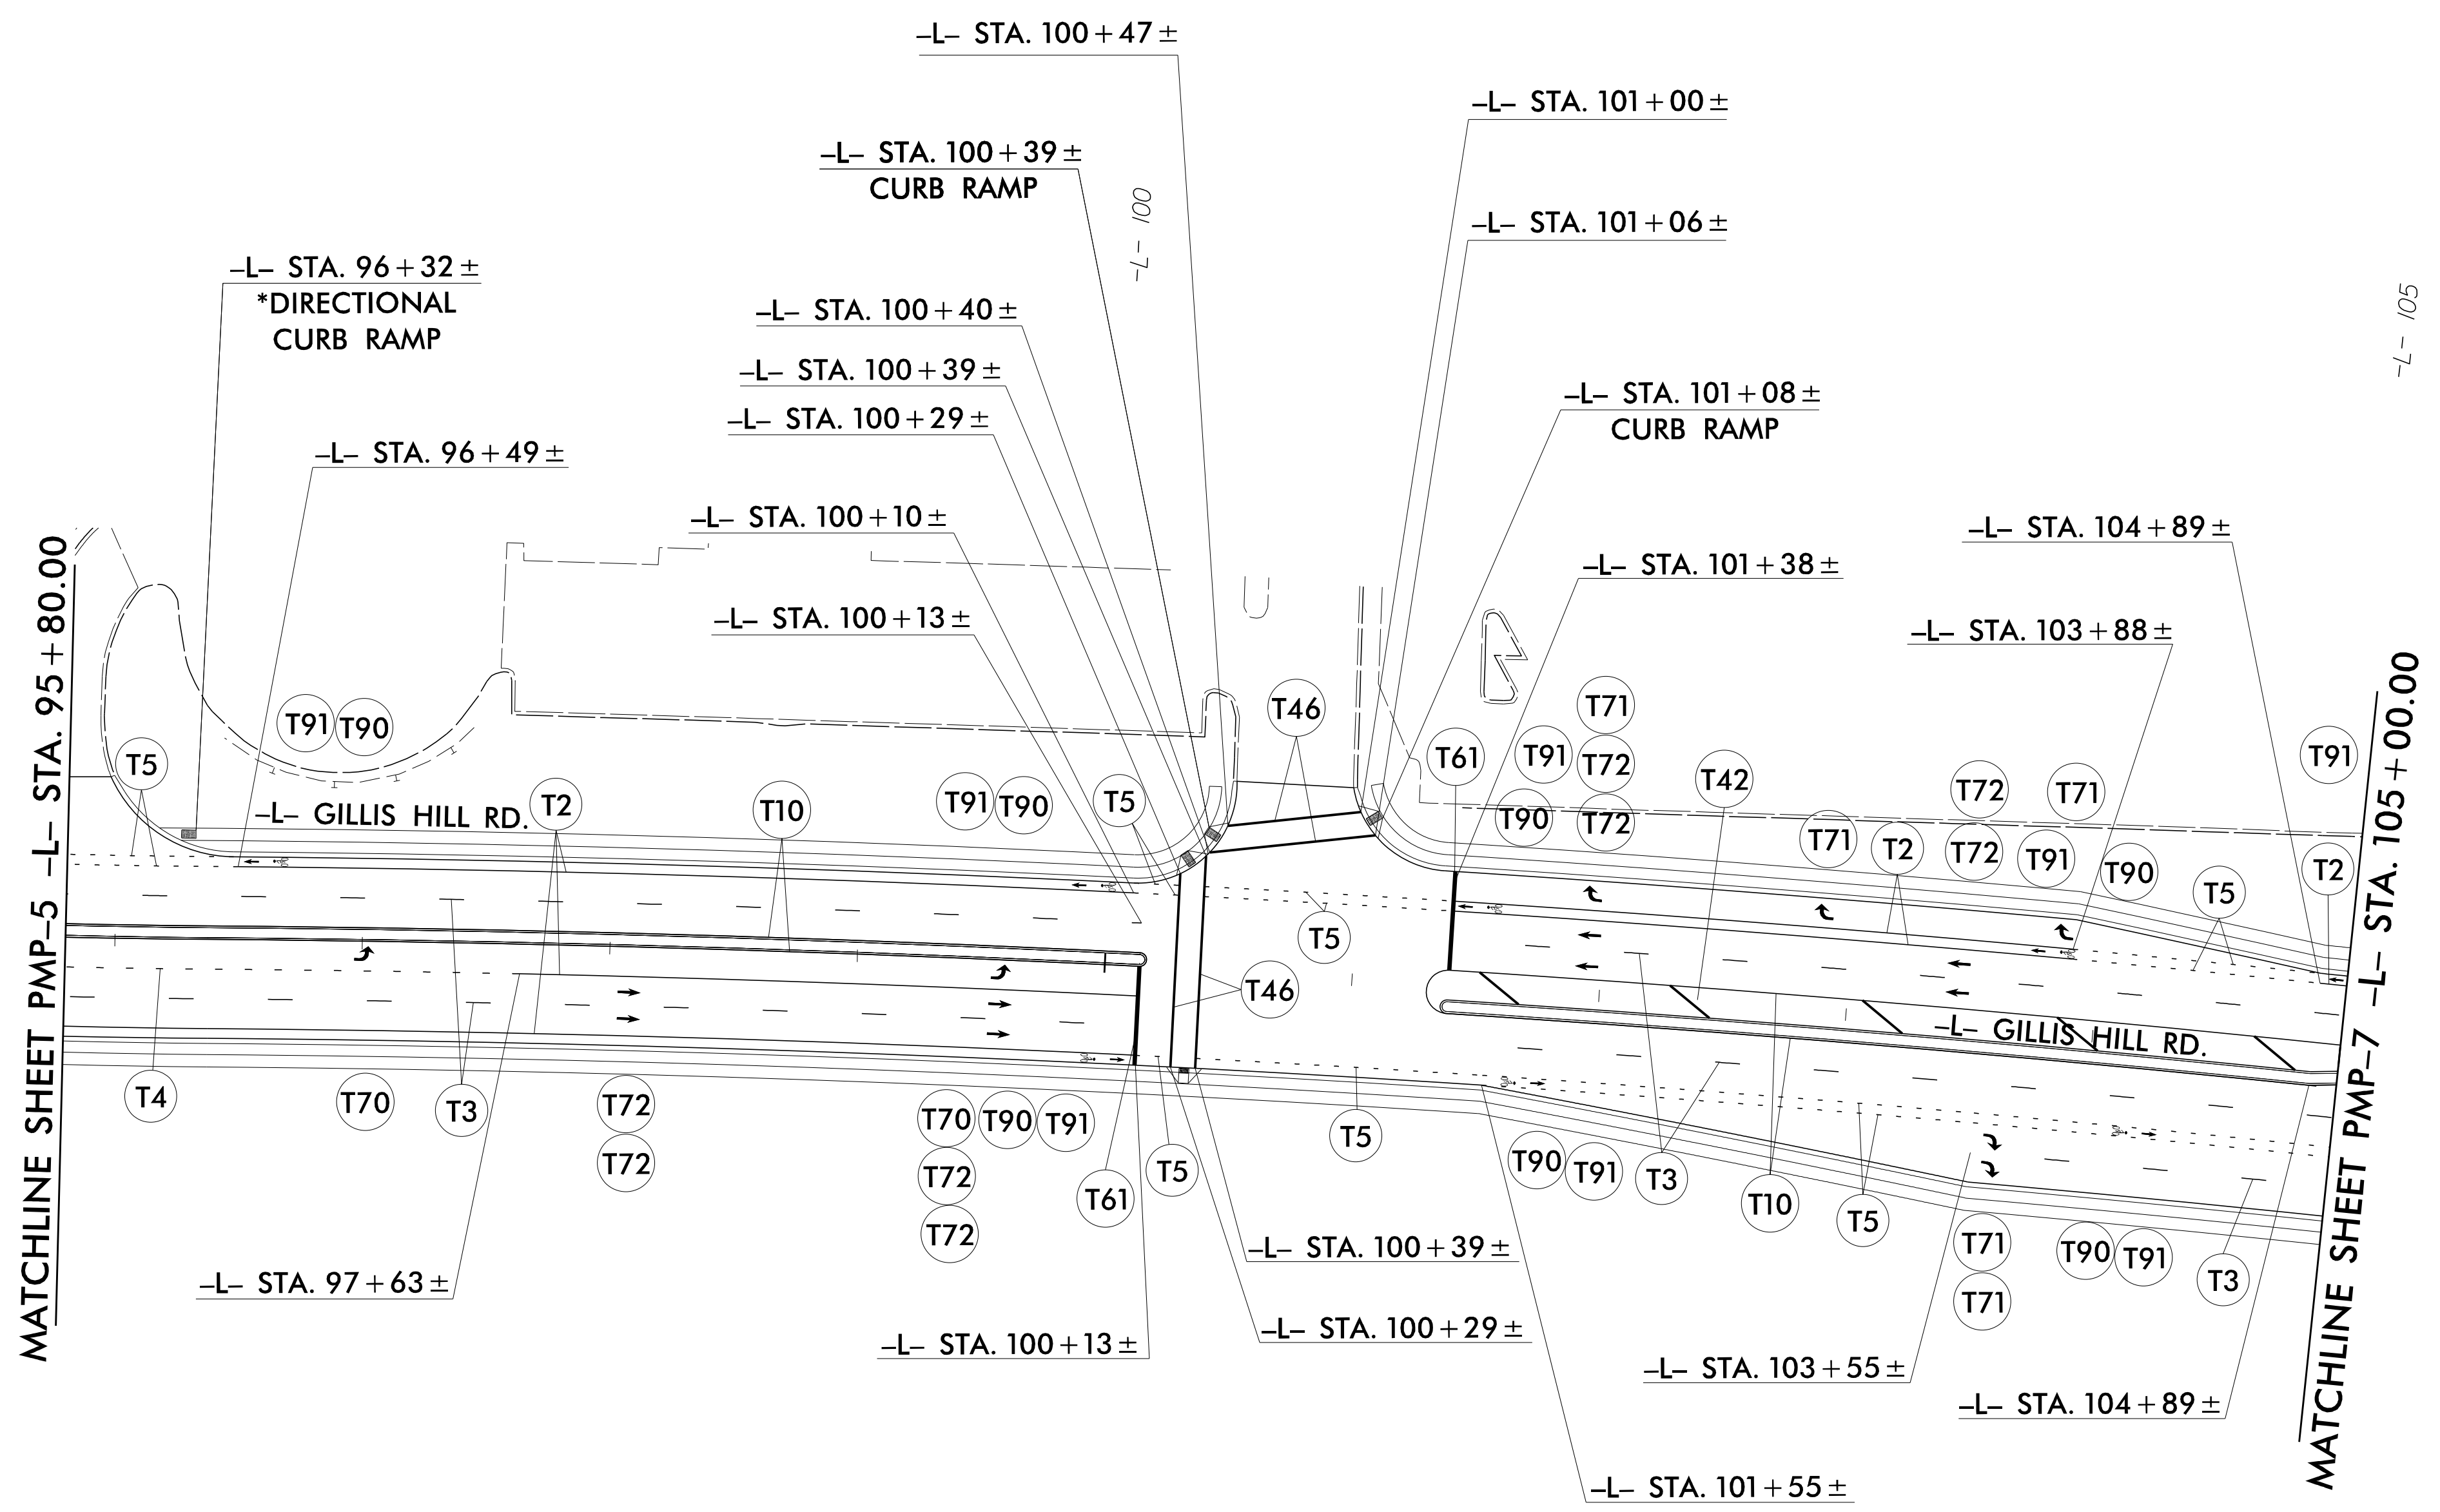
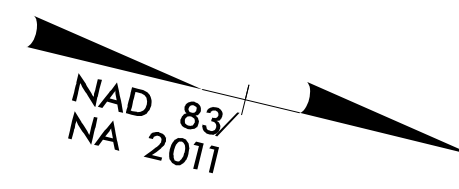


TIP NO. U-5798A	SHEET NO. PMP-6
APPROVED: 	
DATE: 1/16/2022	
SEAL 	
DOCUMENT NOT CONSIDERED FINAL UNLESS ALL SIGNATURES COMPLETED	



*SEE ROADWAY PLANS FOR DIRECTIONAL CURB RAMP DETAIL.

12/20/2021
R:\Triffic\Delinect\U5798A_pmp_prop_dtl_05.dgn
User:McLaughlin



PAVEMENT MARKING DETAIL