



-L- CURVE DATA

| | |
|-------------------------------|-------------------------------|
| PI Sta 93+91.02 | PI Sta 101+25.50 |
| $\Delta = 8' 17' 55.2''$ (LT) | $\Delta = 6' 12' 24.4''$ (RT) |
| D = 1' 40' 48.8" | D = 0' 38' 11.8" |
| L = 493.90' | L = 974.96' |
| T = 247.38' | T = 487.96' |
| R = 3,410.00' | R = 9,000.00' |
| SE = RC | SE = NC |

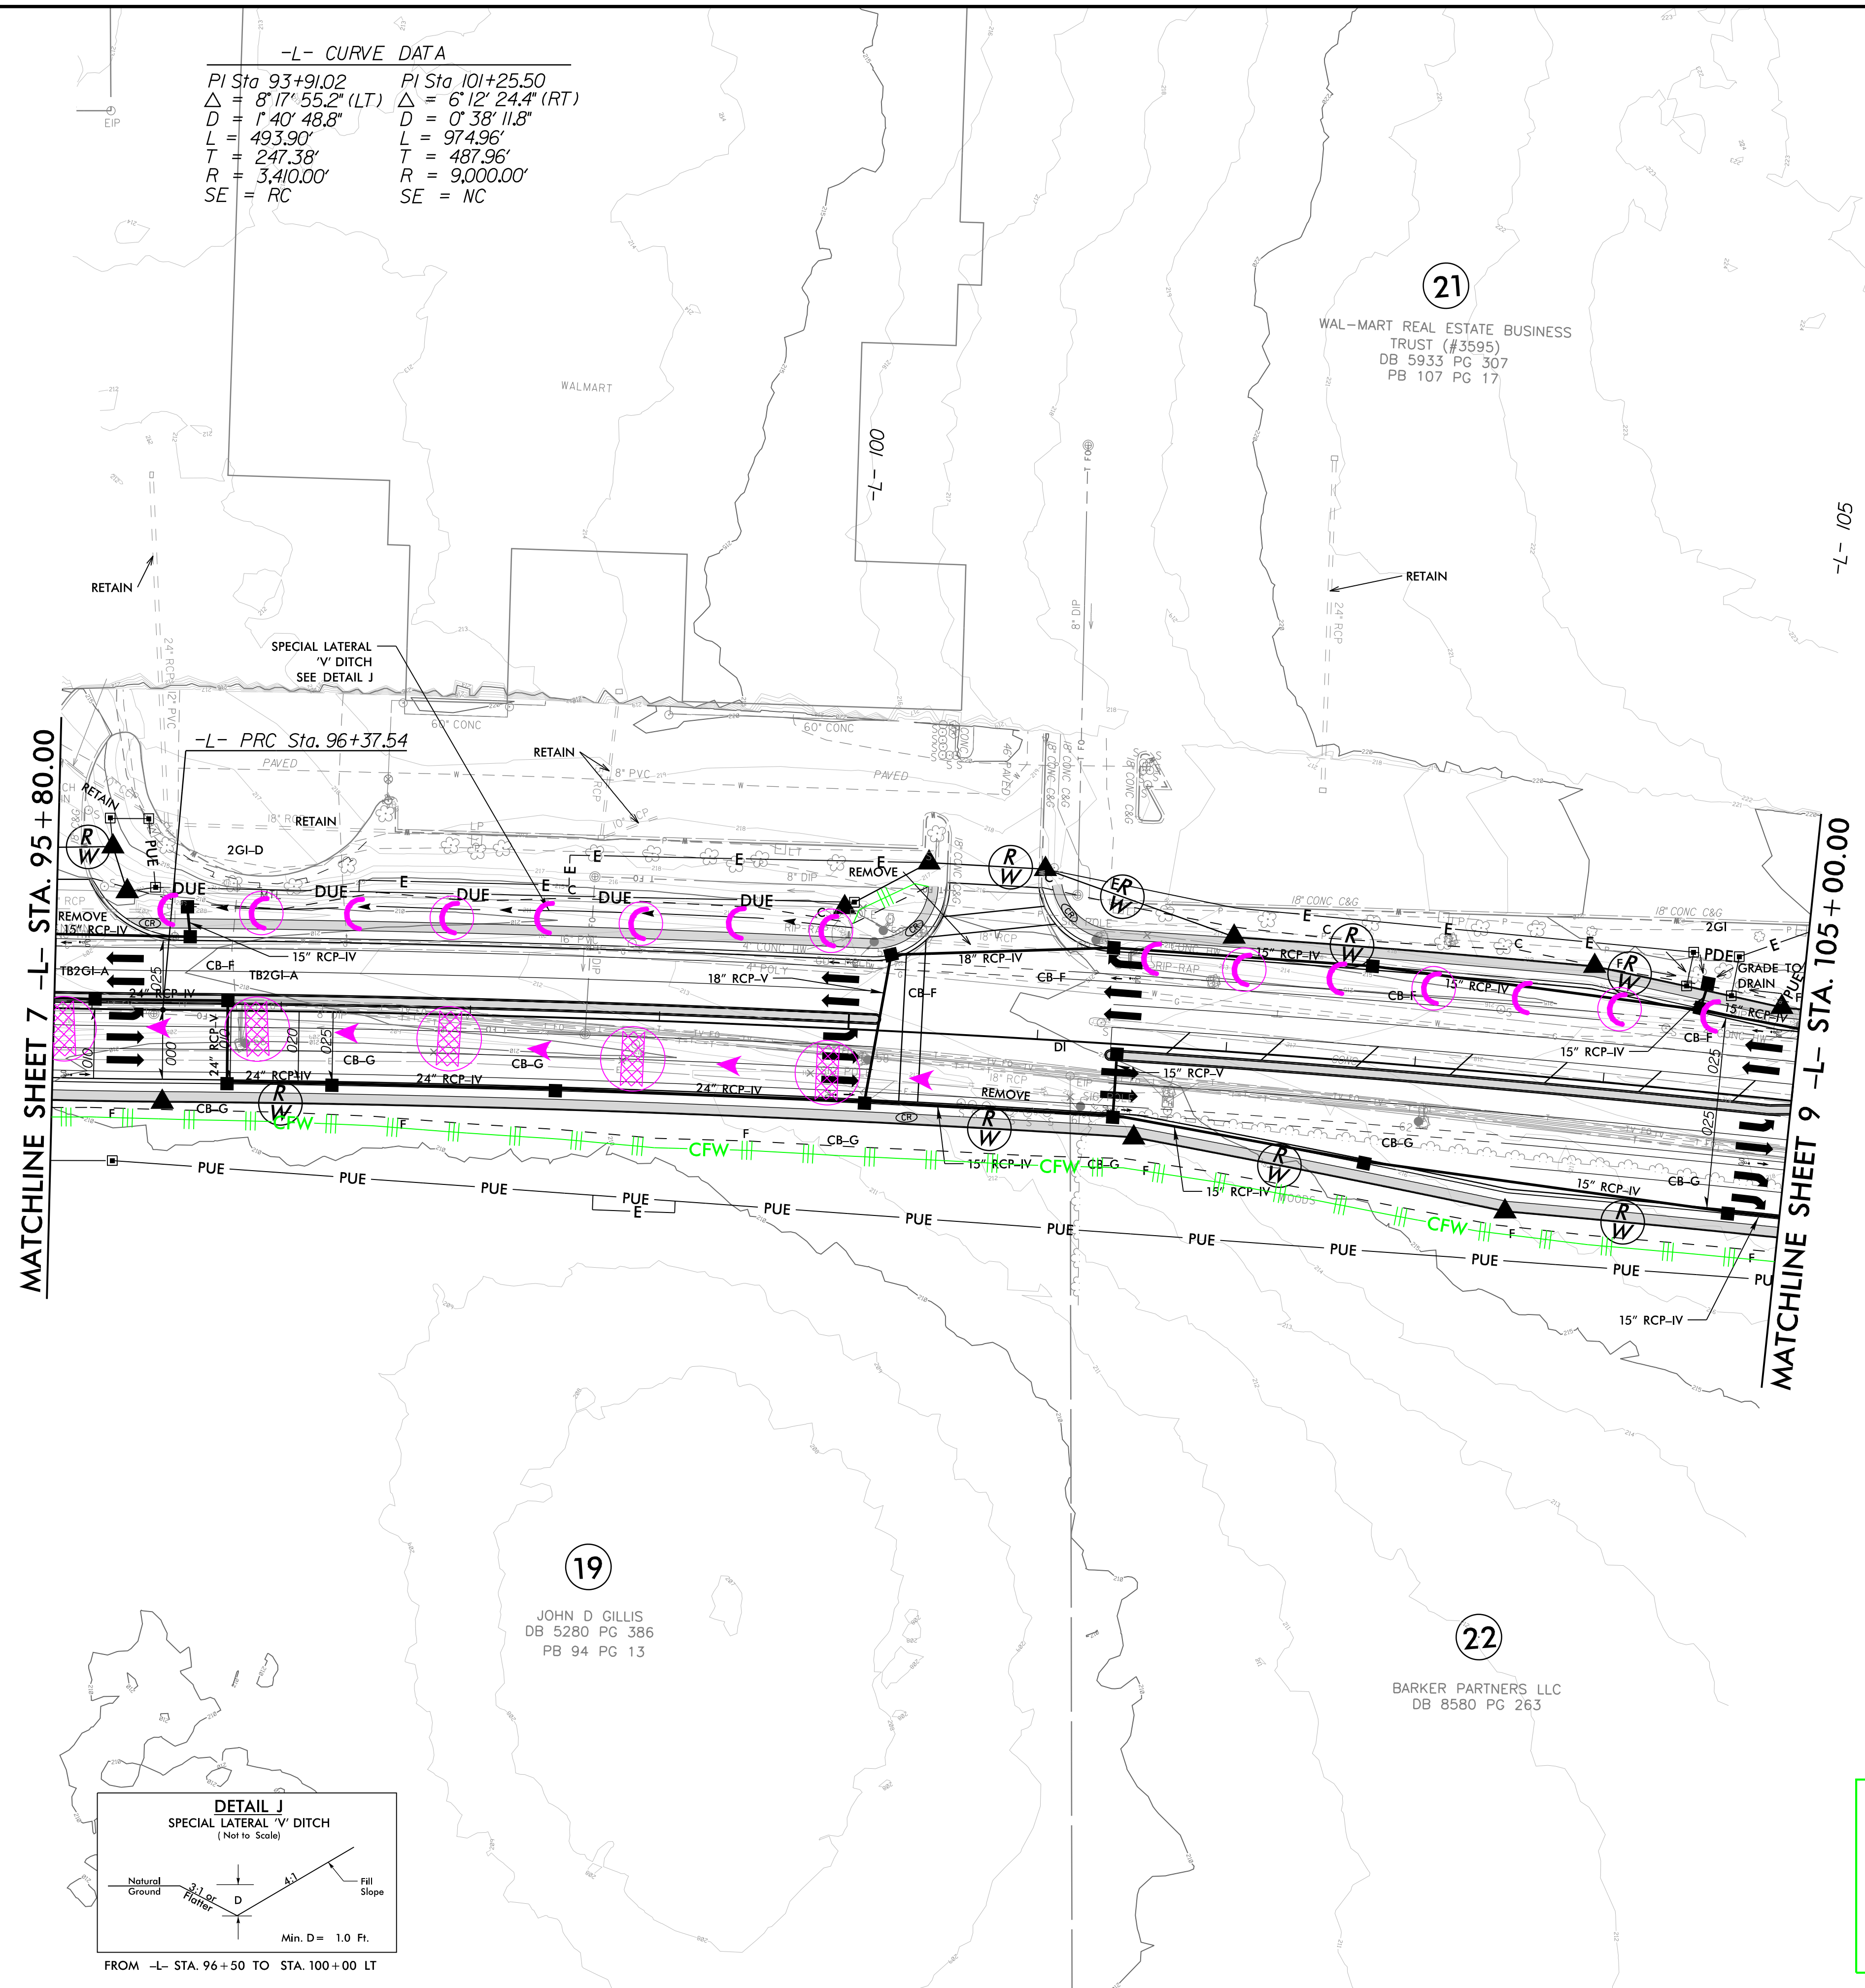

MATCHLINE SHEET 7 -L- STA. 95 + 80.00

MATCHLINE SHEET 9 -L- STA. 105 + 00.00

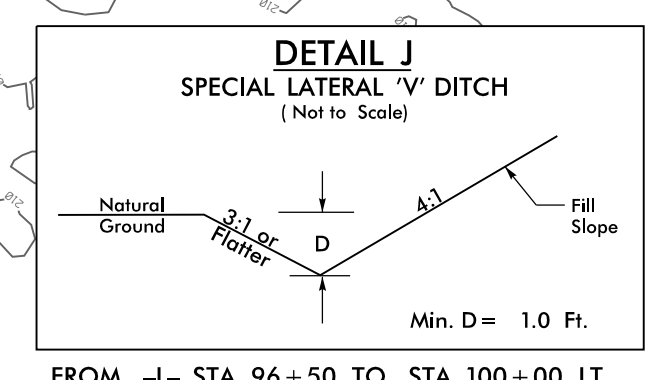

CLEARING AND GRUBBING
 EROSION CONTROL FOR
 CONSTRUCTION SHEET 8

NOTE:
 PLACE TEMPORARY ROCK SEDIMENT DAMS TYPE - B
 AND TEMPORARY ROCK SILT CHECKS TYPE - A AT
 DRAINAGE OUTLETS.

NOTES: ANY DEVIATION FROM OPTIONS GIVEN WILL
 REQUIRE PRIOR APPROVAL BY ENGINEER.

ADDITIONAL EROSION CONTROL DEVICES MAY
 NEED TO BE INSTALLED AS DIRECTED BY THE
 ENGINEER.

8/17/99
 24-NOV-2021 12:19
 R:\E:\Projects\1\Design\Plan_Sheets\U-5798A_psh_EC-8.dgn
 \$\$\$\$
 \$\$\$\$
 \$\$\$\$