

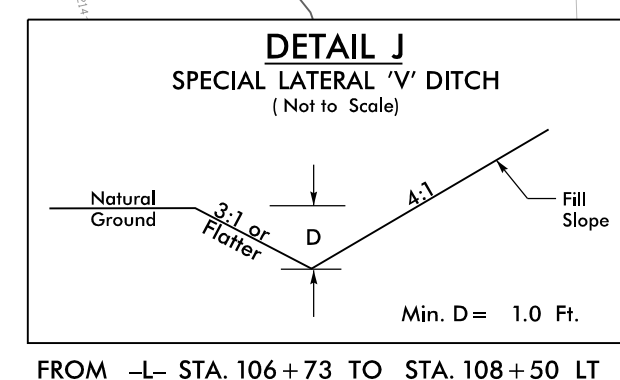


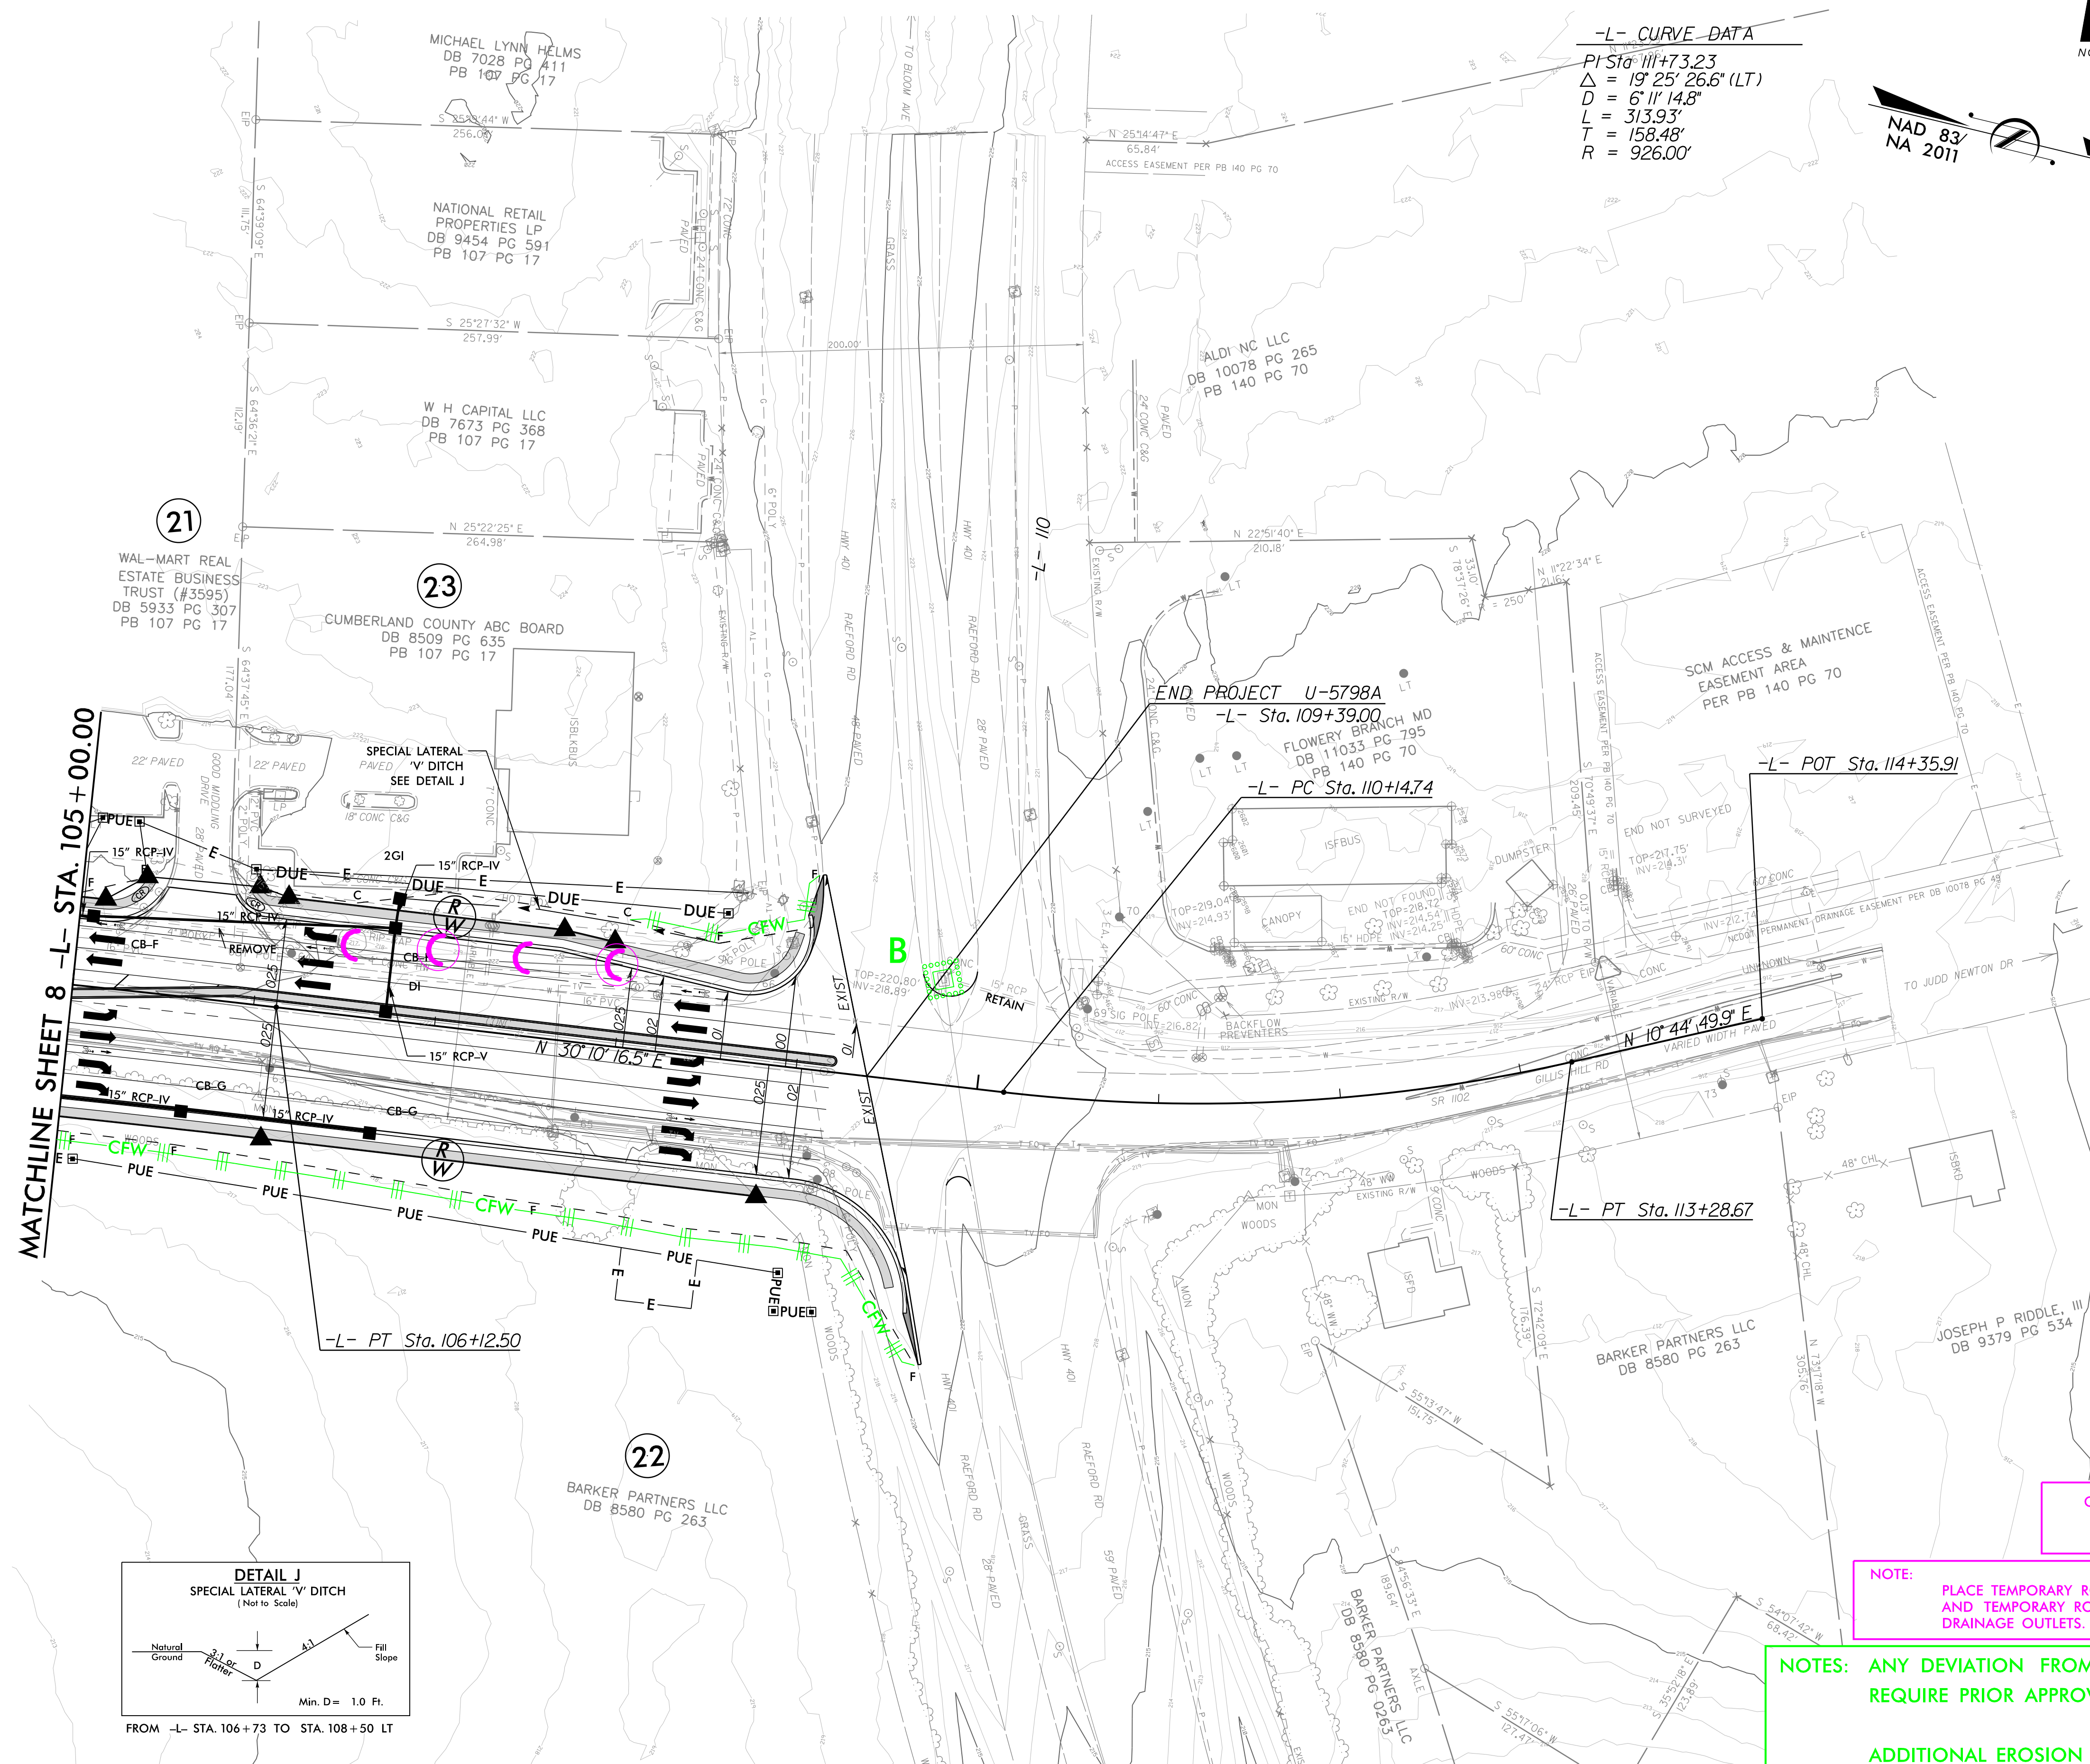

-L- CURVE DATA  
 PI Sta. 111+73.23  
 $\Delta = 19^{\circ} 25' 26.6''$  (LT)  
 D = 6' 11" 14.8"  
 L = 313.93'  
 T = 158.48'  
 R = 926.00'

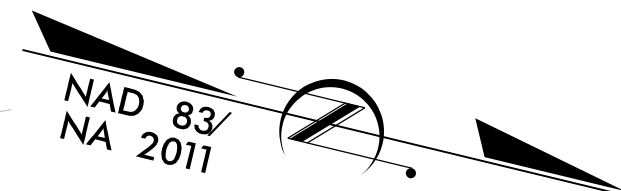

CLEARING AND GRUBBING  
 EROSION CONTROL FOR  
 CONSTRUCTION SHEET 9

NOTE: PLACE TEMPORARY ROCK SEDIMENT DAMS TYPE - B AND TEMPORARY ROCK SILT CHECKS TYPE - A AT DRAINAGE OUTLETS.

NOTES: ANY DEVIATION FROM OPTIONS GIVEN WILL REQUIRE PRIOR APPROVAL BY ENGINEER.  
 ADDITIONAL EROSION CONTROL DEVICES MAY NEED TO BE INSTALLED AS DIRECTED BY THE ENGINEER.

8/17/99  
 24-NOV-2021 10:51  
 R:\E:\M\Projects\2021\Design\Plan Sheets\U-5798A\_psh\_EC-9.dgn  
 \$\$\$\$USERNAME\$\$\$\$