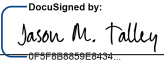

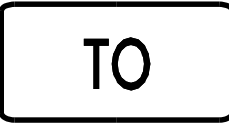

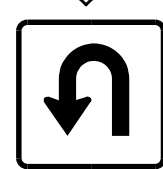



TIP NO. U-5798A	SHEET NO. SIGN-2A
APPROVED: 	
DATE: 1/16/2022	
SEAL 	
<b>DOCUMENT NOT CONSIDERED FINAL UNLESS ALL SIGNATURES COMPLETED</b>	

501 QUANTITY REQ'D 1

 24 X 12  
M4-5

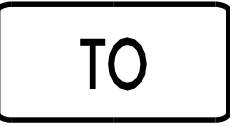
 30 X 24  
M1-4


 21 X 21  
SIGN DESIGN  
(SHEET SIGN-3)

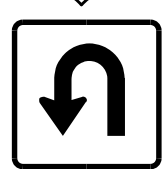
 24 X 12  
W16-9P

ONE "U" POST PER SIGN

502 QUANTITY REQ'D 1

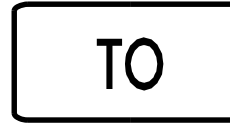
 24 X 12  
M4-5


 30 X 24  
M1-4

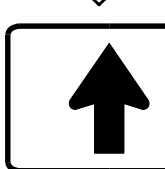
 21 X 21  
SIGN DESIGN  
(SHEET SIGN-3)

ONE "U" POST PER SIGN

503 QUANTITY REQ'D 1

 24 X 12  
M4-5

 30 X 24  
M1-4

 21 X 15  
M6-3

ONE "U" POST PER SIGN

**\*NOTE: SEE SHEET SIGN-3 FOR  
U-TURN DIRECTIONAL ARROW SIGN  
DESIGN DETAILS.**



**TYPE "F" SIGNS**

12/20/2021  
P:\1\Office\Signing\CADD\Signing Layout Plans\U5798A\_sign-f\_sign.dgn  
User:htclough