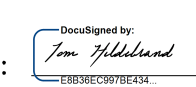



TIP NO. U-5798A	SHEET NO. SIGN-3
APPROVED: 	
DATE: 1/13/2022	
SEAL	
	
DOCUMENT NOT CONSIDERED FINAL UNLESS ALL SIGNATURES COMPLETED	


SIGN NUMR: TYPE: F Ground QUANTITY: 1	BACKG. COLOR: White COPY COLOR: Black	DESIGN BY: PROJECT ID:	CHK BY: DIV:	STD #: DATE:	N. C. DEPARTMENT OF TRANSPORTATION DIVISION OF HIGHWAYS TRANSPORTATION MOBILITY & SAFETY SIGNING & DELINEATION UNIT
---	--	---------------------------	-----------------	-----------------	--

SIGN WIDTH: 1'-9"
HEIGHT: 1'-9"
TOTAL AREA: 3.1 Sq.Ft.

SYMBOL	X	Y	WID	HT
u arrow	3.7	3.5	12.7	13.9


MAT'L: 0.063" ALUMINUM
BORDER TYPE: RECESSED
RECESS: 0.38"
WIDTH: 0.63"
RADI: 1.5"
NO. Z BARS:
LENGTH:

NOTES:
1. Legend and border shall be direct applied
Non-reflective sheeting.
2. Background shall be Grade C reflective sheeting.

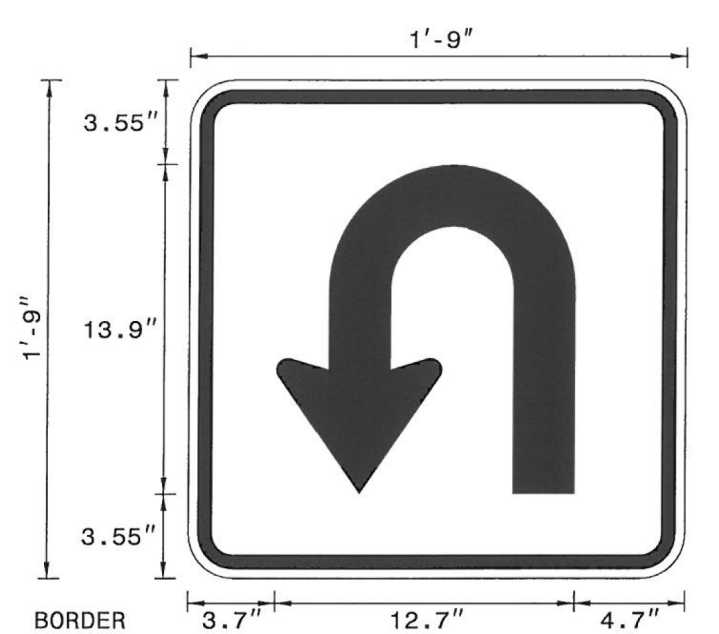

BORDER
R=1.5"
TH=0.63"
IN=0.38"

Arrow Details

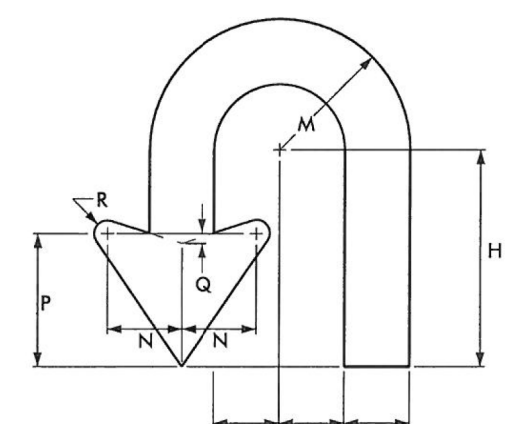

ARROW DIMENSIONS (INCHES)	F	G	H	M	N	P	Q	R
	2.625	2.625	8.659	5.25	3	5.25	0.375	0.5

Spacing Factor is 1 unless specified otherwise
FILENAME: GSENG

SIGN NUMBER: 302 TYPE: D QUANTITY: 2	BACKG COLOR: Green COPY COLOR: White	DESIGN BY: REM PROJECT ID: U-5798A	CHECKED BY: TEH LOCATION: CUMBERLAND	Oct 07, 2021 DIV: 6
--	---	---------------------------------------	---	------------------------


SIGN WIDTH: 4'-0"
HEIGHT: 1'-6"
TOTAL AREA: 6.0 Sq.Ft.

SYMBOL	X	Y	WID	HT

BORDER TYPE: FLUSH
RECESS: 0"
WIDTH: 0.5"
RADI: 1.5"
NO. Z BARS:
LENGTH:

MAT'L: 0.063" (1.6 mm) ALUMINUM
0.080" (2.0 mm) ALUMINUM
0.125" (3.2 mm) ALUMINUM

USE NOTES:
1. Legend and border(except those that are colored black) shall be direct applied Grade C sheeting.
2. Background shall be Grade A, B, or C reflective sheeting.
3. Shields; A, B, and C type arrows shall be on 0.032" (0.8mm) aluminum with Grade C reflective sheeting and demountable.

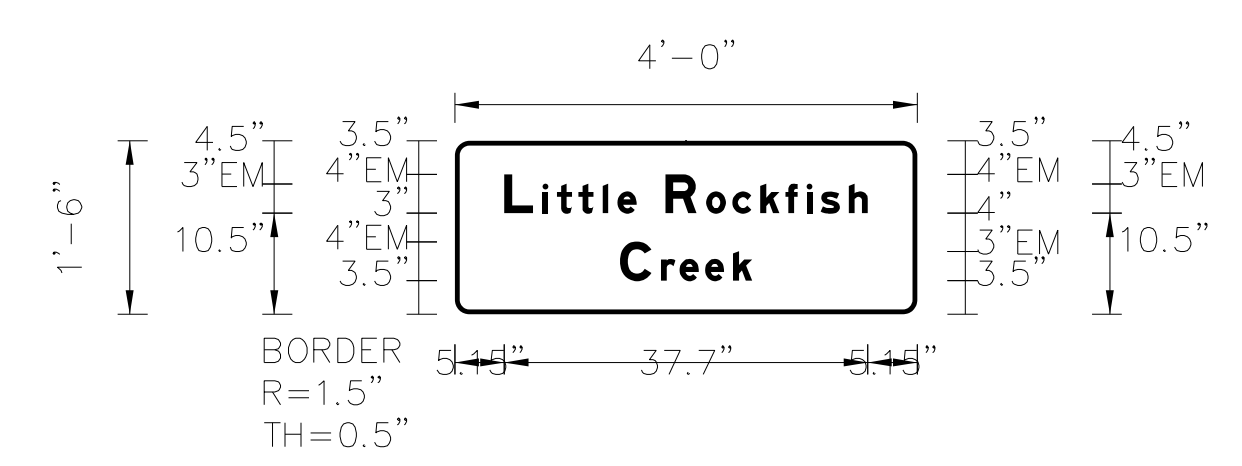

BORDER
R=1.5"
TH=0.5"

Spacing Factor is 1 unless specified otherwise

LETTER POSITIONS

Letter spacings are to start of next letter													Series/Size Text Length						
	L	i	t	t	l	e	R	o	c	k	f	i	s	h			EM 2000		
5.1	3	1	1.5	2.2	2.5	1.5	2	3	3.2	1	2.7	2.9	2.6	2.2	1.5	2.9	2	5.1	37.7
	C	r	e	e	k														EM 2000
17.1	3.2	1	1.9	2.6	2.9	2	17.1												13.7

FILENAME: U5798A_sign_design_CREEK

NORTH CAROLINA D.O.T. SIGN DETAIL

12/20/2021
P:\Traffic\Signing\CADD\Signing Layout Plans\U5798A_sign_designs.dgn
User:rlaught



SIGN DESIGNS