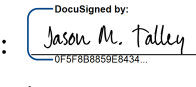

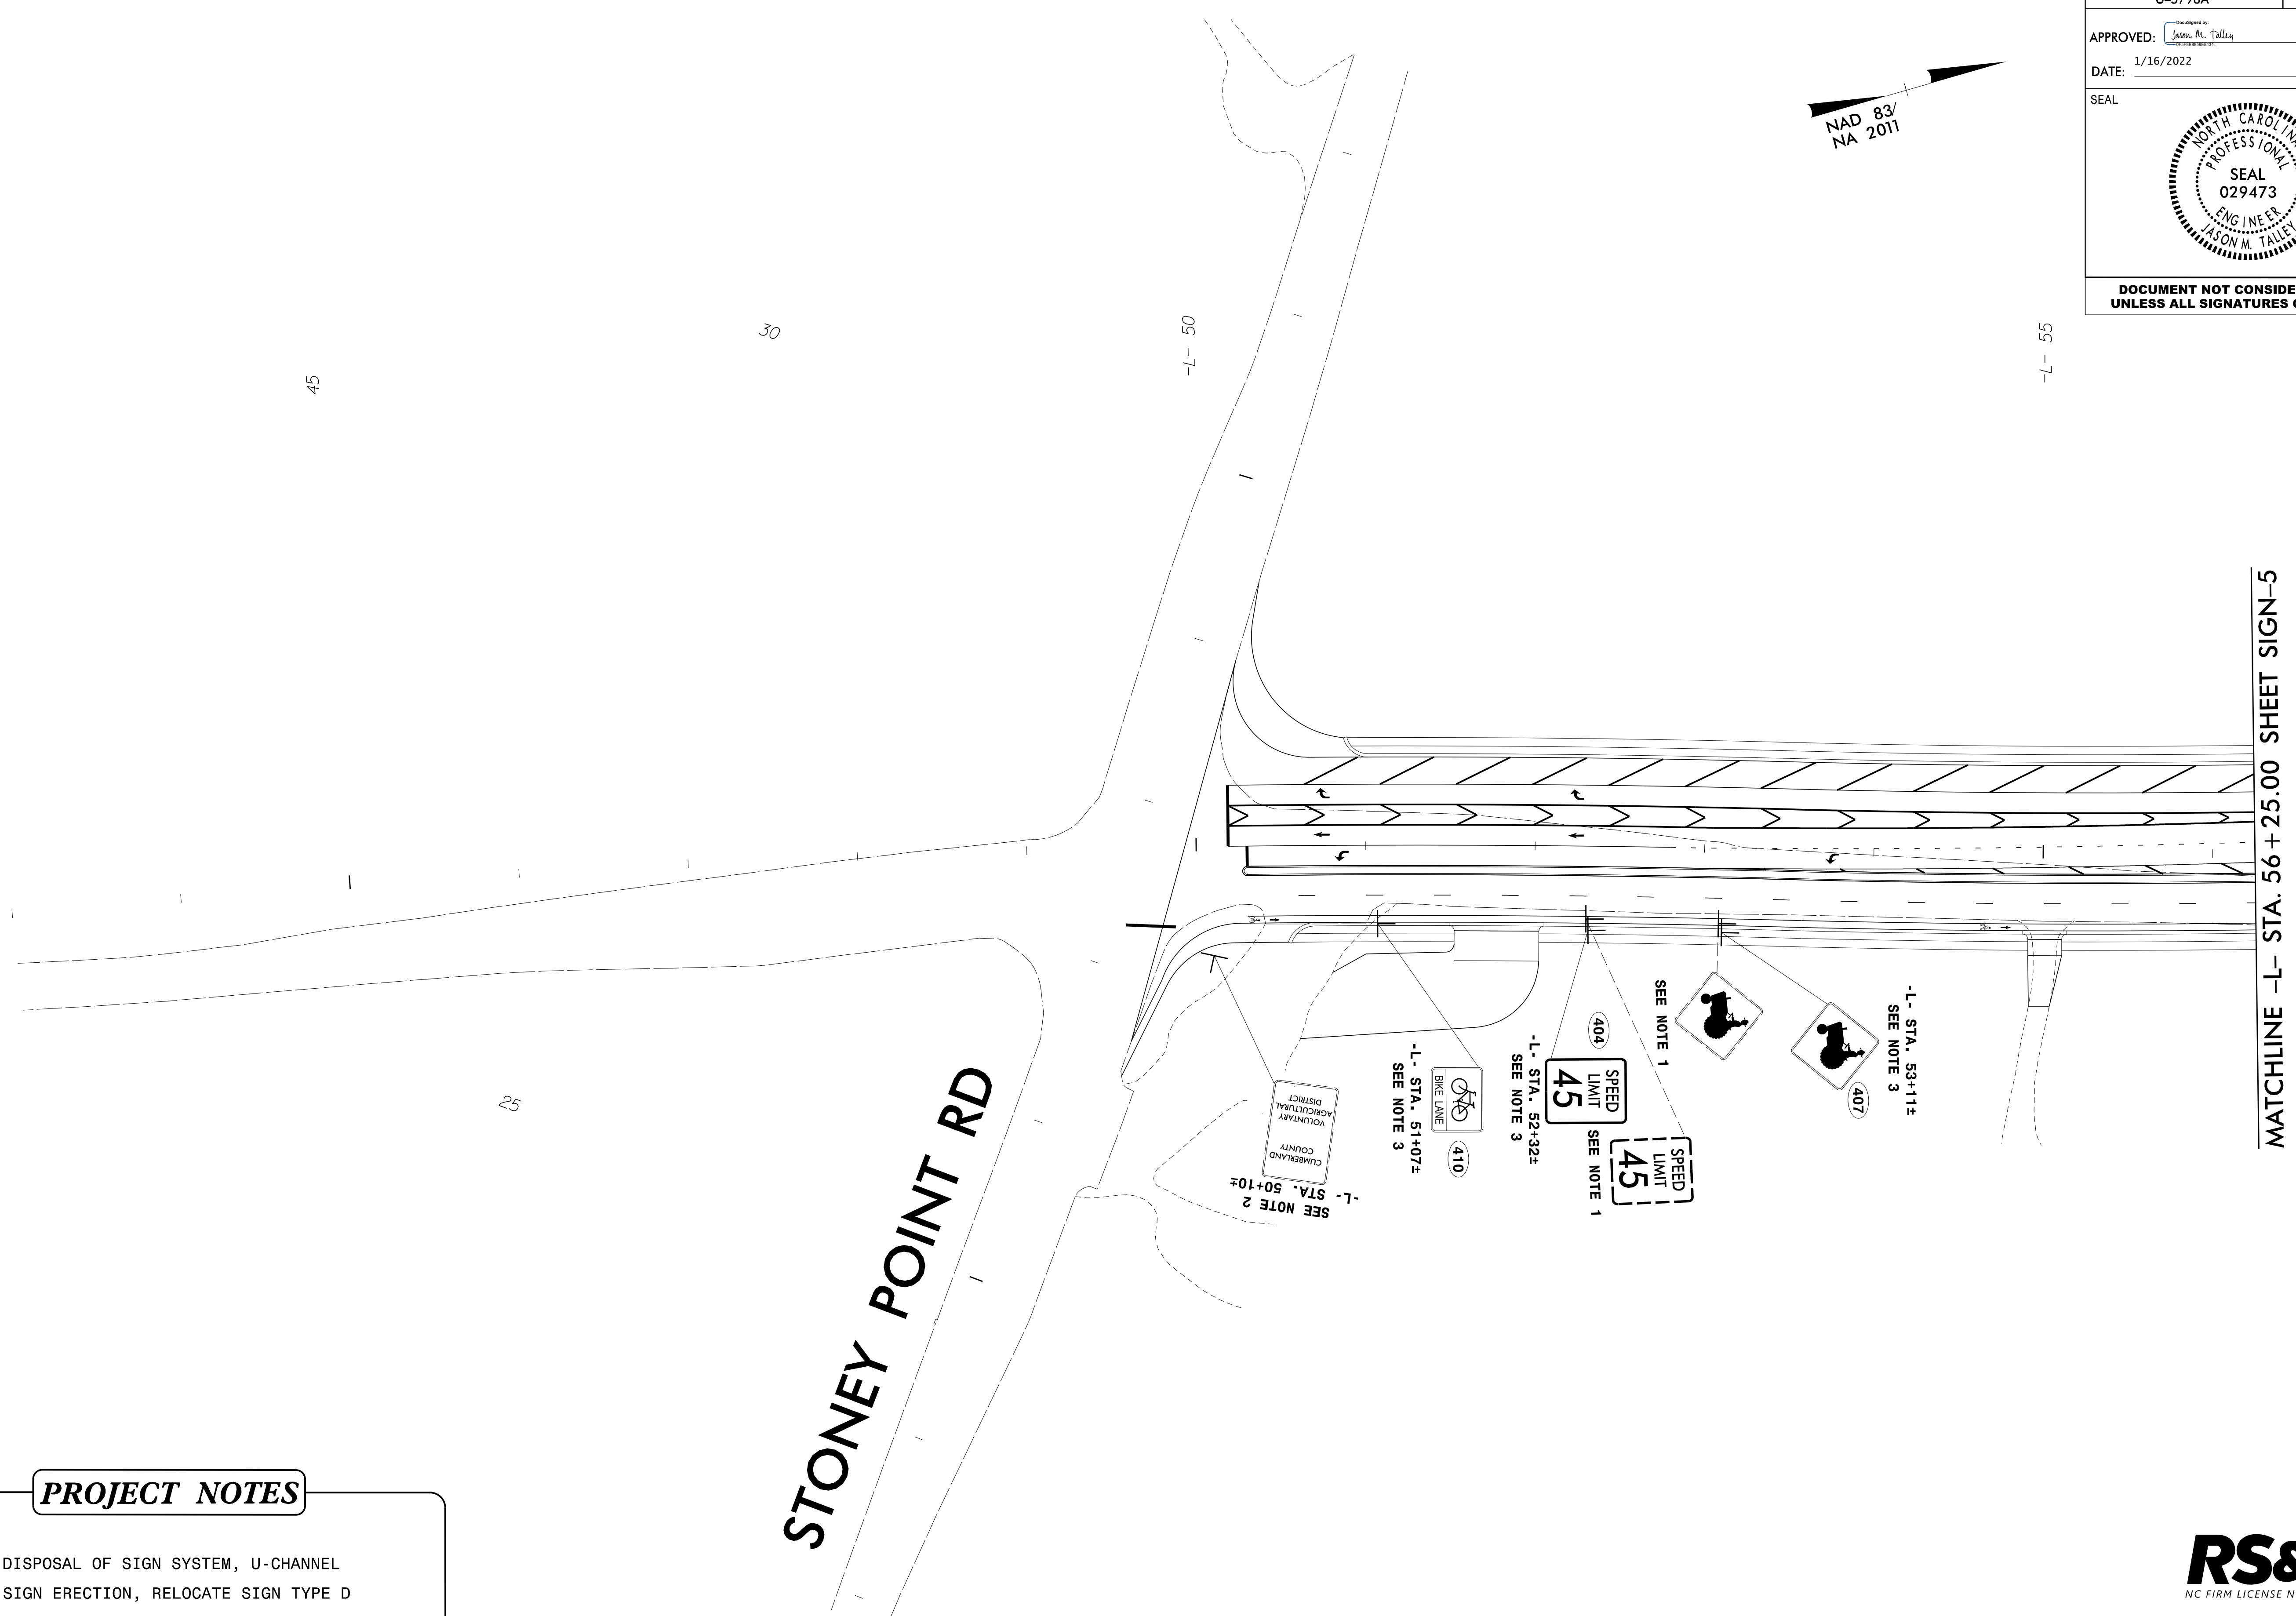
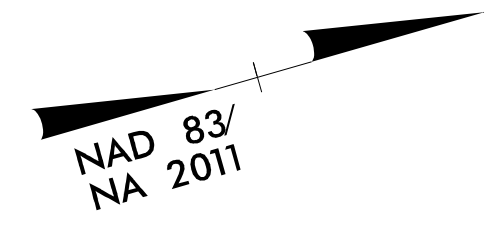


TIP NO. U-5798A	SHEET NO. SIGN-4
APPROVED:  DATE: 1/16/2022	
SEAL 	
DOCUMENT NOT CONSIDERED FINAL UNLESS ALL SIGNATURES COMPLETED	



STONEY POINT RD

MATCHLINE -L- STA. 56 + 25.00 SHEET SIGN-5

PROJECT NOTES

- 1 DISPOSAL OF SIGN SYSTEM, U-CHANNEL
- 2 SIGN ERECTION, RELOCATE SIGN TYPE D
- 3 SIGN ERECTION, TYPE D, E, AND F
- 4 EXISTING SIGN SYSTEM TO REMAIN



PROPOSED AND EXISTING SIGNS

R2/20/2021
R:\Traffic\Signing\CADD\Signing Layout Plans\U5798A_sign_prop.dtl.01.dgn
User:rlcaughn