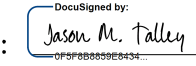

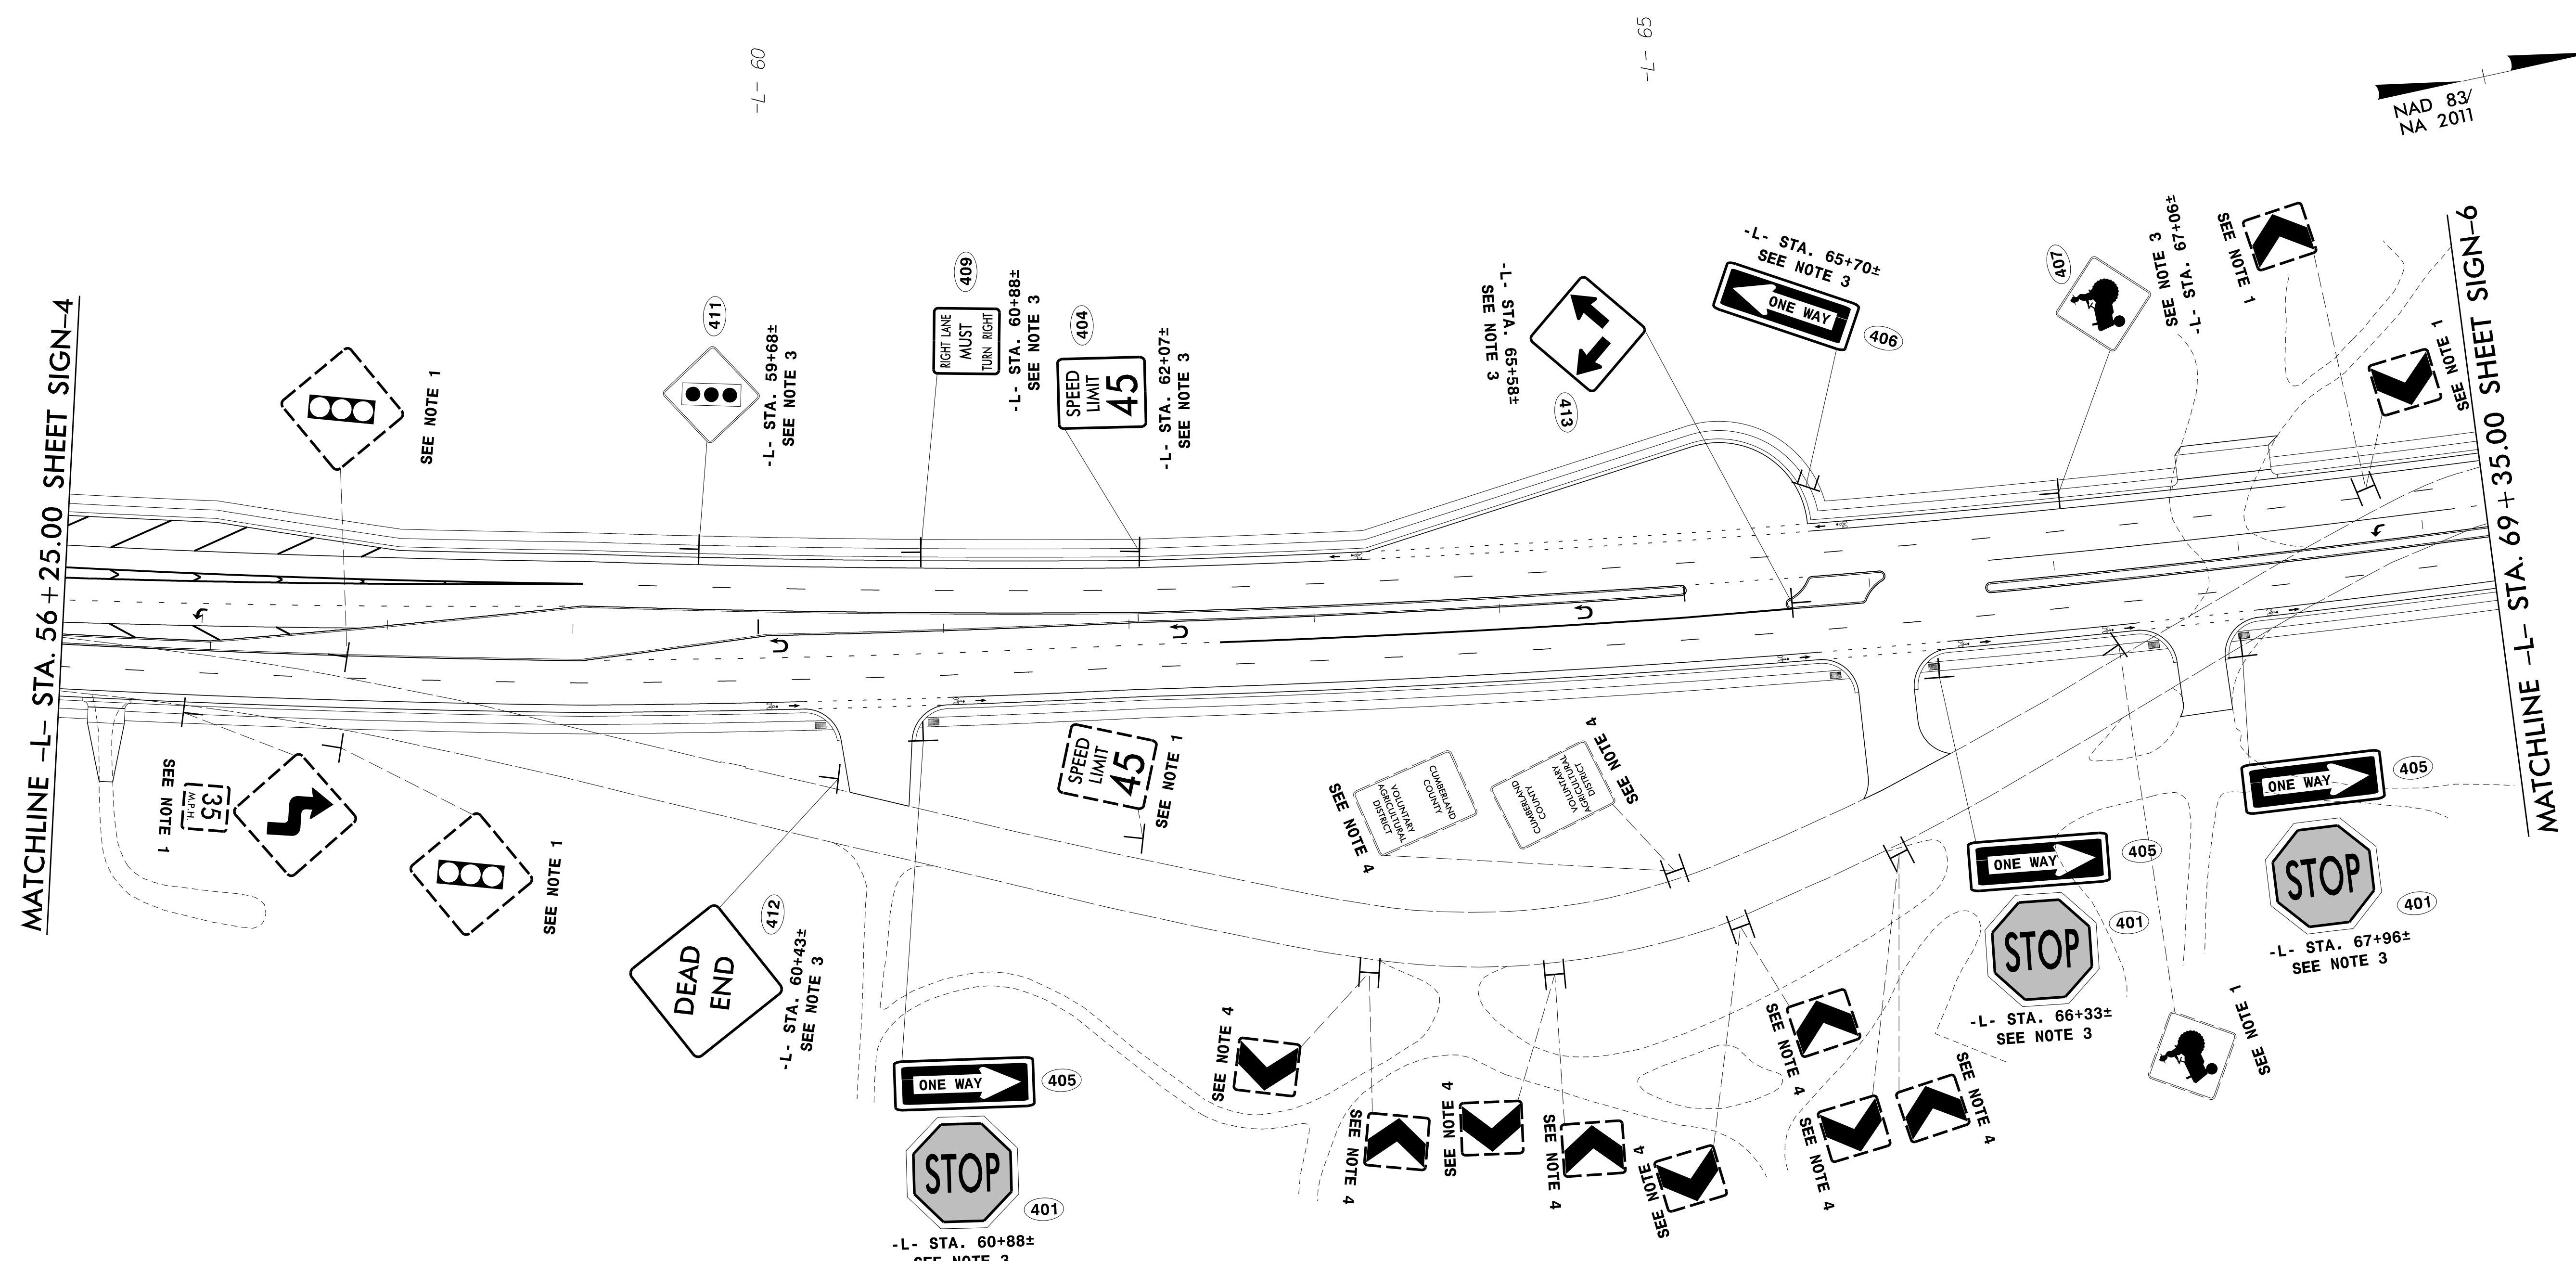
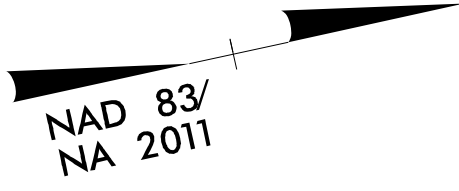


TIP NO. U-5798A	SHEET NO. SIGN-5
APPROVED:  DATE: 1/16/2022	
SEAL 	
DOCUMENT NOT CONSIDERED FINAL UNLESS ALL SIGNATURES COMPLETED	



**PROJECT NOTES**

- 1 DISPOSAL OF SIGN SYSTEM, U-CHANNEL
- 2 SIGN ERECTION, RELOCATE SIGN TYPE D
- 3 SIGN ERECTION, TYPE D, E, AND F
- 4 EXISTING SIGN SYSTEM TO REMAIN

**PROPOSED AND EXISTING SIGNS**



12/20/2021  
R:\Traffic\Signing\CADD\Signing Layout Plans\U5798A\_sign\_prop-dtl.02.dgn  
User: jtalley