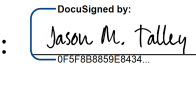

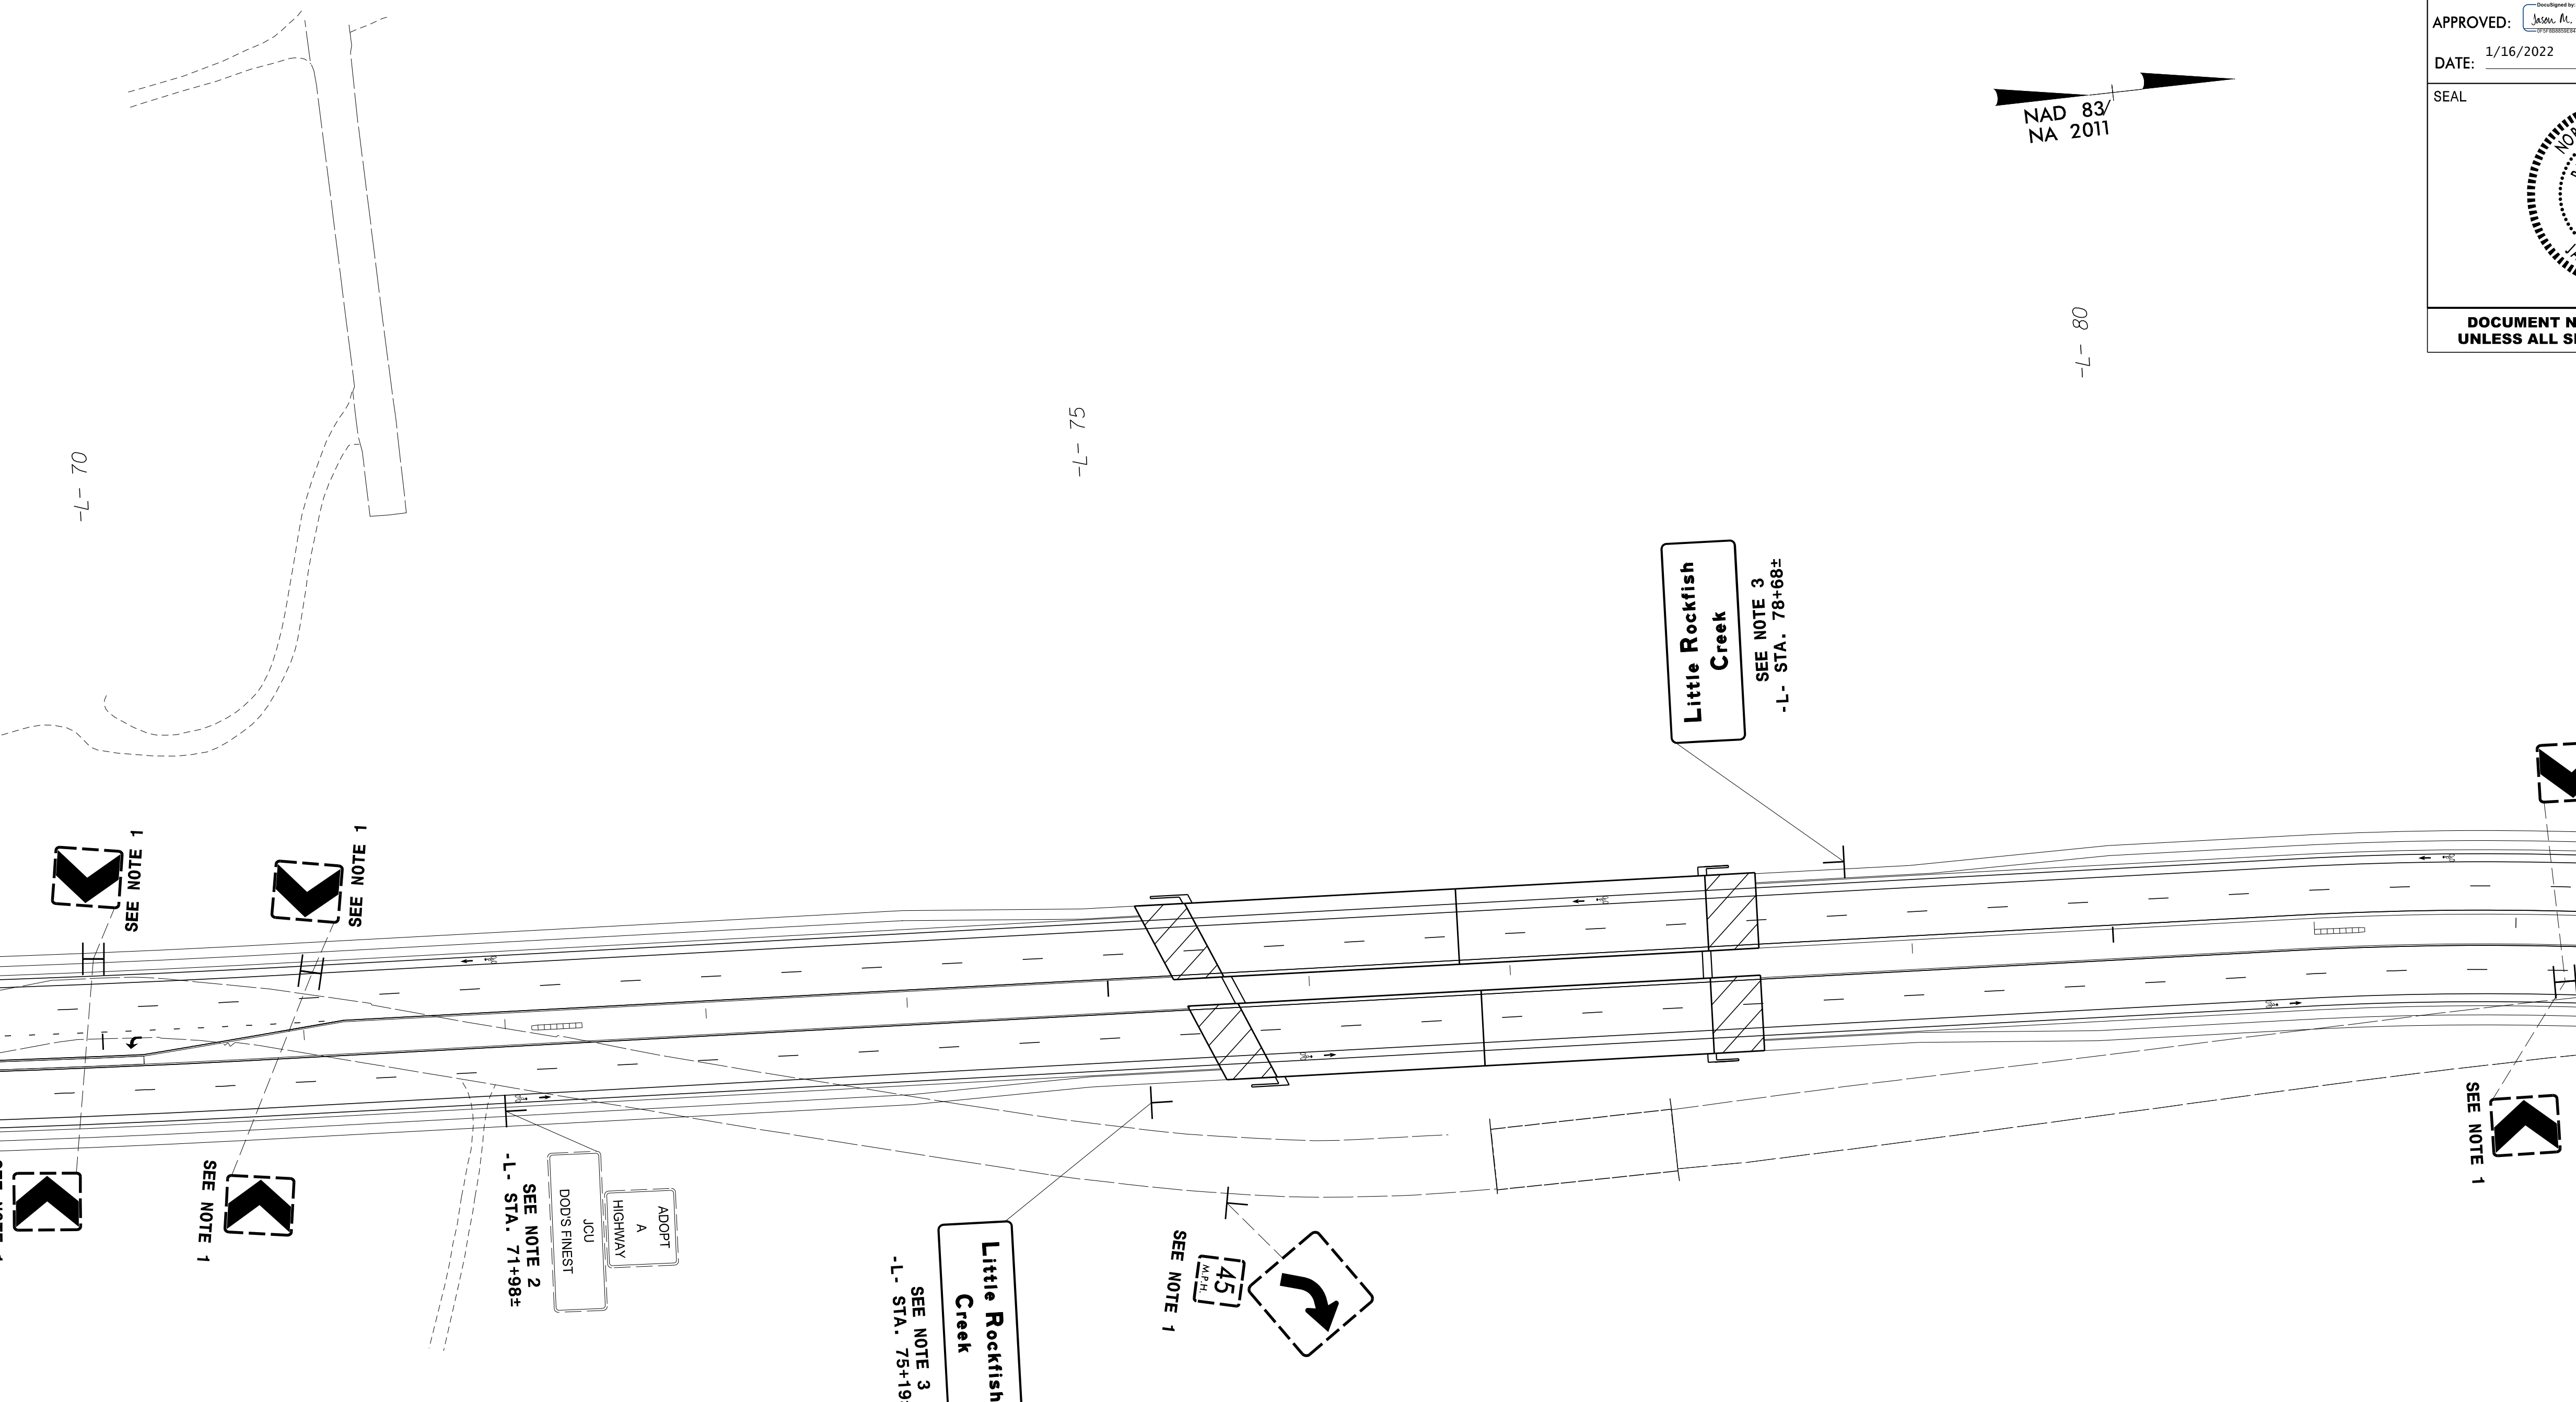
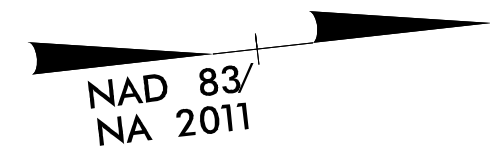


TIP NO. U-5798A	SHEET NO. SIGN-6
APPROVED:  DATE: 1/16/2022	
SEAL 	
DOCUMENT NOT CONSIDERED FINAL UNLESS ALL SIGNATURES COMPLETED	

MATCHLINE -L- STA. 69 + 35.00 SHEET SIGN-5

MATCHLINE -L- STA. 82 + 60.00 SHEET SIGN-7

- PROJECT NOTES**
- 1 DISPOSAL OF SIGN SYSTEM, U-CHANNEL
  - 2 SIGN ERECTION, RELOCATE SIGN TYPE D
  - 3 SIGN ERECTION, TYPE D, E, AND F
  - 4 EXISTING SIGN SYSTEM TO REMAIN



12/20/2021  
P:\Traffic\Signing\CADD\Signing Layout Plans\U5798A\_sign\_prop-dtl\_03.dgn  
User:htlaught



**PROPOSED AND EXISTING SIGNS**