

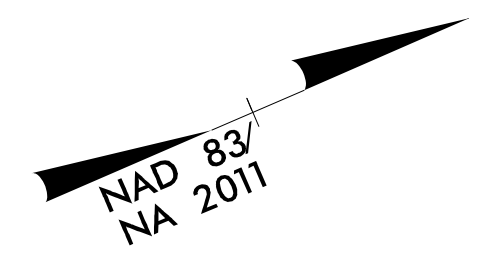
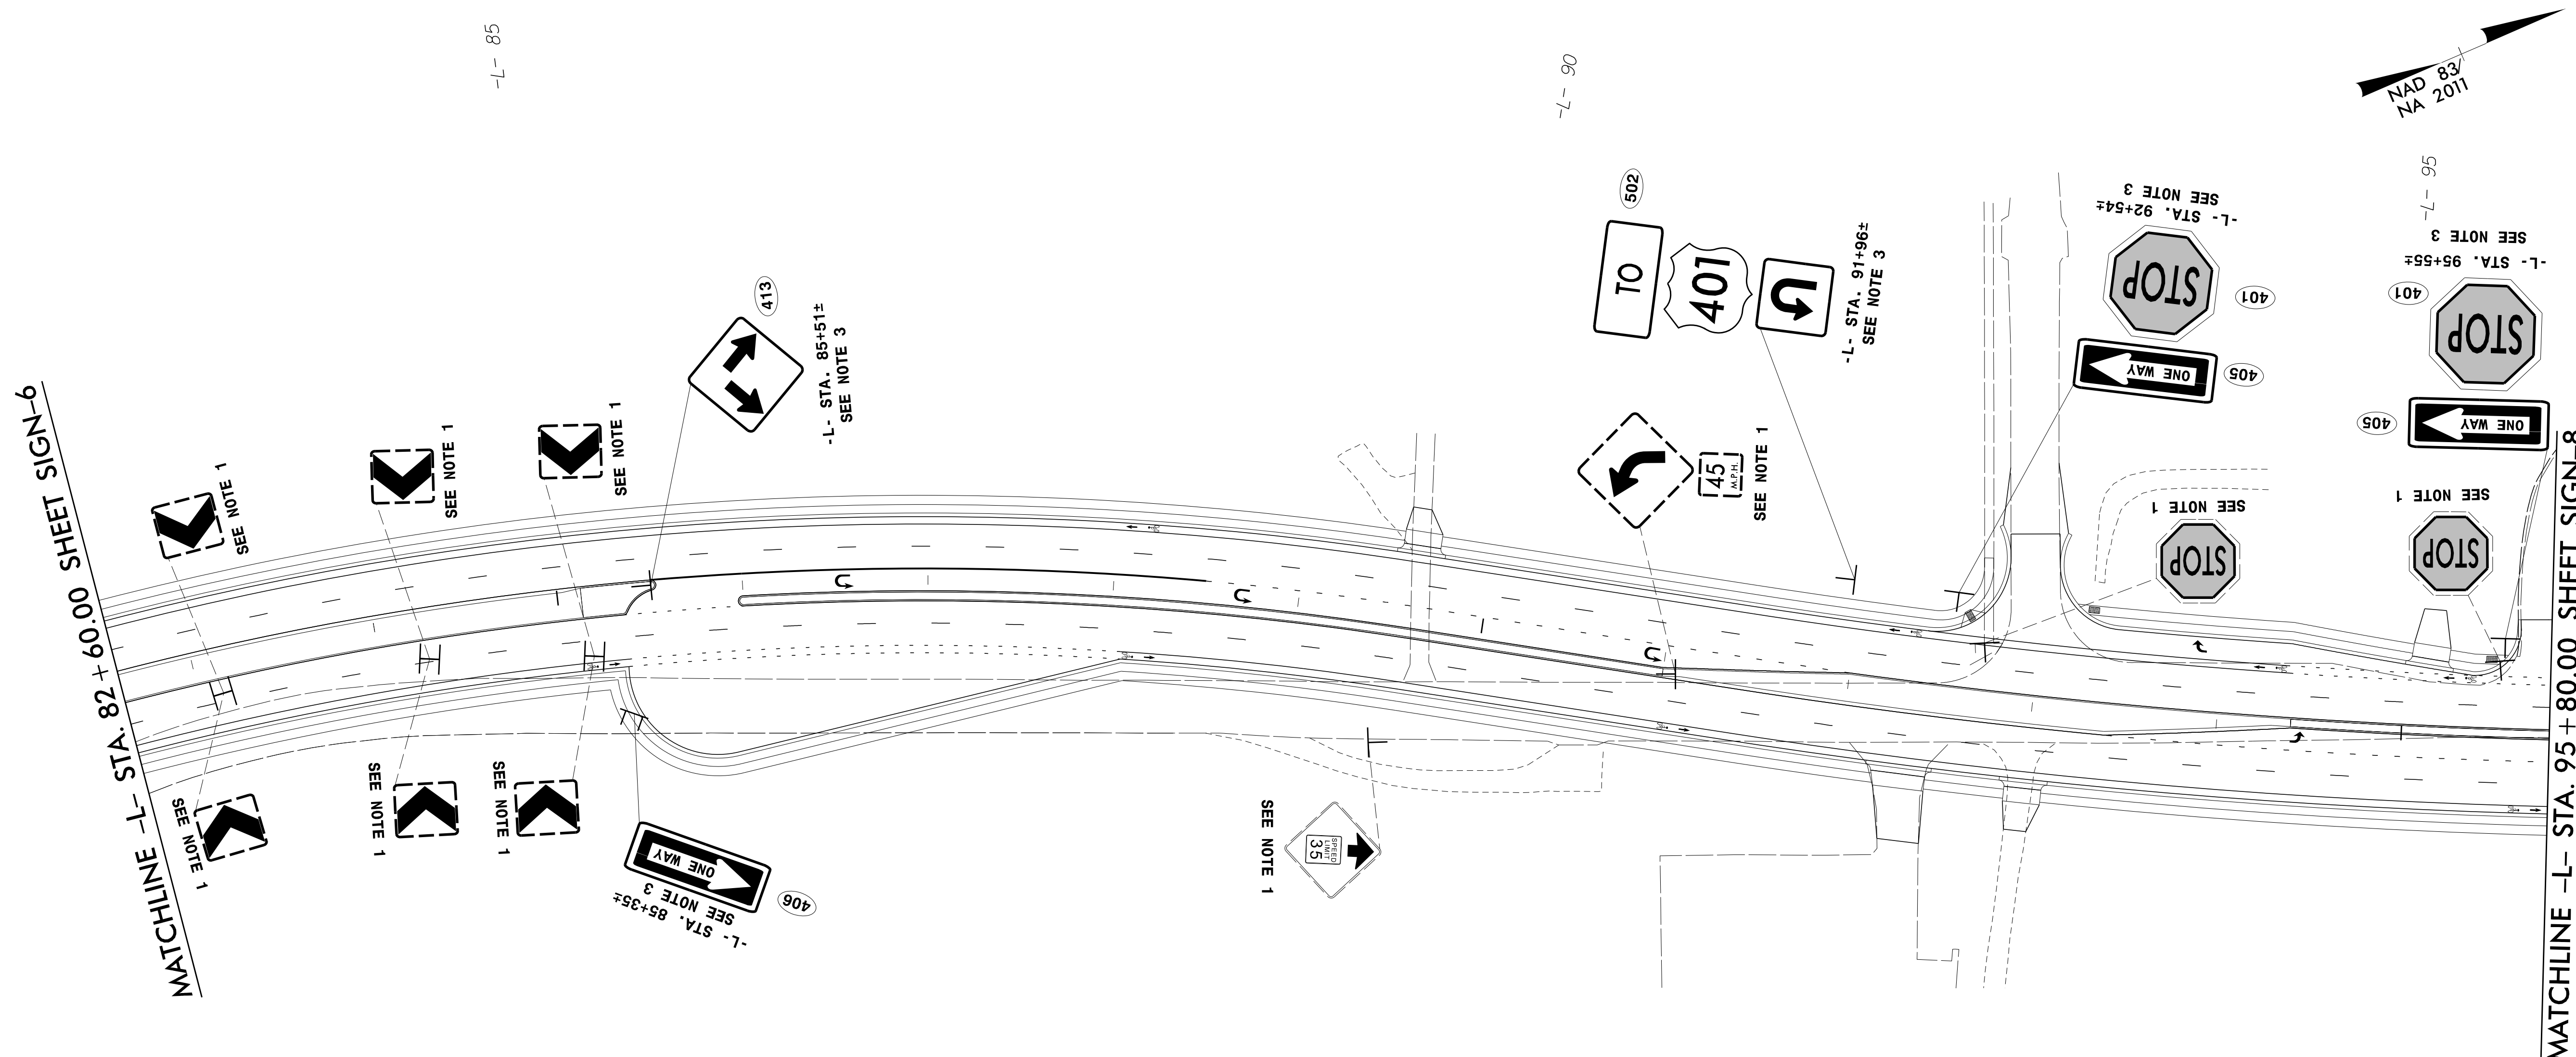


TIP NO. U-5798A	SHEET NO. SIGN-7
APPROVED: 	
DATE: 1/16/2022	
SEAL	
	
DOCUMENT NOT CONSIDERED FINAL UNLESS ALL SIGNATURES COMPLETED	



PROJECT NOTES

- 1 DISPOSAL OF SIGN SYSTEM, U-CHANNEL
- 2 SIGN ERECTION, RELOCATE SIGN TYPE D
- 3 SIGN ERECTION, TYPE D, E, AND F
- 4 EXISTING SIGN SYSTEM TO REMAIN

**PROPOSED AND
EXISTING SIGNS**



12/20/2021
 R:\Traffic\Signing\CADD\Signing Layout Plans\U5798A-sign_prop_dtl_04.dgn
 User:WCLoughlin