
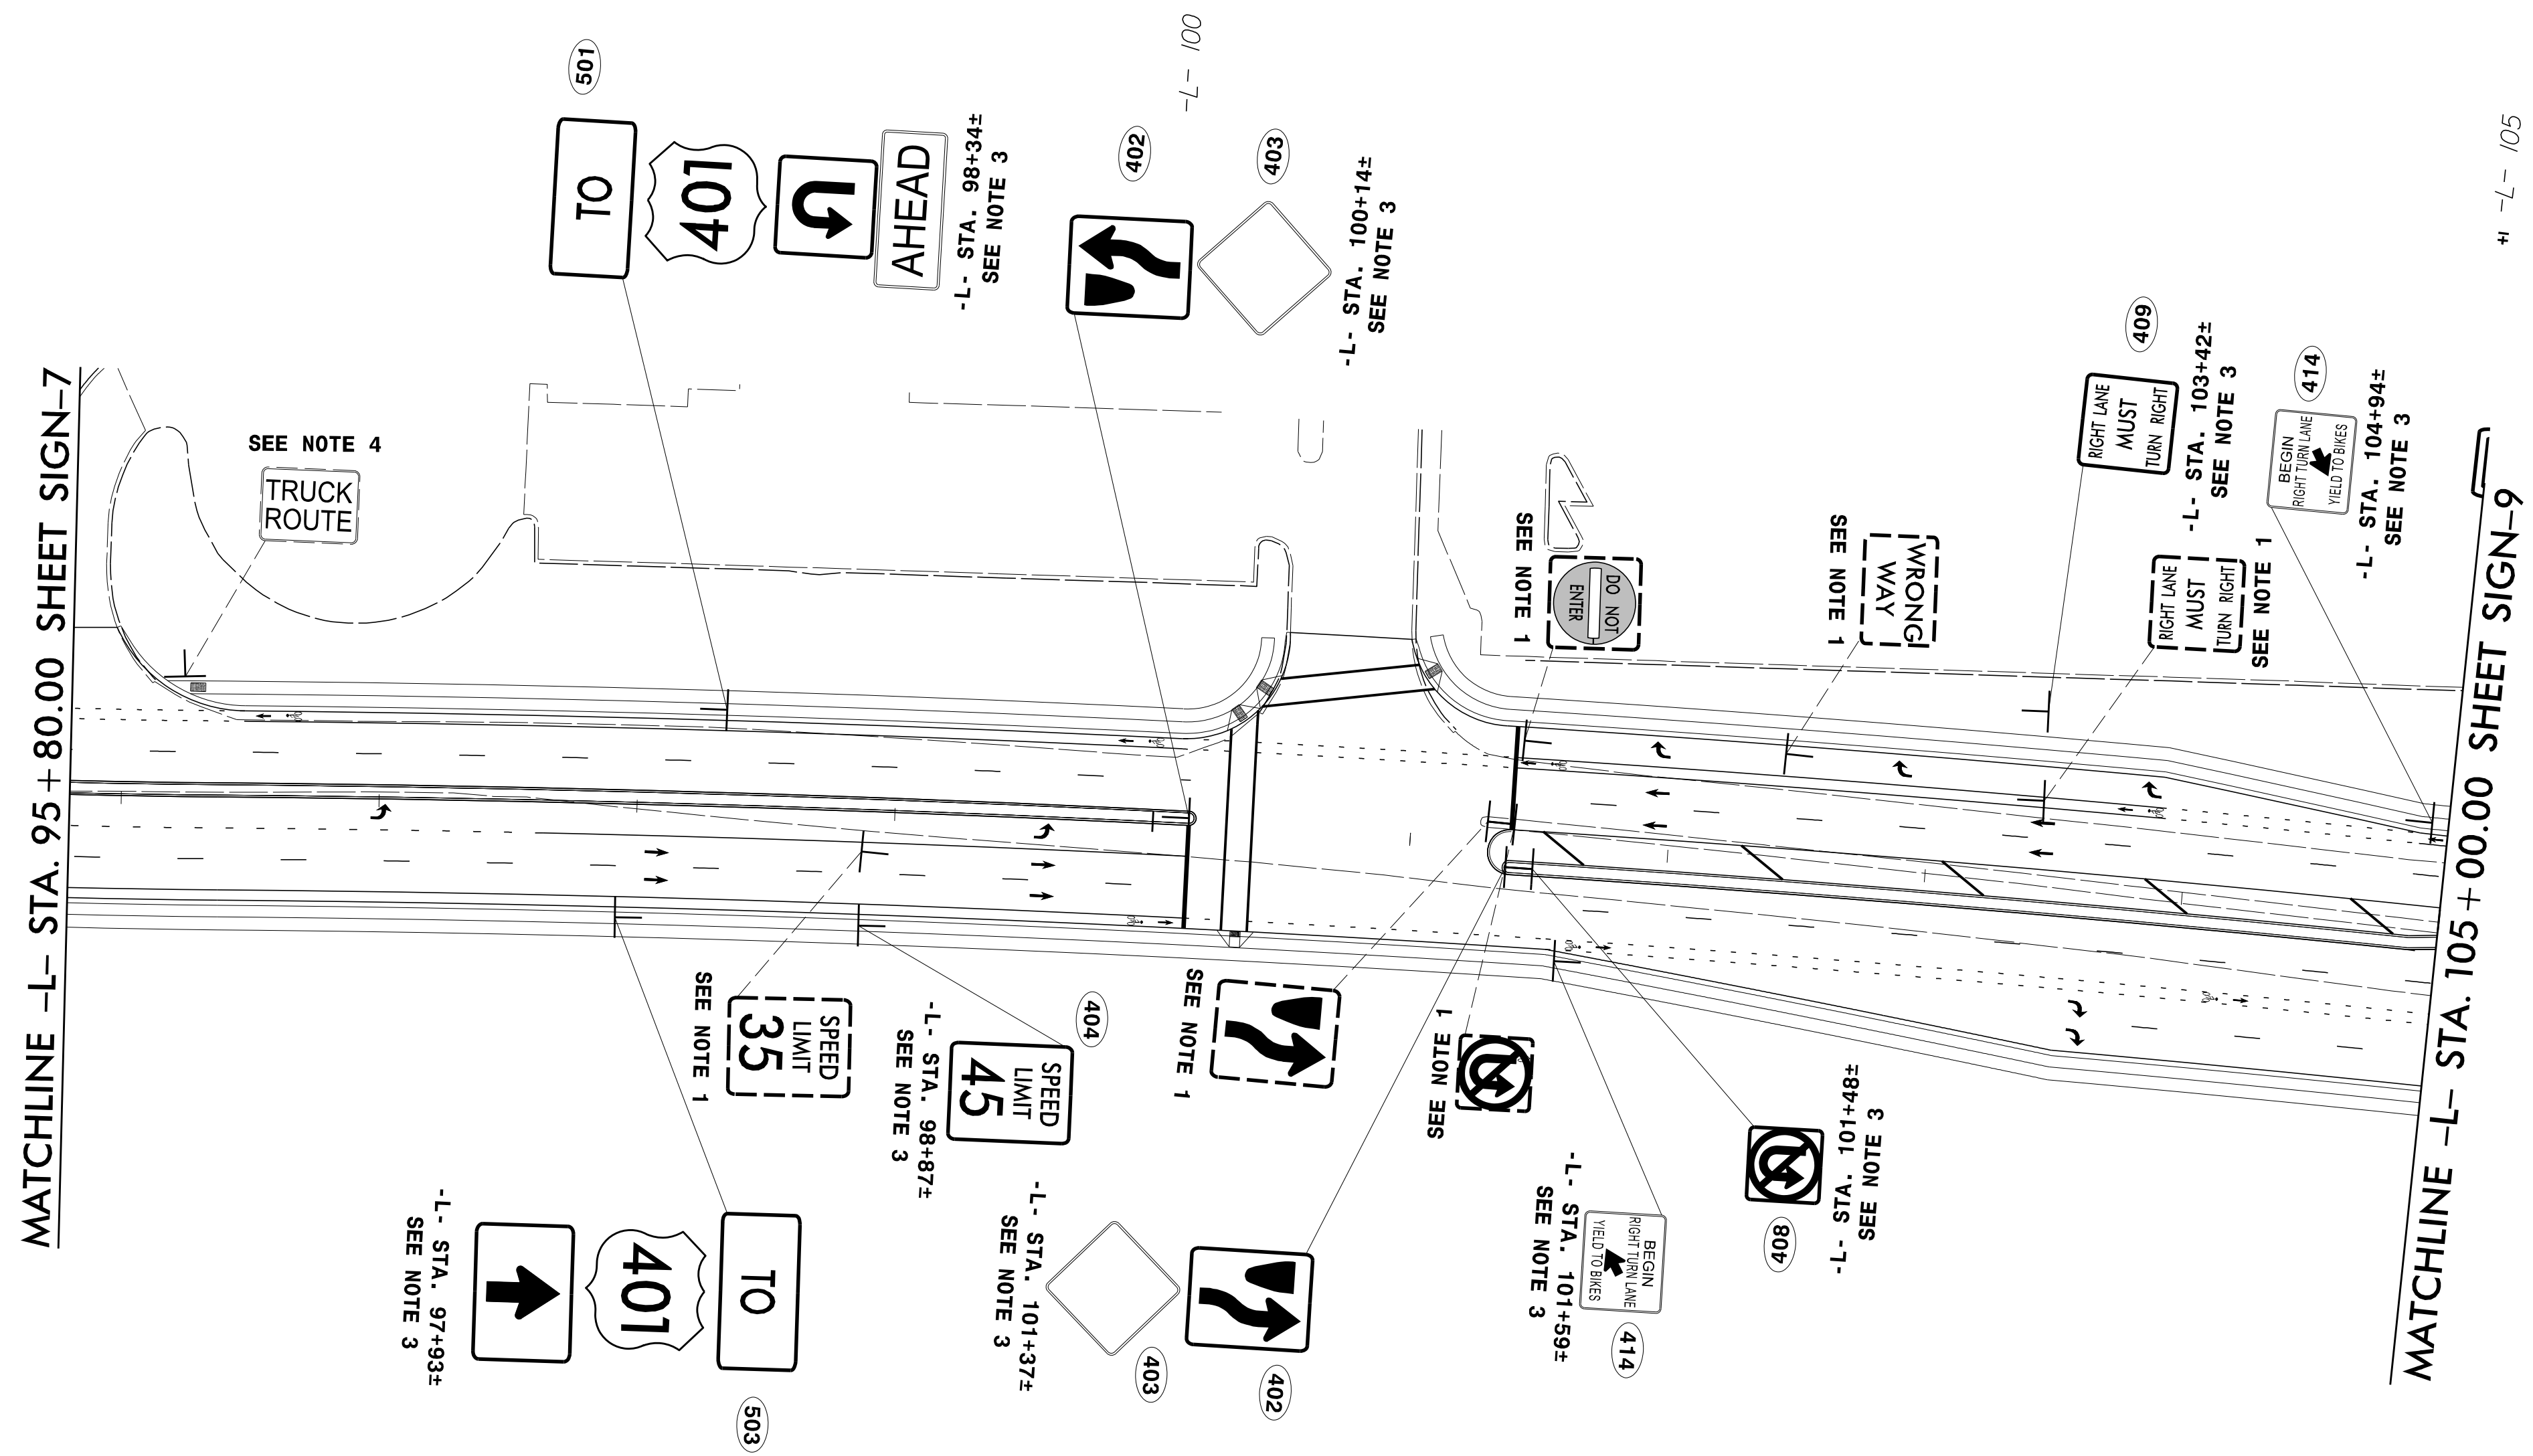


DOCUMENT NOT CONSIDERED FINAL
UNLESS ALL SIGNATURES COMPLETED

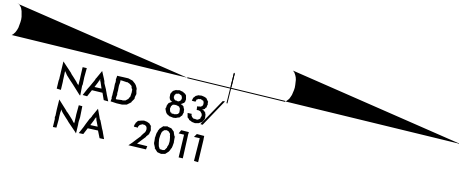

PROJECT NOTES

- 1 DISPOSAL OF SIGN SYSTEM, U-CHANNEL
- 2 SIGN ERECTION, RELOCATE SIGN TYPE D
- 3 SIGN ERECTION, TYPE D, E, AND F
- 4 EXISTING SIGN SYSTEM TO REMAIN

**PROPOSED AND
EXISTING SIGNS**

12/20/2021
 P:\Traffic\Signing\CADD\Signing Layout Plans\U5798A_sign_prop-dtl_05.dgn
 User:htclough

