


NOTES

1. AFTER REMOVAL OF JUNCTION BOXES, BACKFILL WITH AN APPROVED MATERIAL. ABANDON EXISTING CONDUIT.

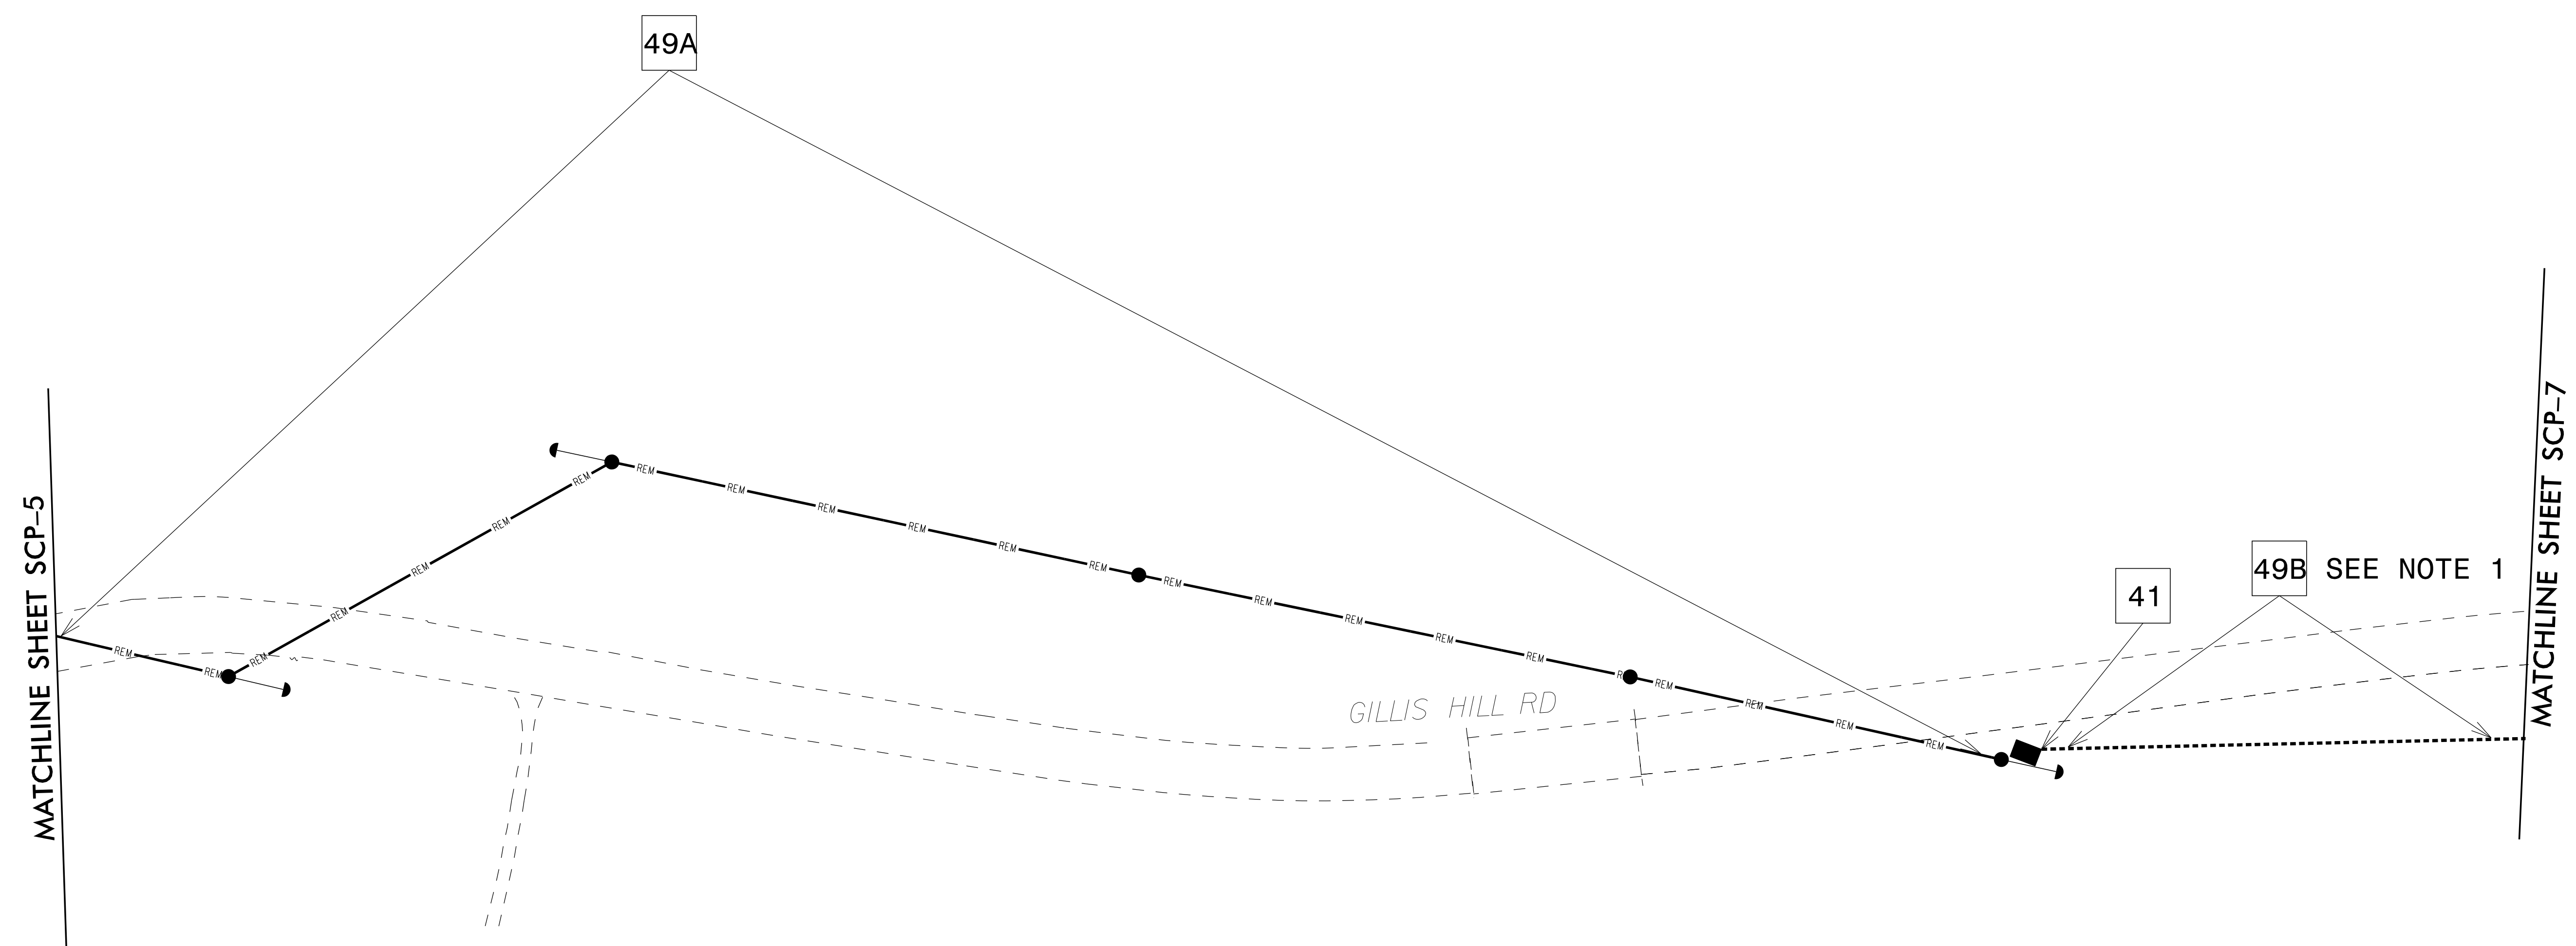

05_1601_72 12:37:08
12/3/2022
Design\Tan_Sheets\Final_Submittal\U-5798A\scp06.dgn

Temporary Cable Routing TCP Phase I **DOCUMENT NOT CONSIDERED FINAL UNLESS ALL SIGNATURES COMPLETED**



Prepared for the Office of:

 DEPARTMENT OF TRANSPORTATION
 STATE OF NORTH CAROLINA
 750 N. Greenfield Pkwy., Garner, NC 27529

Gillis Hill Road Widening Communications Cable and Conduit Routing Plans	
Division 6 Cumberland County Fayetteville	
PLAN DATE: January 2022	REVIEWED BY: S.G. Haynie
PREPARED BY: D. Drobny	REVIEWED BY: V. Kaiser
REVISIONS	INIT. DATE

SEAL

Steven G. Haynie
 1/5/2022
 SIGNATURE DATE
 CADD File name: U5798A_sig_scp_06.dgn